



# GROUND FLOOR

RevNo	Revision note	Date	Signature	Checked

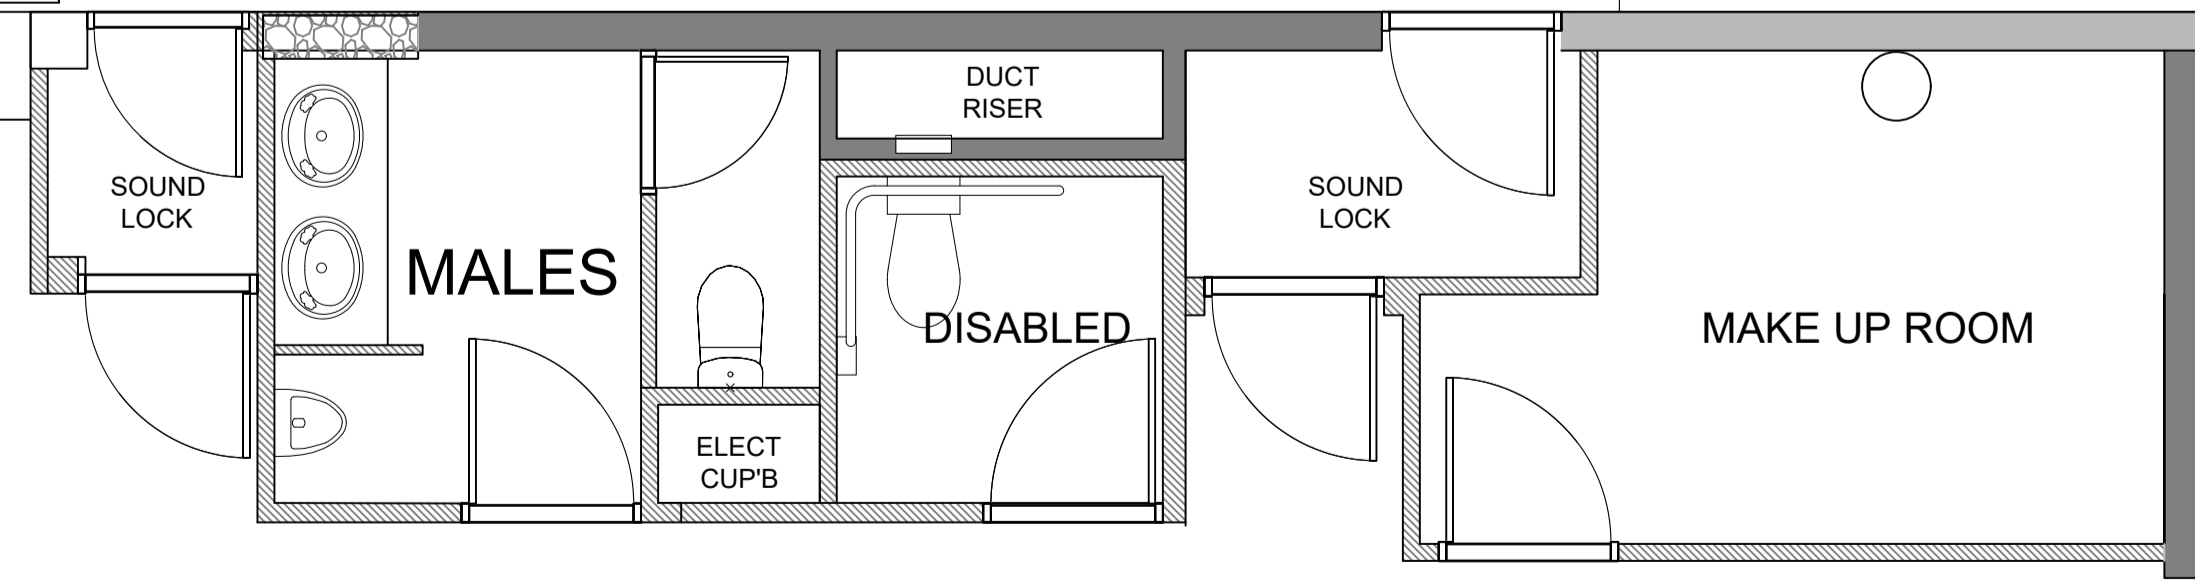

**NEP WILLOUGHBY STUDIO**

Studio size: 21.82m x 13.8m  
 Cyclorama area: 13.8m x 13.8m  
 Grid specs: 1800mm from walls,  
 1500mm square  
 and 5.8m from floor

Designed by JF	Checked by ES	Approved by MM	Filename NEPW-001	Date 26/05/20	Scale 1:40@A1
			Title: NEP WILLOUGHBY STUDIO A - FLOOR PLAN		
Drawing No: SILK-001			Edition C		Sheet 1 of 1