


PROJECT:
 DAOUD RESIDENCE
 5 EDENBROOK HILL
 NOV 4, 2015

DRAWING:
 MAIN FLOOR PLAN

SCALE: NTS NUMBER: **FLP-01**

DRAWN BY: B. FOX REVISED:

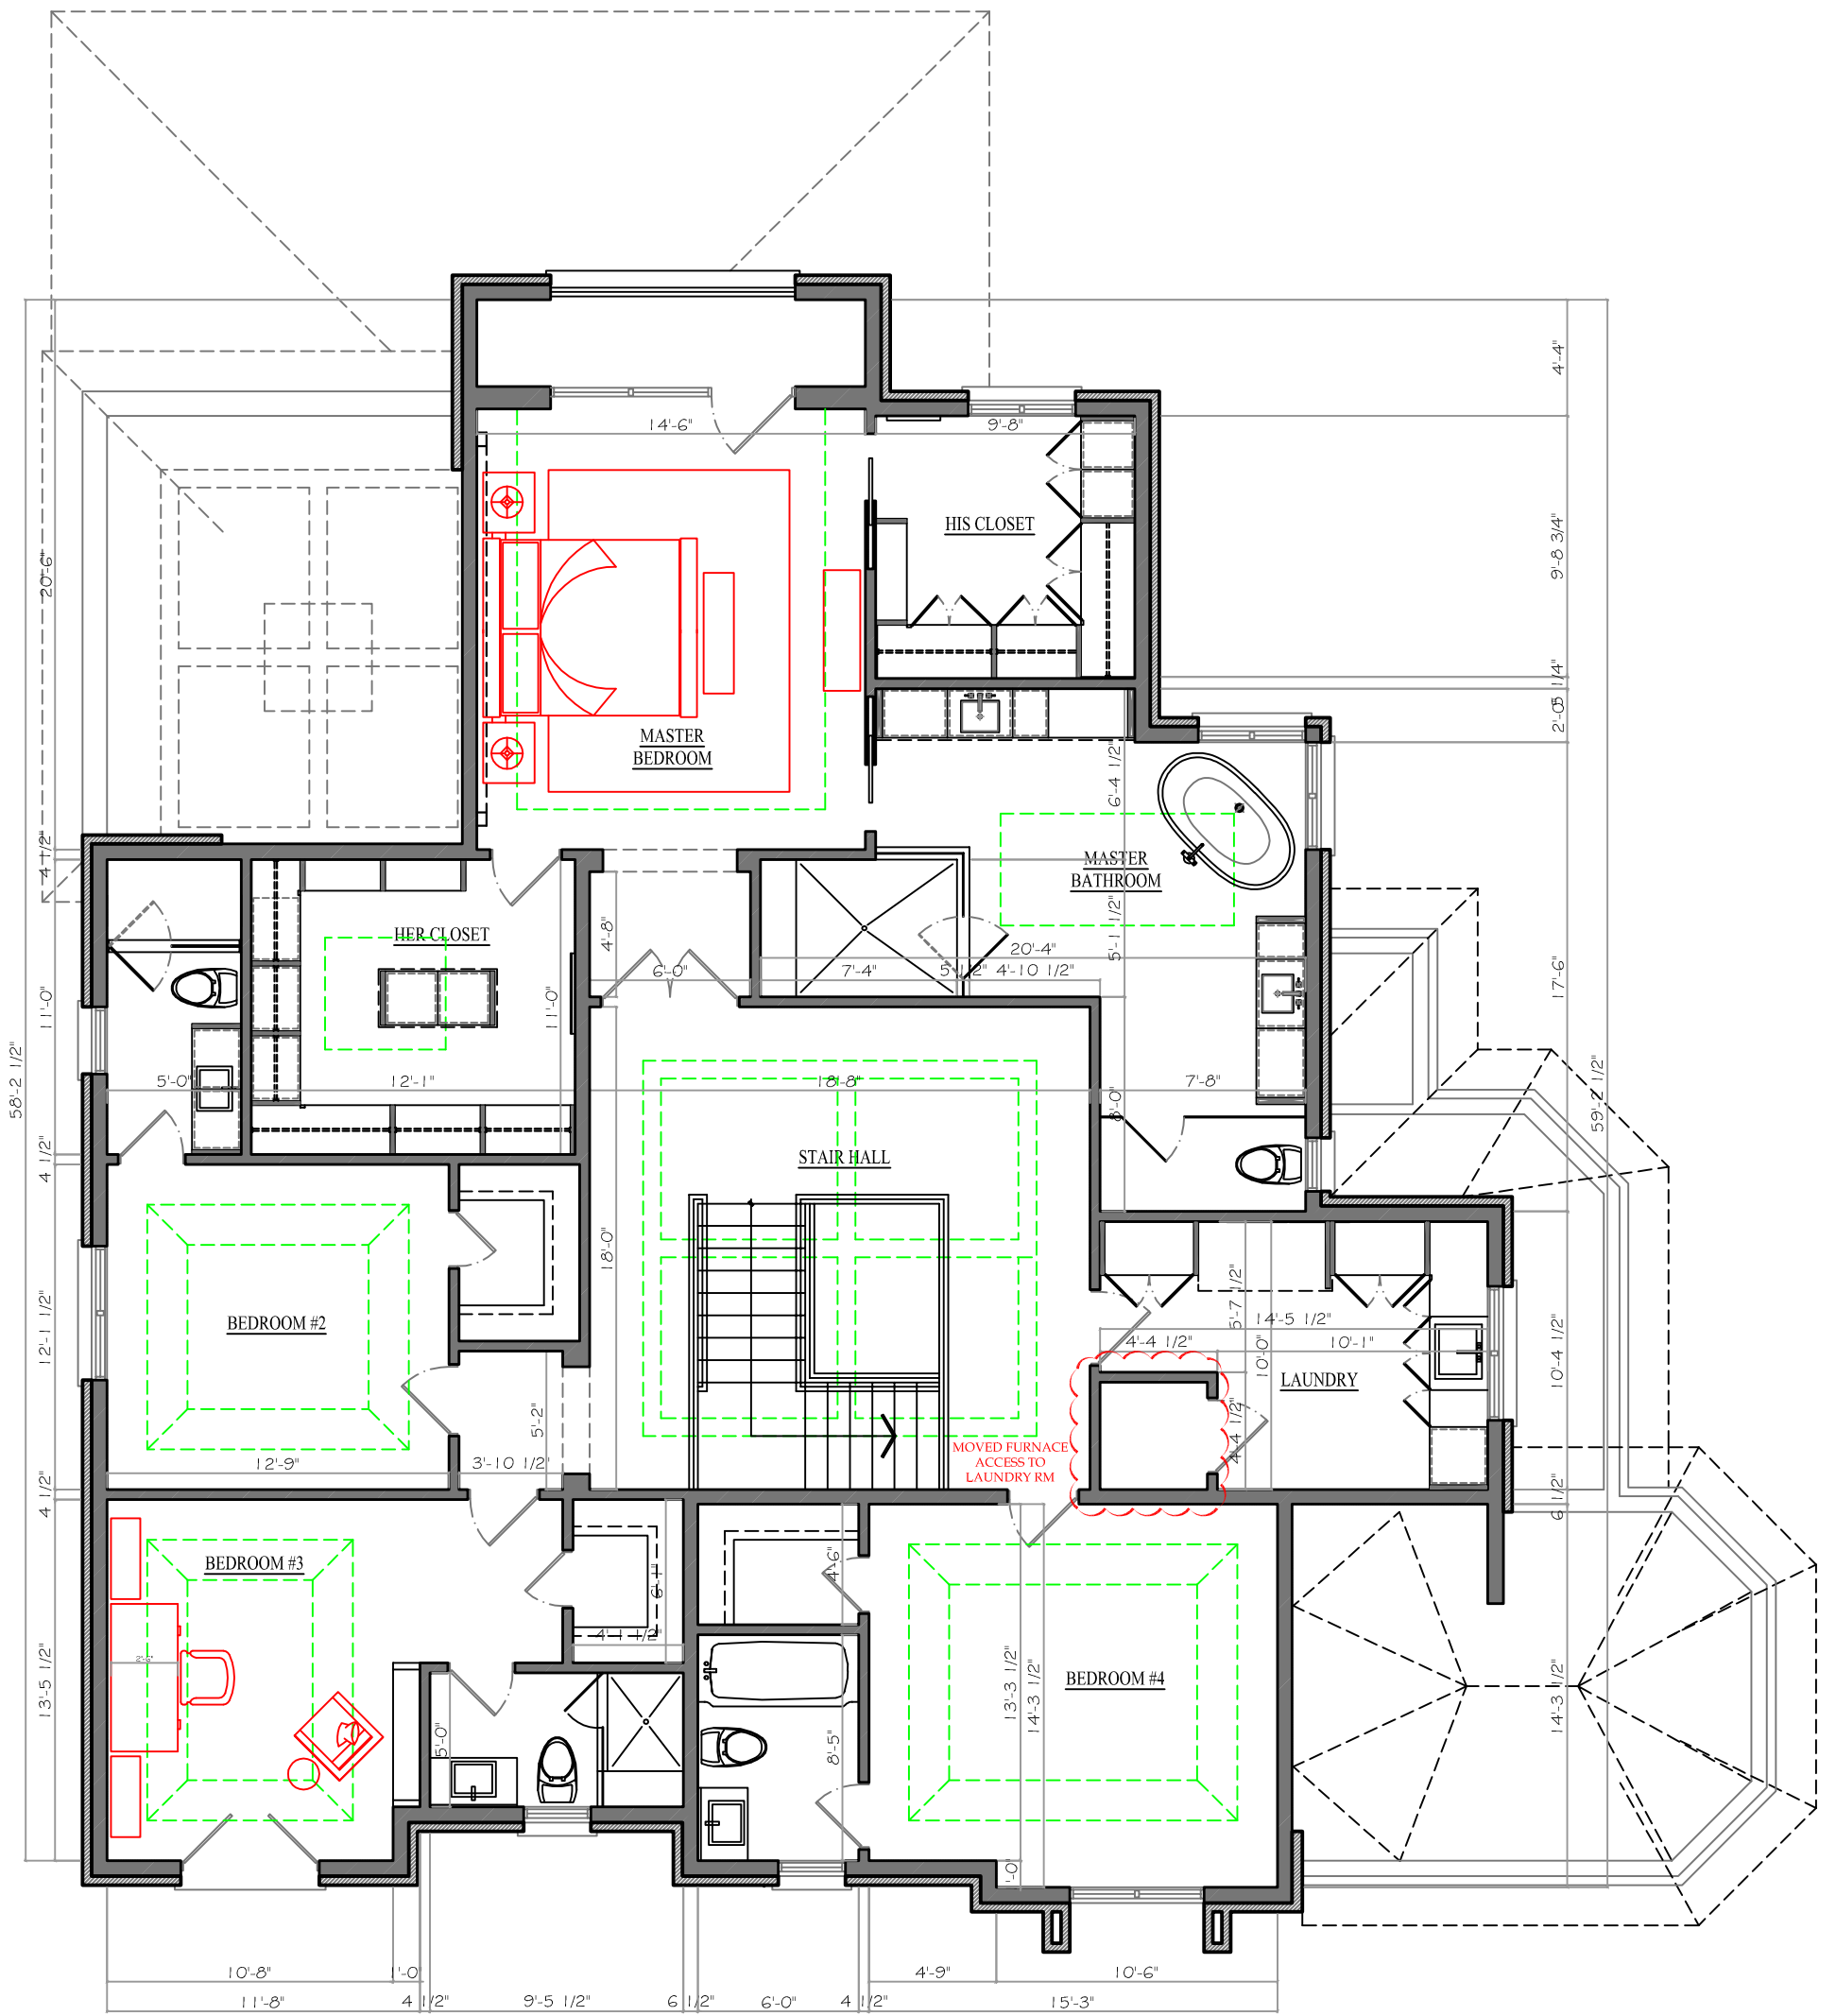

PROJECT:
 DAOUD RESIDENCE
 5 EDENBROOK HILL
 MAR.3, 2016


DRAWING:
 2ND FL FURNITURE PLAN

SCALE:
 NTS

NUMBER:
 FLP-02

DRAWN BY:
 C.M.

REVISED:

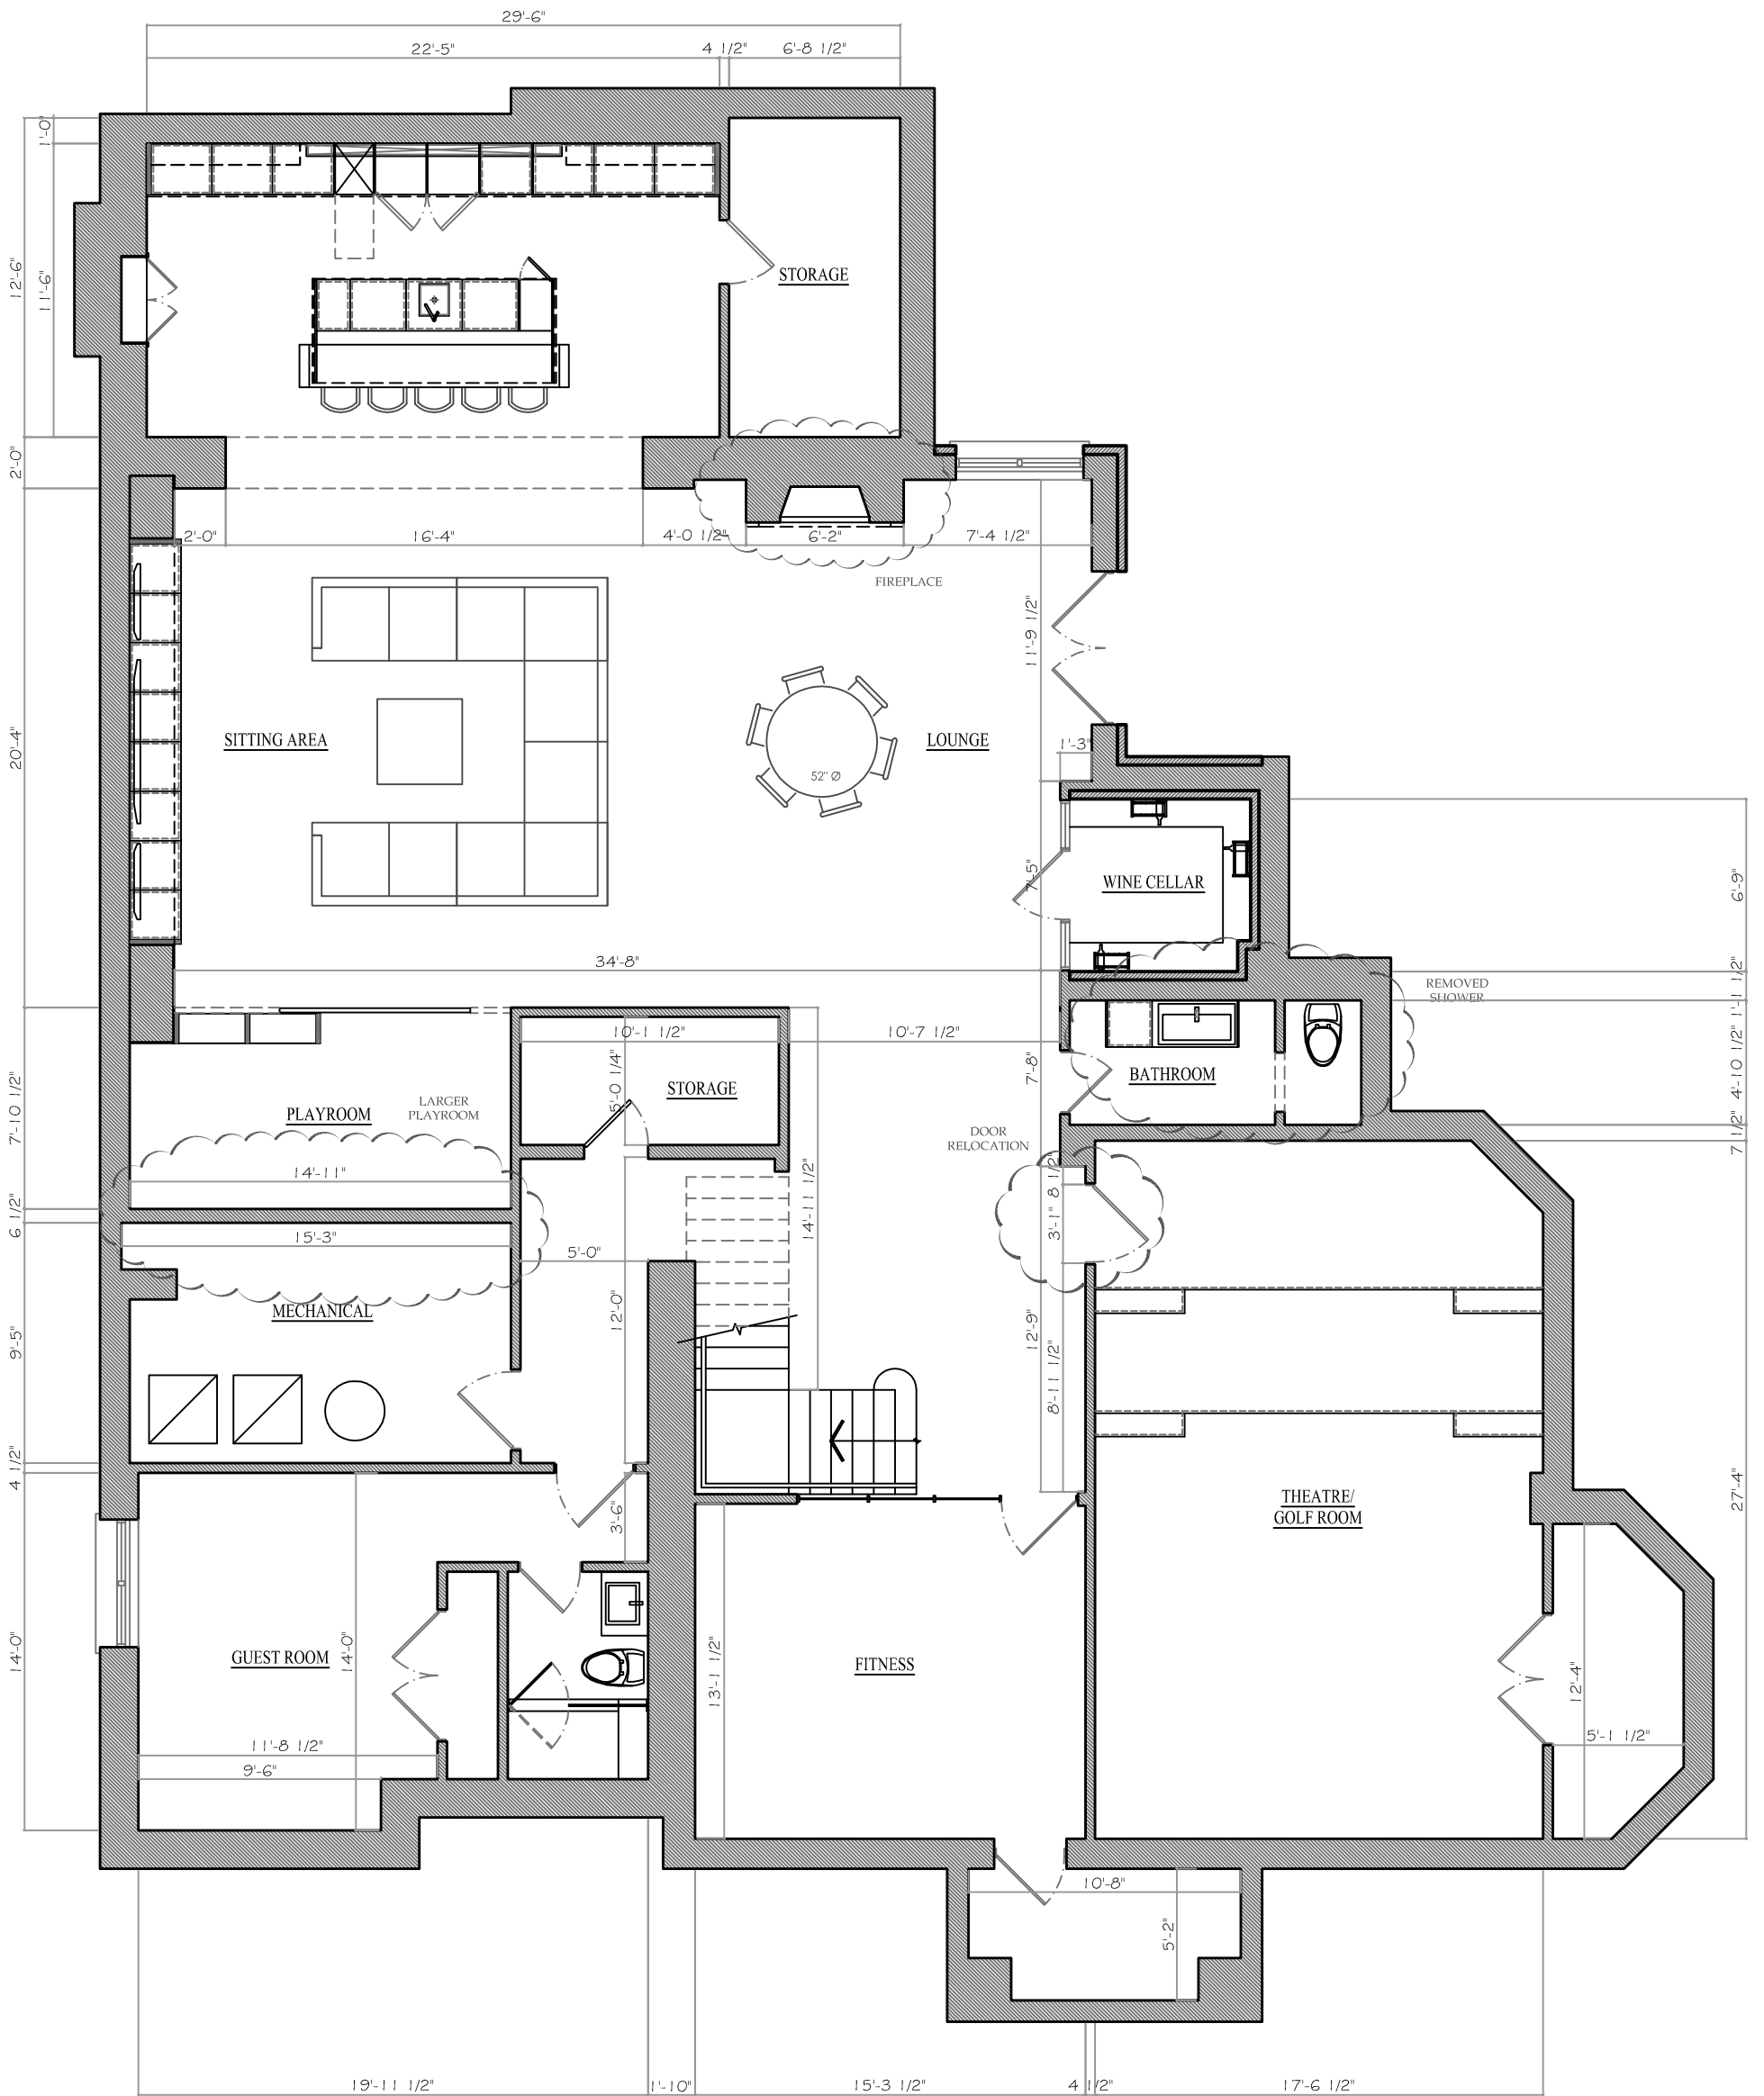

PROJECT:
 DAOUD RESIDENCE
 5 EDENBROOK HILL
 NOV 4, 2015

DRAWING:
 BASEMENT FLOOR PLAN

SCALE:
 NTS

NUMBER:
FLP-03

DRAWN BY:
 B. FOX

REVISED: