




This document has been copied and made available for the purpose of the planning process as set out in the Planning and Environment Act 1987. The information must not be used for any other purpose.


By taking a copy of this document you acknowledge and agree that you will only use the document for the purpose specified above and that any dissemination, distribution or copying of this document is strictly prohibited.

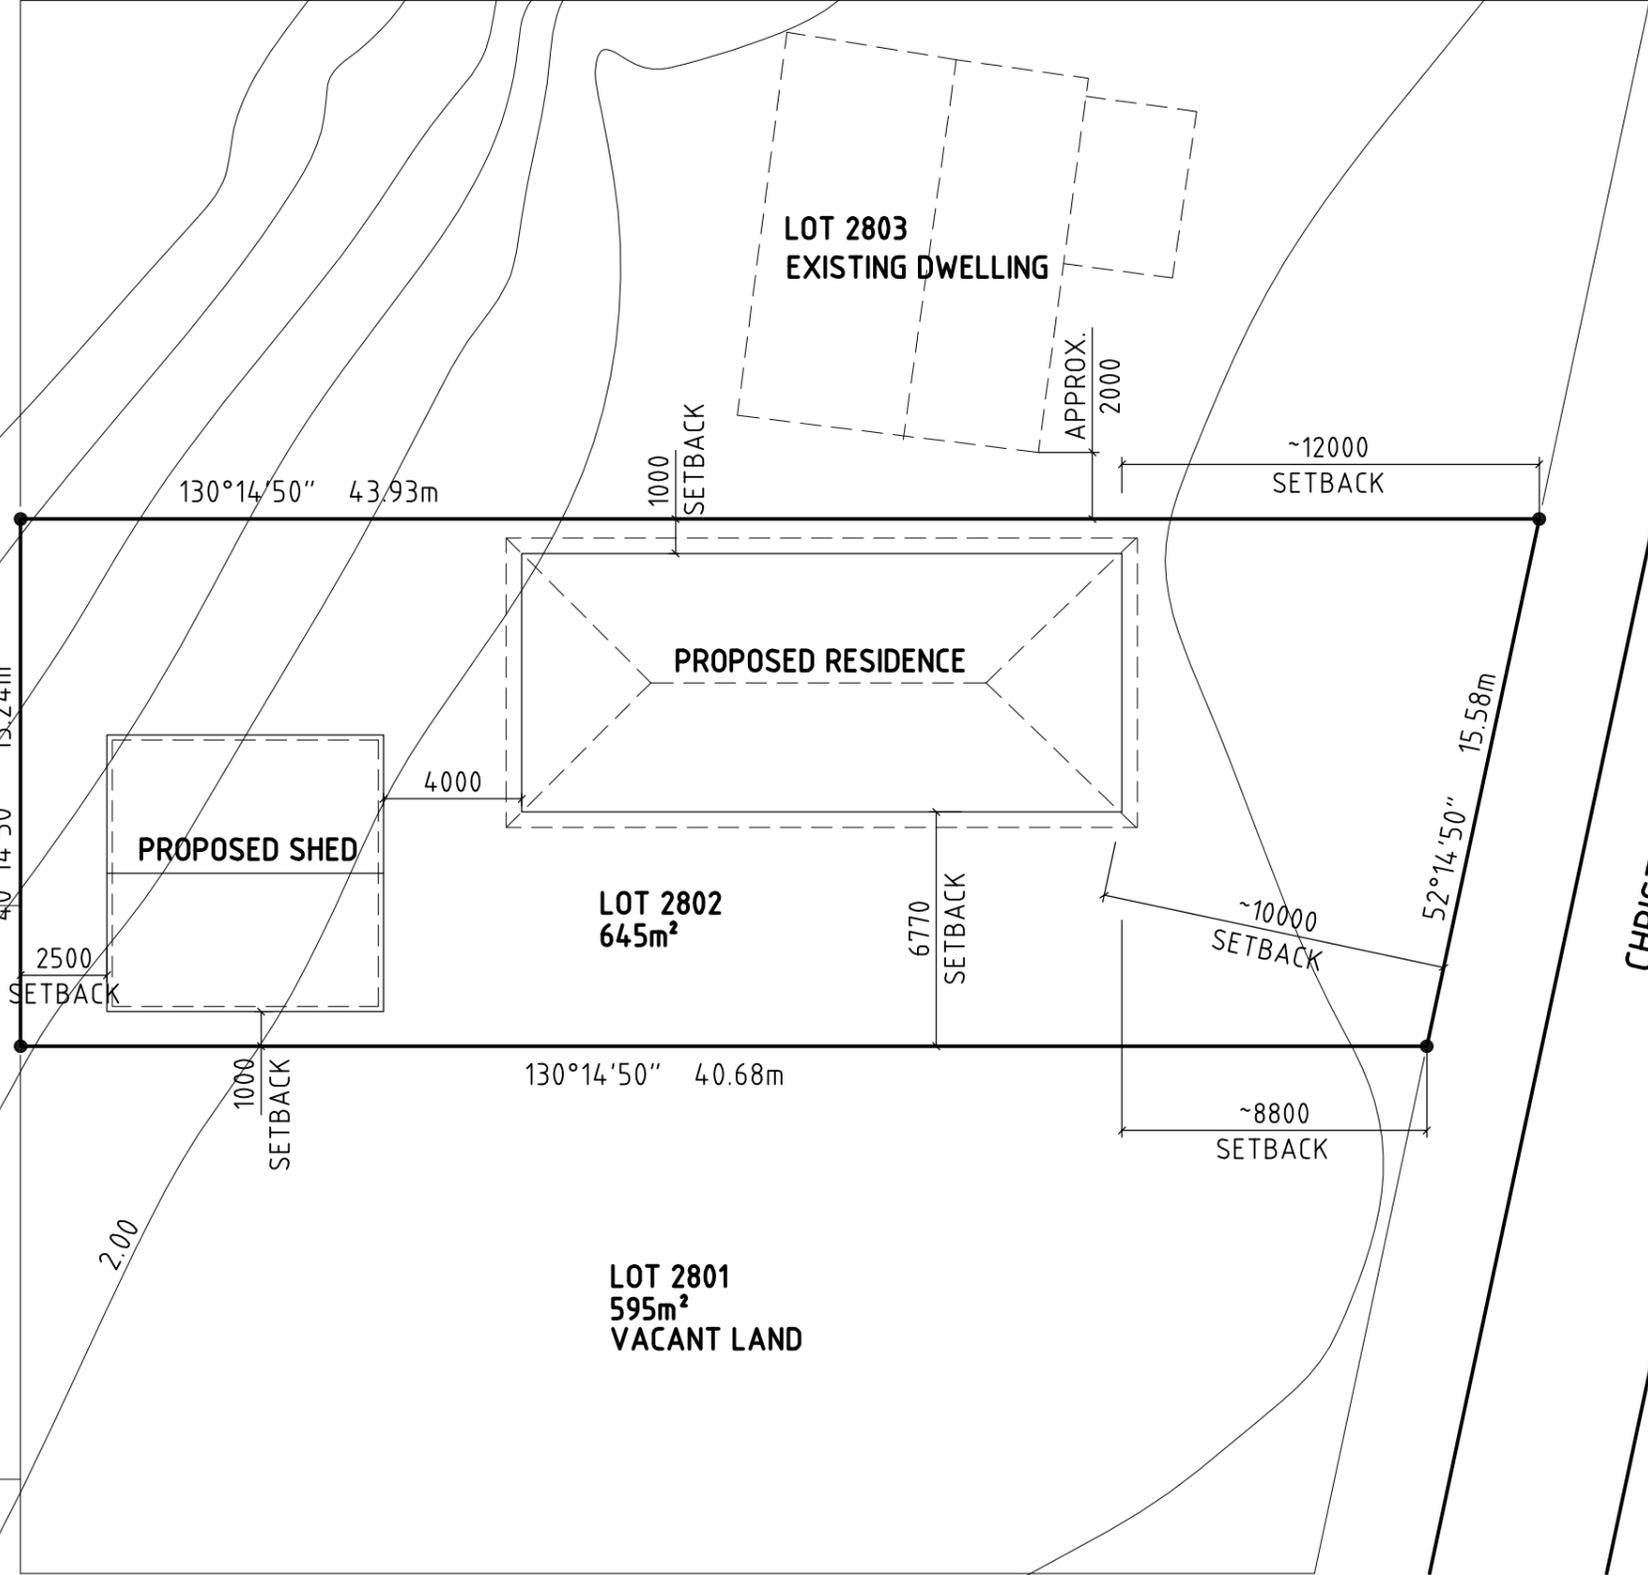

CHRISTOPHER COURT



**PROPOSED RESIDENCE AND SHED
17 CHRISTOPHER COURT LOCH SPORT**

SITE ANALYSIS		
HOUSE AREA	128.55	19.93%
SHED AREA	64	9.92%
GARDEN AREA	452.45	70.15%
TOTAL AREA	645	100%

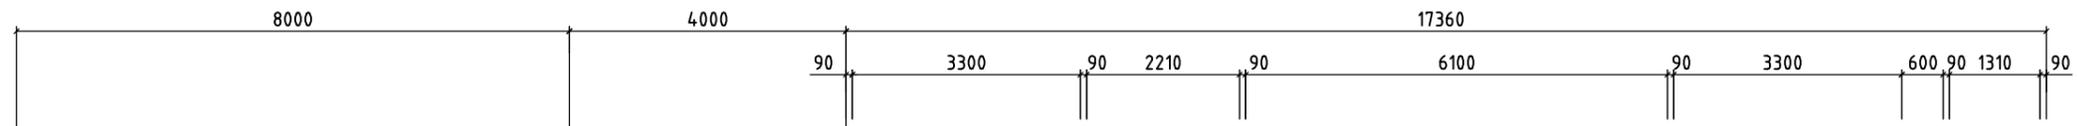

This document has been copied and made available for the purpose of the planning process as set out in the Planning and Environment Act 1987. The information must not be used for any other purpose.

By taking a copy of this document you acknowledge and agree that you will only use the document for the purpose specified above and that any dissemination, distribution or copying of this document is strictly prohibited.

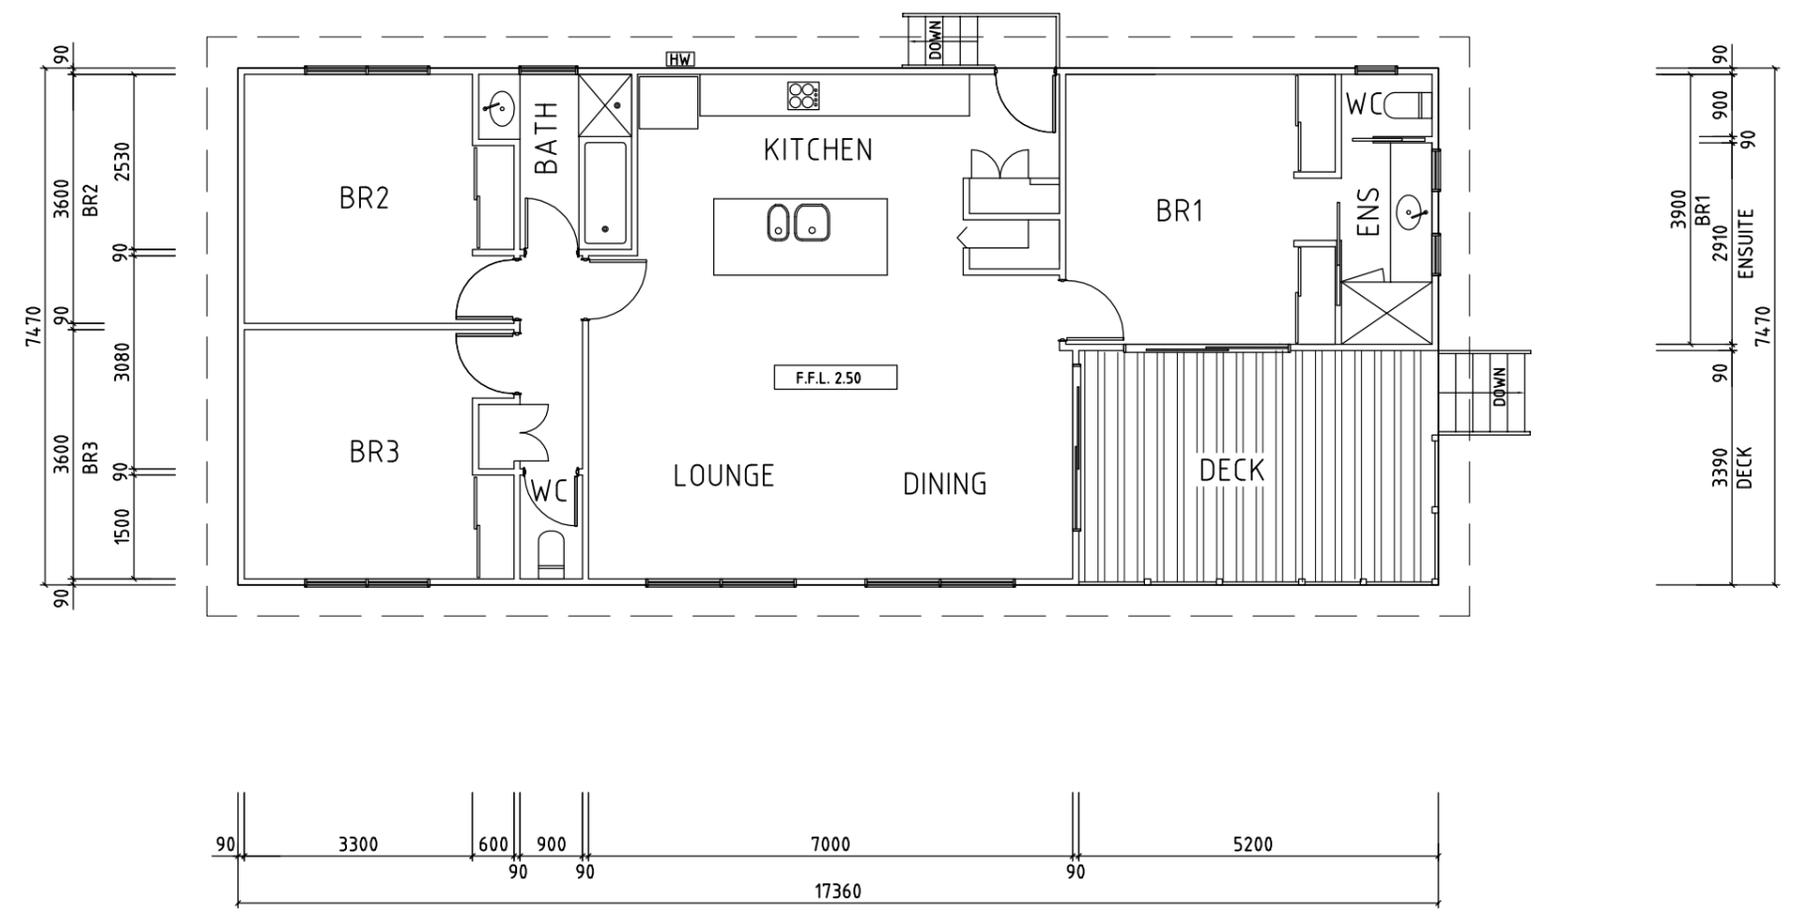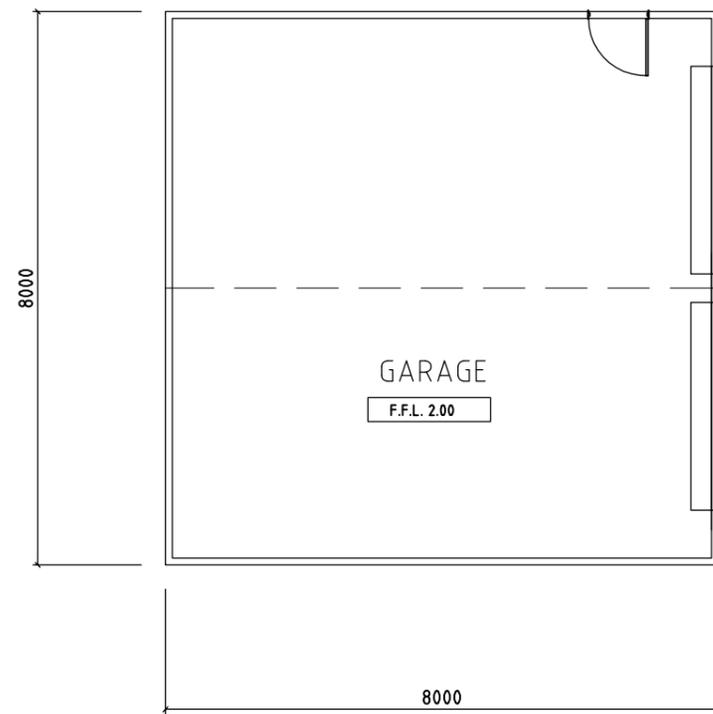


PROPOSED PLAN
17 CHRISTOPHER COURT LOCH SPORT


CREIGH INDUSTRIES STRUCTURAL STEEL DETAILING Unit 12, 21 Woods Point Road Warburton Telephone: 0438 009 573 Email: m3hae@creighindustries.com.au			CLIENT: MR & MRS BEXTREAM PROJECT: HOUSE AND SHED 17 CHRISTOPHER COURT LOCH SPORT	SCALE: A3 1:100 DRAWN: M.CREIGH CHECKED: CD DRAWING No: A02 REV: A
A REV	27.04.06 DATE	ISSUED FOR APPROVAL DESCRIPTION		

This document has been copied and made available for the purpose of the planning process as set out in the Planning and Environment Act 1987. The information must not be used for any other purpose.


By taking a copy of this document you acknowledge and agree that you will only use the document for the purpose specified above and that any dissemination, distribution or copying of this document is strictly prohibited.

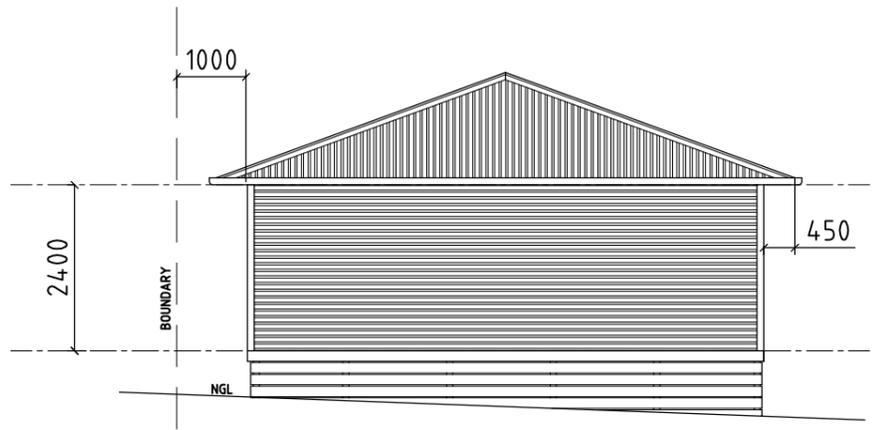


NORTH ELEVATION
SCALE 1:100

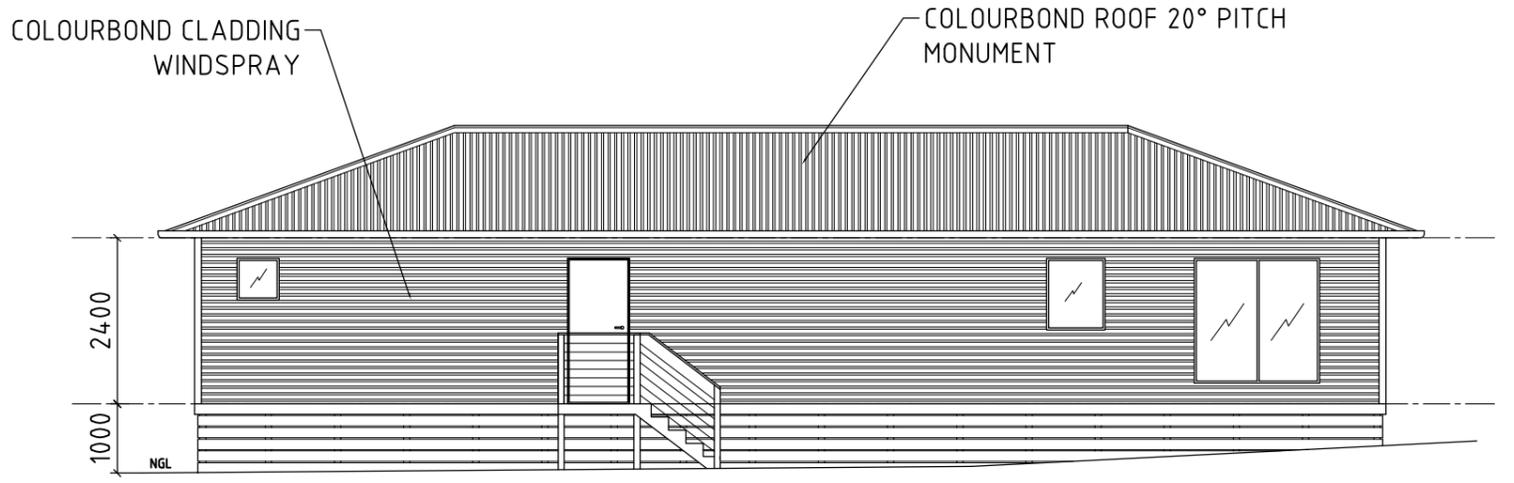

EAST ELEVATION
SCALE 1:100

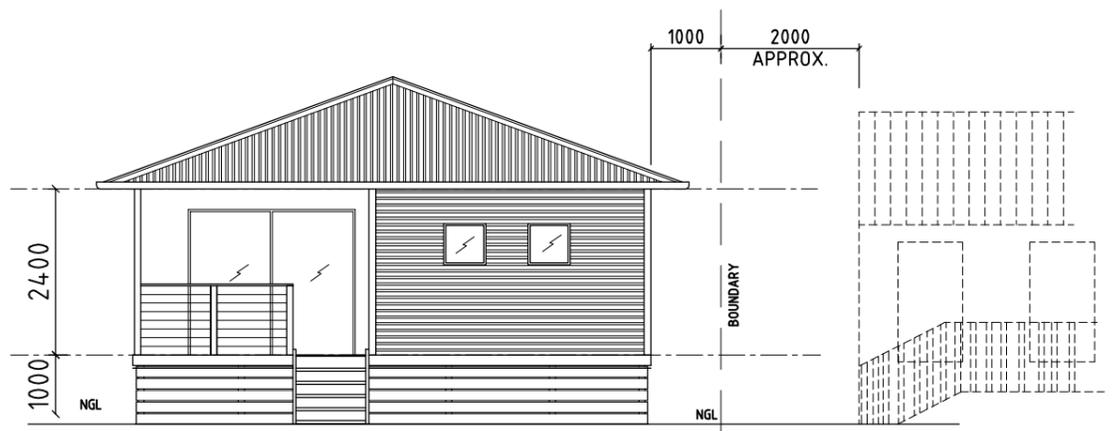


SOUTH ELEVATION
SCALE 1:100

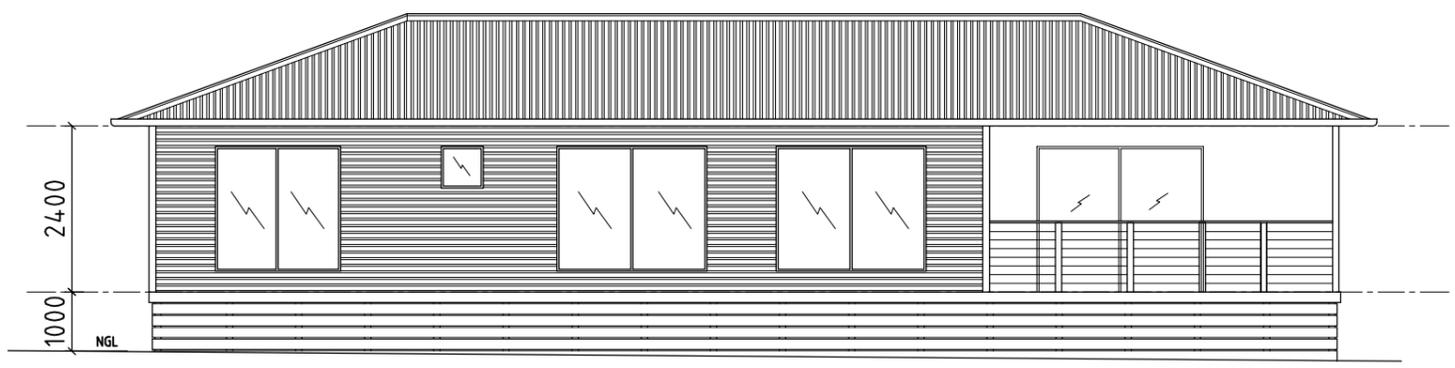


WEST ELEVATION
SCALE 1:100

PROPOSED HOUSE ELEVATIONS
17 CHRISTOPHER COURT LOCH SPORT

CREIGH INDUSTRIES STRUCTURAL STEEL DETAILING Unit 12, 21 Woods Point Road Warburton Telephone: 0438 029 573 Email: mcreigh@creighindustries.com.au			CLIENT: MR & MRS BEXTREAM PROJECT: HOUSE AND SHED 17 CHRISTOPHER COURT LOCH SPORT	SCALE: A3 1:100 DRAWN: M.CREIGH CHECKED: CD
REV: A DATE: 27.04.06 DESCRIPTION: ISSUED FOR APPROVAL	DRAWING No: A03 REV: A			

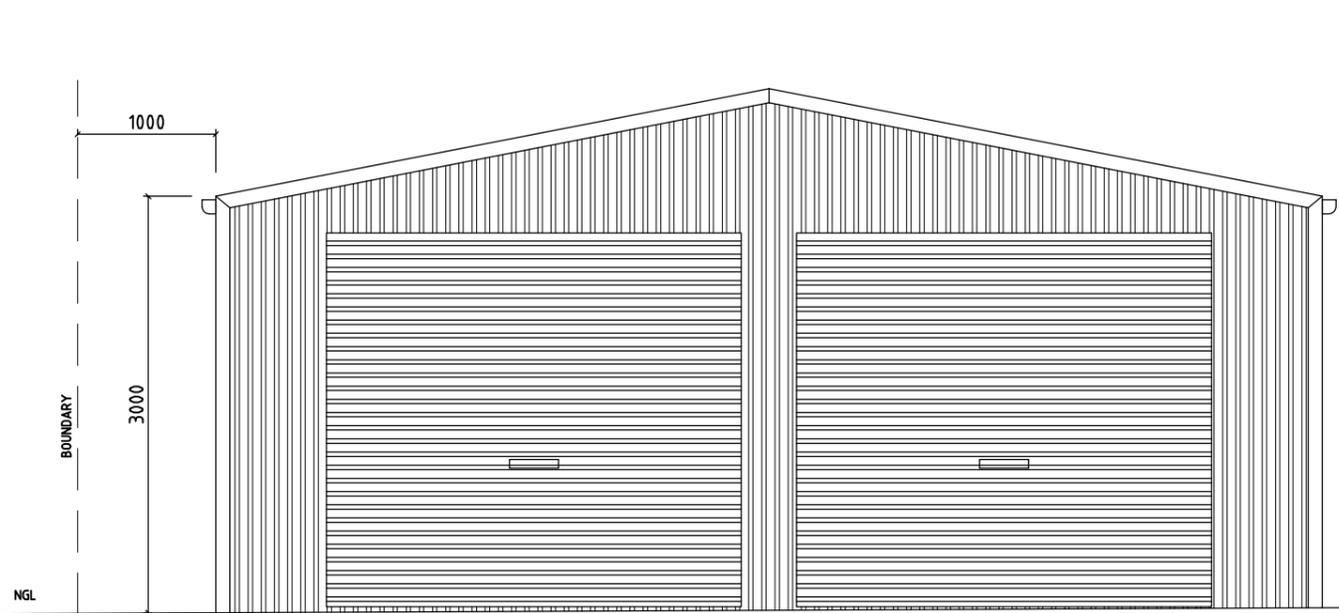


SHED SOUTH ELEVATION
SCALE 1:50

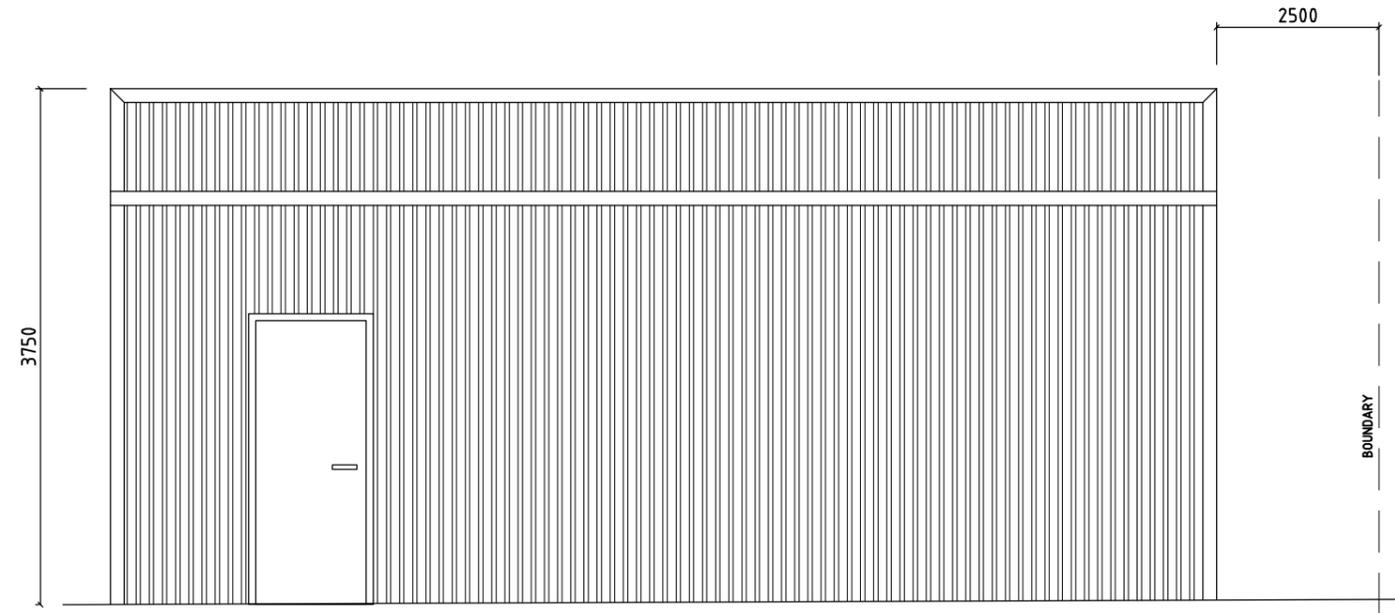


SHED EAST ELEVATION
SCALE 1:50

This document has been copied and made available for the purpose of the planning process as set out in the Planning and Environment Act 1987. The information must not be used for any other purpose.

By taking a copy of this document you acknowledge and agree that you will only use the document for the purpose specified above and that any dissemination, distribution or copying of this document is strictly prohibited.

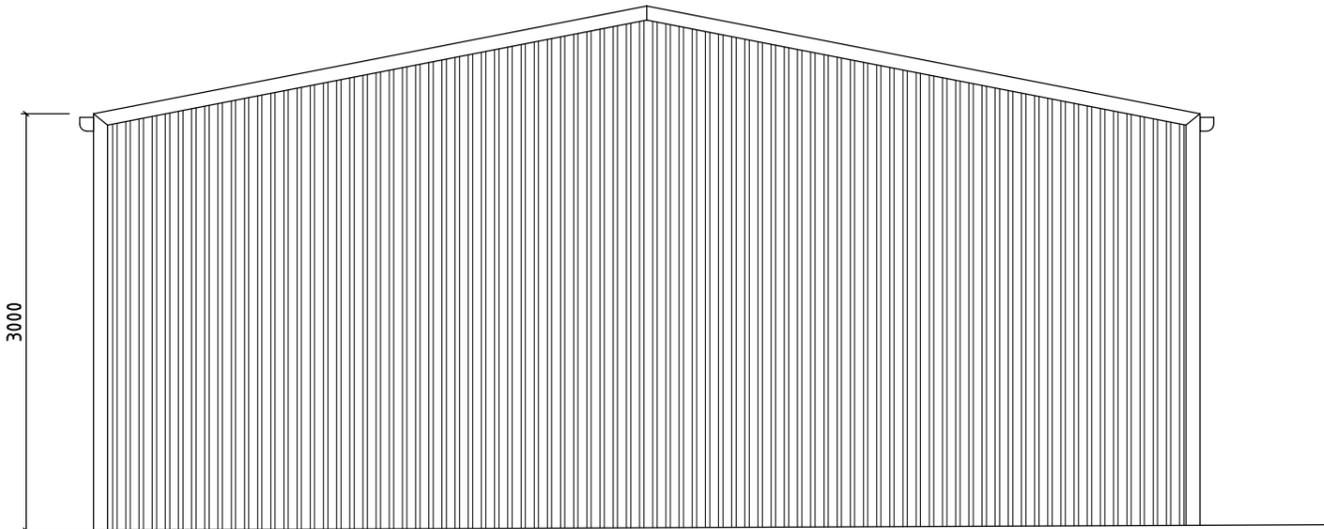

SHED NORTH ELEVATION
SCALE 1:50

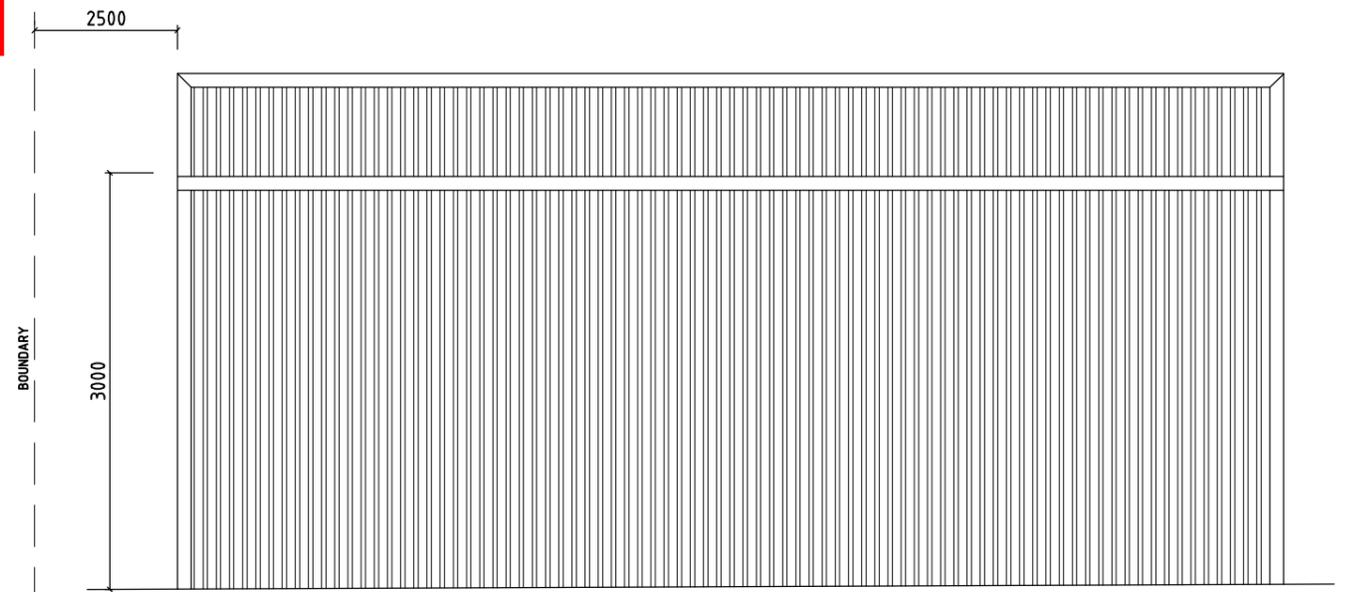

SHED WEST ELEVATION
SCALE 1:50

PROPOSED SHED ELEVATIONS
17 CHRISTOPHER COURT LOCH SPORT

REV	DATE	DESCRIPTION
A	27.04.06	ISSUED FOR APPROVAL



CREIGH INDUSTRIES
STRUCTURAL STEEL DETAILING
Unit 12, 21 Woods Point Road
Warrurton
Telephone: 0438 009 573
Email: mcreigh@creighindustries.com.au

CLIENT: **MR & MRS BEXTREAM**
PROJECT: **HOUSE AND SHED
17 CHRISTOPHER COURT
LOCH SPORT**

SCALE	A3 1:50	DRAWN	M.CREIGH	CHECKED	CD
DRAWING No.	A04		REV	A	