
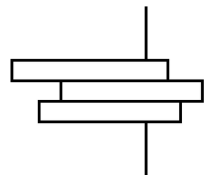


PORCHESTER ROAD

RESERVE (AIRFIELD ROAD BEYOND)

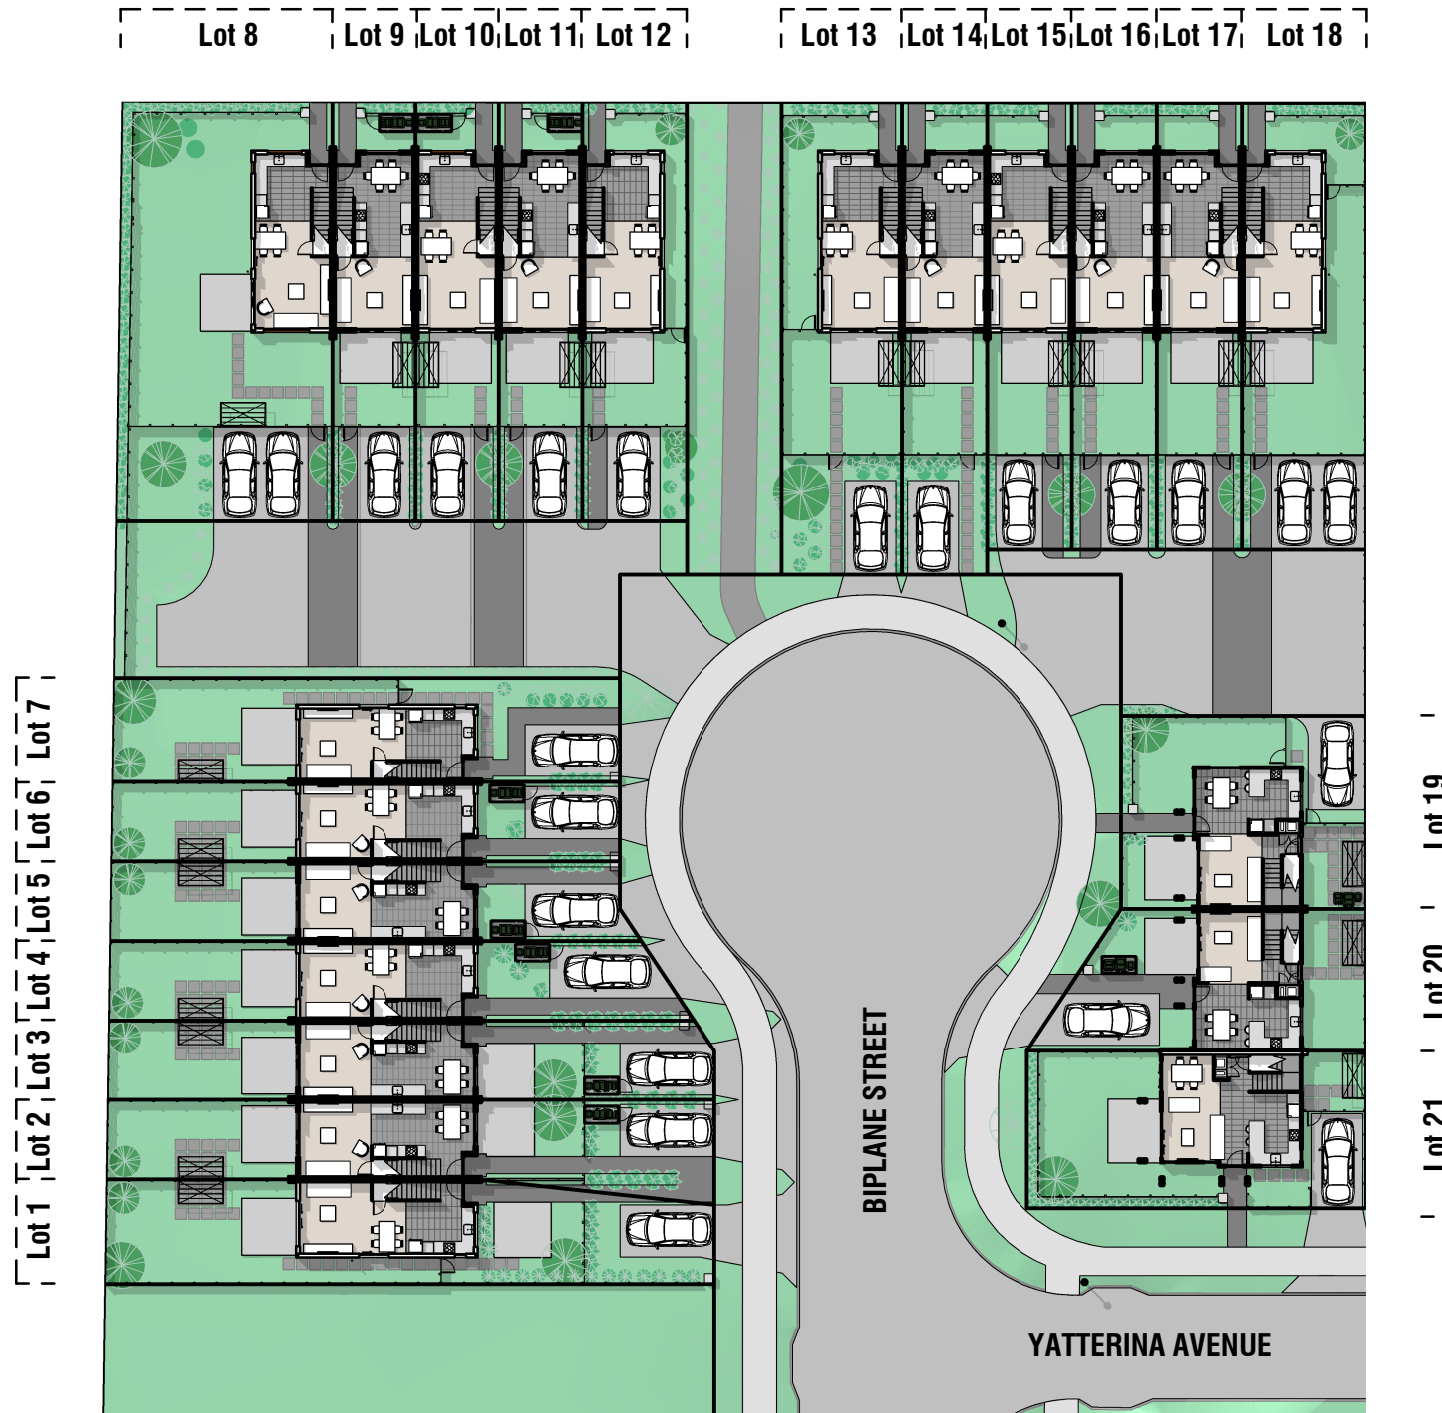

473-479 Biplane Street
 Lots 473-479, Stage 8, Addison

Avery Associates Team Architects Ltd PO Box 37701, Parnell, Auckland 1151, New Zealand t 09 6384449 e
 www.averyarchitects.co.nz The Copyright of these drawings and all parts thereof remain the property of Avery Team Architects
 Limited



Job No.	Scale (A3):	Sheet no.	
4113	1 : 400	M1.22	Site Plan

DATE
01/04/2019

avery associates
teamarchitects

auckland | hamilton | napier | new plymouth
 palmerston north | wellington | christchurch
 greymouth | wanaka | dunedin