

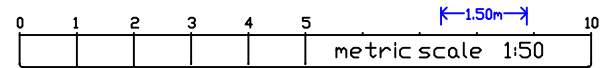



Studio A Production Floor Plan 792 Square meters -36m x 22 m

Rev#	Revision note	Date	Signature	Checked

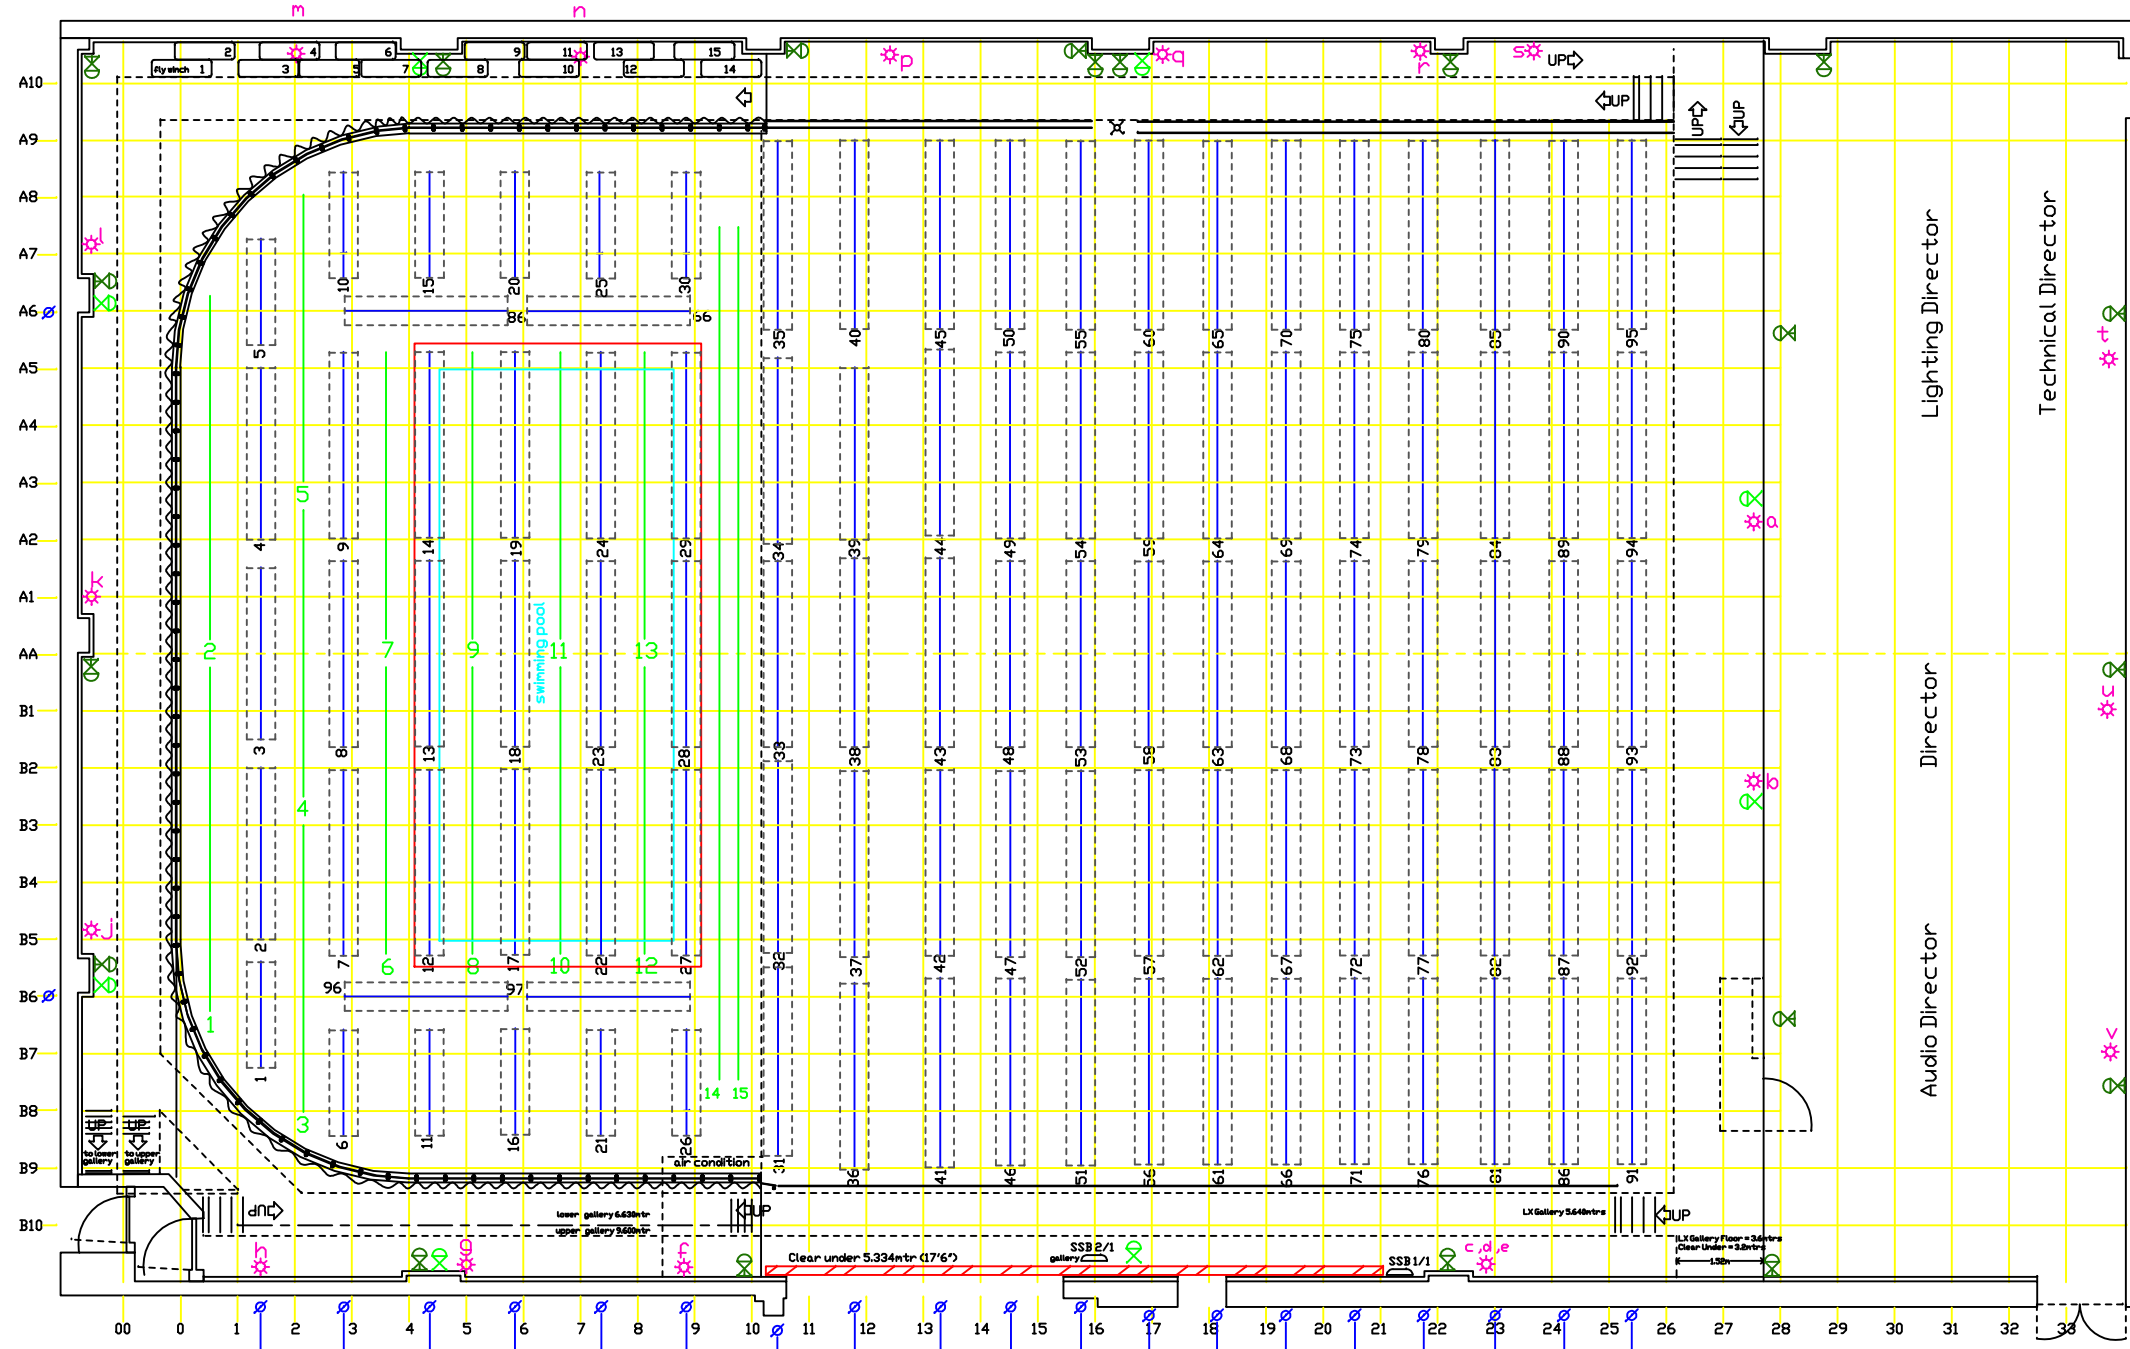

- cyclorona protection curtain
- plastic cyclorona 7.38mtrs
- Front track
- ⊗ 15A 240V outlet- In gallery
- ⊗ 15A 240V outlet- Floor level
- * audio wall box a > v
- ⊗ self climbing lighting batten alignment indication
- swimming pool under floor
- swimming pool surround under floor

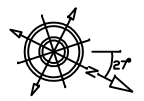

Designed by xxx	Checked by xxx	Approved by xxx	Filename xx1x	Date 17-5-2016	Scale xxx
		Title: STUDIO A FLOOR PLAN			Edition X
		Drawing No: xxx			Sheet 1 of 1