
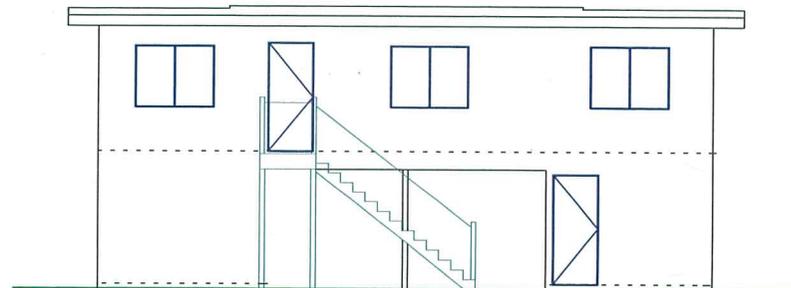
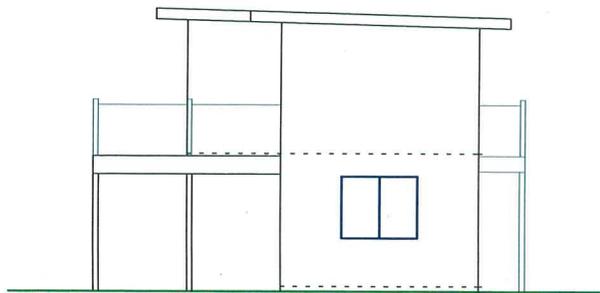
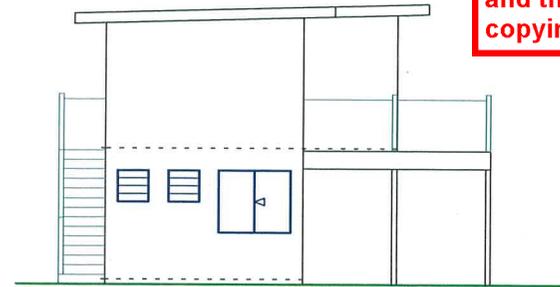


THIS SITE IS DESIGNATED
BUSHFIRE PRONE
TO BE DETERMINED
CONSTRUCTION REQUIREMENTS
APPLY AS PER AS 3959

This document has been copied and made available for the purpose of the planning process as set out in the Planning and Environment Act 1987. The information must not be used for any other purpose.

By taking a copy of this document you acknowledge and agree that you will only use the document for the purpose specified above and that any dissemination, distribution or copying of this document is strictly prohibited.

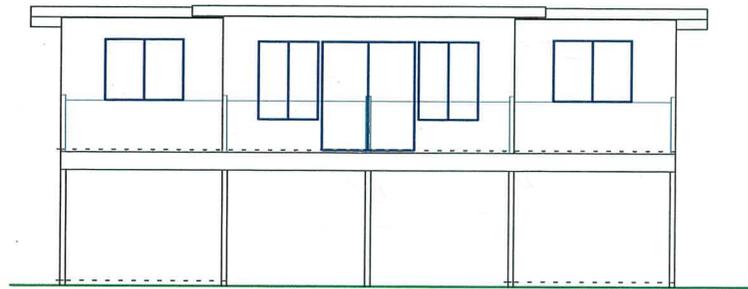


PLANNING PERMIT PLANS ONLY - NOT FOR CONSTRUCTION

P. KOS - 8 CHRISTOPHER CRT, LOCH SPORT
PROPOSED EXTENSION/RENOVATION
TITLE: EXISTING CONDITIONS DWG: A1
DATE: NOV 2019 SCALE: 1:100 @ A3 REV.A
DRAWN: JN CHECKED: JN
NORTHWAY DESIGN
PH: 0419008394
EMAIL: j.northway@bigpond.com

This document has been copied and made available for the purpose of the planning process as set out in the Planning and Environment Act 1987. The information must not be used for any other purpose.

By taking a copy of this document you acknowledge and agree that you will only use the document for the purpose specified above and that any dissemination, distribution or copying of this document is strictly prohibited.


THIS SITE IS DESIGNATED BUSHFIRE PRONE
TO BE DETERMINED
 CONSTRUCTION REQUIREMENTS APPLY AS PER AS 3959

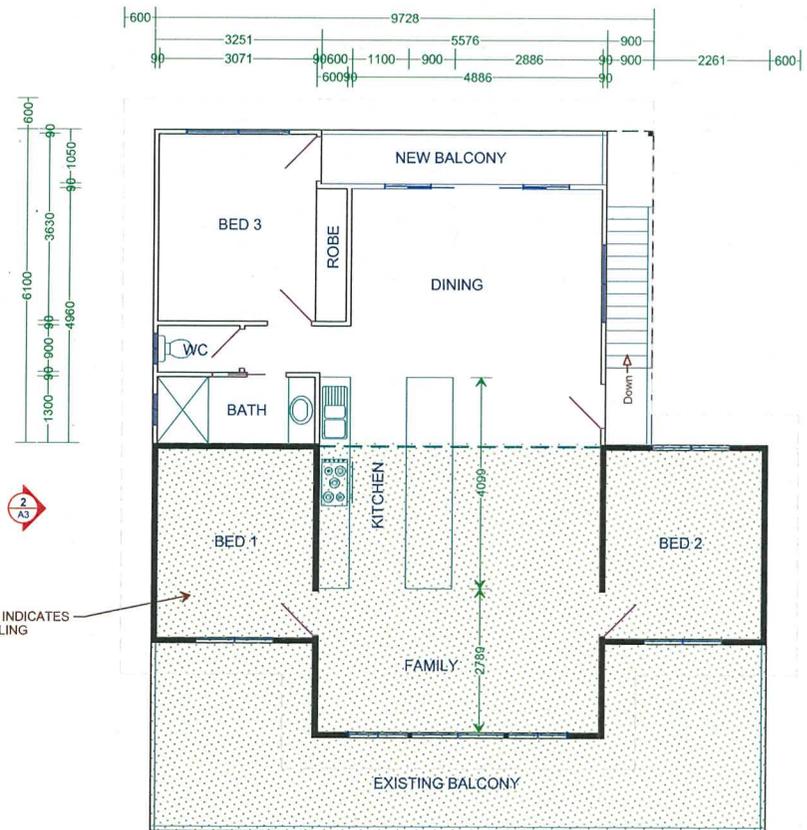

UPPER FLOOR
 SCALE 1:100

EXISTING VOLUME = 485.69m³
 PROPOSED NEW VOLUME = 325m³
 ALTERED EXISTING VOLUME = 76m³
 OR 15% OF EXISTING VOLUME

EXISTING FLOOR AREA = 81.79m²
 PROPOSED NEW FLOOR AREA = 47.99m²
 OR 58% OF EXISTING FLOOR AREA

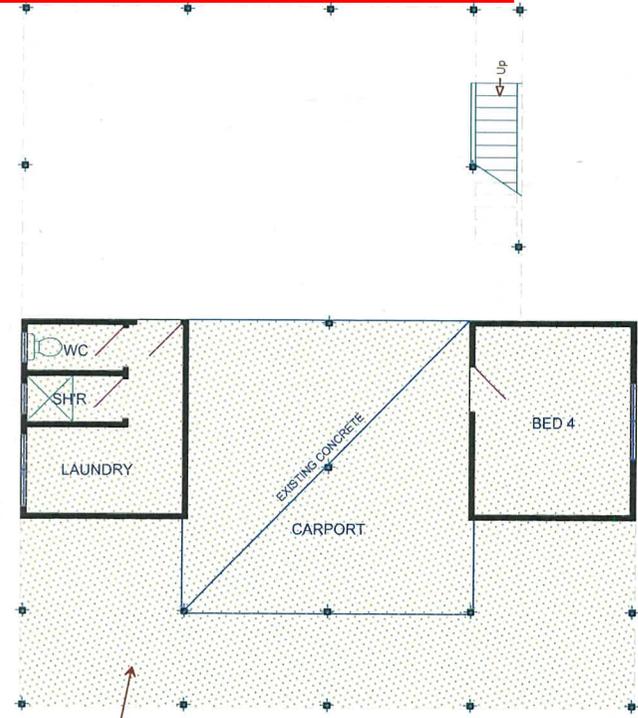

GROUND FLOOR
 SCALE 1:100

HATCHED AREA INDICATES EXISTING DWELLING

PLANNING PERMIT PLANS ONLY - NOT FOR CONSTRUCTION

P. KOS - 8 CHRISTOPHER CRT, LOCH SPORT
 PROPOSED EXTENSION/RENOVATION

TITLE: FLOOR PLAN	DWG: A2
-------------------	---------


DATE: NOV 2019 SCALE: 1:100 @ A3 REV.A
 DRAWN: JN CHECKED: JN

NORTHWAY DESIGN
 PH: 0419008394
 EMAIL: j.northway@bigpond.com

This document has been copied and made available for the purpose of the planning process as set out in the Planning and Environment Act 1987. The information must not be used for any other purpose.


By taking a copy of this document you acknowledge and agree that you will only use the document for the purpose specified above and that any dissemination, distribution or copying of this document is strictly prohibited.

THIS SITE IS DESIGNATED BUSHFIRE PRONE
TO BE DETERMINED
 CONSTRUCTION REQUIREMENTS APPLY AS PER AS 3959

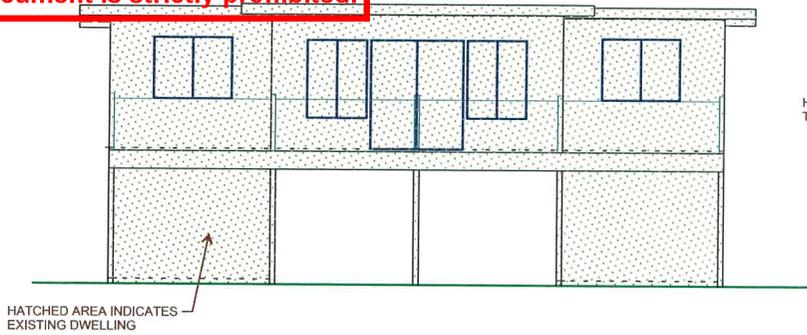


HATCHED AREA INDICATES EXISTING DWELLING


1 NORTH WEST ELEVATION
 A2 SCALE 1:100

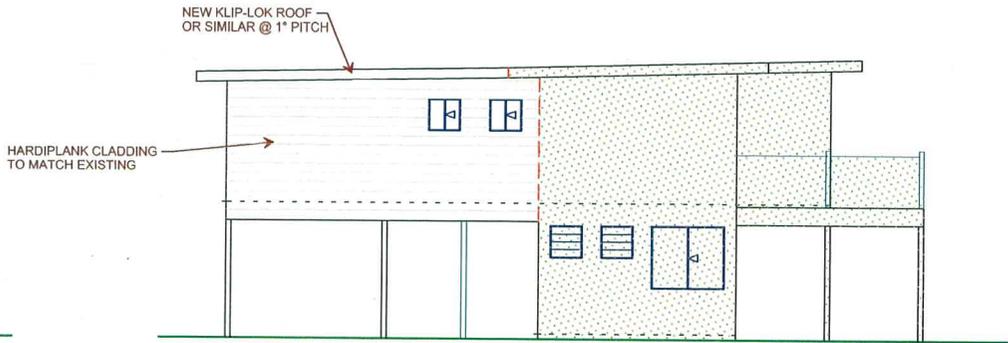

2 NORTH EAST ELEVATION
 A2 SCALE 1:100

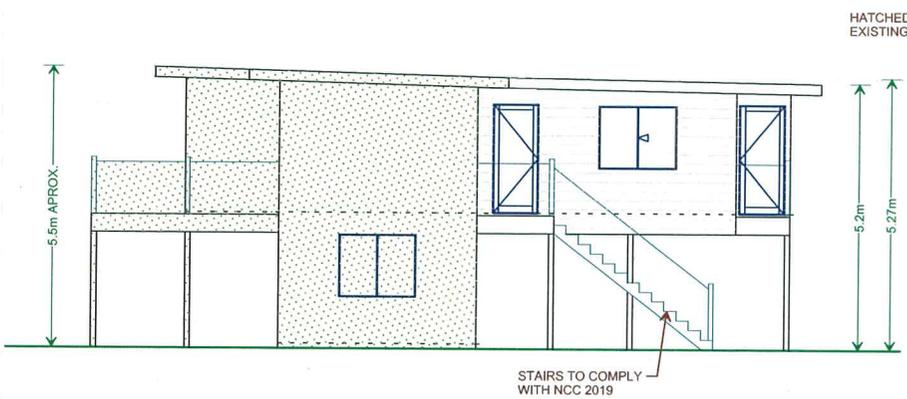

3 SOUTH WEST ELEVATION
 A2 SCALE 1:100

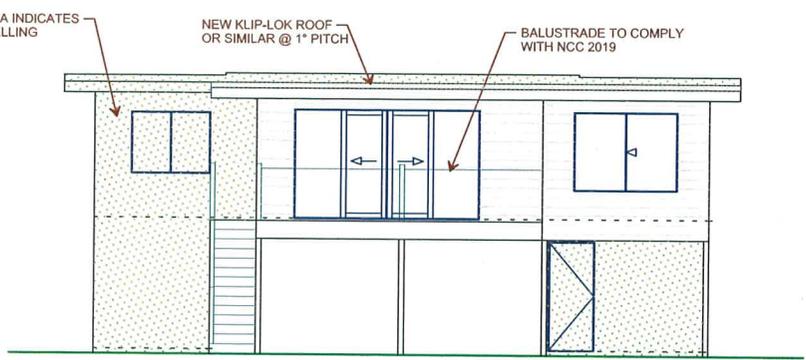

4 SOUTH EAST ELEVATION
 A2 SCALE 1:100

PLANNING PERMIT PLANS ONLY - NOT FOR CONSTRUCTION

P. KOS - 8 CHRISTOPHER CRT. LOCH SPORT
 PROPOSED EXTENSION/RENOVATION
 TITLE: ELEVATIONS DWG: A3
 DATE: NOV 2019 SCALE: 1:100 @ A3 REV.A
 DRAWN: JN CHECKED: JN
 NORTHWAY DESIGN
 PH: 0419008394
 EMAIL: j.northway@bigpond.com