

This drawing is the copyright of HNW Architects Ltd.  
 All dimensions must be verified on site prior to construction.  
 Do not scale this drawing except for Planning Application purposes.  
 Ordnance Survey Licence No. 100000200


Rev	Amendments	By	Chkd	Date

Drawing to be read in conjunction with proposed landscaping drawing by Lizard Landscape & Ecology Ltd.  
 Refer to Drawings by ION Building Services Consulting Engineers for external lighting layout.  
 Drainage, site levels, retaining walls, external surfaces, foundations to contractors design

- KEY**
- A. 2.4m high green weldmesh fence
  - 2.1m high c/b timber fence
  - - - Existing site fencing (retained)
  - o Vehicle door entrance bollards
  - ▶ Vehicular Entrance
  - ▶ Pedestrian Entrance

- Demise Boundary
- Site Boundary
- Demised Parking Spaces

Drawing is based on survey by Designbase:  
 Ref: D53701-TOPO-ALL dated: 10/09/2018

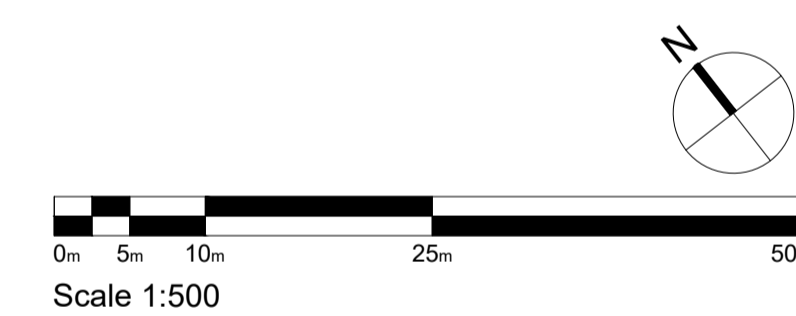

Scale 1:500

# hnw

architects

HNW Architects, 61 North Street, Chichester, West Sussex, PO19 1NB  
 Telephone: 01243 533300 E-mail: hnw@hnw.co.uk www.hnw.co.uk

Project  
**Commercial Development**  
 Concorde Way, Segensworth  
 Fareham, Hampshire

Drawing Title  
**UNIT 6**  
**LEASE PLAN**

Drawing Status  
**INFORMATION** HNW Project No. 18021

Scale Revision  
 A1 - 1:500 -

Drawn By Checked By Date  
 LJ KW SEPT 20

Drawing Name  
**W135**