

FLOOR



PLANS




LAWRENCE

Presbyterian Manor

SUNFLOWER TOWER: THE LILY

1-BEDROOM / APPROX. 444 SQUARE FEET

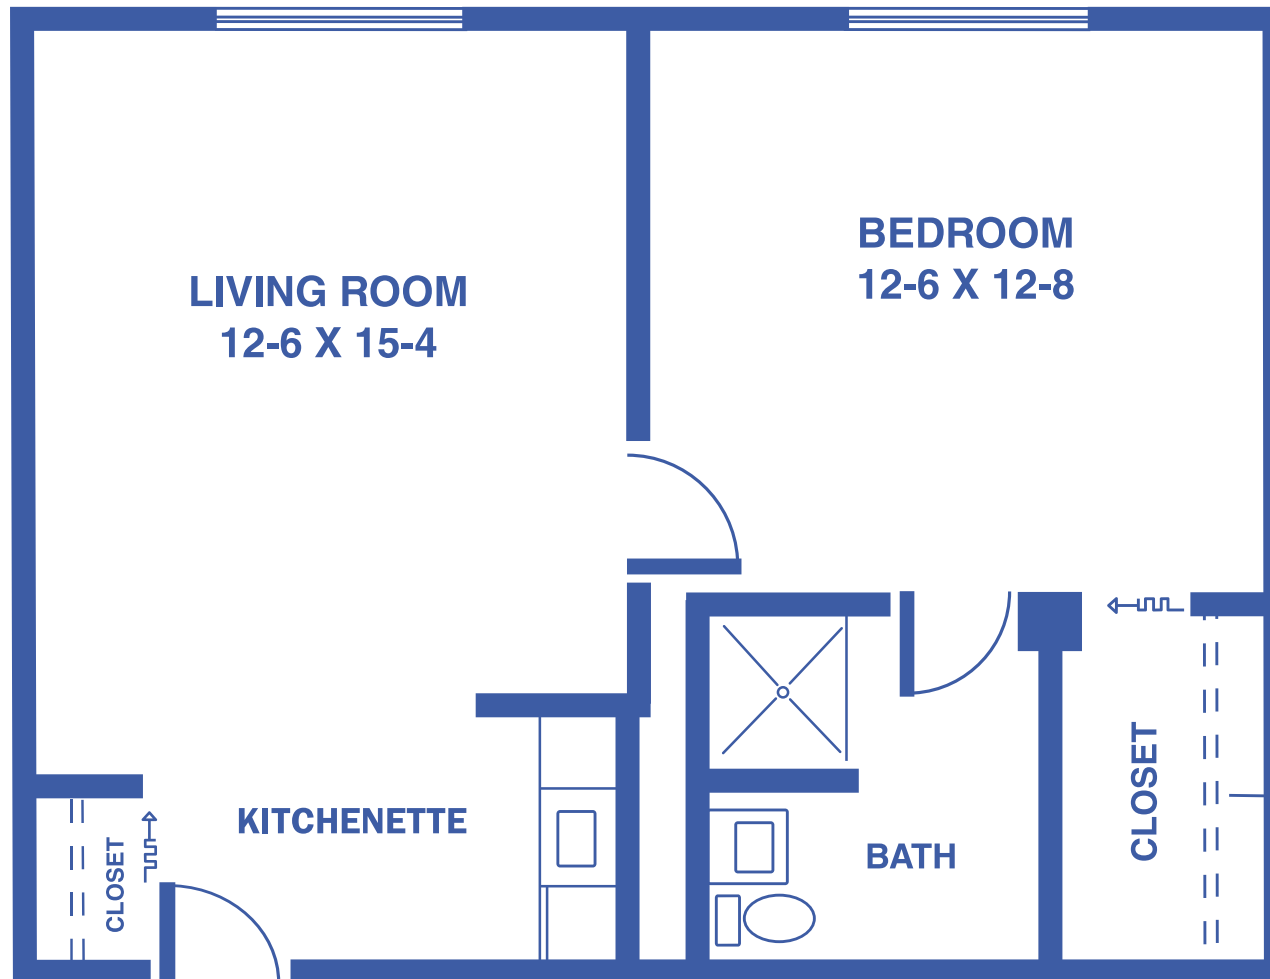

Floor plans may vary slightly and are not to scale.




1429 KASOLD DR, LAWRENCE, KS 66409 • WWW.LAWRENCEPRESBYTERIANMANOR.ORG



LAWRENCE
Presbyterian Manor

SUNFLOWER TOWER: THE POPPY

2-BEDROOM / APPROX. 607 SQUARE FEET

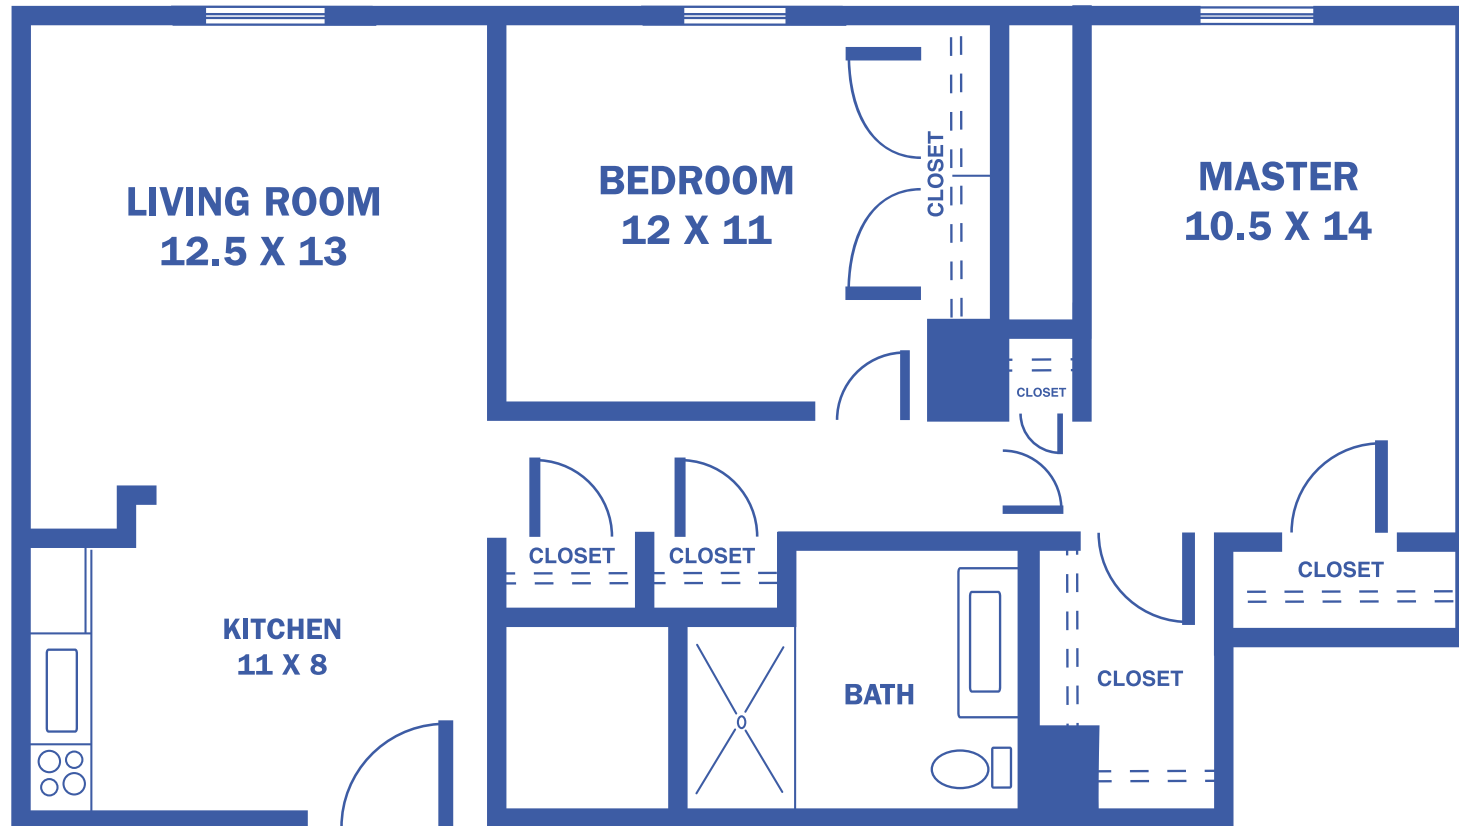

Floor plans may vary slightly and are not to scale.




1429 KASOLD DR, LAWRENCE, KS 66409 • WWW.LAWRENCEPRESBYTERIANMANOR.ORG



LAWRENCE
Presbyterian Manor

SUNFLOWER TOWER: THE ASTER

2-BEDROOM / APPROX. 800 SQUARE FEET

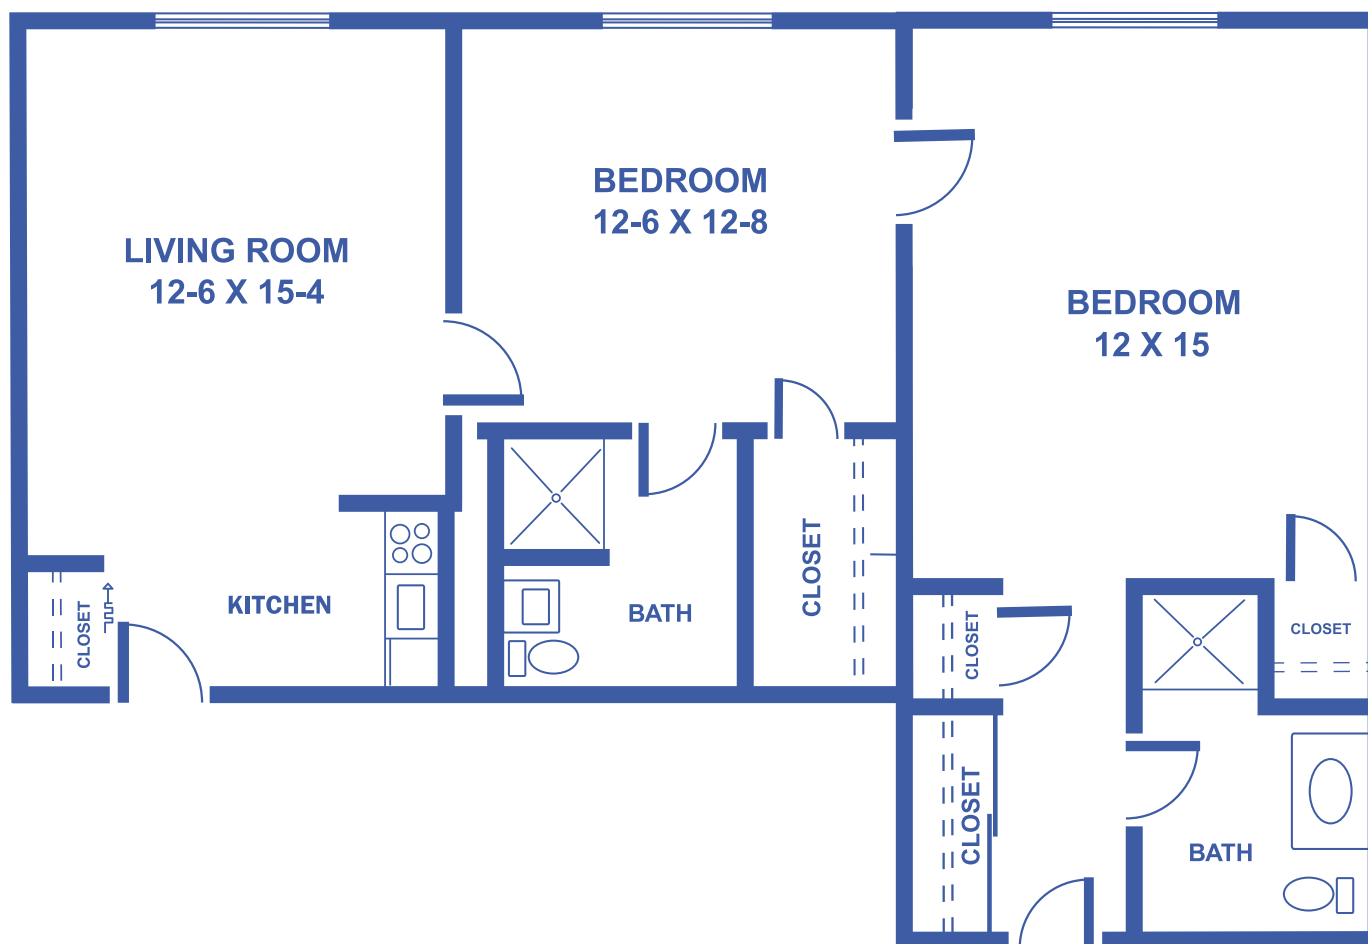

Floor plans may vary slightly and are not to scale.




1429 KASOLD DR, LAWRENCE, KS 66409 • WWW.LAWRENCEPRESBYTERIANMANOR.ORG



LAWRENCE
Presbyterian Manor

SUNFLOWER TOWER: THE MARIGOLD

2-BEDROOM / THIRD FLOOR / APPROX. 836 SQUARE FEET

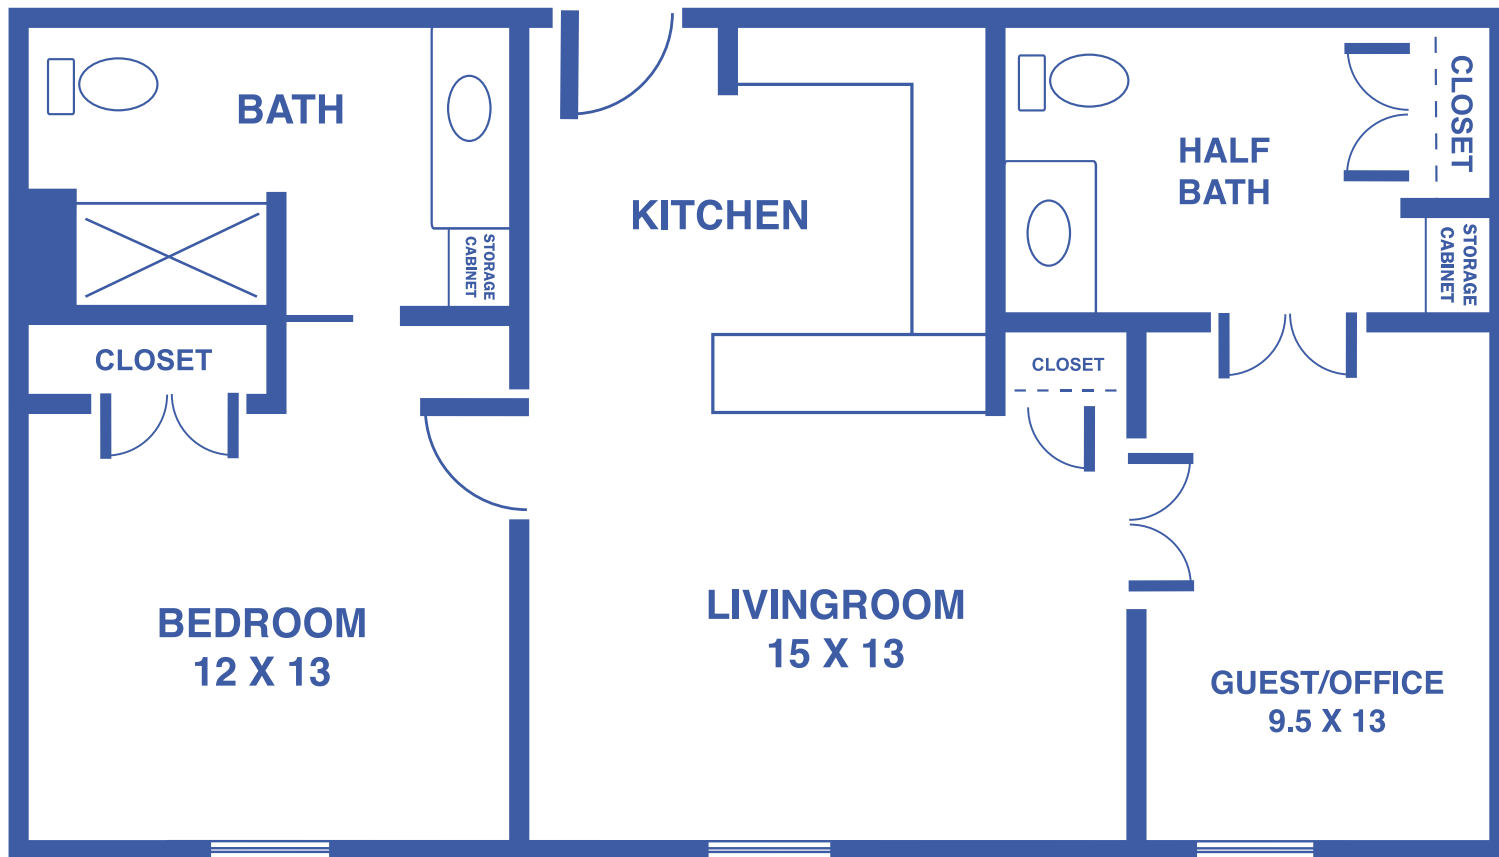

Floor plans may vary slightly and are not to scale.




1429 KASOLD DR, LAWRENCE, KS 66409 • WWW.LAWRENCEPRESBYTERIANMANOR.ORG



LAWRENCE
Presbyterian Manor

SUNFLOWER TOWER: THE PRIMROSE

2-BEDROOM DELUXE / THIRD FLOOR / APPROX. 1,100 SQUARE FEET

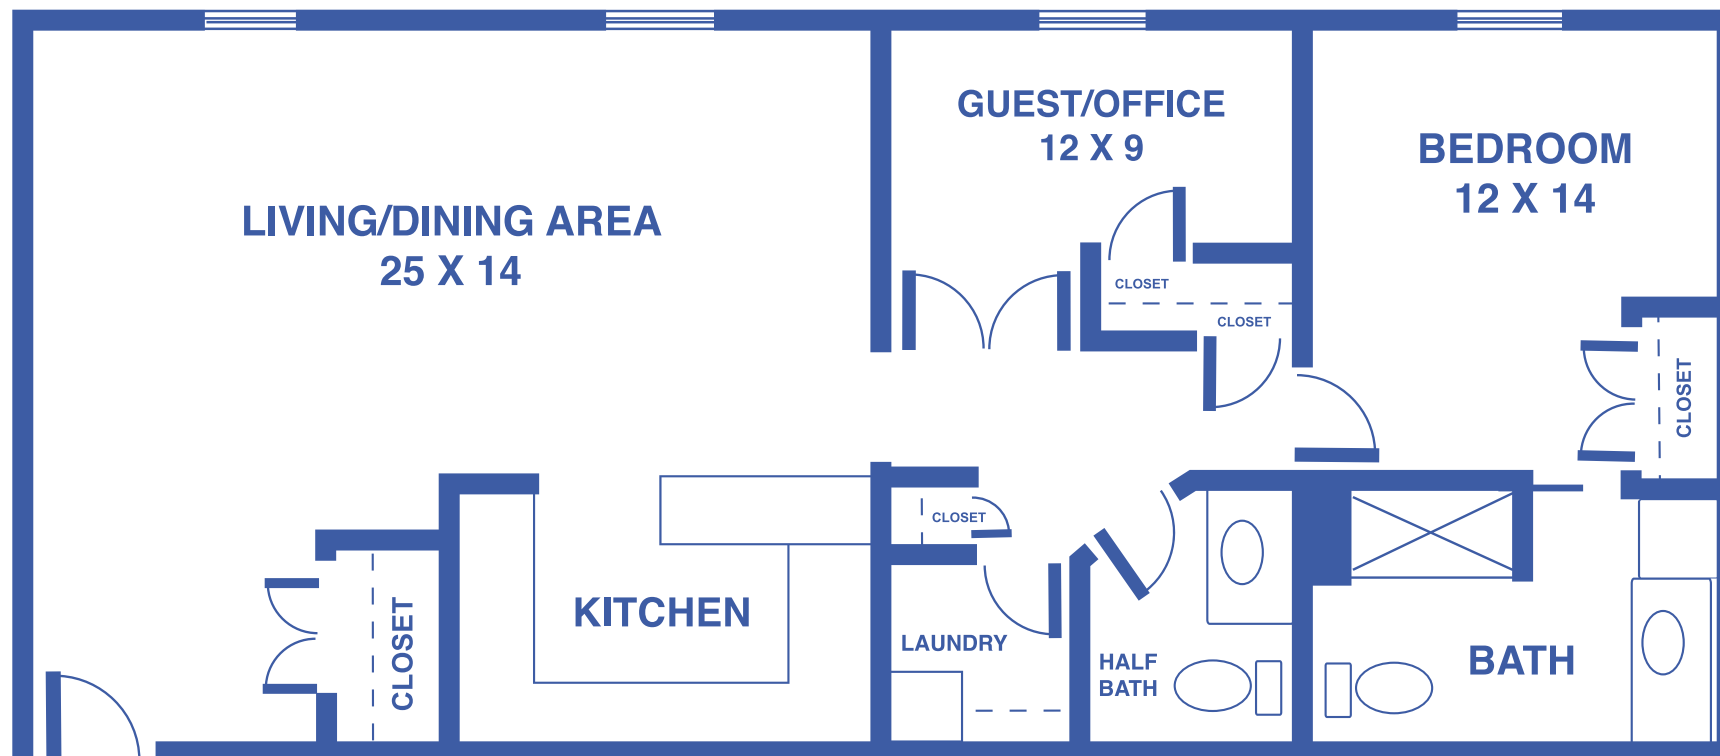


Floor plans may vary slightly and are not to scale.



PRAIRIE POINTE: THE BLUESTEM

1-BEDROOM / APPROX. 473 SQUARE FEET

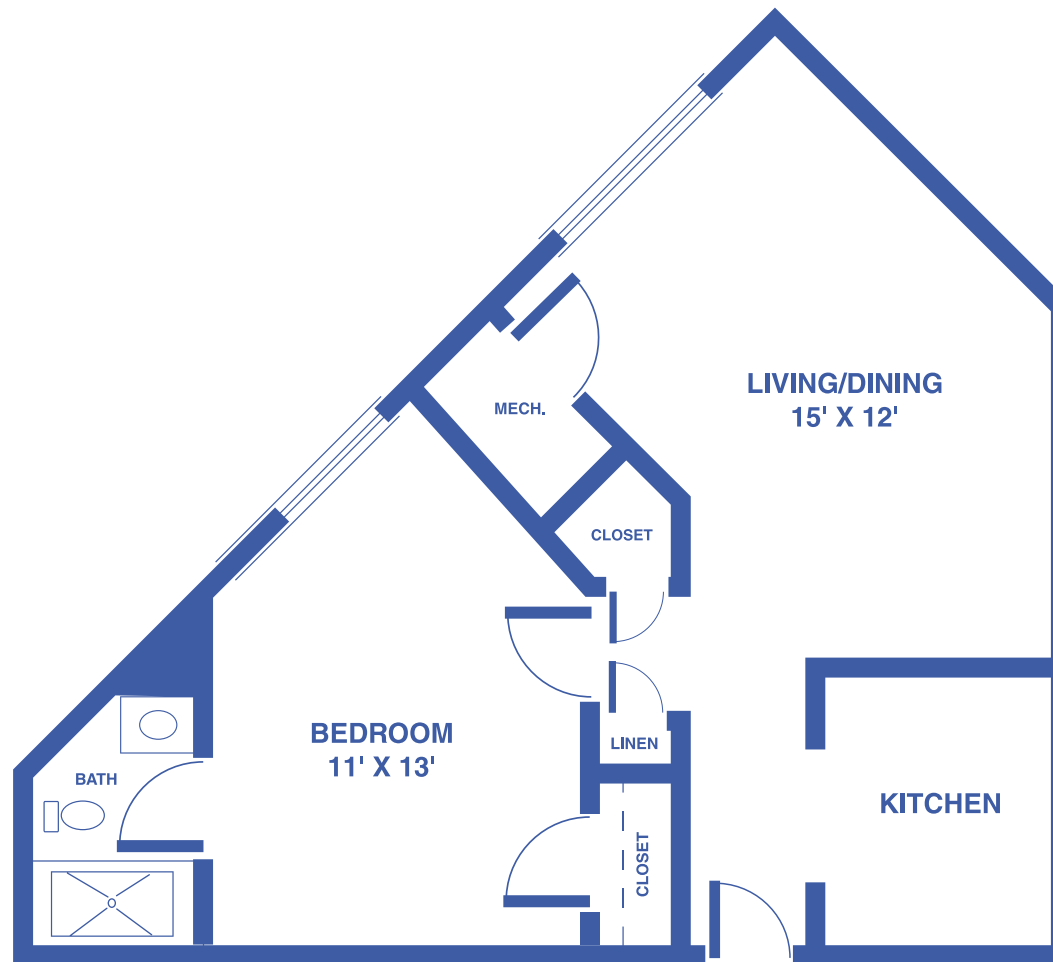

Floor plans may vary slightly and are not to scale.




1429 KASOLD DR, LAWRENCE, KS 66409 • WWW.LAWRENCEPRESBYTERIANMANOR.ORG



LAWRENCE
Presbyterian Manor

PRAIRIE POINTE: THE WILDFLOWER

1-BEDROOM / APPROX. 552 SQUARE FEET

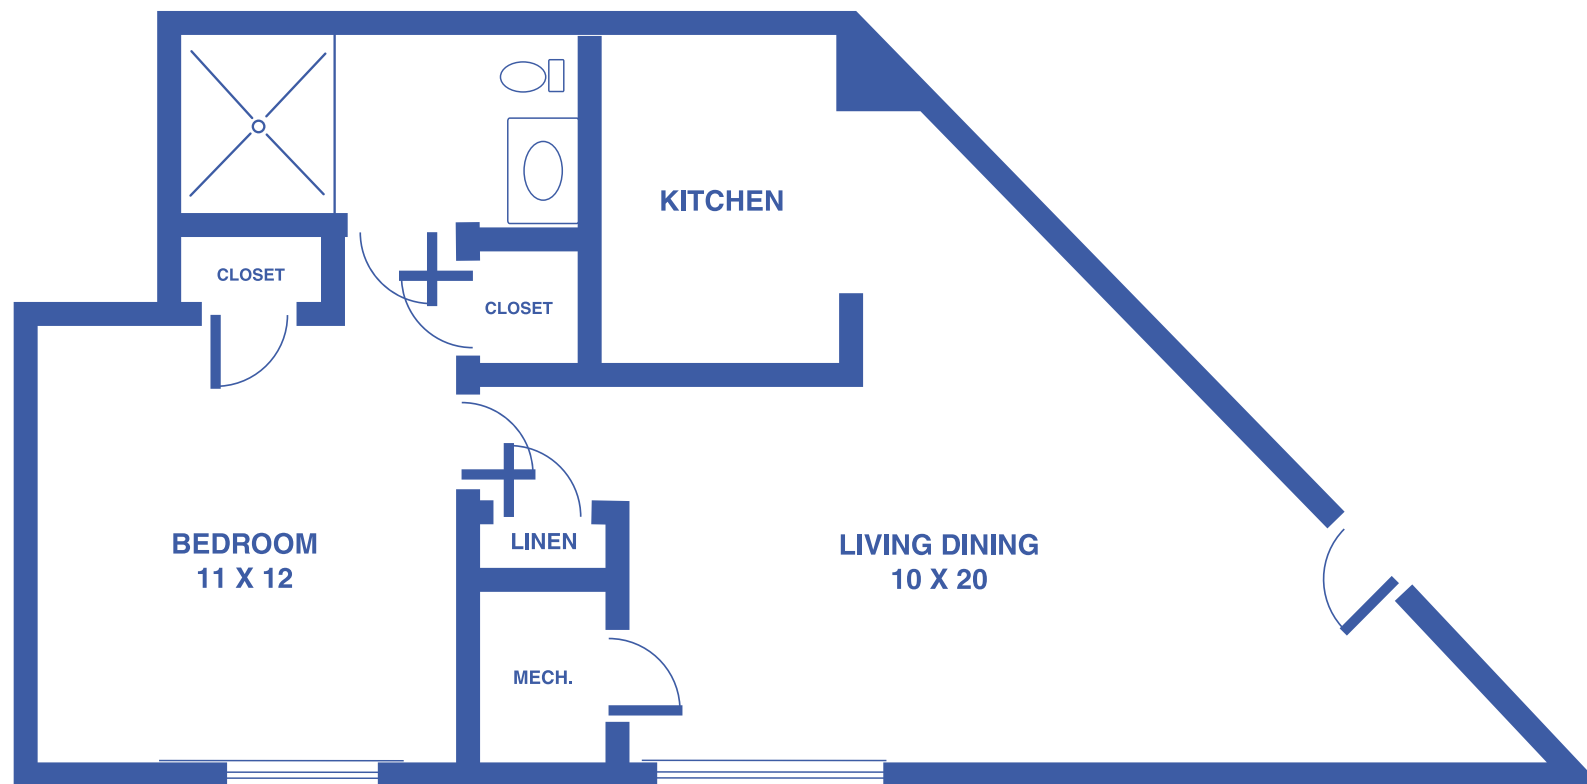

Floor plans may vary slightly and are not to scale.



1429 KASOLD DR, LAWRENCE, KS 66409 • WWW.LAWRENCEPRESBYTERIANMANOR.ORG



LAWRENCE
Presbyterian Manor

PRAIRIE POINTE: THE TALLGRASS

2-BEDROOM / APPROX. 750 SQUARE FEET




Floor plans may vary slightly and are not to scale.



MANORWOODS: THE CEDAR

2-BEDROOM TOWNHOME / NO BASEMENT / APPROX. 1,178 SQUARE FEET

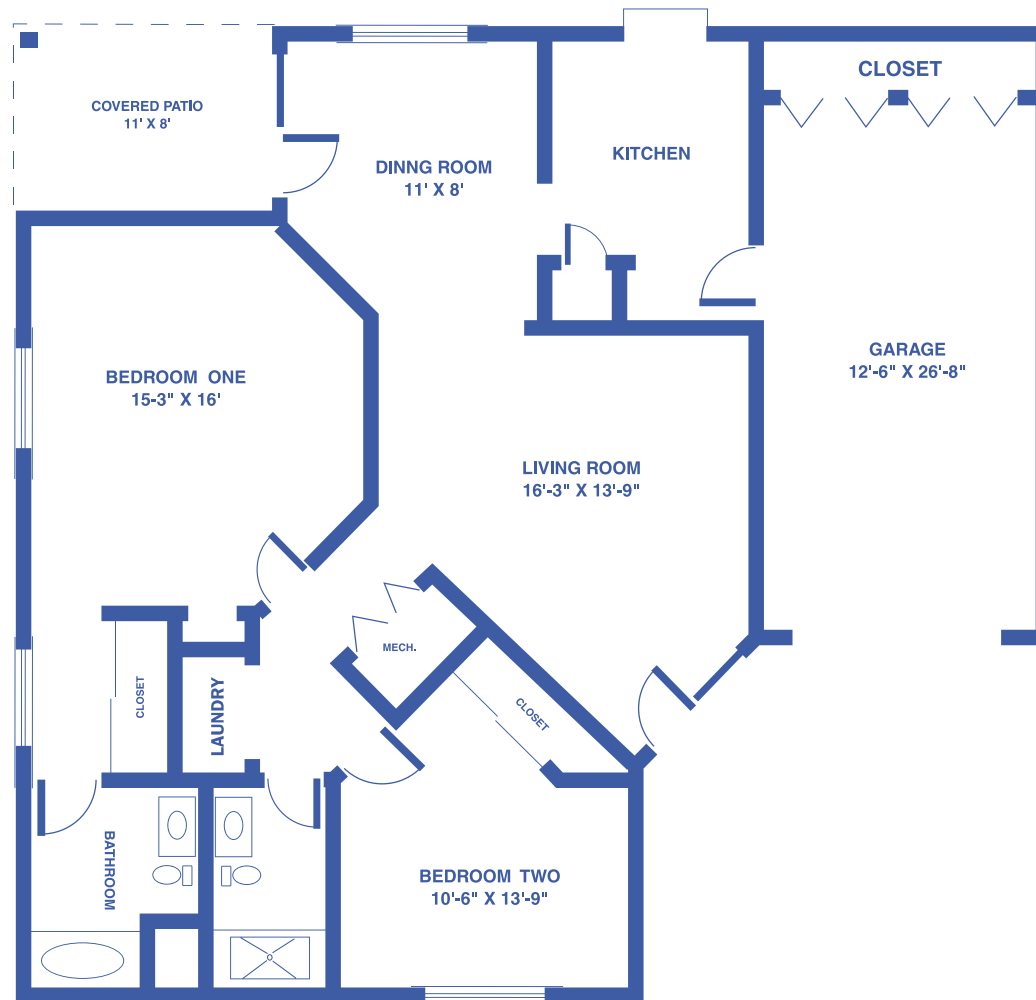

Floor plans may vary slightly and are not to scale.




1429 KASOLD DR, LAWRENCE, KS 66409 • WWW.LAWRENCEPRESBYTERIANMANOR.ORG



LAWRENCE
Presbyterian Manor

MANORWOODS: THE CHERRY

2-BEDROOM TOWNHOME / NO BASEMENT / APPROX. 1,220 SQUARE FEET

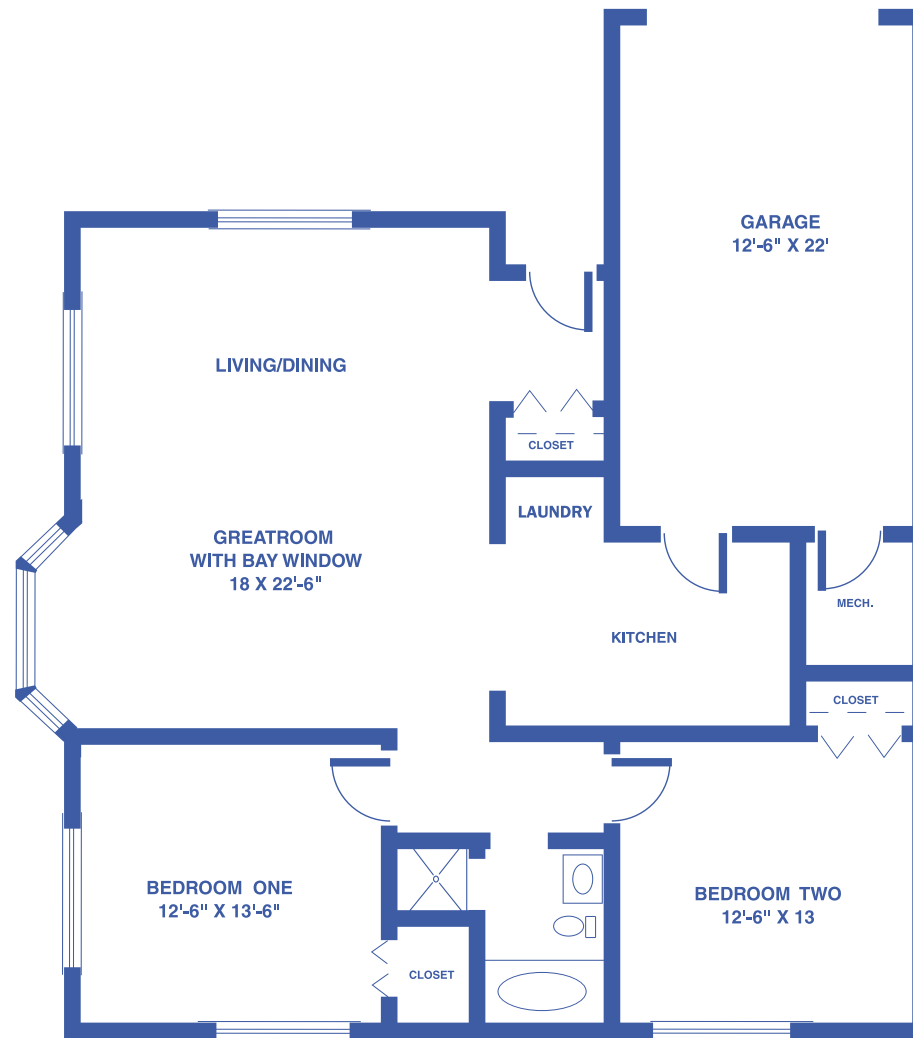

Floor plans may vary slightly and are not to scale.




1429 KASOLD DR, LAWRENCE, KS 66409 • WWW.LAWRENCEPRESBYTERIANMANOR.ORG



LAWRENCE
Presbyterian Manor

MANORWOODS: THE SPRUCE

2-BEDROOM TOWNHOME / NO BASEMENT / APPROX. 1,313 SQUARE FEET

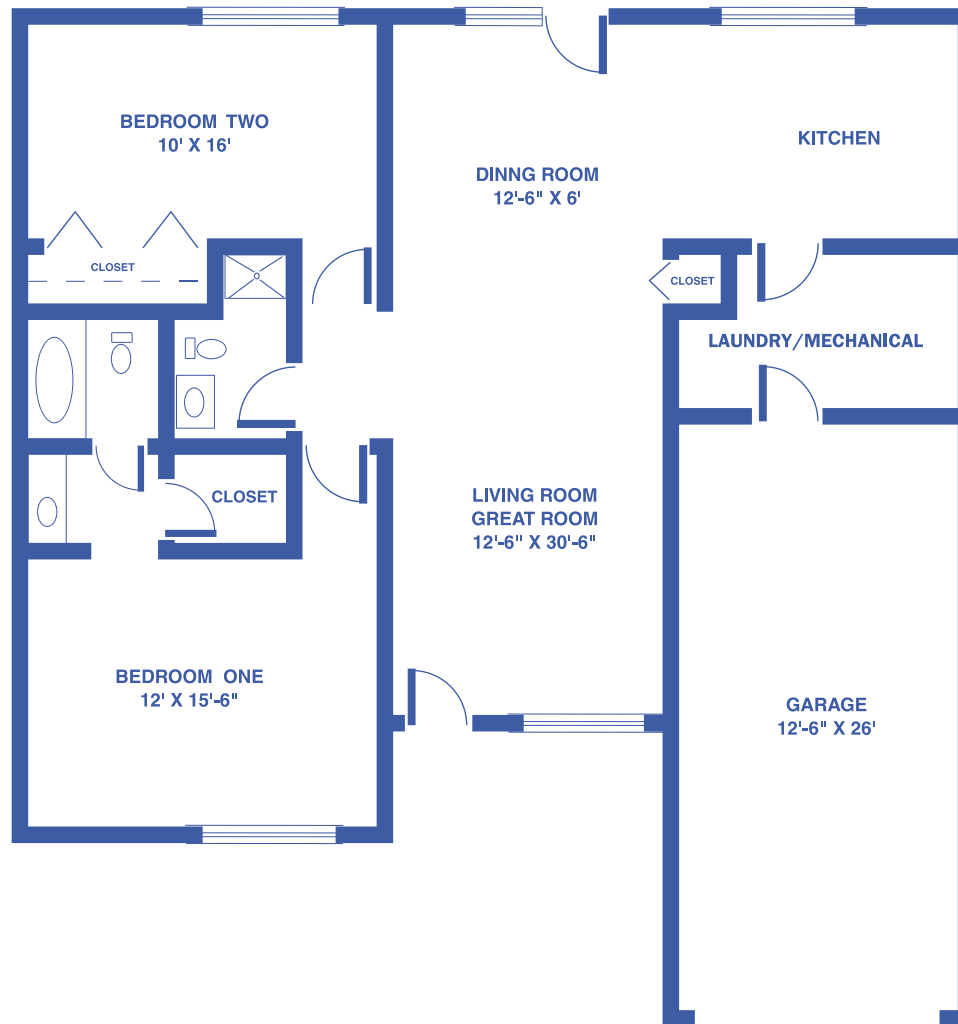

Floor plans may vary slightly and are not to scale.




1429 KASOLD DR, LAWRENCE, KS 66409 • WWW.LAWRENCEPRESBYTERIANMANOR.ORG



LAWRENCE
Presbyterian Manor

MANORWOODS: THE MAPLE

2-BEDROOM TOWNHOME / BASEMENT / APPROX. 1,306 – 2,612 SQUARE FEET

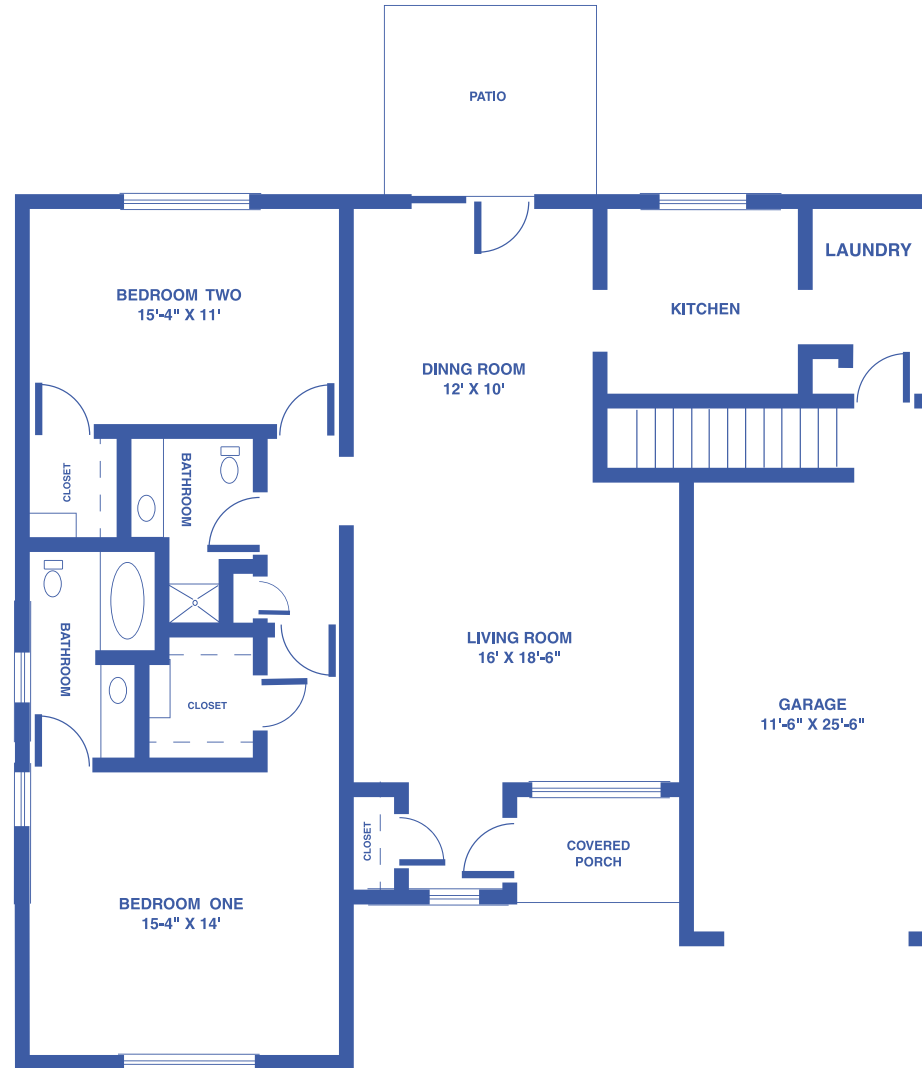

Floor plans may vary slightly and are not to scale.



1429 KASOLD DR, LAWRENCE, KS 66409 • WWW.LAWRENCEPRESBYTERIANMANOR.ORG



LAWRENCE
Presbyterian Manor