

**FLOOR**



**PLANS**




**LAWRENCE**

Presbyterian Manor®

# SUNFLOWER TOWER: THE LILY

1-BEDROOM / APPROX. 598 SQUARE FEET

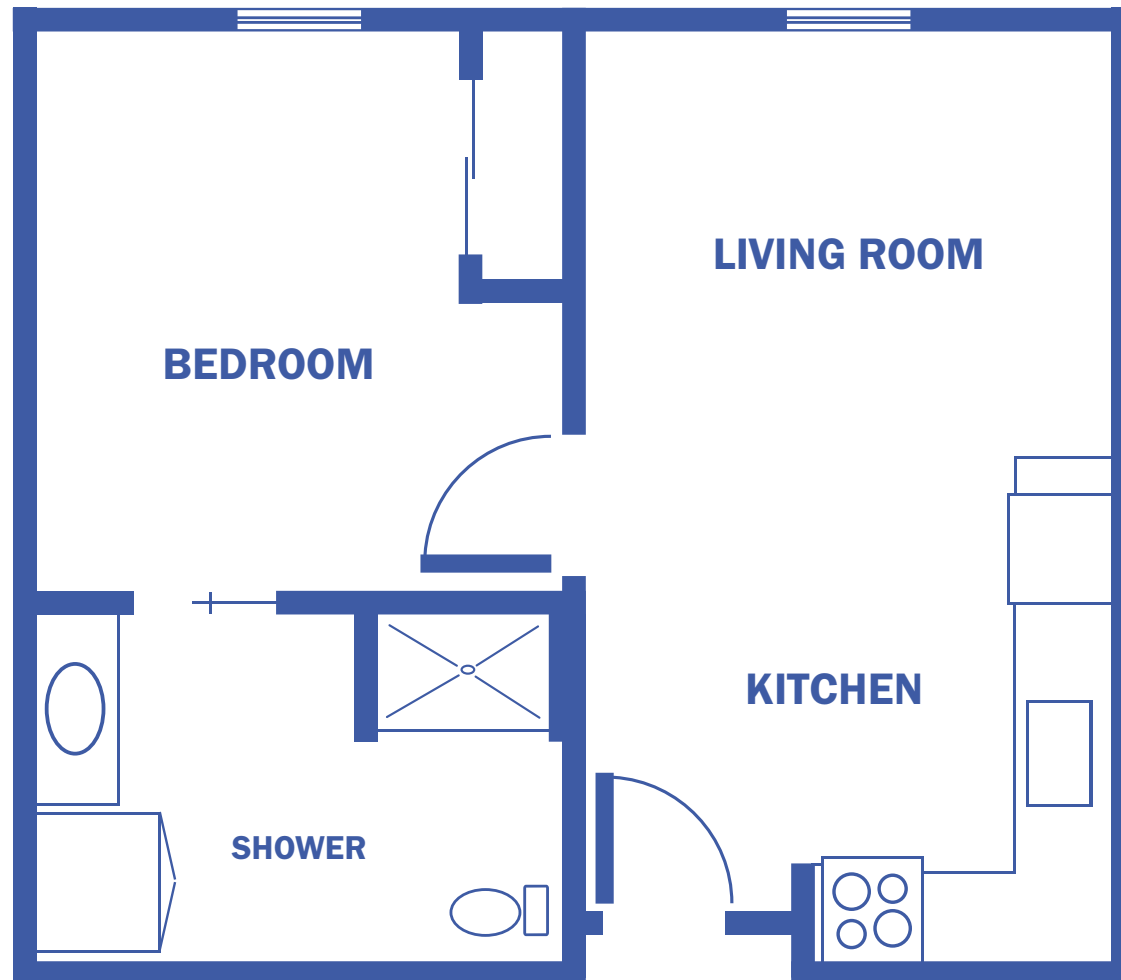

*Floor plans may vary slightly and are not to scale.*




1429 KASOLD DR, LAWRENCE, KS 66409 • [WWW.LAWRENCEPRESBYTERIANMANOR.ORG](http://WWW.LAWRENCEPRESBYTERIANMANOR.ORG)



**LAWRENCE**  
Presbyterian Manor®

# SUNFLOWER TOWER: THE DAISY

2-BEDROOM, 1-BATHROOM / APPROX. 897 SQUARE FEET

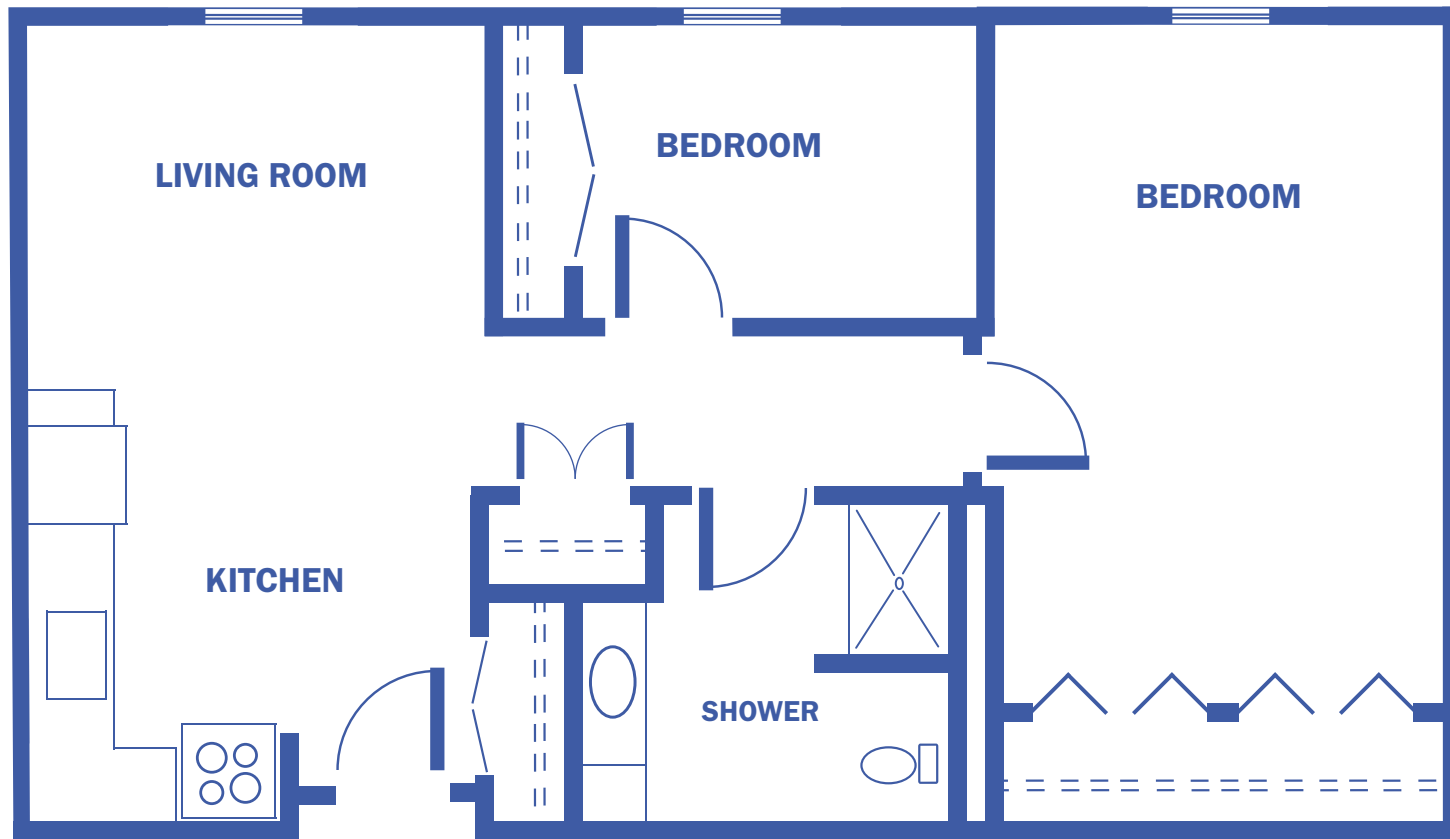

*Floor plans may vary slightly and are not to scale.*




1429 KASOLD DR, LAWRENCE, KS 66409 • [WWW.LAWRENCEPRESBYTERIANMANOR.ORG](http://WWW.LAWRENCEPRESBYTERIANMANOR.ORG)



**LAWRENCE**  
Presbyterian Manor®

# SUNFLOWER TOWER: THE POPPY

2-BEDROOM, 2-BATHROOM / APPROX. 897 SQUARE FEET

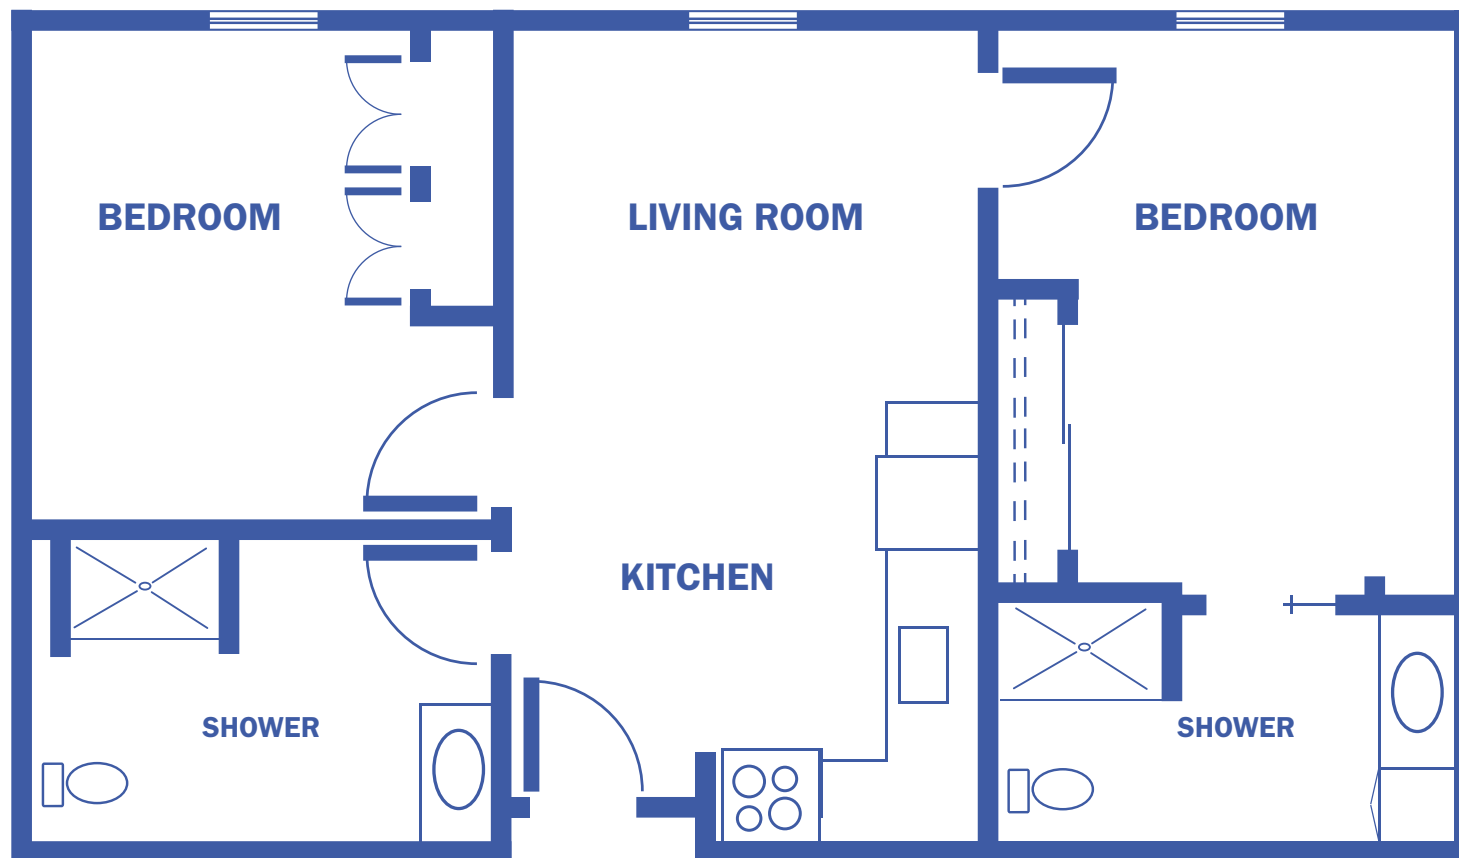

*Floor plans may vary slightly and are not to scale.*




1429 KASOLD DR, LAWRENCE, KS 66409 • [WWW.LAWRENCEPRESBYTERIANMANOR.ORG](http://WWW.LAWRENCEPRESBYTERIANMANOR.ORG)



**LAWRENCE**  
Presbyterian Manor®

# SUNFLOWER TOWER: THE ASTER

2-BEDROOM / APPROX. 1,196 SQUARE FEET

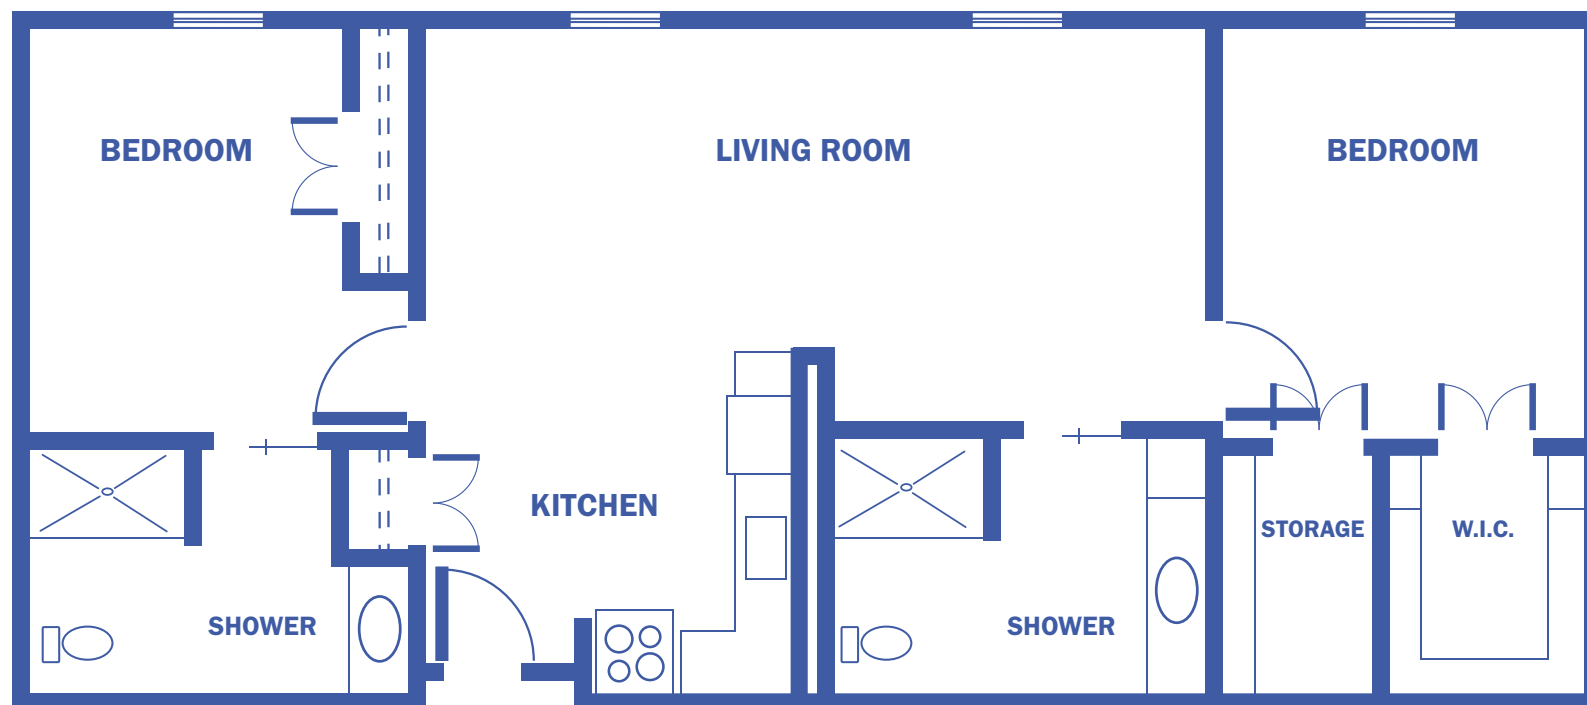

*Floor plans may vary slightly and are not to scale.*




1429 KASOLD DR, LAWRENCE, KS 66409 • [WWW.LAWRENCEPRESBYTERIANMANOR.ORG](http://WWW.LAWRENCEPRESBYTERIANMANOR.ORG)



**LAWRENCE**  
Presbyterian Manor®

# SUNFLOWER TOWER: THE MARIGOLD

2-BEDROOM / THIRD FLOOR / APPROX. 836 SQUARE FEET

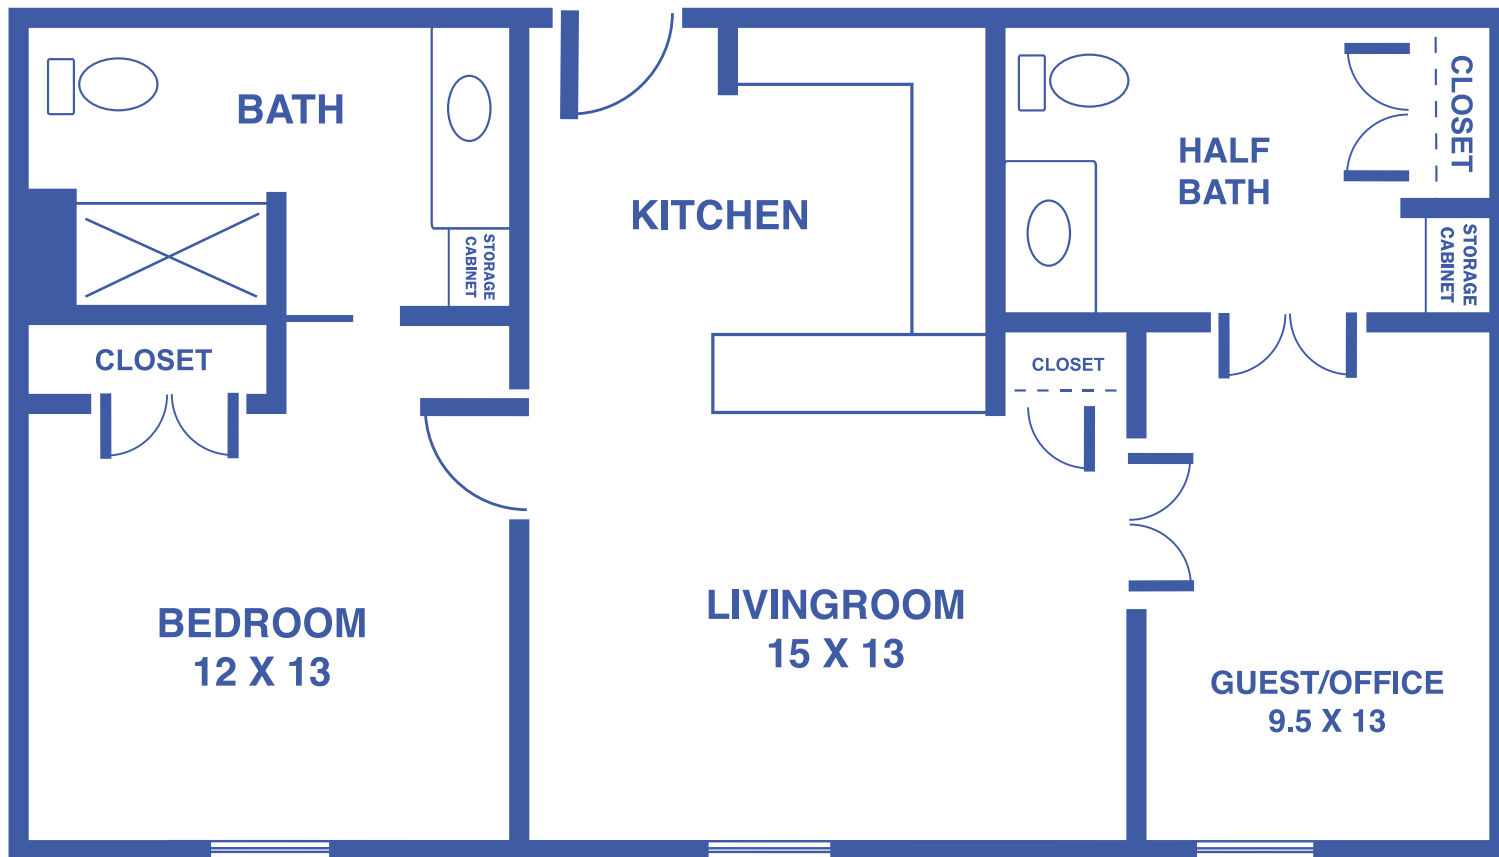

Floor plans may vary slightly and are not to scale.




1429 KASOLD DR, LAWRENCE, KS 66409 • [WWW.LAWRENCEPRESBYTERIANMANOR.ORG](http://WWW.LAWRENCEPRESBYTERIANMANOR.ORG)



**LAWRENCE**  
Presbyterian Manor®

# SUNFLOWER TOWER: THE PRIMROSE

2-BEDROOM DELUXE / THIRD FLOOR / APPROX. 1,100 SQUARE FEET

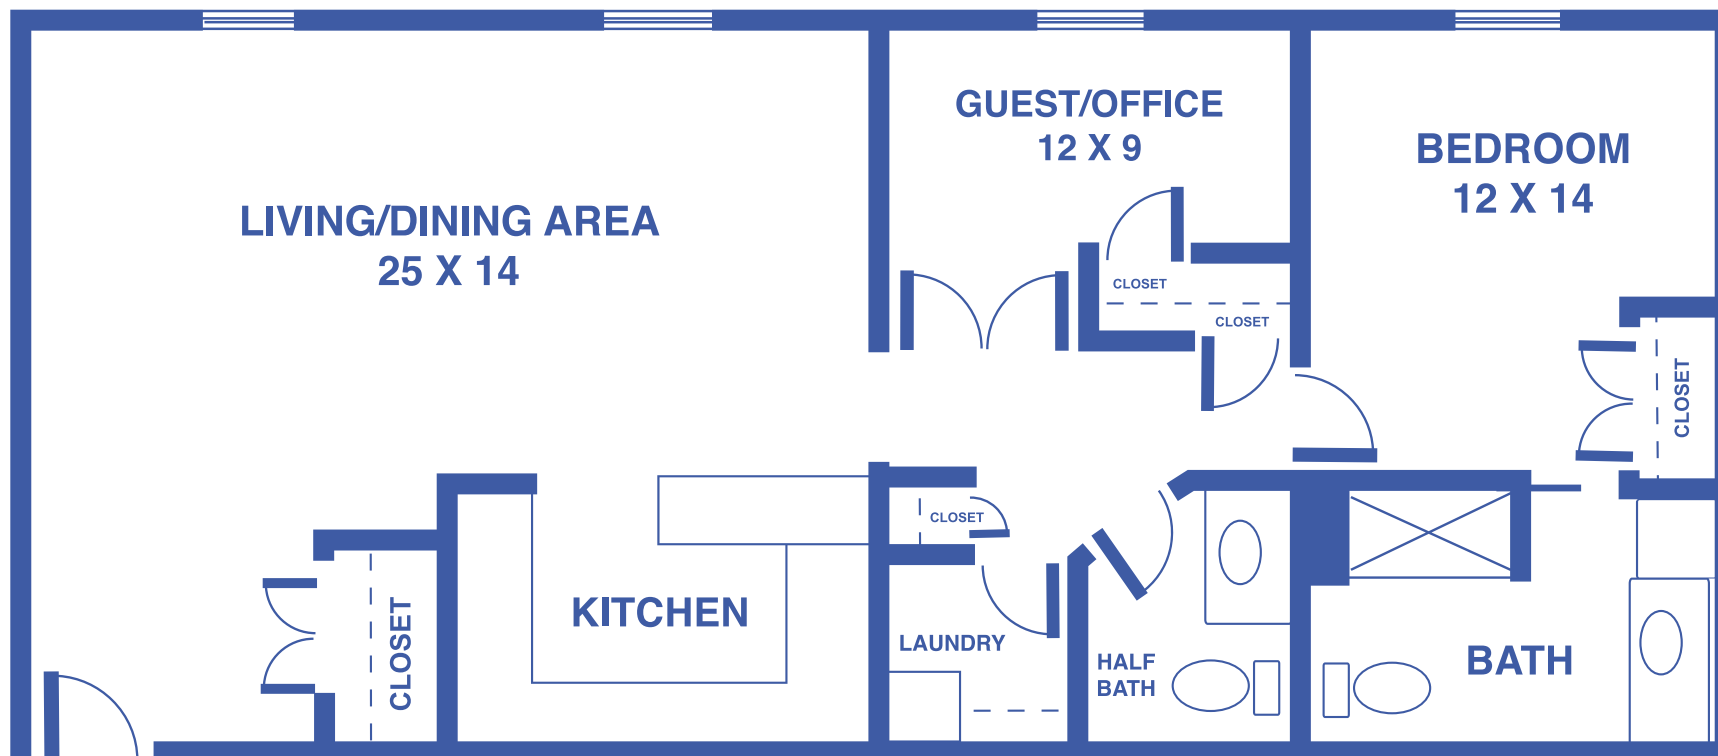

*Floor plans may vary slightly and are not to scale.*




1429 KASOLD DR, LAWRENCE, KS 66409 • [WWW.LAWRENCEPRESBYTERIANMANOR.ORG](http://WWW.LAWRENCEPRESBYTERIANMANOR.ORG)



**LAWRENCE**  
Presbyterian Manor®

# PRAIRIE POINTE: THE BLUESTEM

1-BEDROOM / APPROX. 473 SQUARE FEET

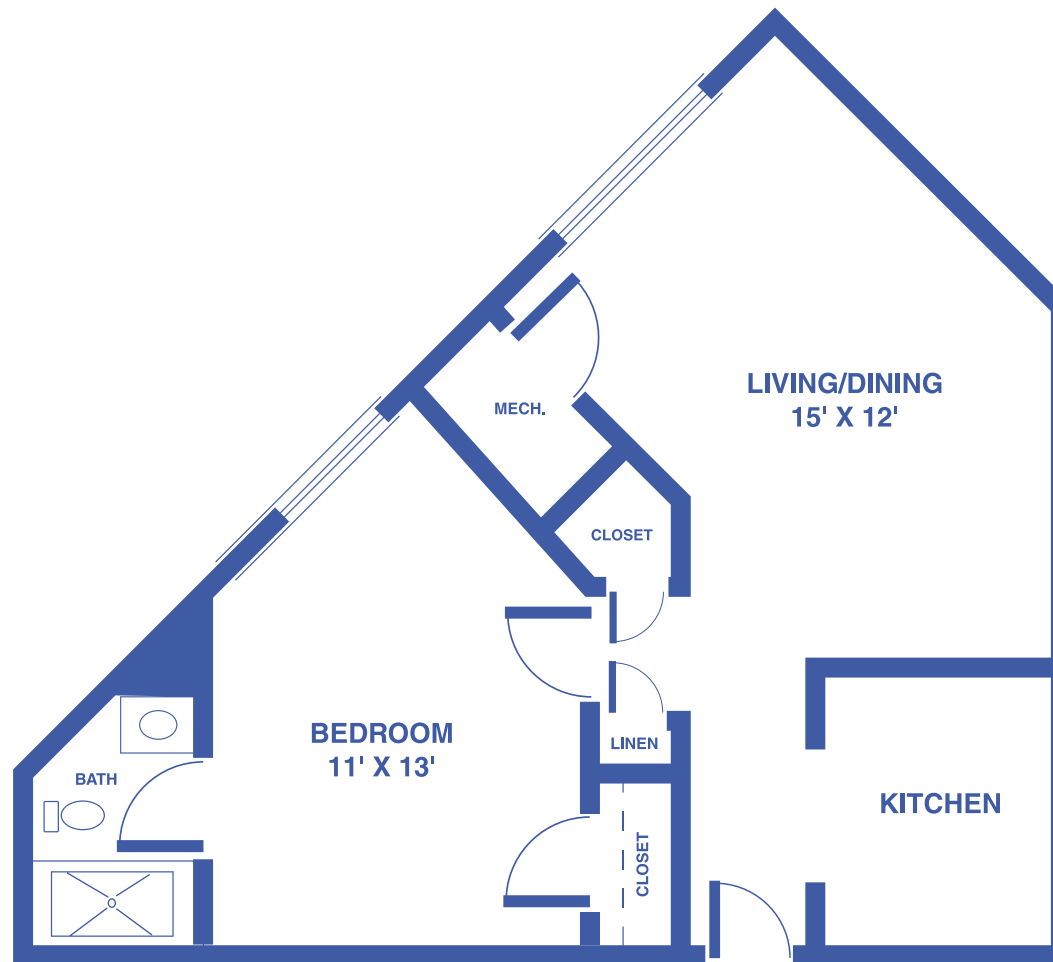

*Floor plans may vary slightly and are not to scale.*



1429 KASOLD DR, LAWRENCE, KS 66409 • [WWW.LAWRENCEPRESBYTERIANMANOR.ORG](http://WWW.LAWRENCEPRESBYTERIANMANOR.ORG)




**LAWRENCE**  
Presbyterian Manor®



# PRAIRIE POINTE: THE WILDFLOWER

1-BEDROOM / APPROX. 552 SQUARE FEET

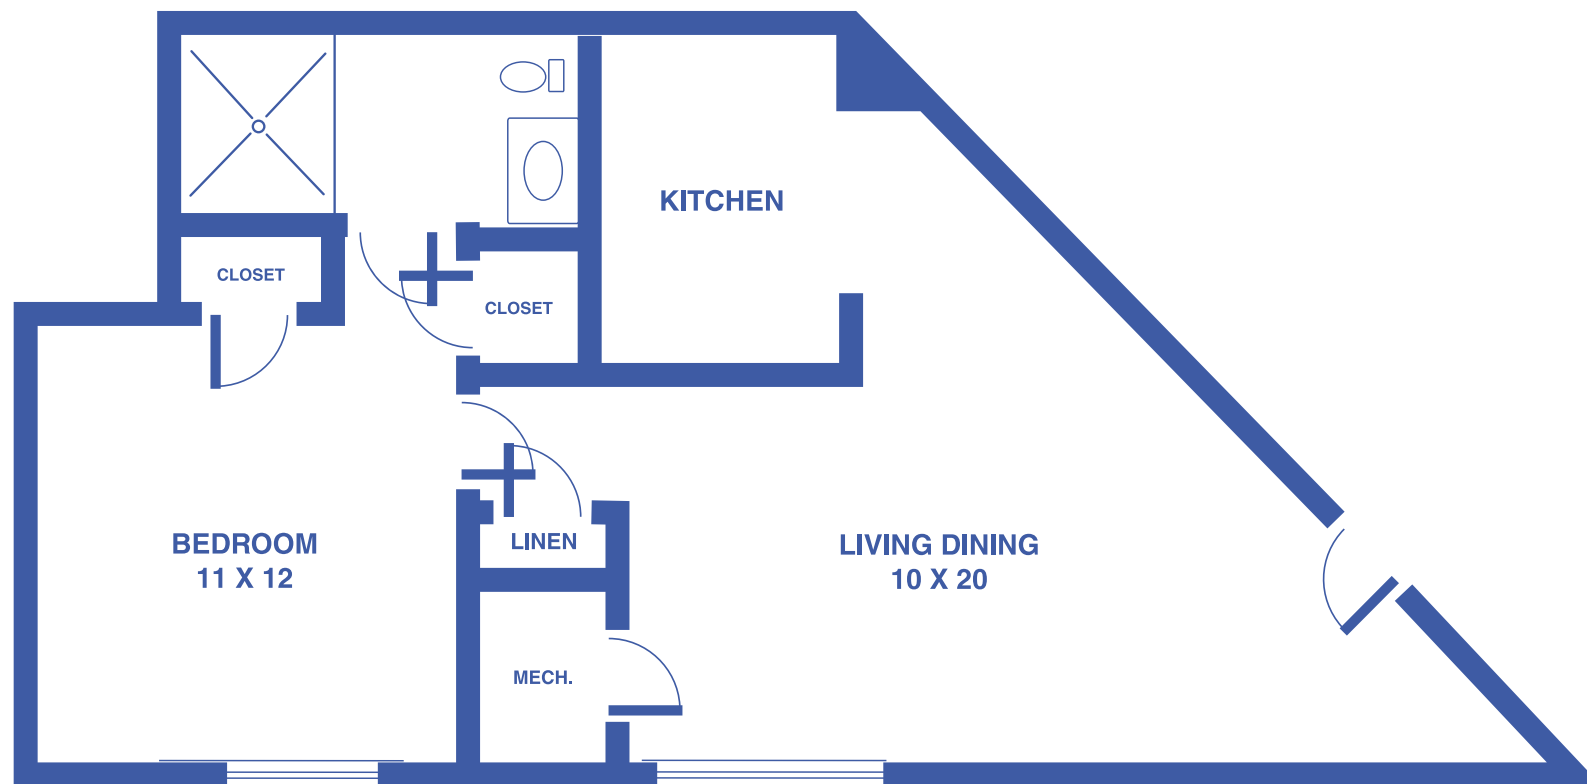

*Floor plans may vary slightly and are not to scale.*



1429 KASOLD DR, LAWRENCE, KS 66409 • [WWW.LAWRENCEPRESBYTERIANMANOR.ORG](http://WWW.LAWRENCEPRESBYTERIANMANOR.ORG)



**LAWRENCE**  
Presbyterian Manor®

# PRAIRIE POINTE: THE TALLGRASS

2-BEDROOM / APPROX. 750 SQUARE FEET




*Floor plans may vary slightly and are not to scale.*



# MANORWOODS: THE CEDAR

## 2-BEDROOM TOWNHOME / NO BASEMENT / APPROX. 1,178 SQUARE FEET

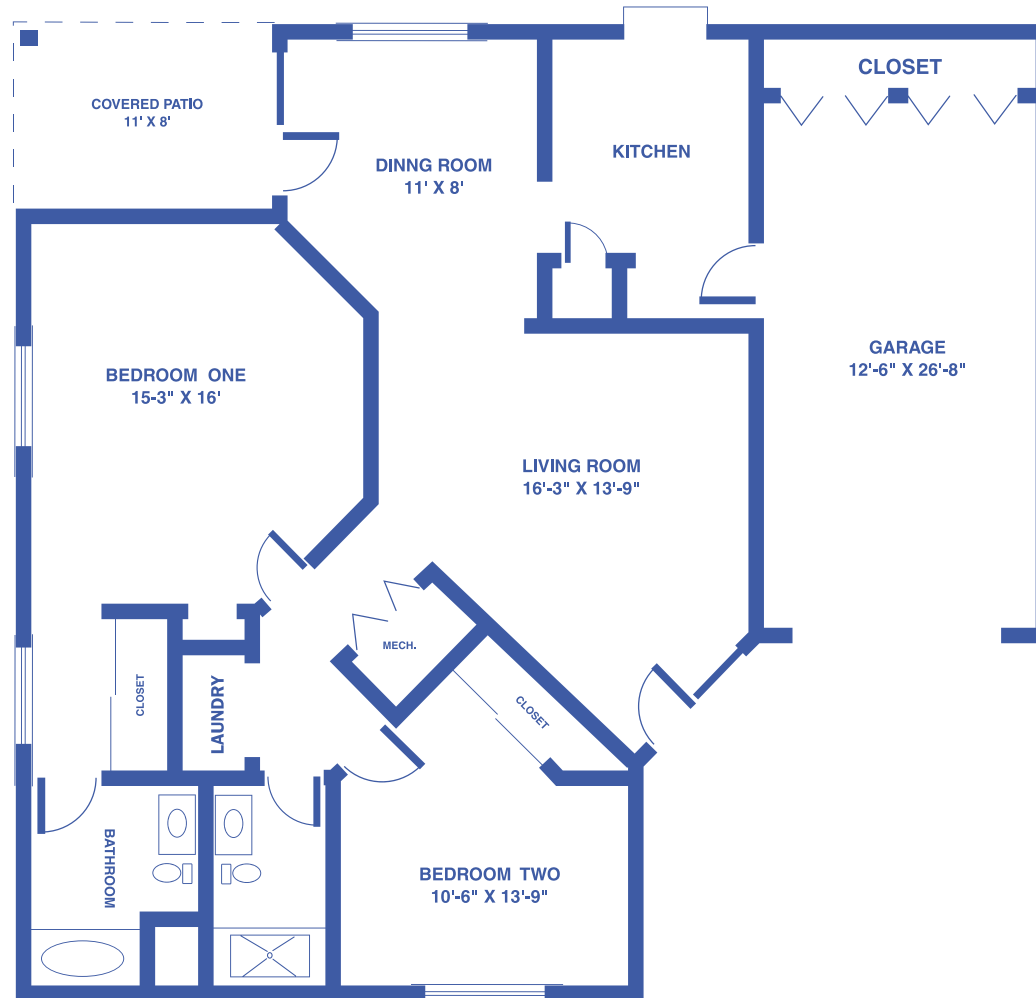

Floor plans may vary slightly and are not to scale.




1429 KASOLD DR, LAWRENCE, KS 66409 • [WWW.LAWRENCEPRESBYTERIANMANOR.ORG](http://WWW.LAWRENCEPRESBYTERIANMANOR.ORG)



**LAWRENCE**  
Presbyterian Manor®

# MANORWOODS: THE CHERRY

2-BEDROOM TOWNHOME / NO BASEMENT / APPROX. 1,220 SQUARE FEET

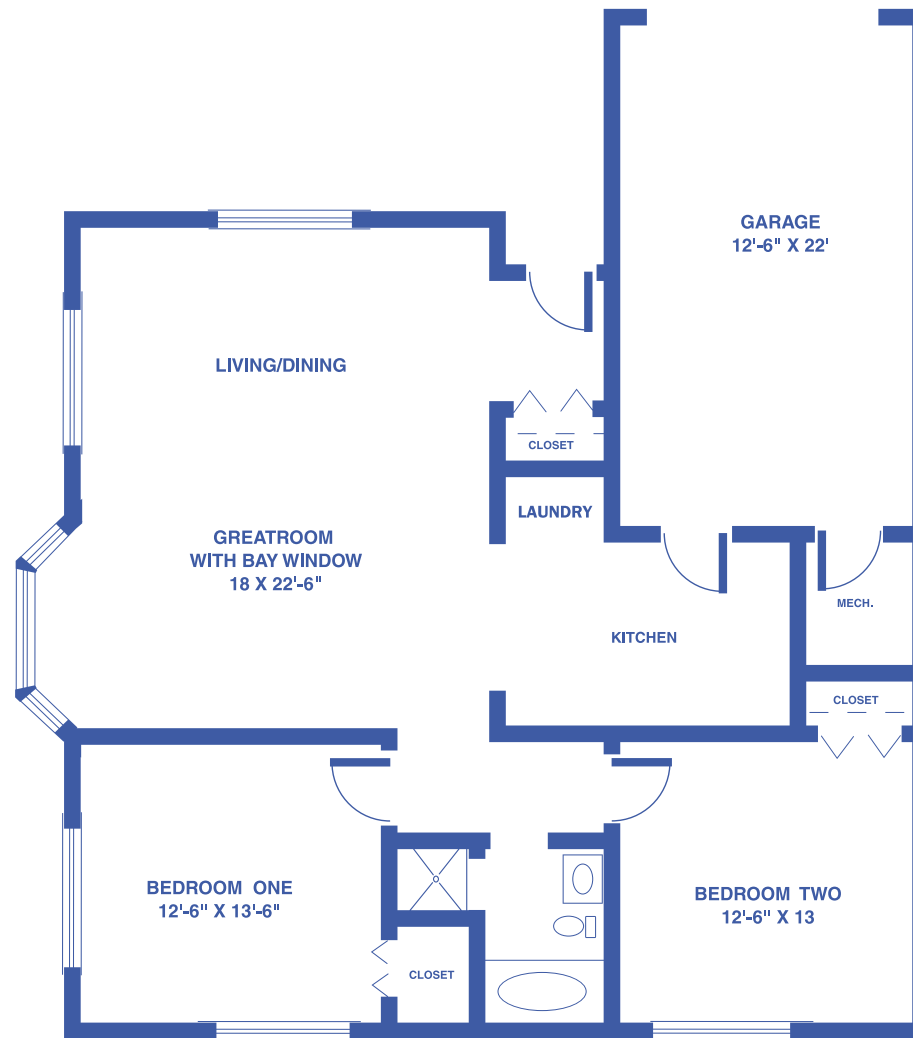

*Floor plans may vary slightly and are not to scale.*




1429 KASOLD DR, LAWRENCE, KS 66409 • [WWW.LAWRENCEPRESBYTERIANMANOR.ORG](http://WWW.LAWRENCEPRESBYTERIANMANOR.ORG)



**LAWRENCE**  
Presbyterian Manor®

# MANORWOODS: THE SPRUCE

## 2-BEDROOM TOWNHOME / NO BASEMENT / APPROX. 1,313 SQUARE FEET

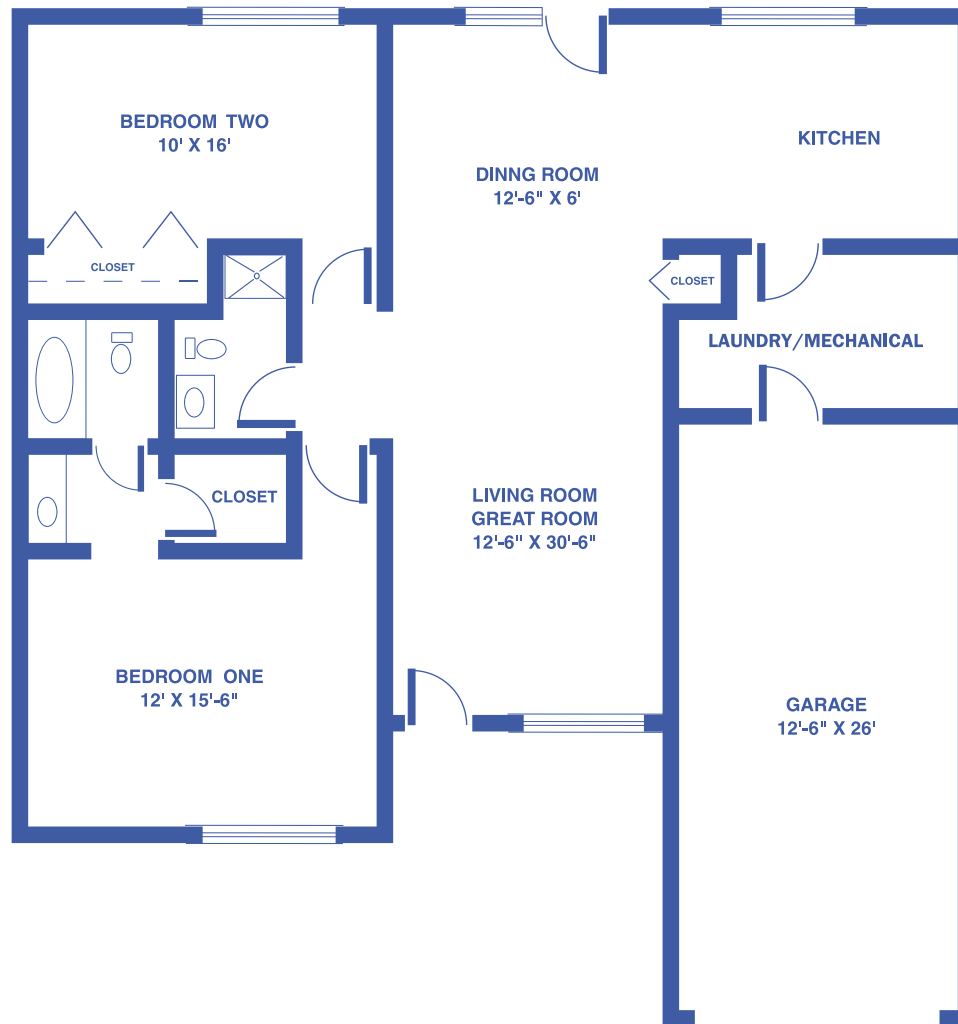

Floor plans may vary slightly and are not to scale.




1429 KASOLD DR, LAWRENCE, KS 66409 • [WWW.LAWRENCEPRESBYTERIANMANOR.ORG](http://WWW.LAWRENCEPRESBYTERIANMANOR.ORG)



**LAWRENCE**  
Presbyterian Manor®

# MANORWOODS: THE MAPLE

2-BEDROOM TOWNHOME / BASEMENT / APPROX. 1,306 – 2,612 SQUARE FEET

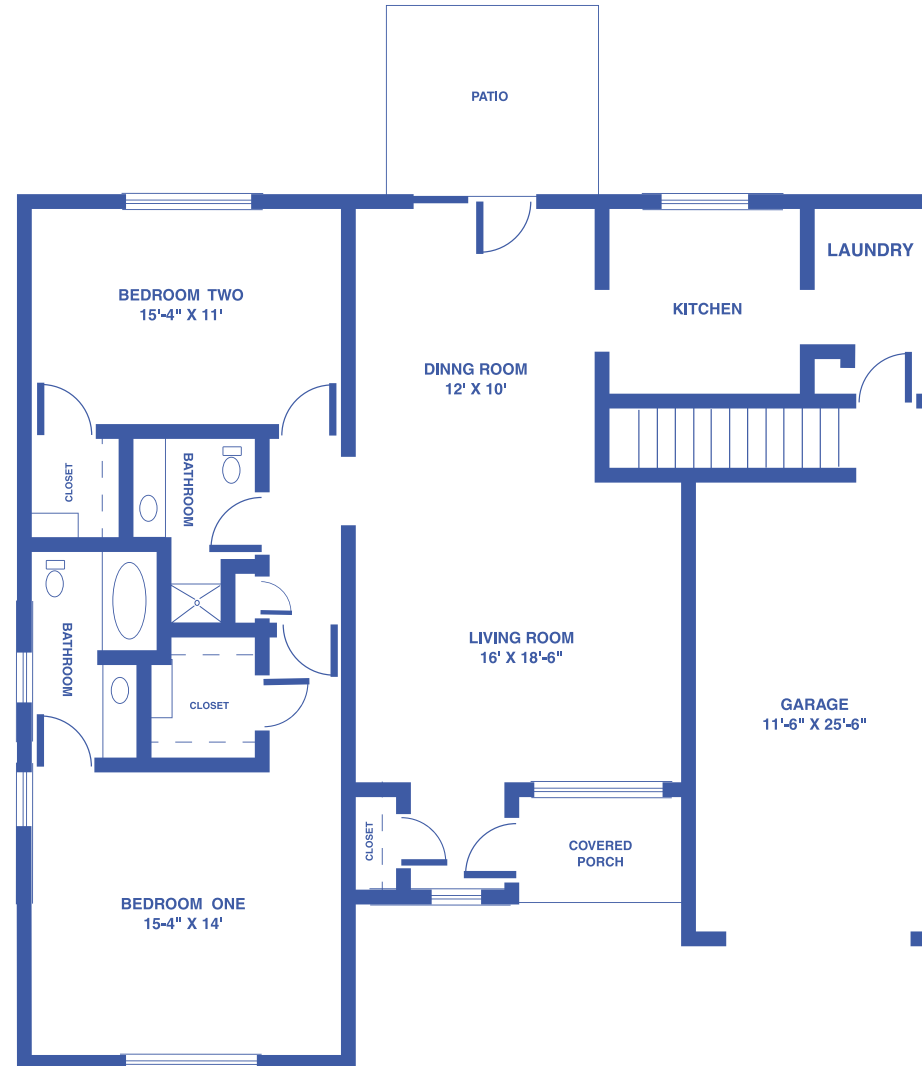

*Floor plans may vary slightly and are not to scale.*



1429 KASOLD DR, LAWRENCE, KS 66409 • [WWW.LAWRENCEPRESBYTERIANMANOR.ORG](http://WWW.LAWRENCEPRESBYTERIANMANOR.ORG)



**LAWRENCE**  
Presbyterian Manor®