

FLOOR



PLANS




ABERDEEN VILLAGE

A PMMA COMMUNITY

ALCOVE

227 SQUARE FEET

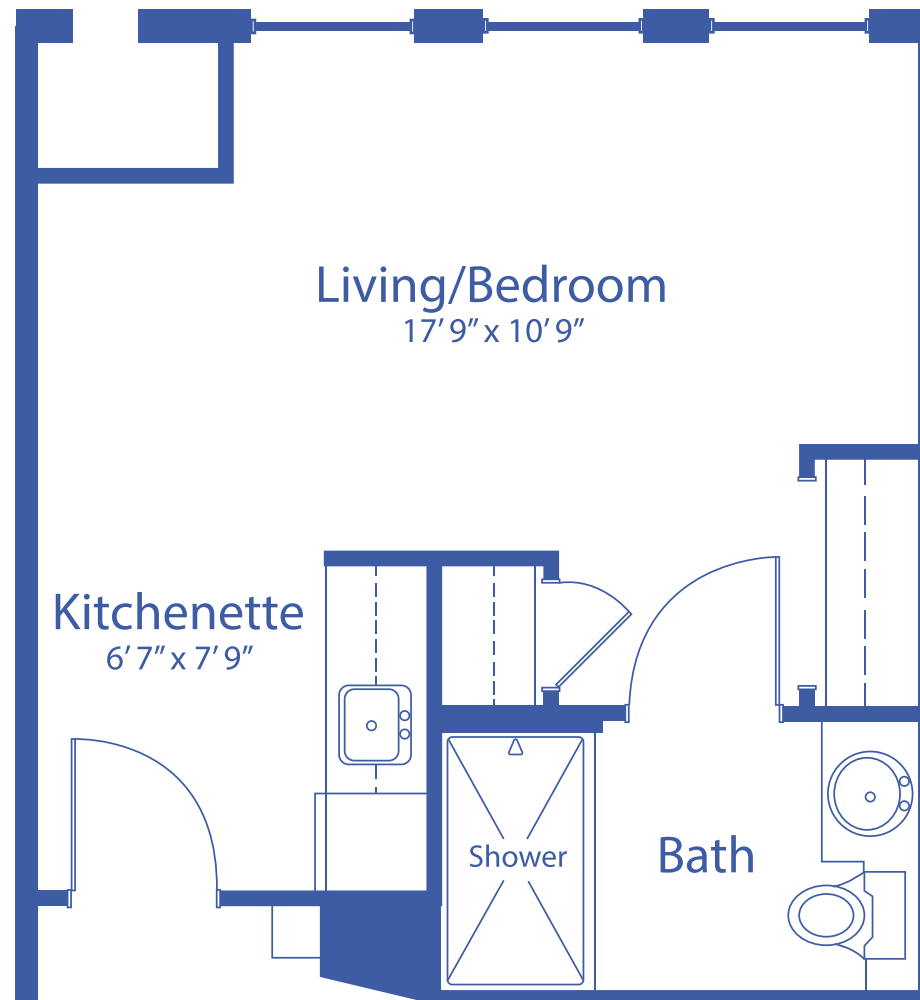

Floor plans may vary slightly and are not to scale.




17500 W 119TH ST, OLATHE, KS • WWW.ABERDEENVILLAGE.COM



ABERDEEN VILLAGE
A PMMA COMMUNITY

ONE-BEDROOM

440 SQUARE FEET

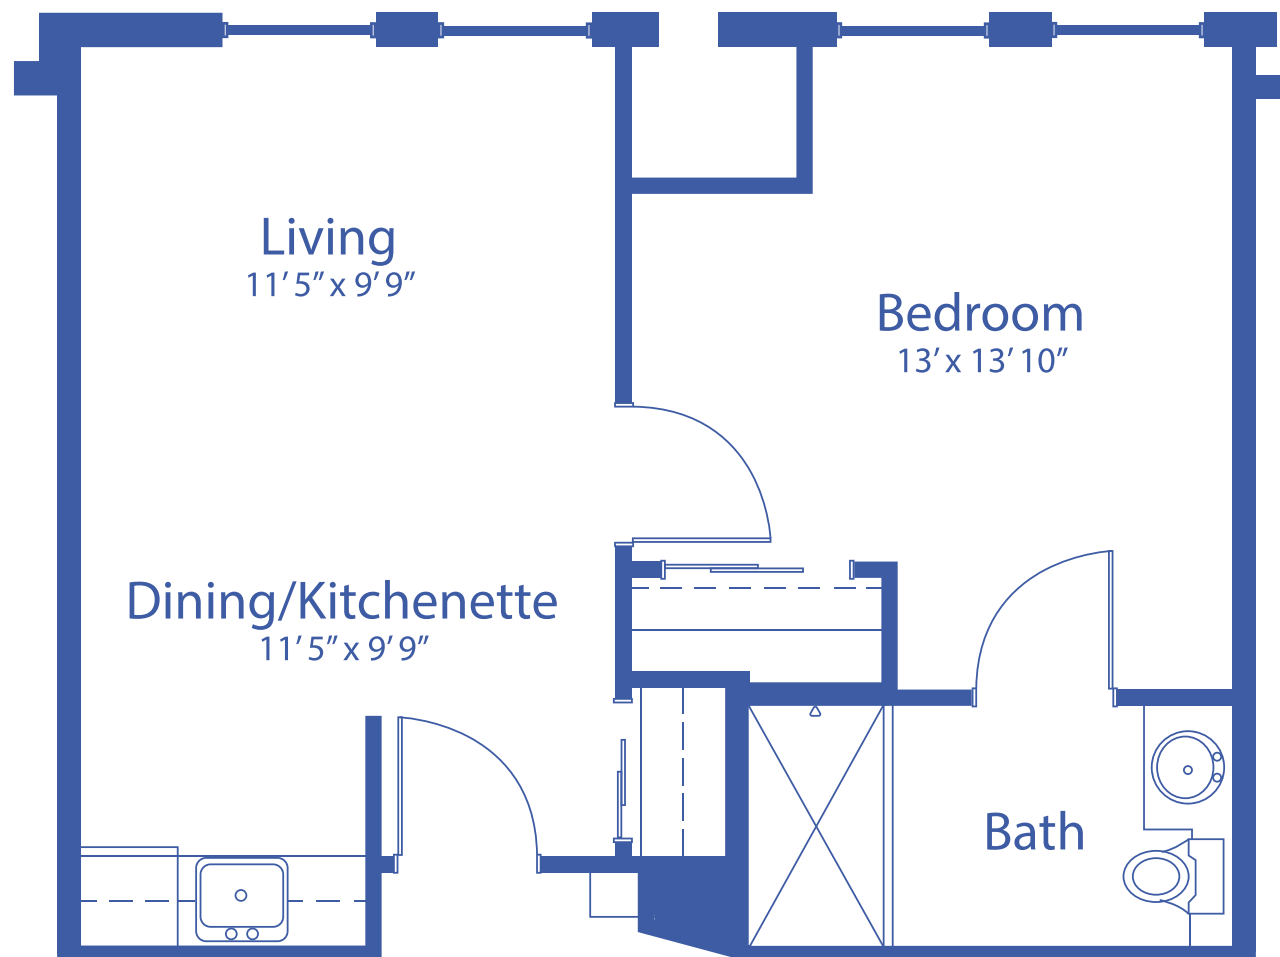

Floor plans may vary slightly and are not to scale.




17500 W 119TH ST, OLATHE, KS • WWW.ABERDEENVILLAGE.COM



ABERDEEN VILLAGE
A PMMA COMMUNITY

ONE-BEDROOM GRAND

554 SQUARE FEET

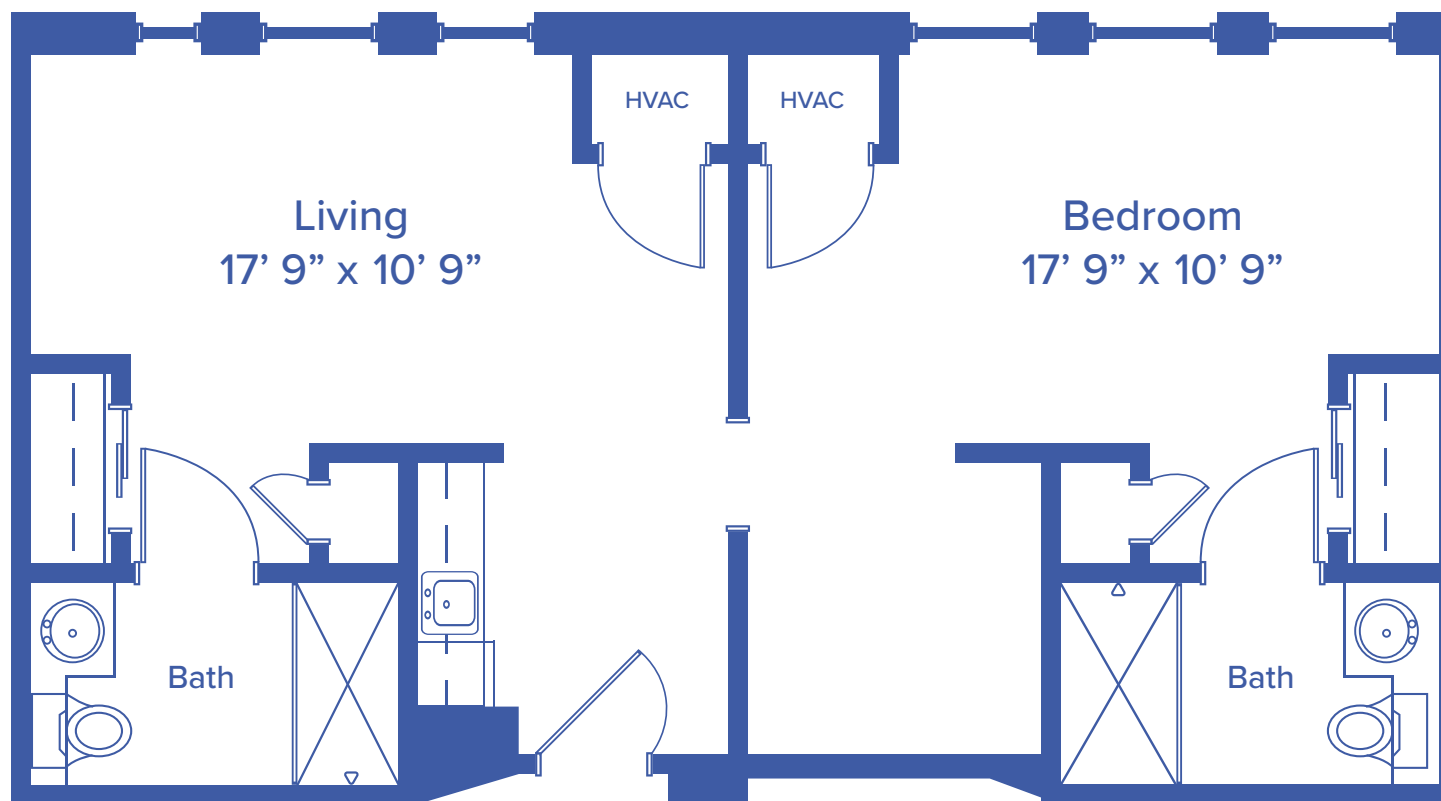

Floor plans may vary slightly and are not to scale.



17500 W 119TH ST, OLATHE, KS • WWW.ABERDEENVILLAGE.COM



ABERDEEN VILLAGE
A PMMA COMMUNITY