

**FLOOR**



**PLANS**




**ABERDEEN VILLAGE®**

A PMMA COMMUNITY

# ALCOVE

227 SQUARE FEET

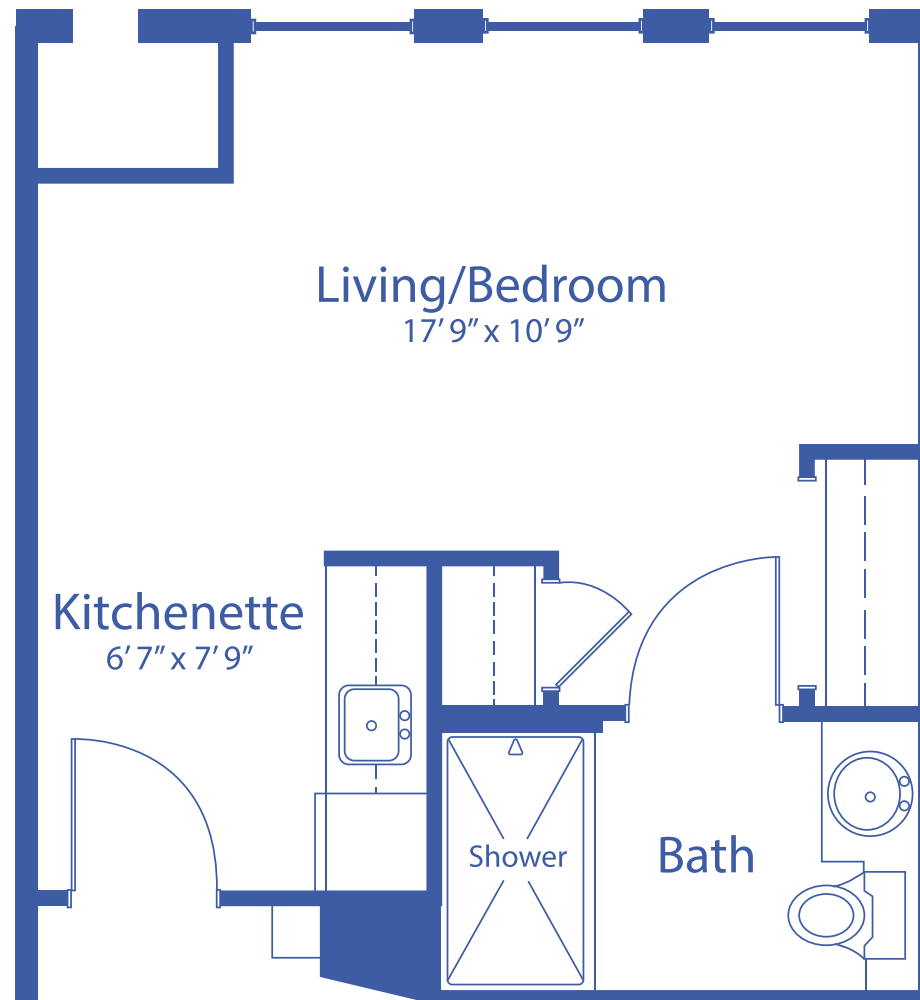

*Floor plans may vary slightly and are not to scale.*




17500 W 119TH ST, OLATHE, KS • [WWW.ABERDEENVILLAGE.COM](http://WWW.ABERDEENVILLAGE.COM)



**ABERDEEN VILLAGE®**  
A PMMA COMMUNITY

# ONE-BEDROOM

440 SQUARE FEET

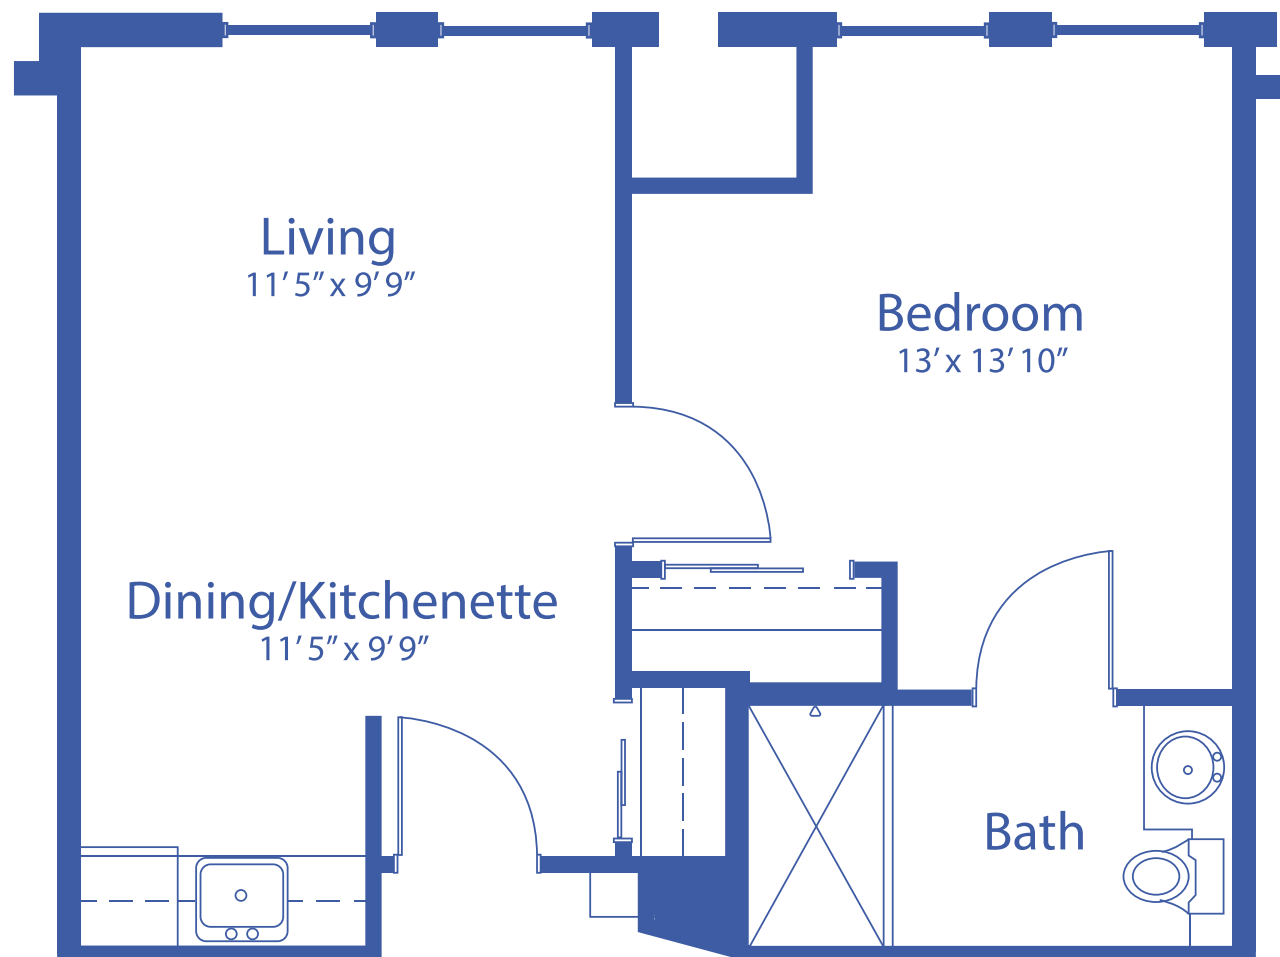

*Floor plans may vary slightly and are not to scale.*




17500 W 119TH ST, OLATHE, KS • [WWW.ABERDEENVILLAGE.COM](http://WWW.ABERDEENVILLAGE.COM)



**ABERDEEN VILLAGE®**  
A PMMA COMMUNITY

# ONE-BEDROOM GRAND

554 SQUARE FEET

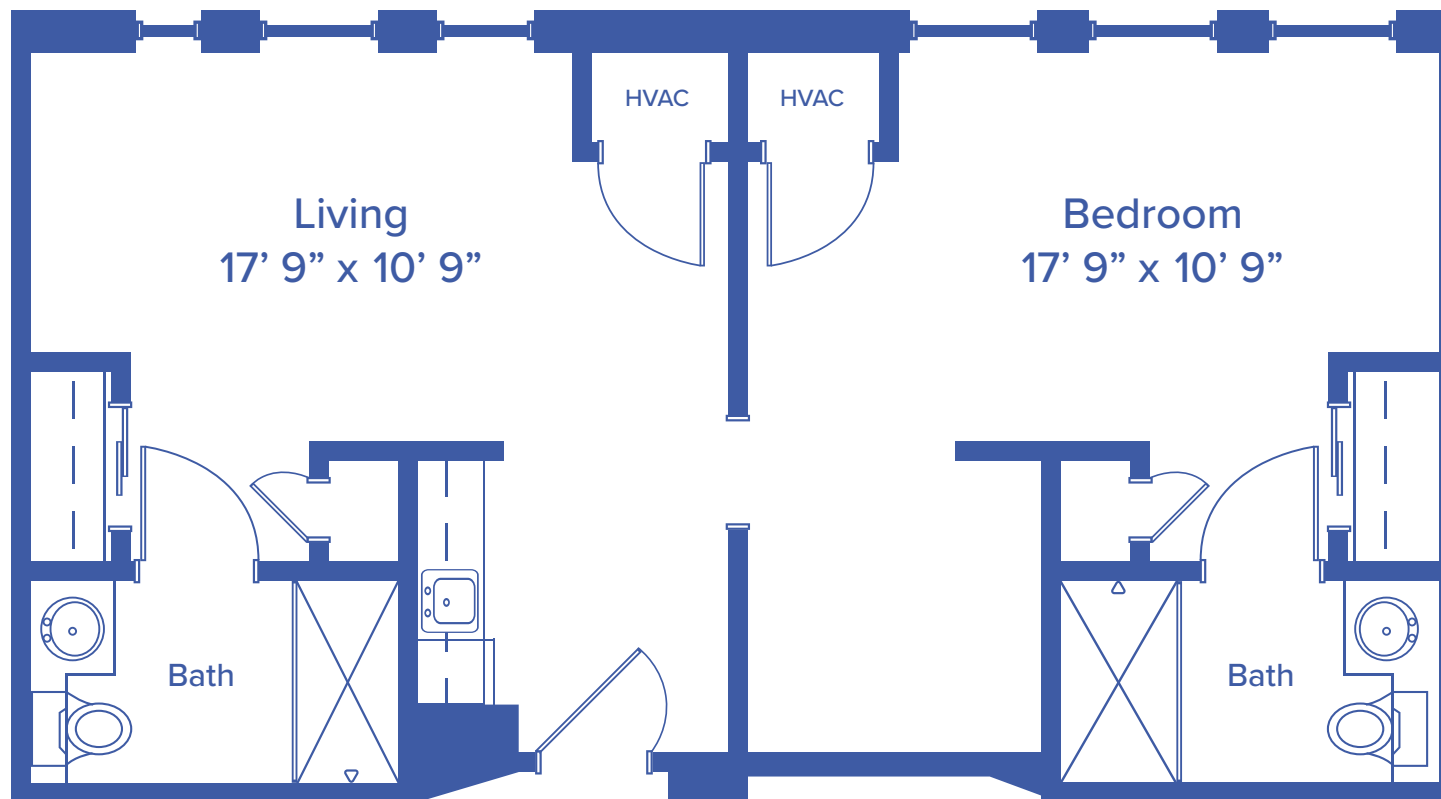

Floor plans may vary slightly and are not to scale.



17500 W 119TH ST, OLATHE, KS • [WWW.ABERDEENVILLAGE.COM](http://WWW.ABERDEENVILLAGE.COM)



**ABERDEEN VILLAGE®**  
A PMMA COMMUNITY