

FLOOR



PLANS




ABERDEEN VILLAGE®

A PMMA COMMUNITY

THE ENSOR

1-BEDROOM TRADITIONAL / 650 SQUARE FEET

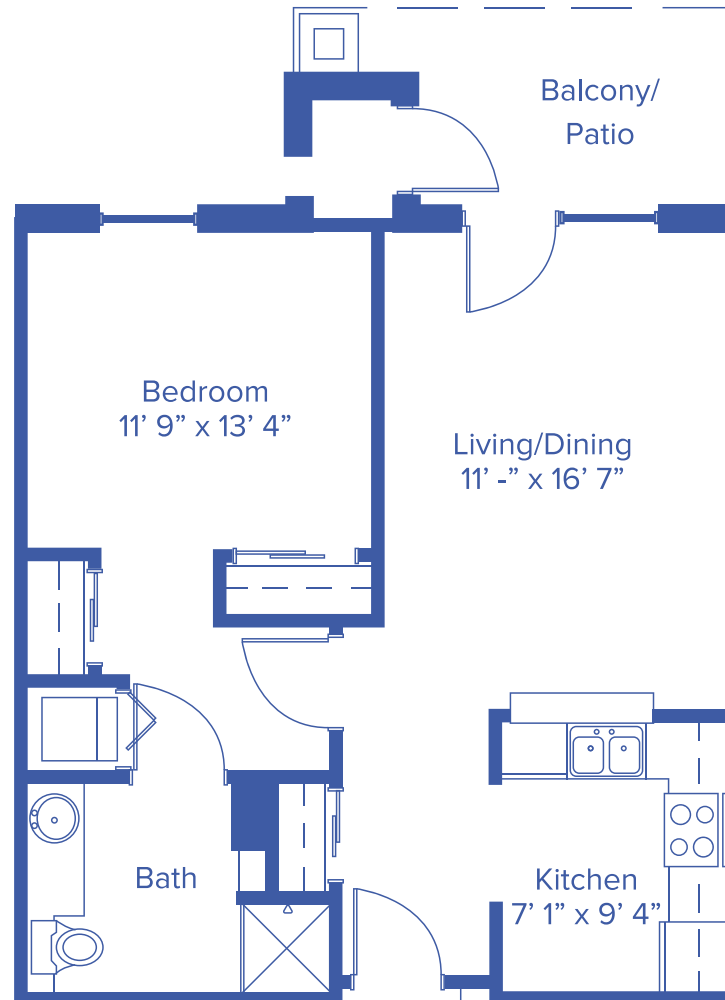

Floor plans may vary slightly and are not to scale.



17500 W 119TH ST, OLATHE, KS • WWW.ABERDEENVILLAGE.COM




ABERDEEN VILLAGE®

A PMMA COMMUNITY

THE PARKER

1-BEDROOM DELUXE / 715 SQUARE FEET

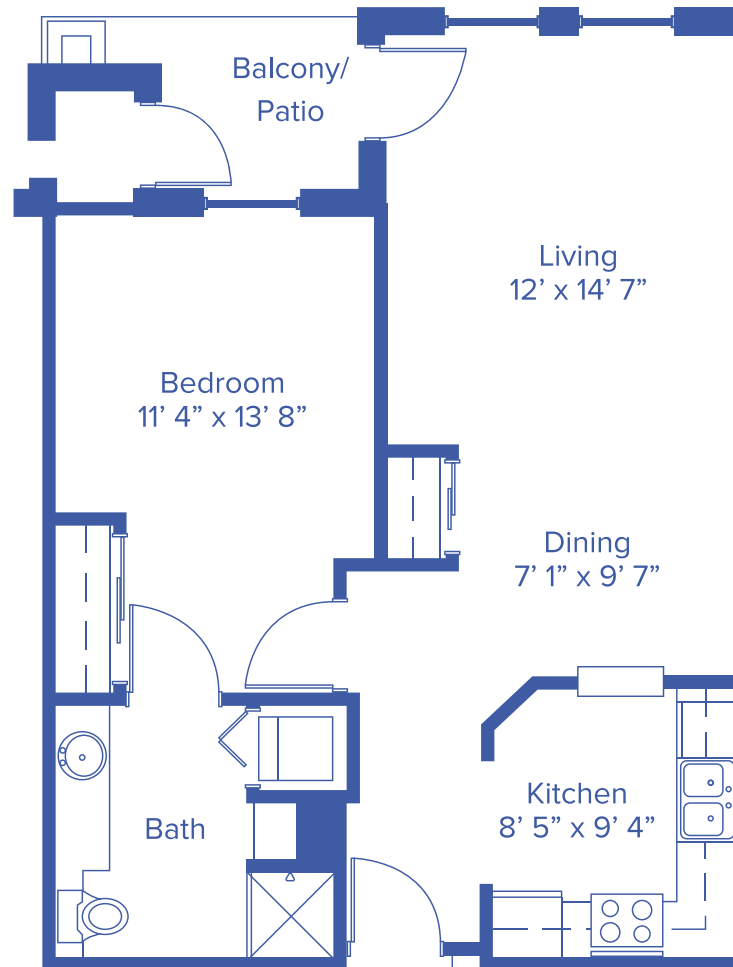

Floor plans may vary slightly and are not to scale.



17500 W 119TH ST, OLATHE, KS • WWW.ABERDEENVILLAGE.COM




ABERDEEN VILLAGE®

A PMMA COMMUNITY

THE SHERIDAN

2-BEDROOM TRADITIONAL / 930 SQUARE FEET

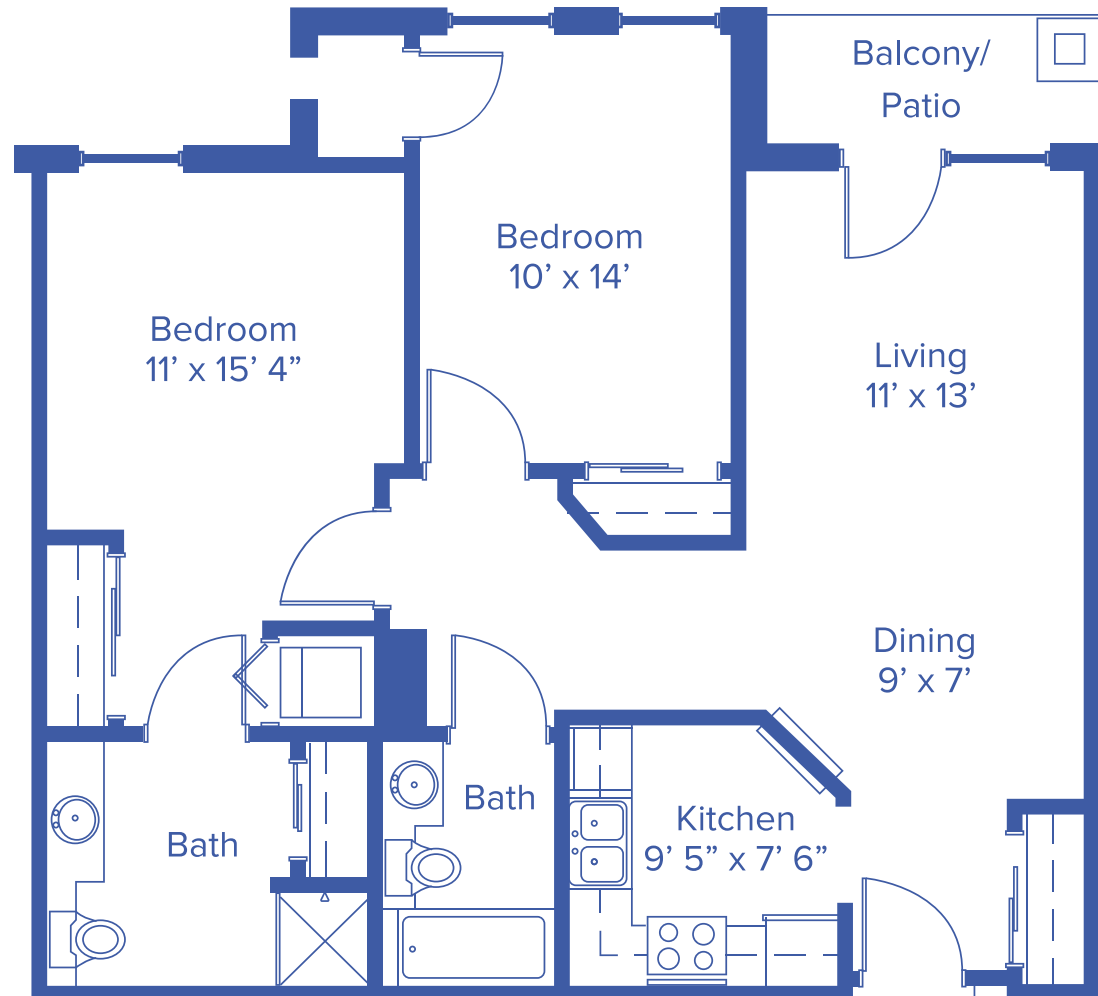

Floor plans may vary slightly and are not to scale.



17500 W 119TH ST, OLATHE, KS • WWW.ABERDEENVILLAGE.COM




ABERDEEN VILLAGE®

A PMMA COMMUNITY

THE CLAIRBORNE

2-BEDROOM DELUXE / 1,040 SQUARE FEET

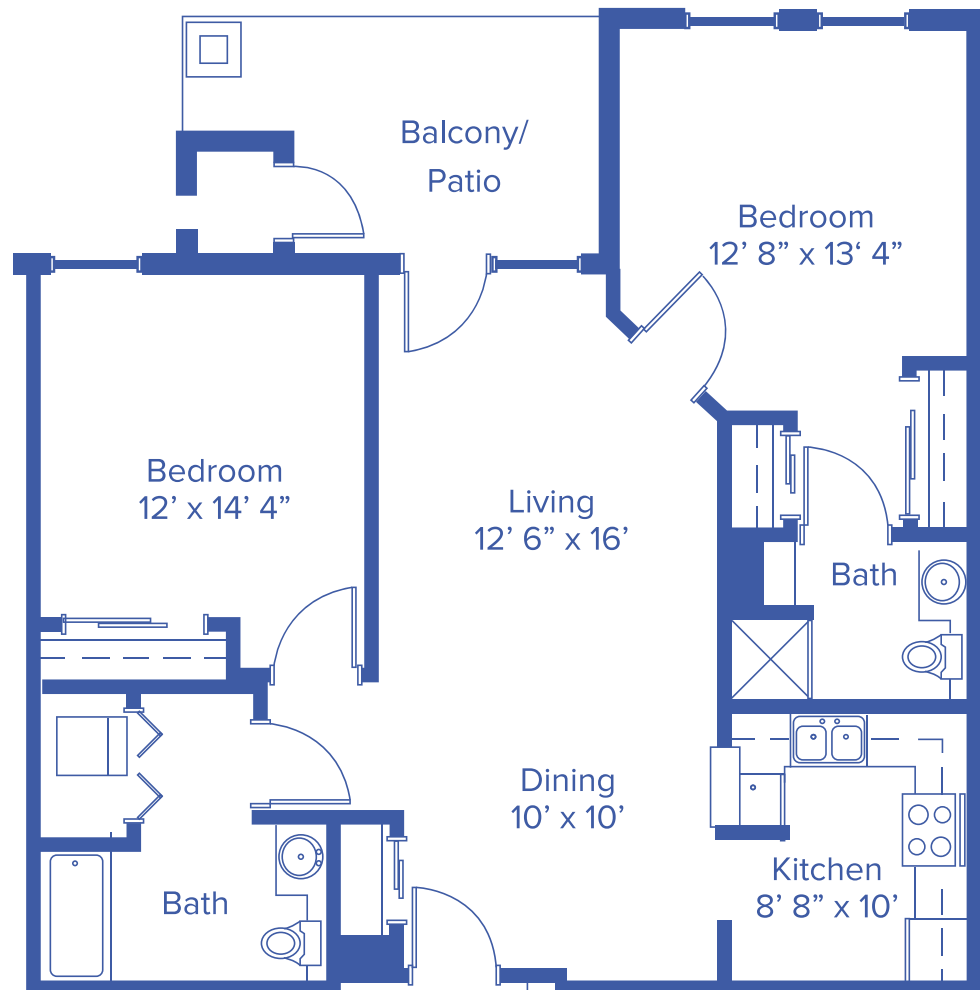

Floor plans may vary slightly and are not to scale.



17500 W 119TH ST, OLATHE, KS • WWW.ABERDEENVILLAGE.COM




ABERDEEN VILLAGE®

A PMMA COMMUNITY

THE HYCREST

2-BEDROOM GRAND / 1,215 SQUARE FEET

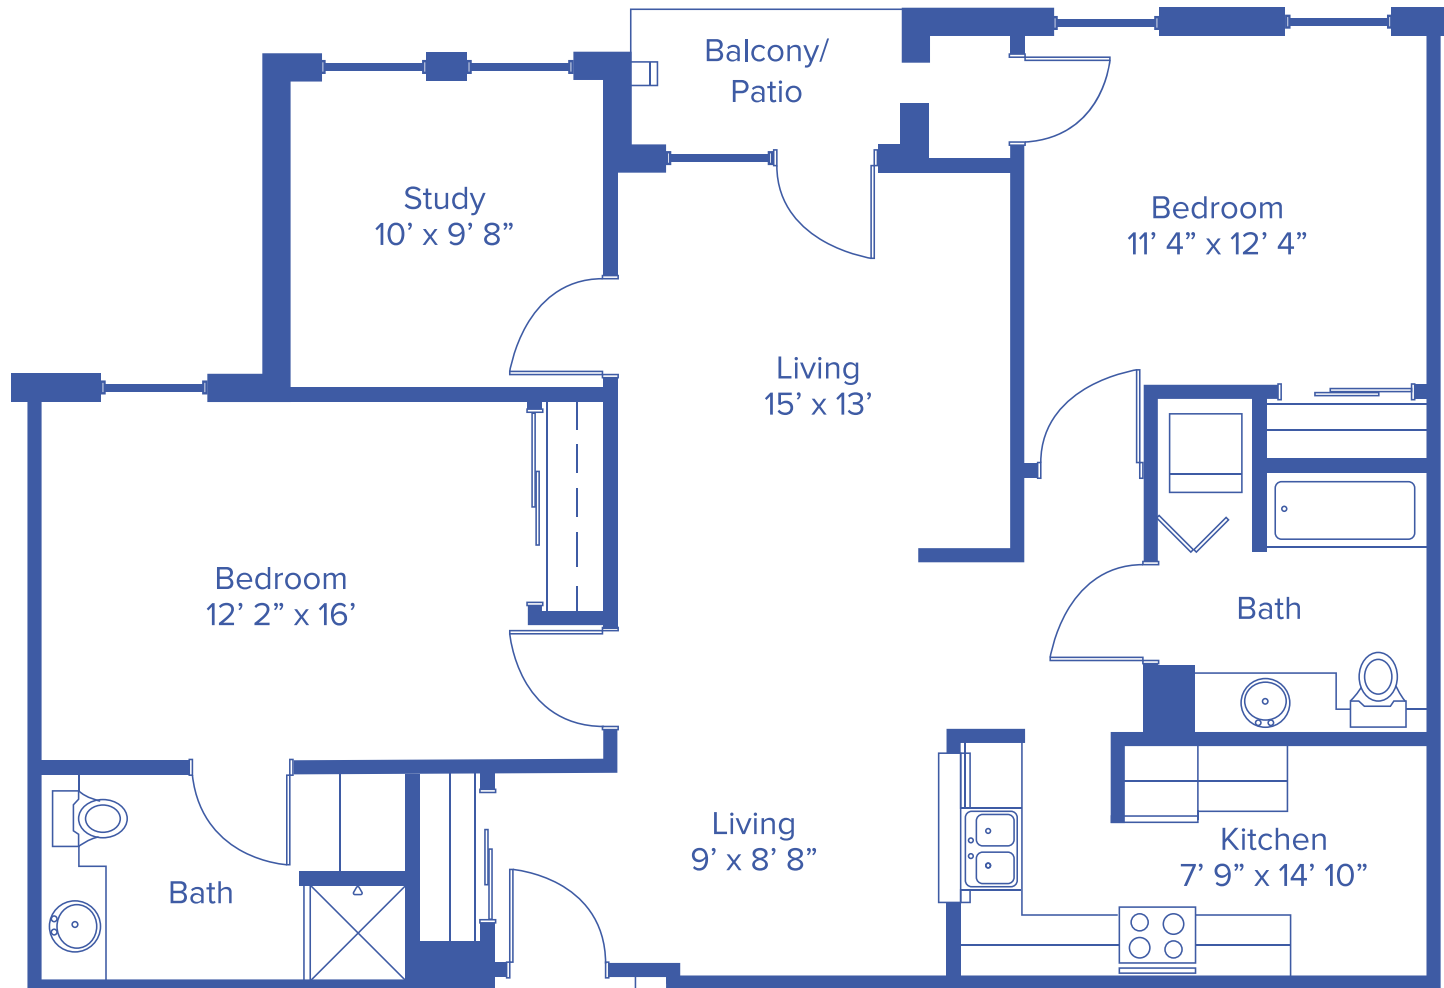

Floor plans may vary slightly and are not to scale.



17500 W 119TH ST, OLATHE, KS • WWW.ABERDEENVILLAGE.COM



ABERDEEN VILLAGE®

A PMMA COMMUNITY