

**FLOOR**



**PLANS**




**ARKANSAS CITY**

Presbyterian Manor

# STUDIO APARTMENT

APPROX. 395 – 461 SQUARE FEET

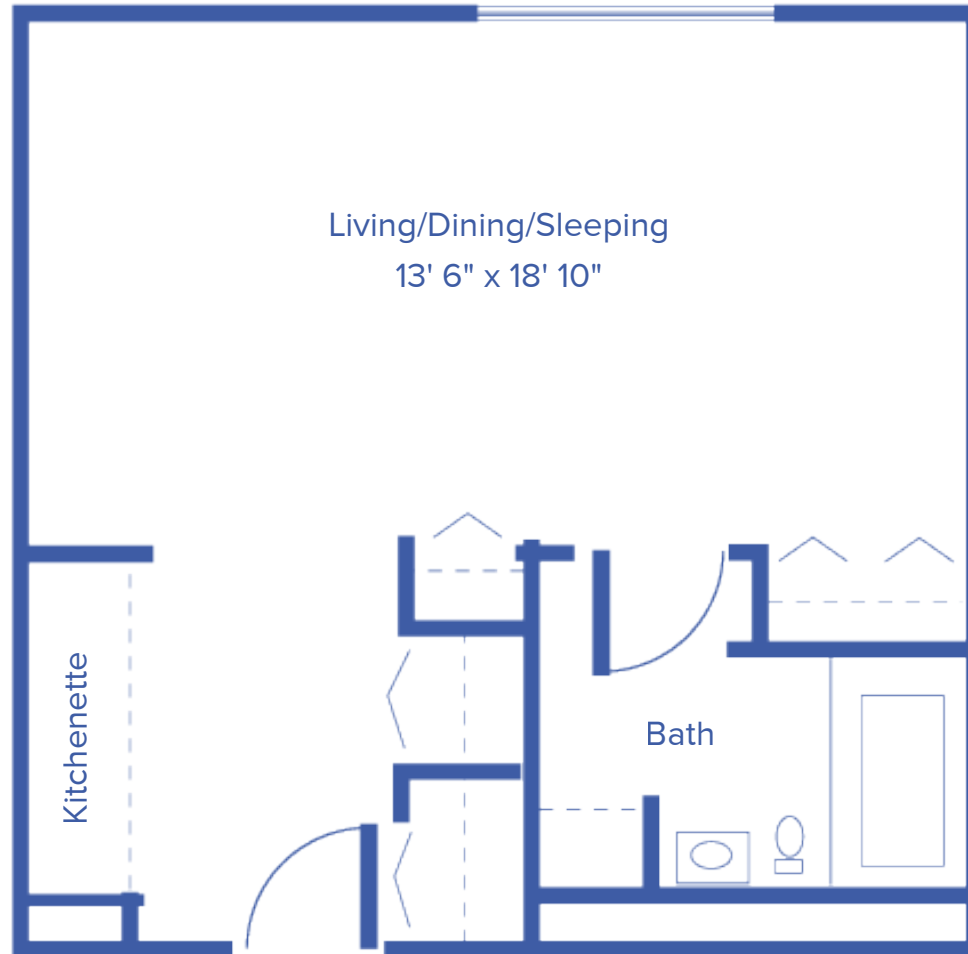


*Floor plans may vary slightly and are not to scale.*



# ONE-BEDROOM APARTMENT

APPROX. 550 SQUARE FEET

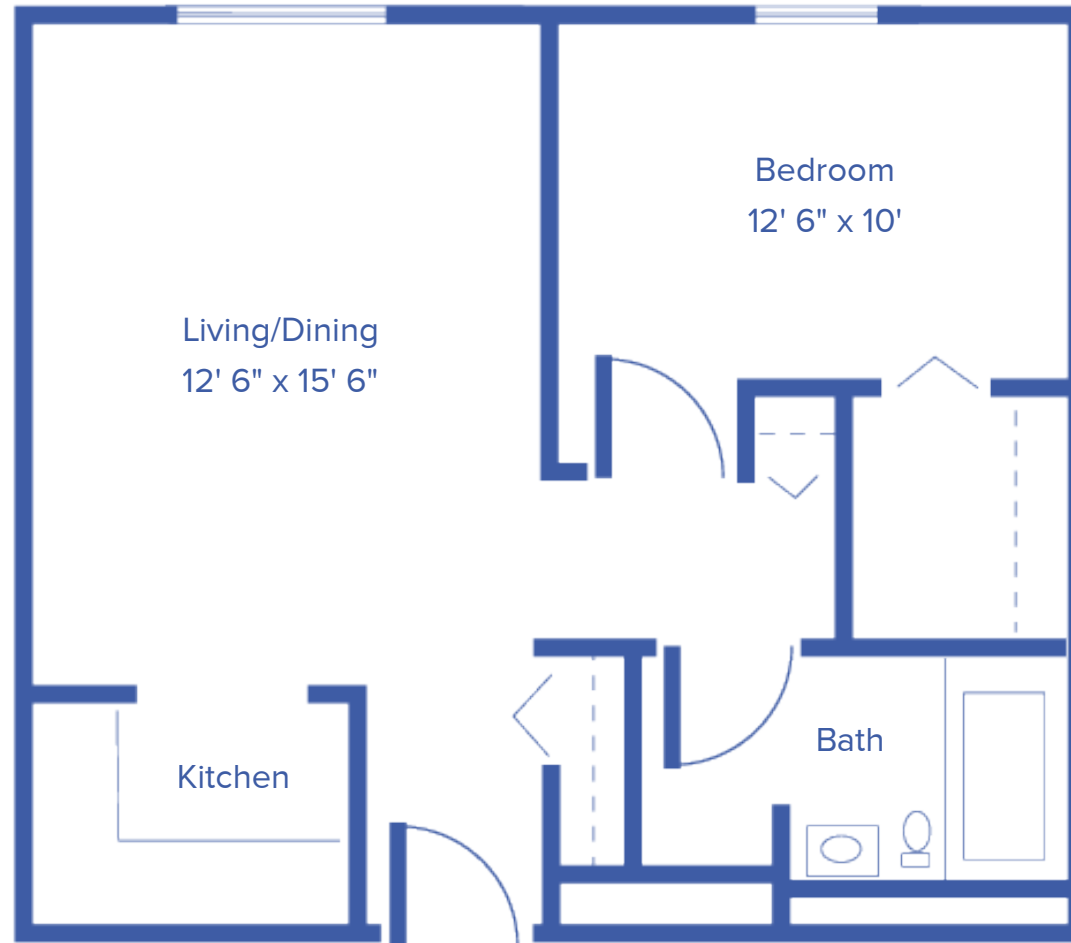


*Floor plans may vary slightly and are not to scale.*



# ONE-BEDROOM APARTMENT

LARGE / APPROX. 705 SQUARE FEET

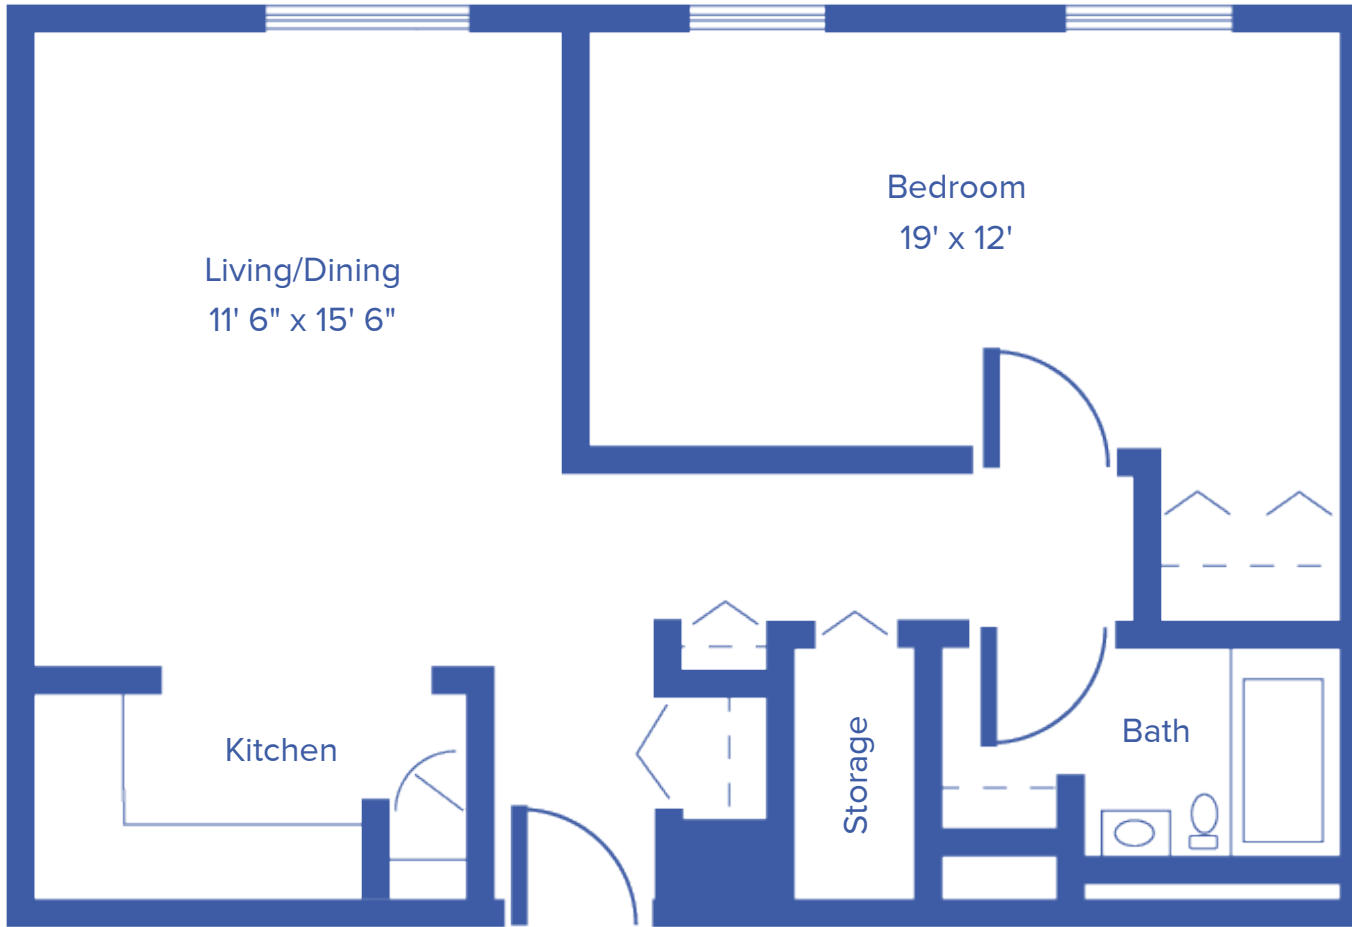


*Floor plans may vary slightly and are not to scale.*



# ONE-BEDROOM SUITE

2-BATH / APPROX. 950 SQUARE FEET

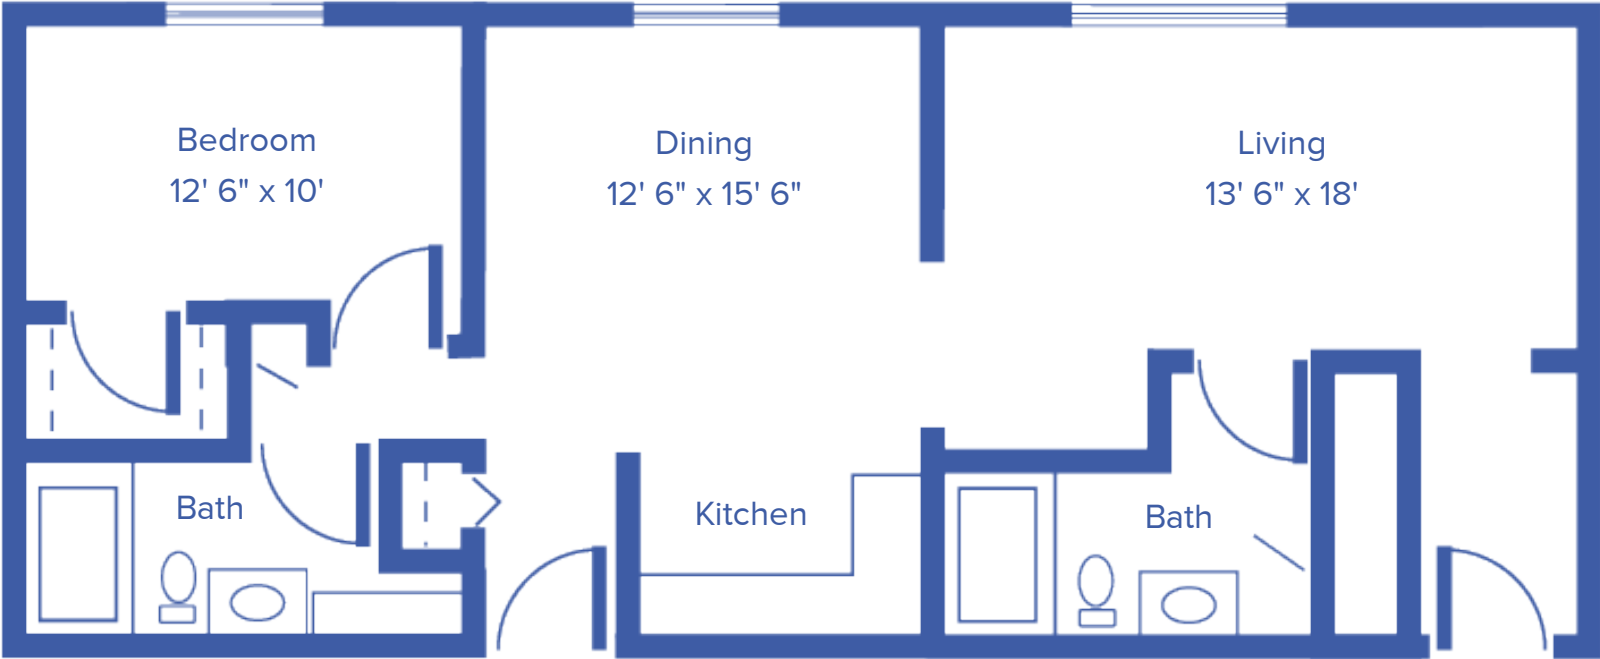


Floor plans may vary slightly and are not to scale.



# TWO-BEDROOM APARTMENT

APPROX. 705 SQUARE FEET

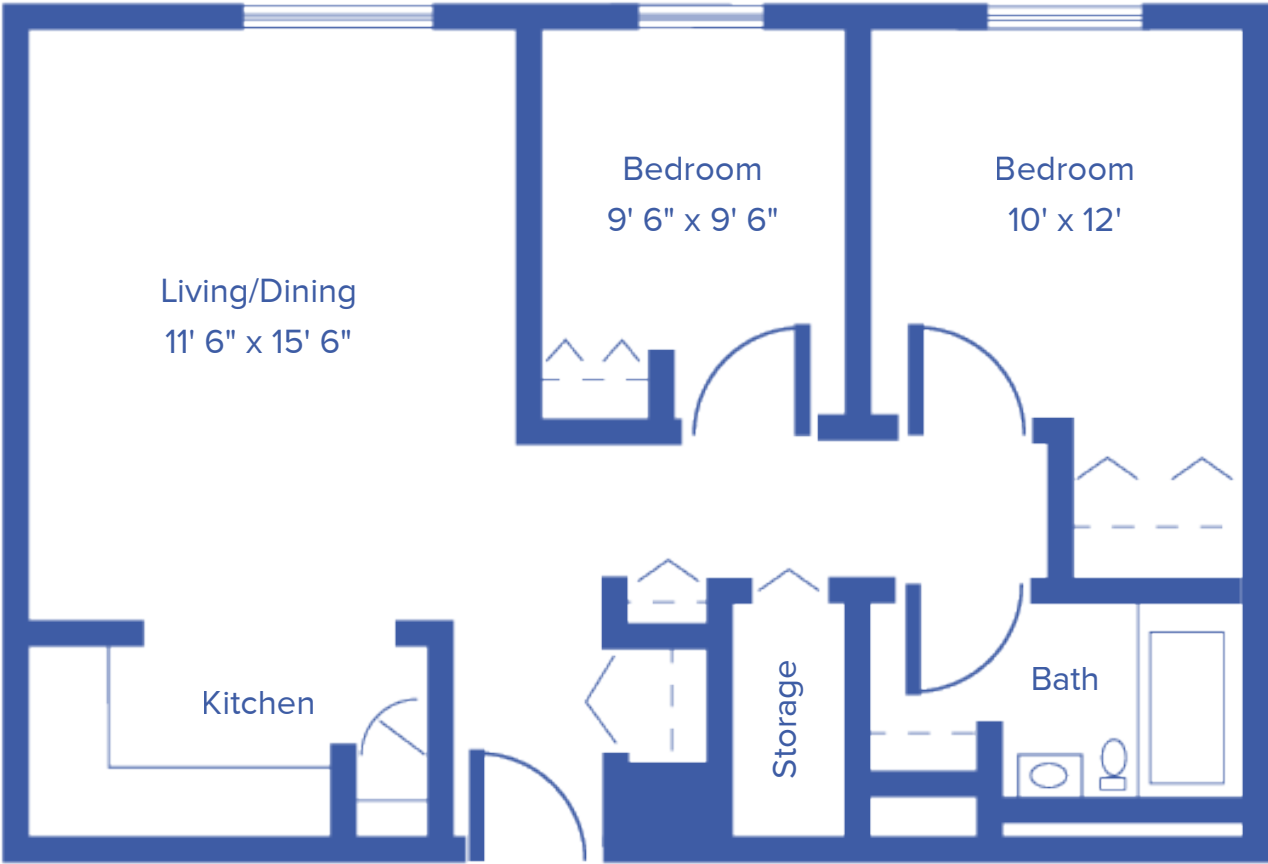


*Floor plans may vary slightly and are not to scale.*



# TWO-BEDROOM DELUXE APARTMENT

APPROX. 1,100 SQUARE FEET

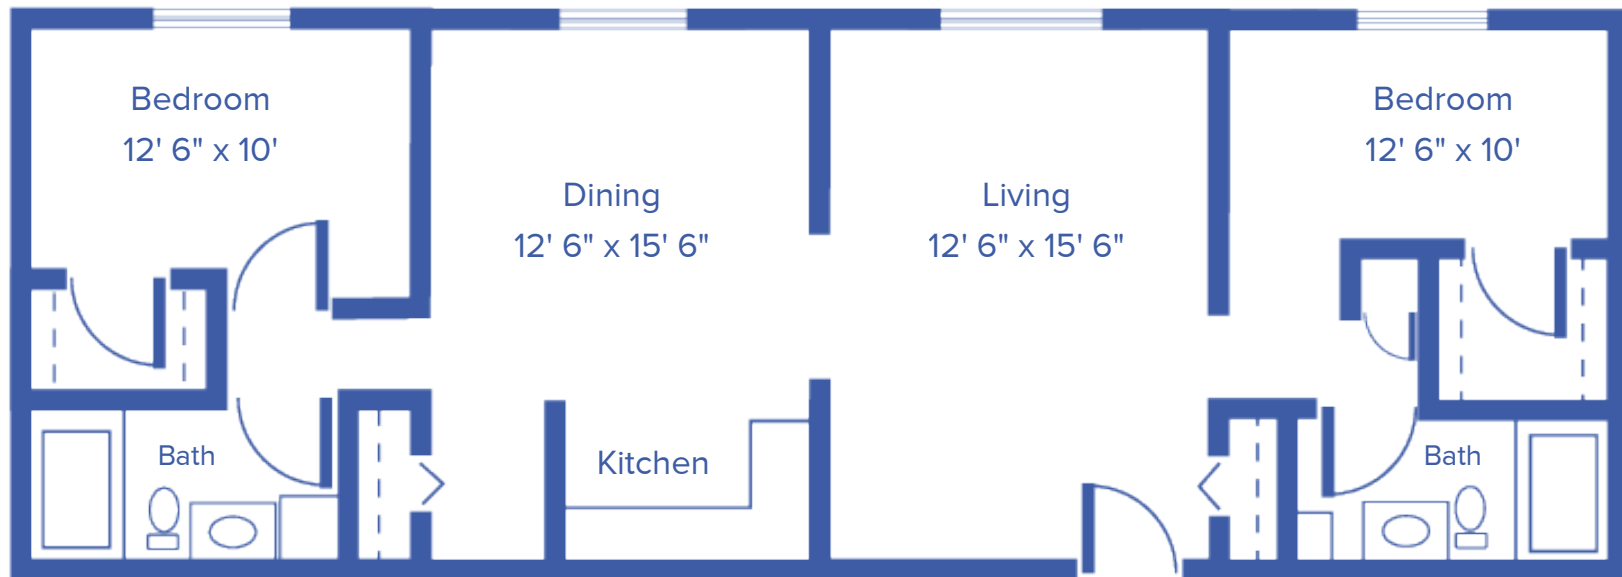


*Floor plans may vary slightly and are not to scale.*



# TWO-BEDROOM DUPLEX HOME

2-BATH / APPROX. 1,300 SQUARE FEET

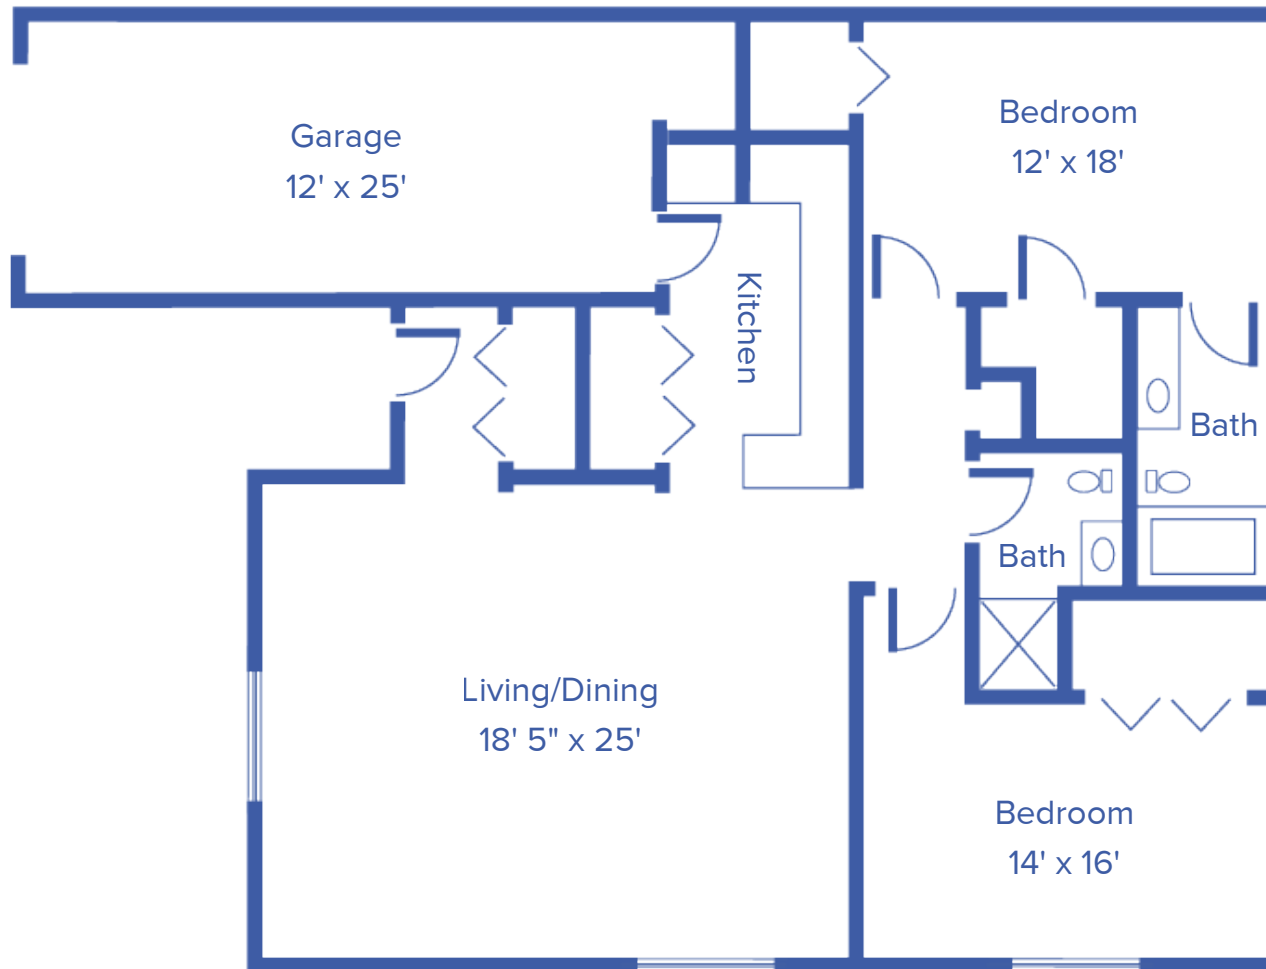

*Floor plans may vary slightly and are not to scale.*

