

FLOOR



PLANS



ARKANSAS CITY

Presbyterian Manor®

STUDIO APARTMENT

APPROX. 395 – 461 SQUARE FEET



Floor plans may vary slightly and are not to scale.




1711 N 4TH ST, ARKANSAS CITY, KS 67005 • WWW.ARKANSASCITYPRESBYTERIANMANOR.ORG



ARKANSAS CITY
Presbyterian Manor®

ONE-BEDROOM APARTMENT

APPROX. 550 SQUARE FEET

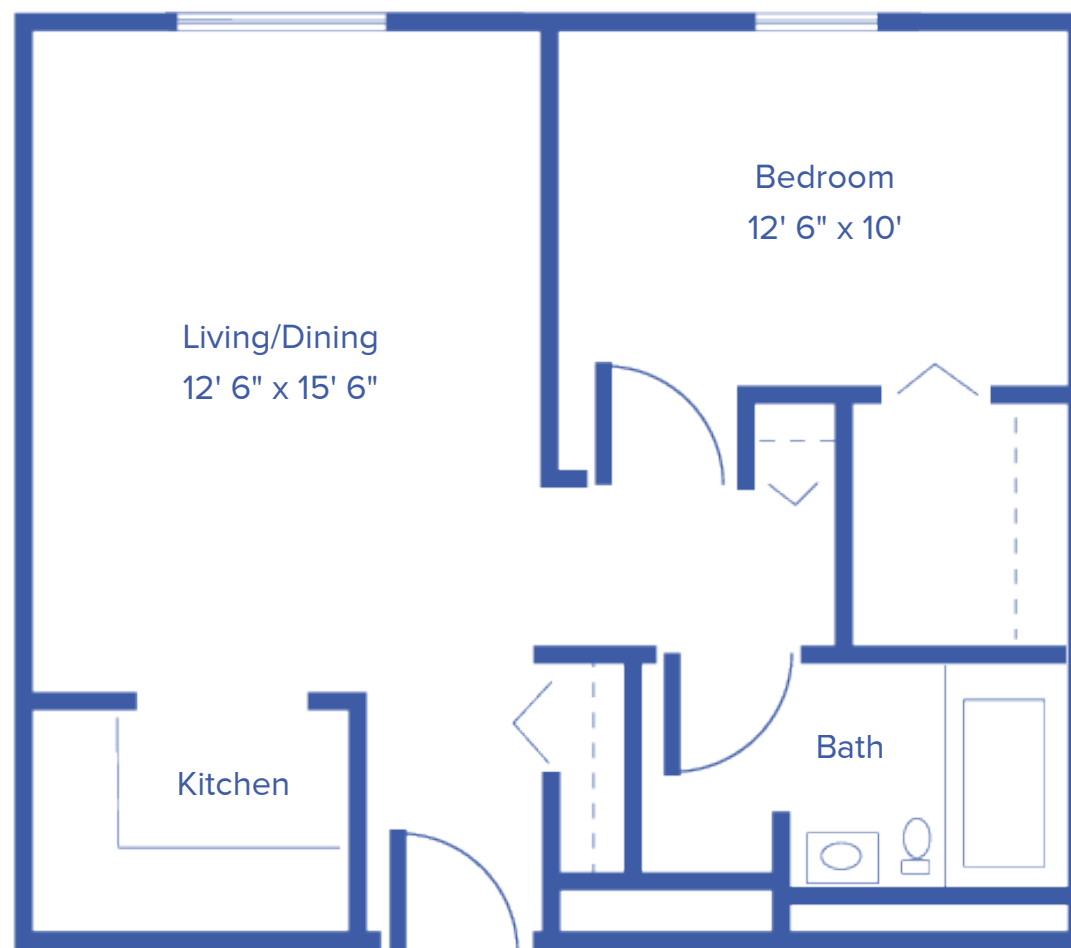


Floor plans may vary slightly and are not to scale.



ONE-BEDROOM APARTMENT

LARGE / APPROX. 705 SQUARE FEET

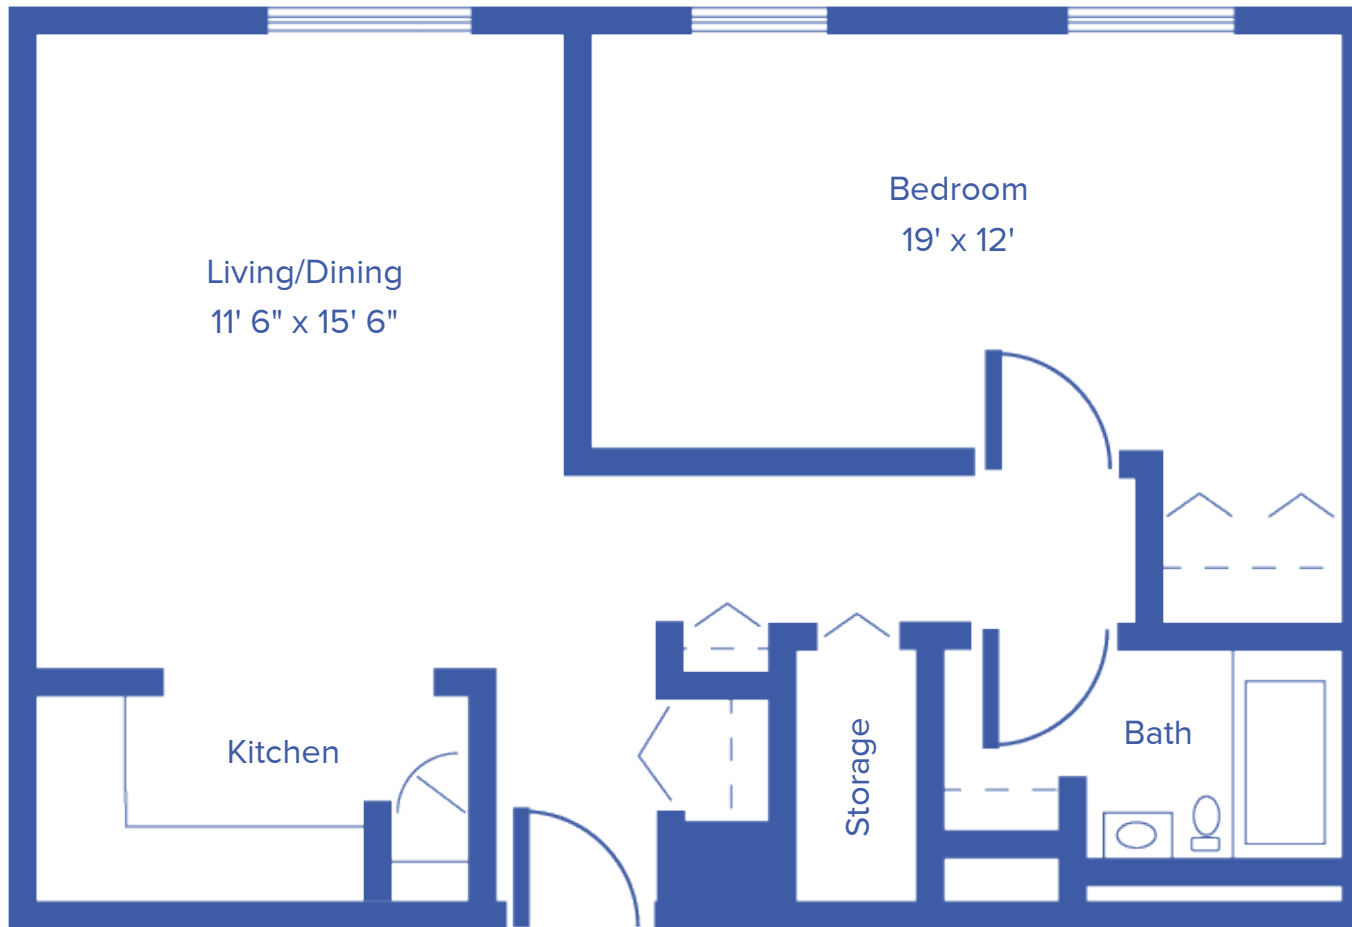

Floor plans may vary slightly and are not to scale.




1711 N 4TH ST, ARKANSAS CITY, KS 67005 • WWW.ARKANSASCITYPRESBYTERIANMANOR.ORG



ARKANSAS CITY
Presbyterian Manor®

ONE-BEDROOM SUITE

2-BATH / APPROX. 950 SQUARE FEET

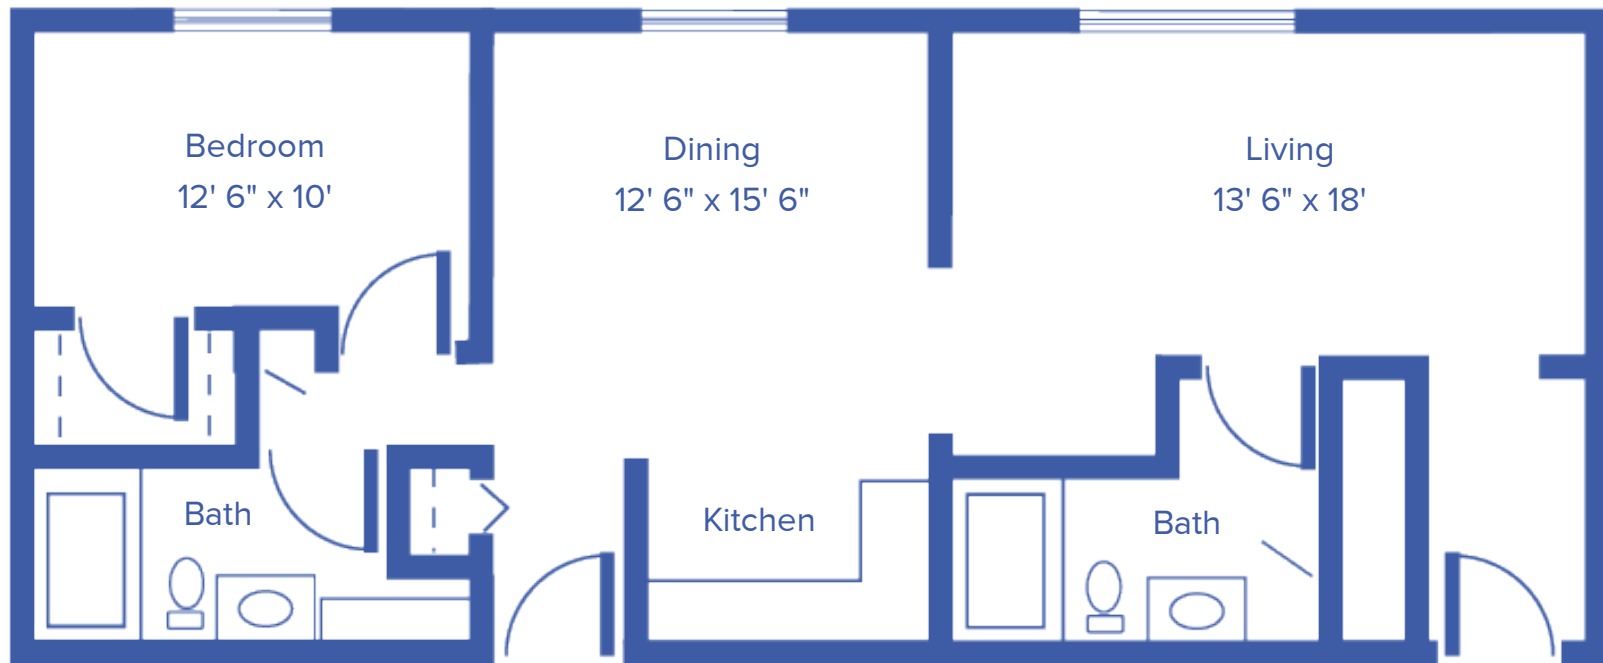

Floor plans may vary slightly and are not to scale.




1711 N 4TH ST, ARKANSAS CITY, KS 67005 • WWW.ARKANSASCITYPRESBYTERIANMANOR.ORG



ARKANSAS CITY
Presbyterian Manor®

TWO-BEDROOM APARTMENT

APPROX. 705 SQUARE FEET

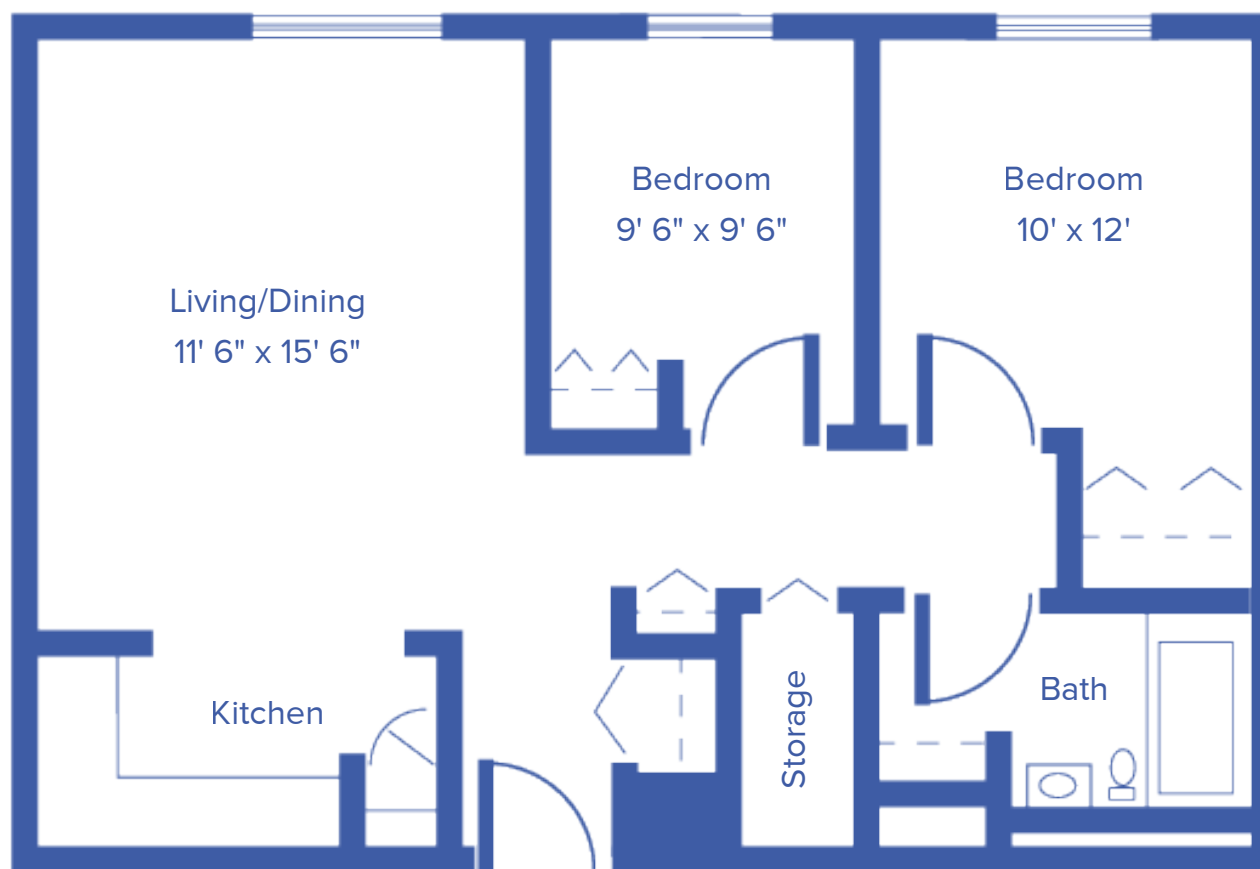

Floor plans may vary slightly and are not to scale.




1711 N 4TH ST, ARKANSAS CITY, KS 67005 • WWW.ARKANSASCITYPRESBYTERIANMANOR.ORG



ARKANSAS CITY
Presbyterian Manor®

TWO-BEDROOM DELUXE APARTMENT

APPROX. 1,100 SQUARE FEET

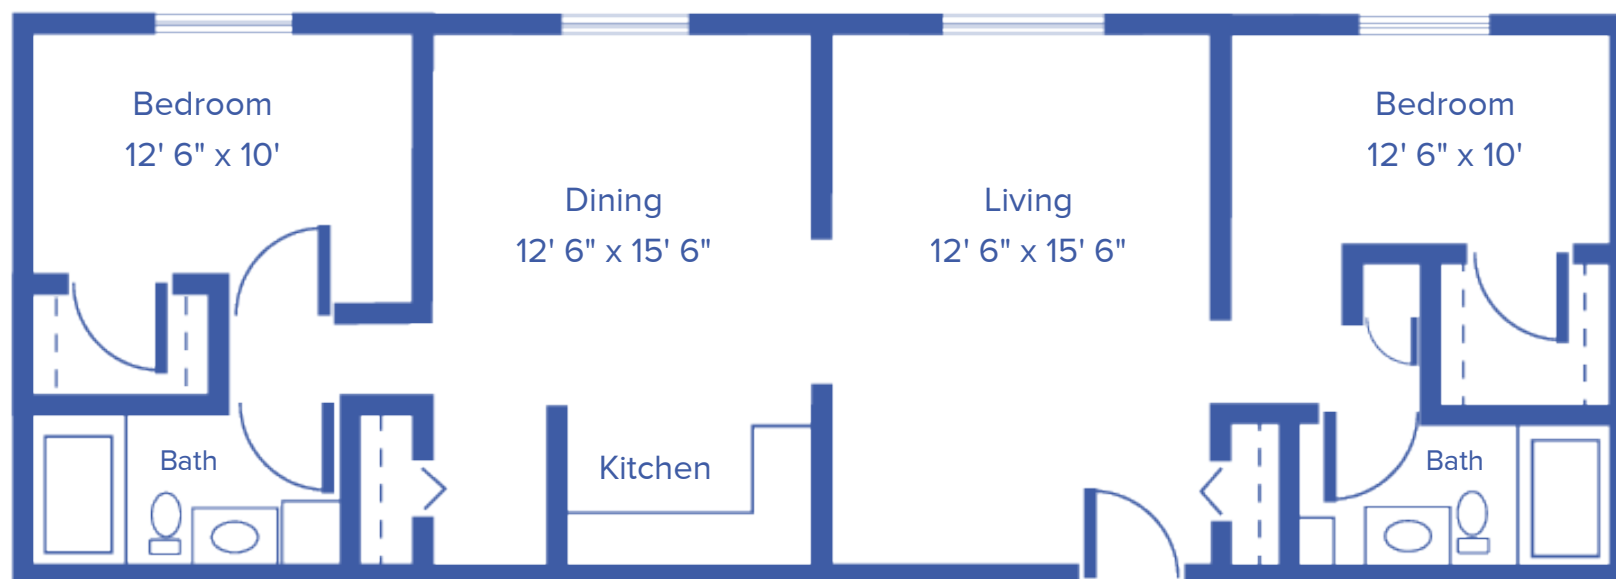

Floor plans may vary slightly and are not to scale.




1711 N 4TH ST, ARKANSAS CITY, KS 67005 • WWW.ARKANSASCITYPRESBYTERIANMANOR.ORG



ARKANSAS CITY
Presbyterian Manor®

TWO-BEDROOM DUPLEX HOME

2-BATH / APPROX. 1,300 SQUARE FEET

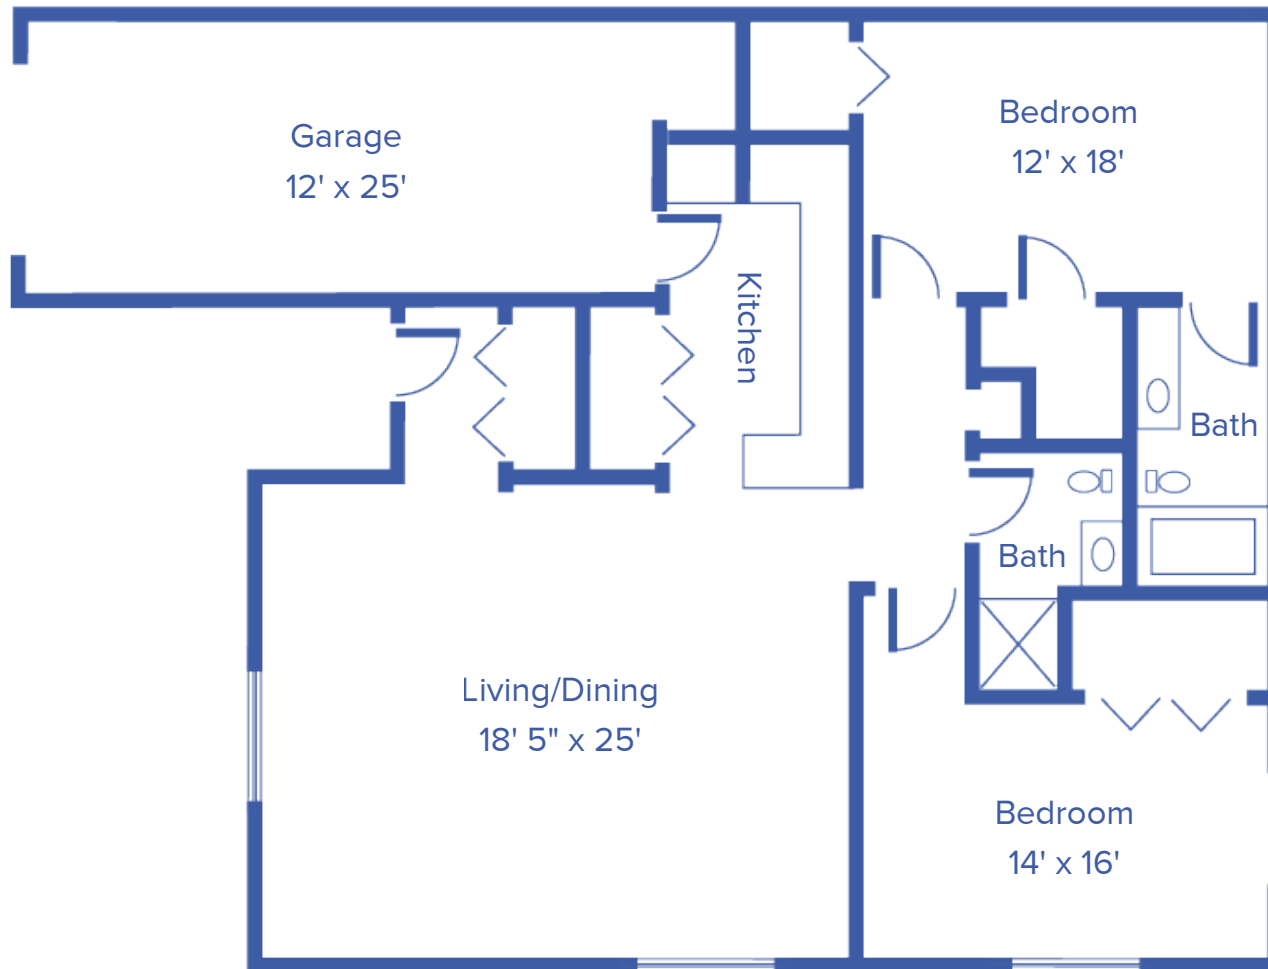

Floor plans may vary slightly and are not to scale.



1711 N 4TH ST, ARKANSAS CITY, KS 67005 • WWW.ARKANSASCITYPRESBYTERIANMANOR.ORG



ARKANSAS CITY
Presbyterian Manor®