

FLOOR



PLANS




FARMINGTON

Presbyterian Manor®

RCF STUDIO

192 SQUARE FEET

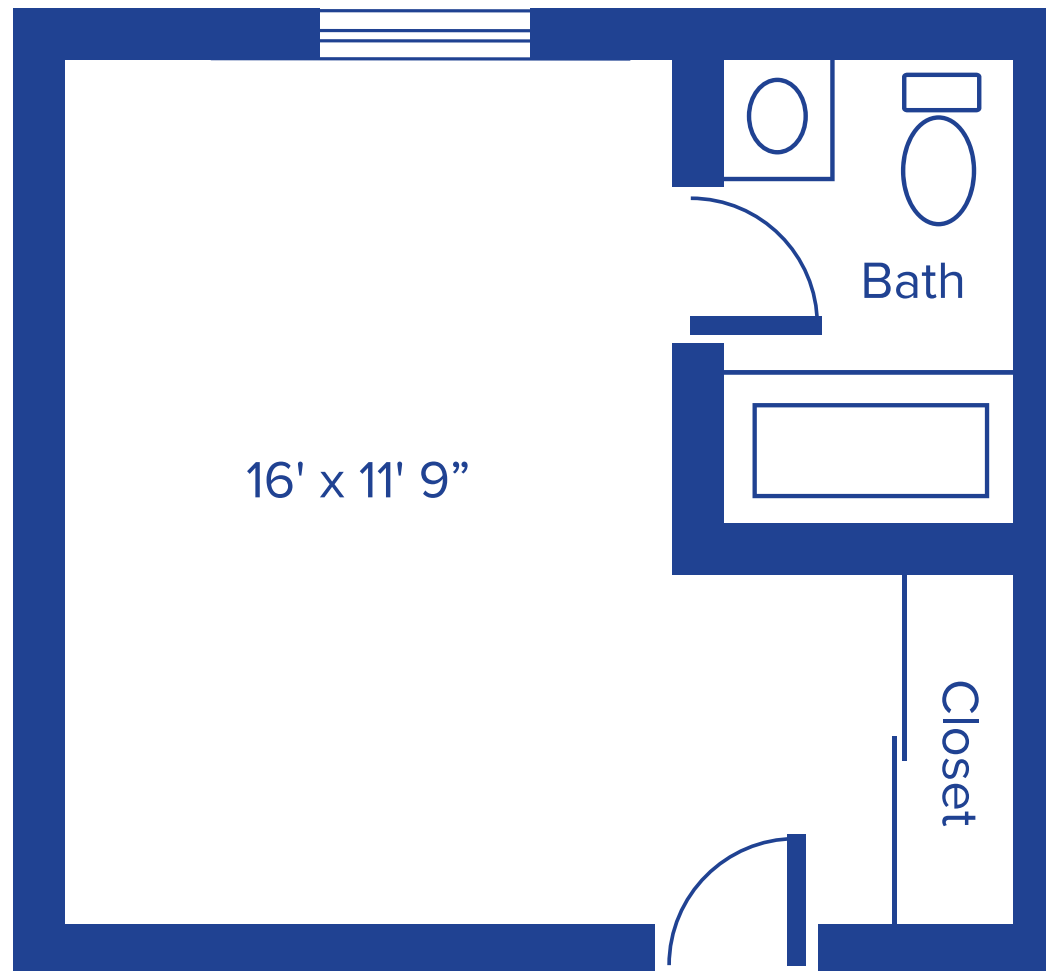

Floor plans may vary slightly and are not to scale.




500 CAYCE ST, FARMINGTON, MO 63640 • WWW.FARMINGTONPRESBYTERIANMANOR.ORG



FARMINGTON
Presbyterian Manor®

SMALL STUDIO

176 SQUARE FEET

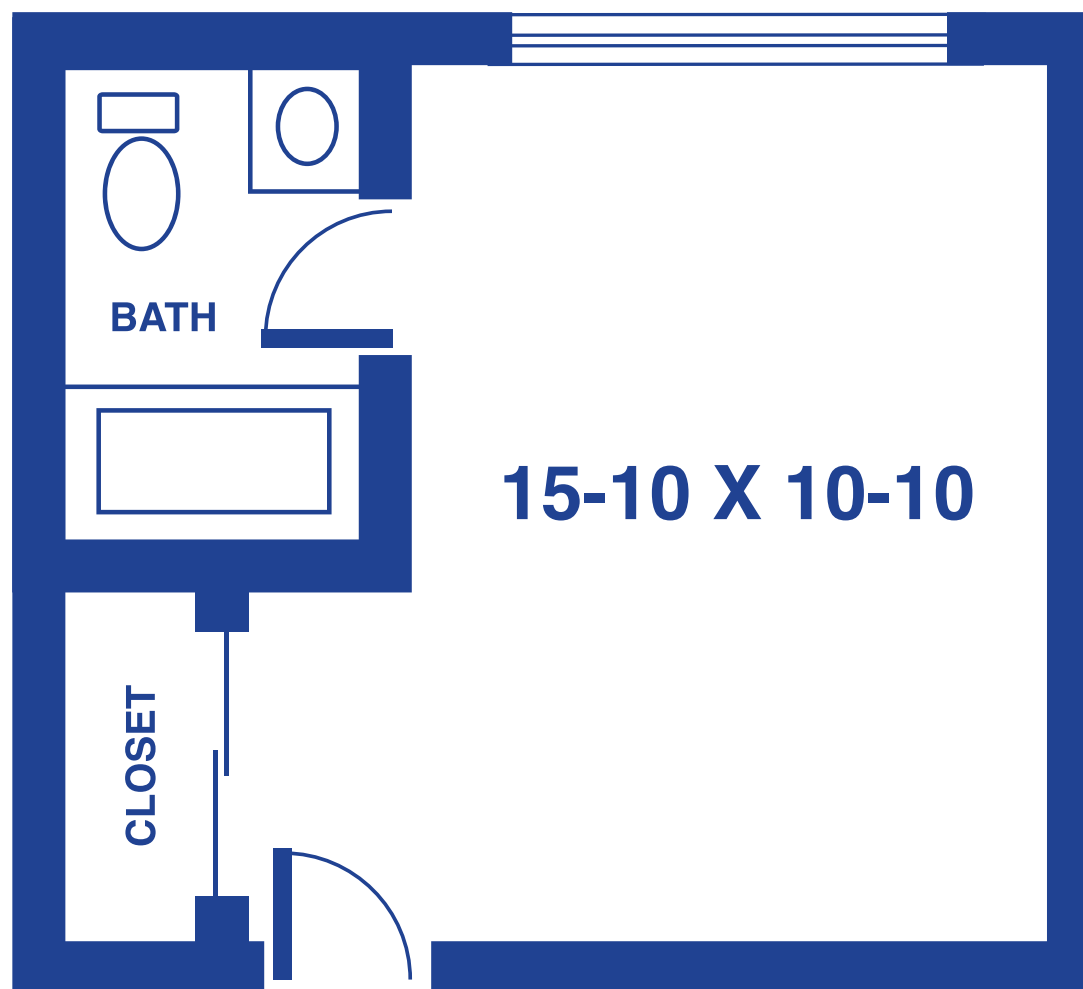

Floor plans may vary slightly and are not to scale.




500 CAYCE ST, FARMINGTON, MO 63640 • WWW.FARMINGTONPRESBYTERIANMANOR.ORG



FARMINGTON
Presbyterian Manor®

MEDIUM STUDIO

182 SQUARE FEET

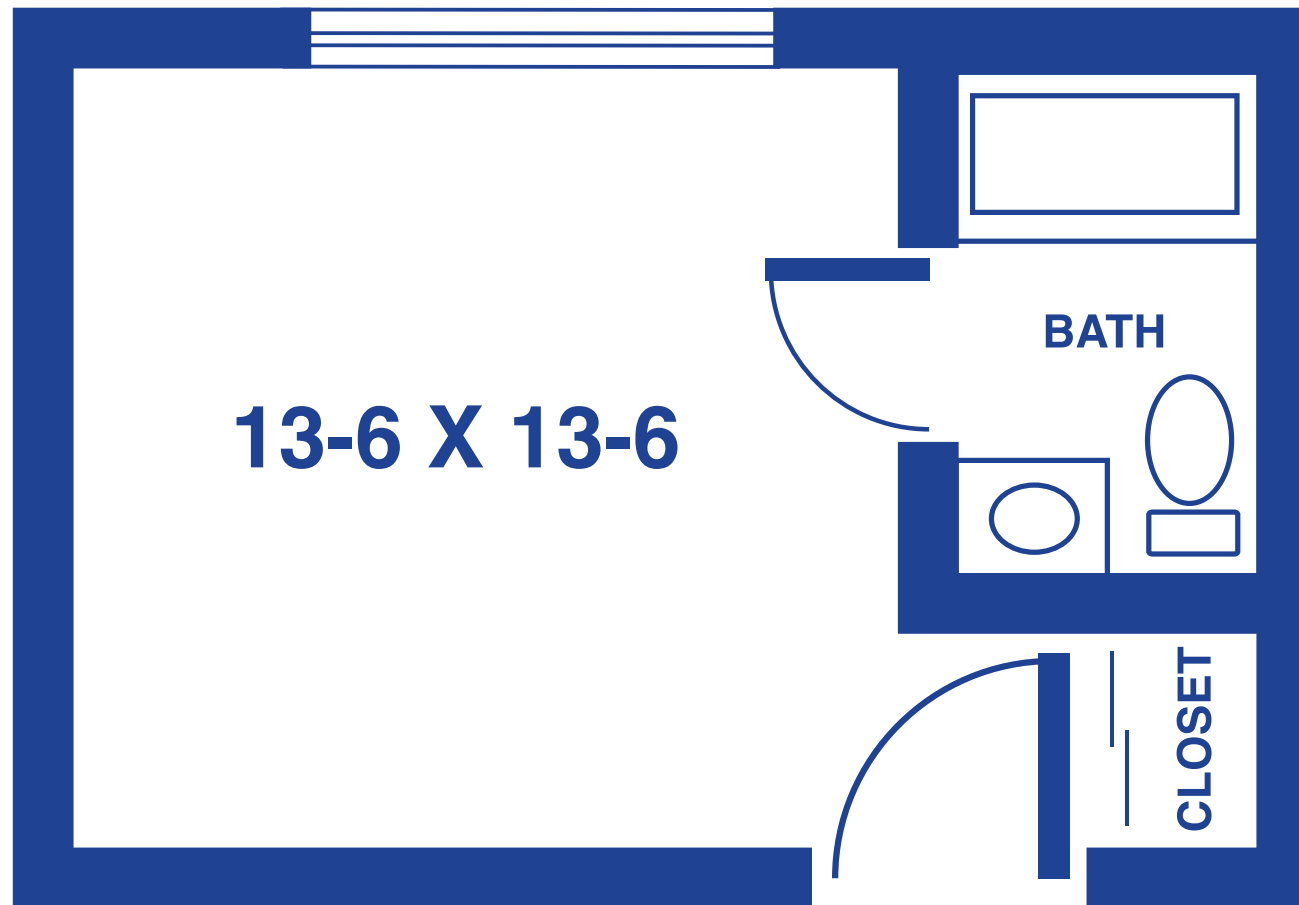

Floor plans may vary slightly and are not to scale.




500 CAYCE ST, FARMINGTON, MO 63640 • WWW.FARMINGTONPRESBYTERIANMANOR.ORG



FARMINGTON
Presbyterian Manor®

LARGE STUDIO

202 SQUARE FEET

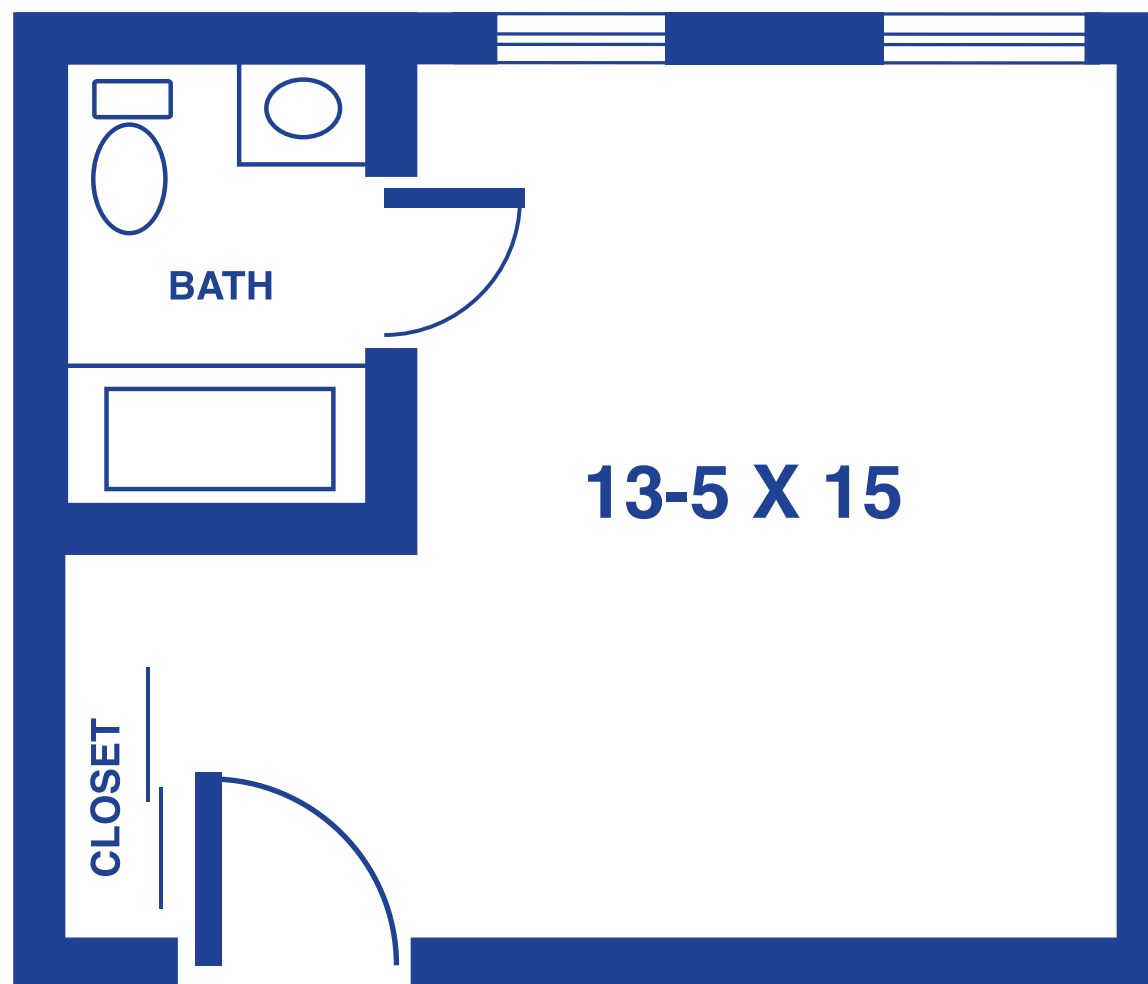

Floor plans may vary slightly and are not to scale.




500 CAYCE ST, FARMINGTON, MO 63640 • WWW.FARMINGTONPRESBYTERIANMANOR.ORG



FARMINGTON
Presbyterian Manor®

RCF SUITE

323 SQUARE FEET

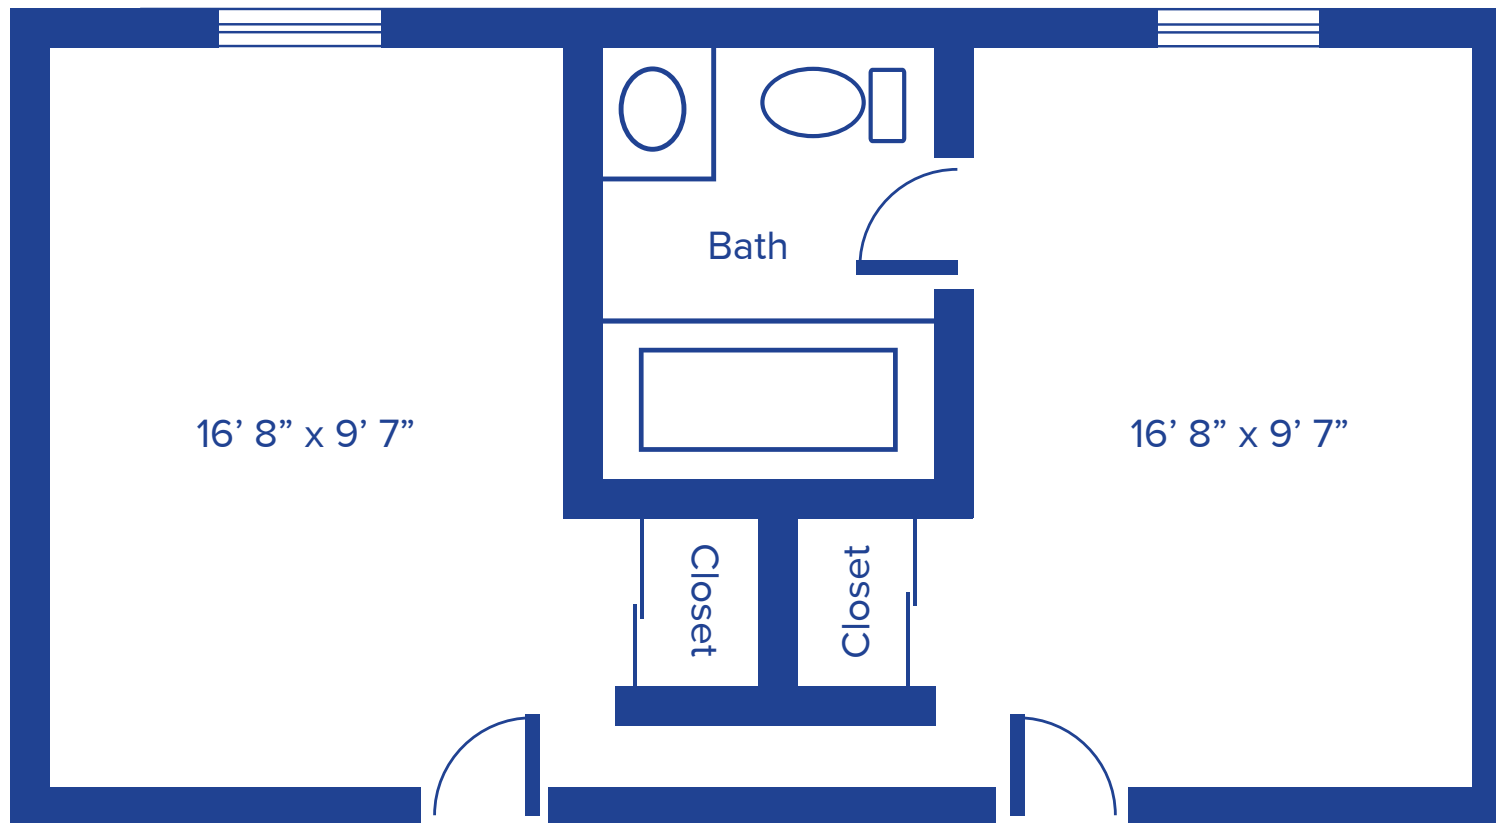

Floor plans may vary slightly and are not to scale.




500 CAYCE ST, FARMINGTON, MO 63640 • WWW.FARMINGTONPRESBYTERIANMANOR.ORG



FARMINGTON
Presbyterian Manor®

ONE-BEDROOM SUITE

336 SQUARE FEET

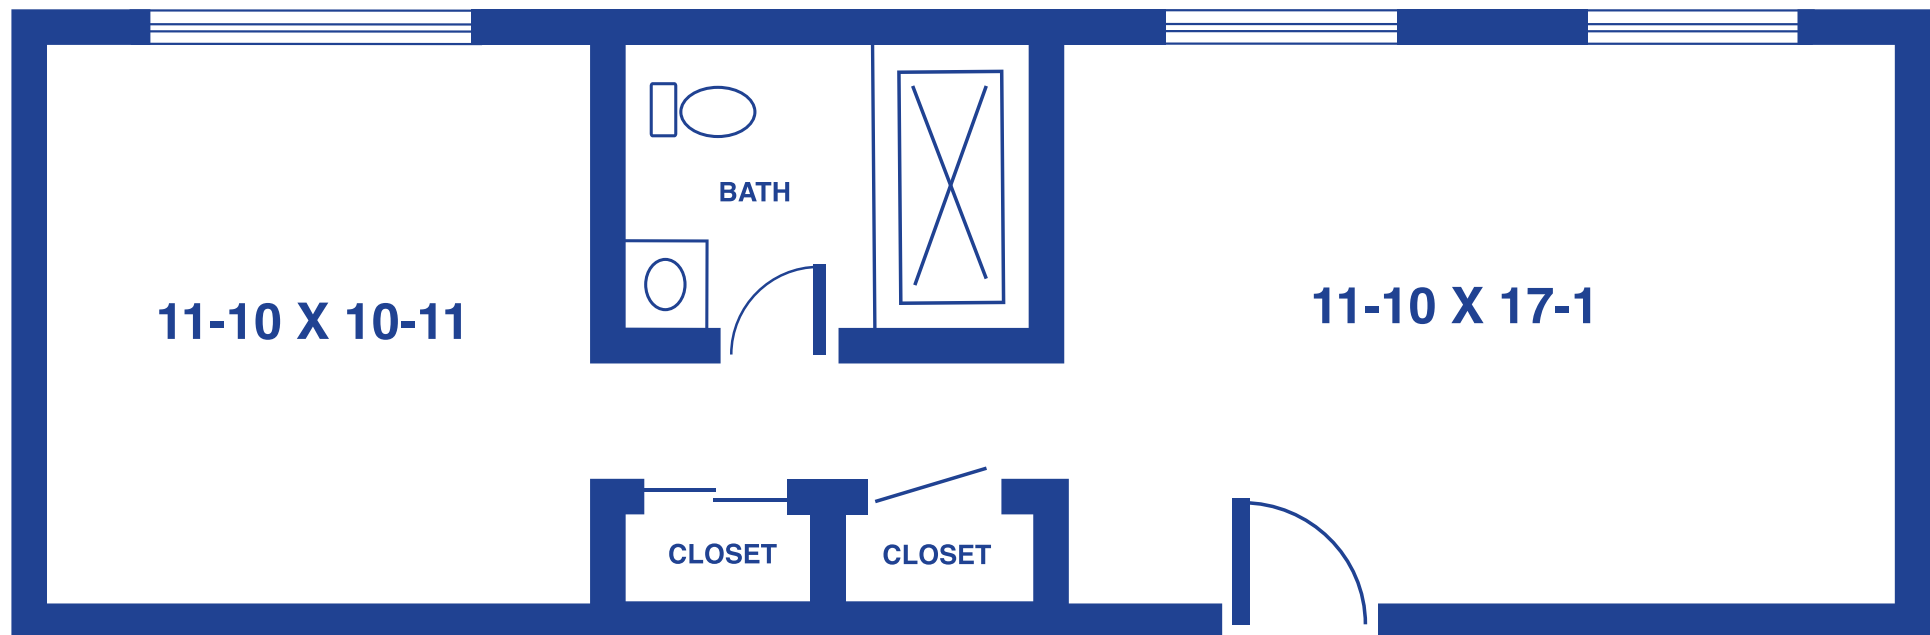

Floor plans may vary slightly and are not to scale.



500 CAYCE ST, FARMINGTON, MO 63640 • WWW.FARMINGTONPRESBYTERIANMANOR.ORG



FARMINGTON
Presbyterian Manor®