

FLOOR



PLANS




FORT SCOTT

Presbyterian Village

A PMMA® COMMUNITY

ONE-BEDROOM APARTMENT

ONE-BATH / 567 SQUARE FEET

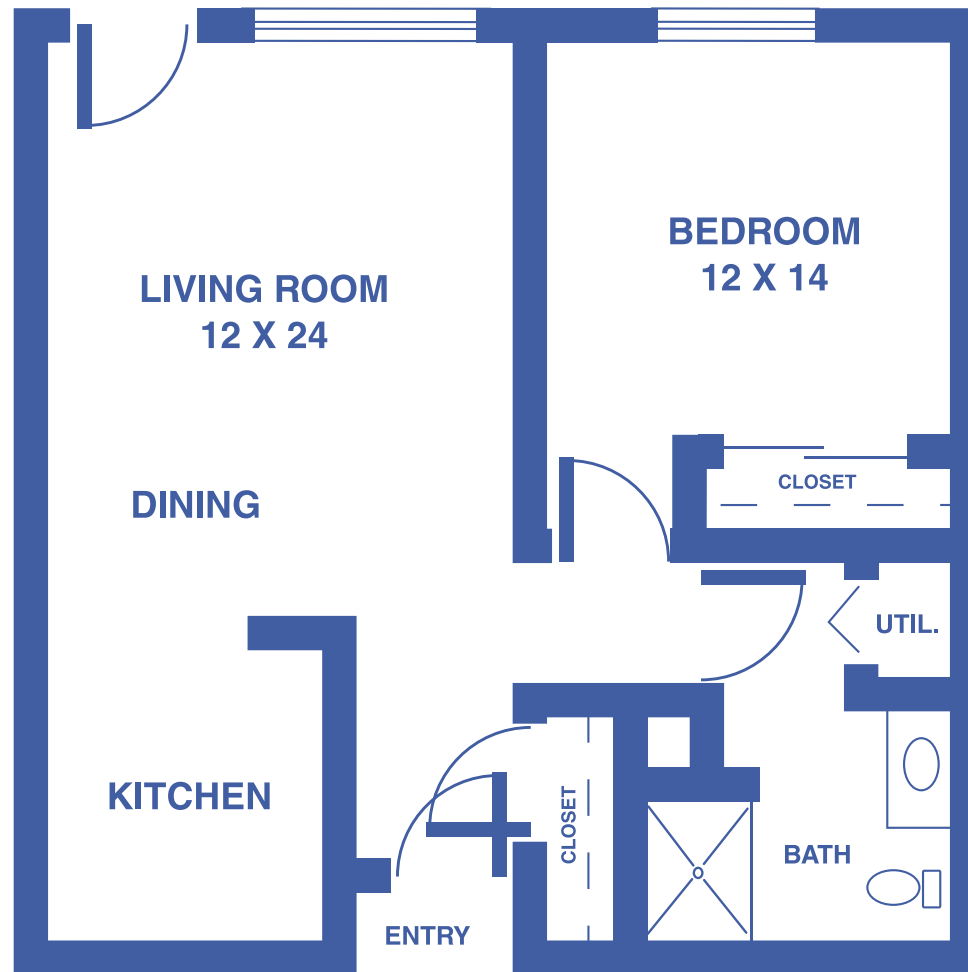

Floor plans may vary slightly and are not to scale.



2401 S HORTON, FORT SCOTT, KS 66701 • WWW.FORTSCOTTPRESBYTERIANVILLAGE.ORG




FORT SCOTT
Presbyterian Village

A PMMA®
COMMUNITY

TWO-BEDROOM APARTMENT

ONE-BATH / 813 SQUARE FEET

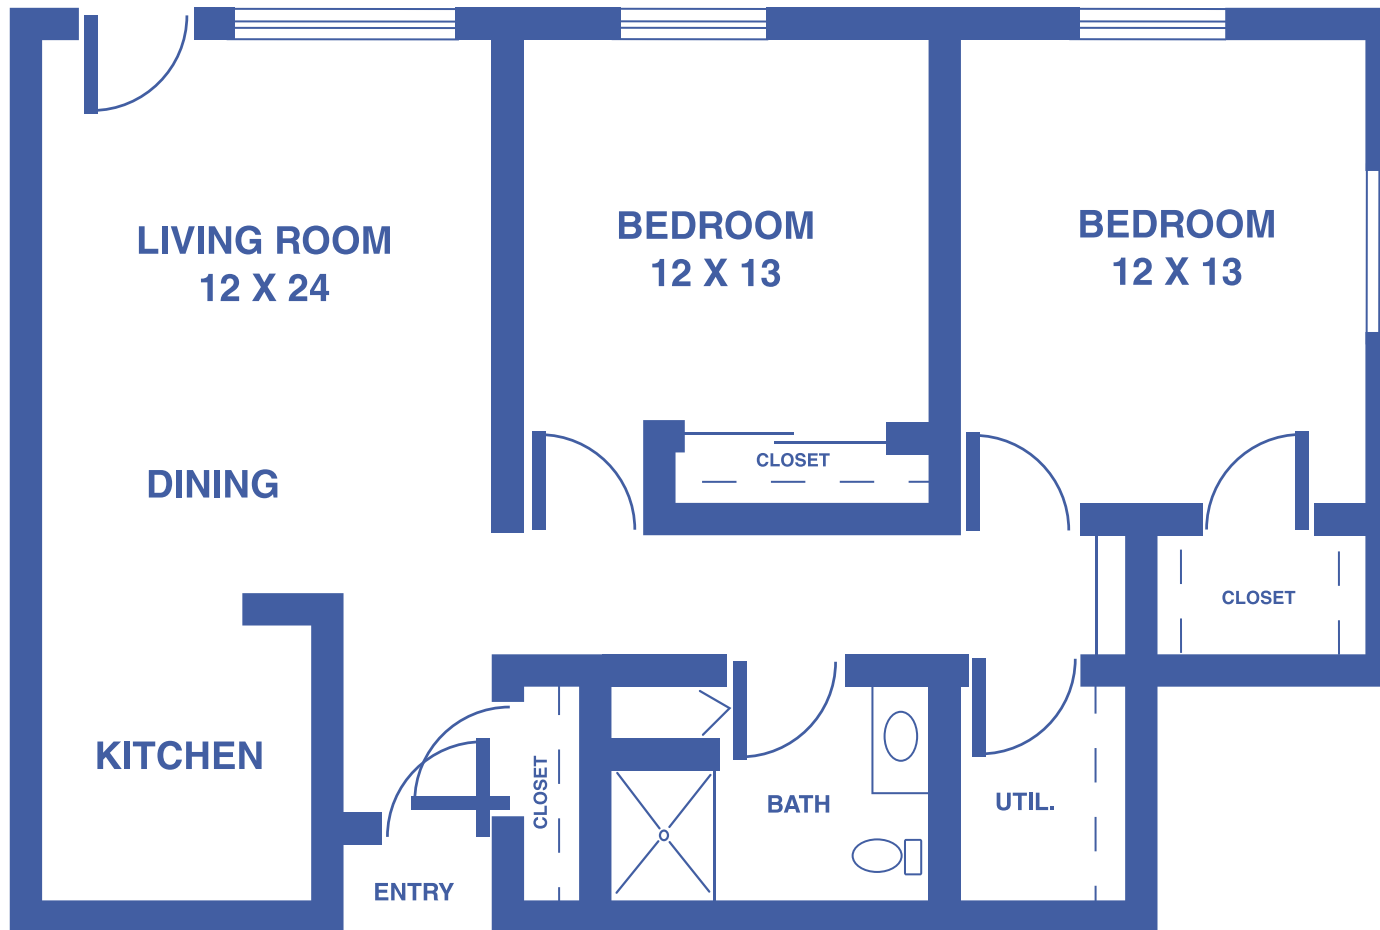

Floor plans may vary slightly and are not to scale.



2401 S HORTON, FORT SCOTT, KS 66701 • WWW.FORTSCOTTPRESBYTERIANVILLAGE.ORG




FORT SCOTT
Presbyterian Village

A PMMA®
COMMUNITY

TWO-BEDROOM SPECIAL APARTMENT

ONE-BATH / 837 SQUARE FEET

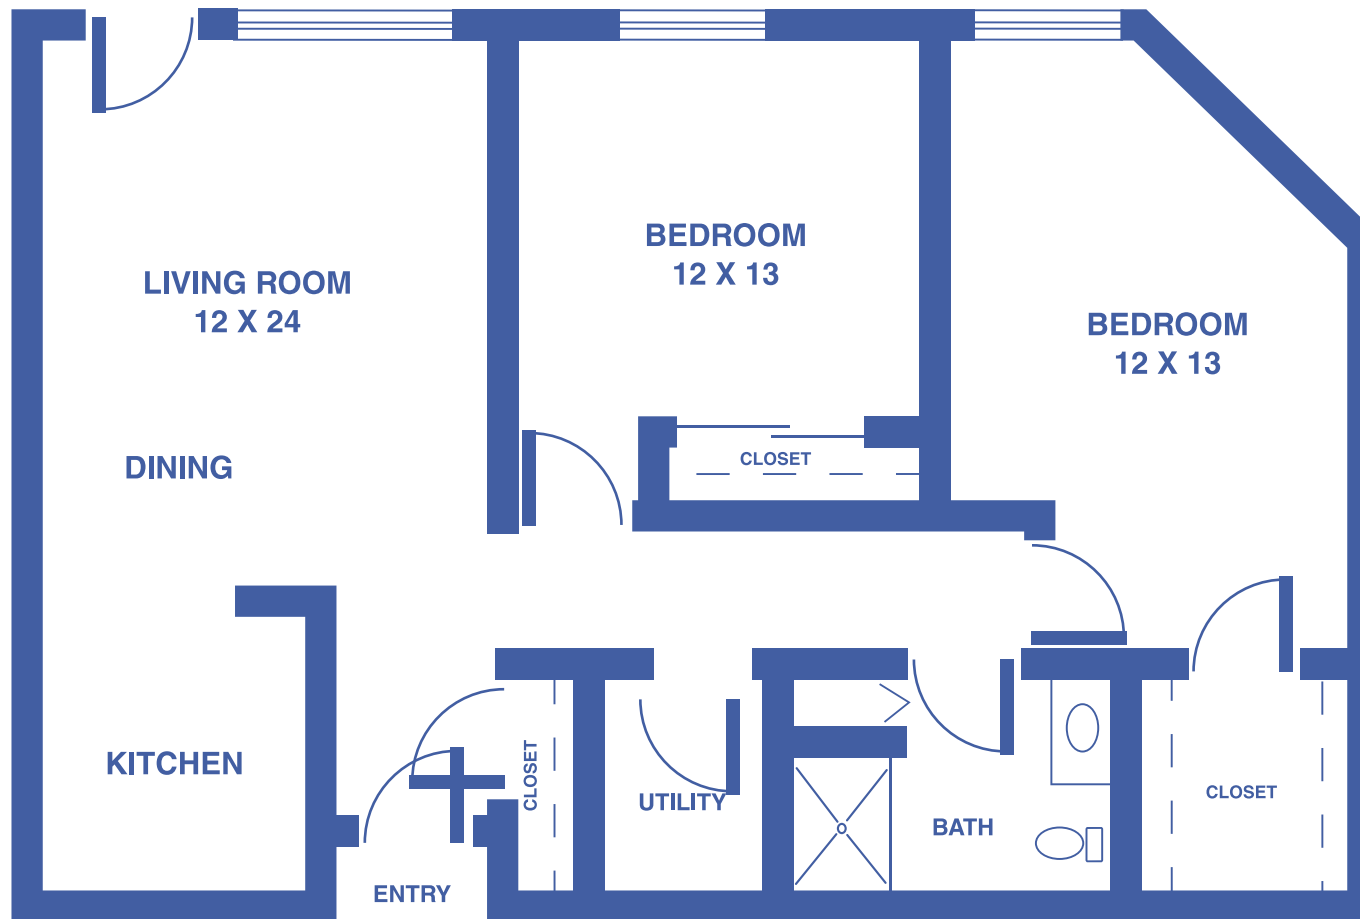

Floor plans may vary slightly and are not to scale.



2401 S HORTON, FORT SCOTT, KS 66701 • WWW.FORTSCOTTPRESBYTERIANVILLAGE.ORG




FORT SCOTT
Presbyterian Village

A PMMA®
COMMUNITY

TWO-BEDROOM DELUXE APARTMENT

TWO-BATH / 999 SQUARE FEET

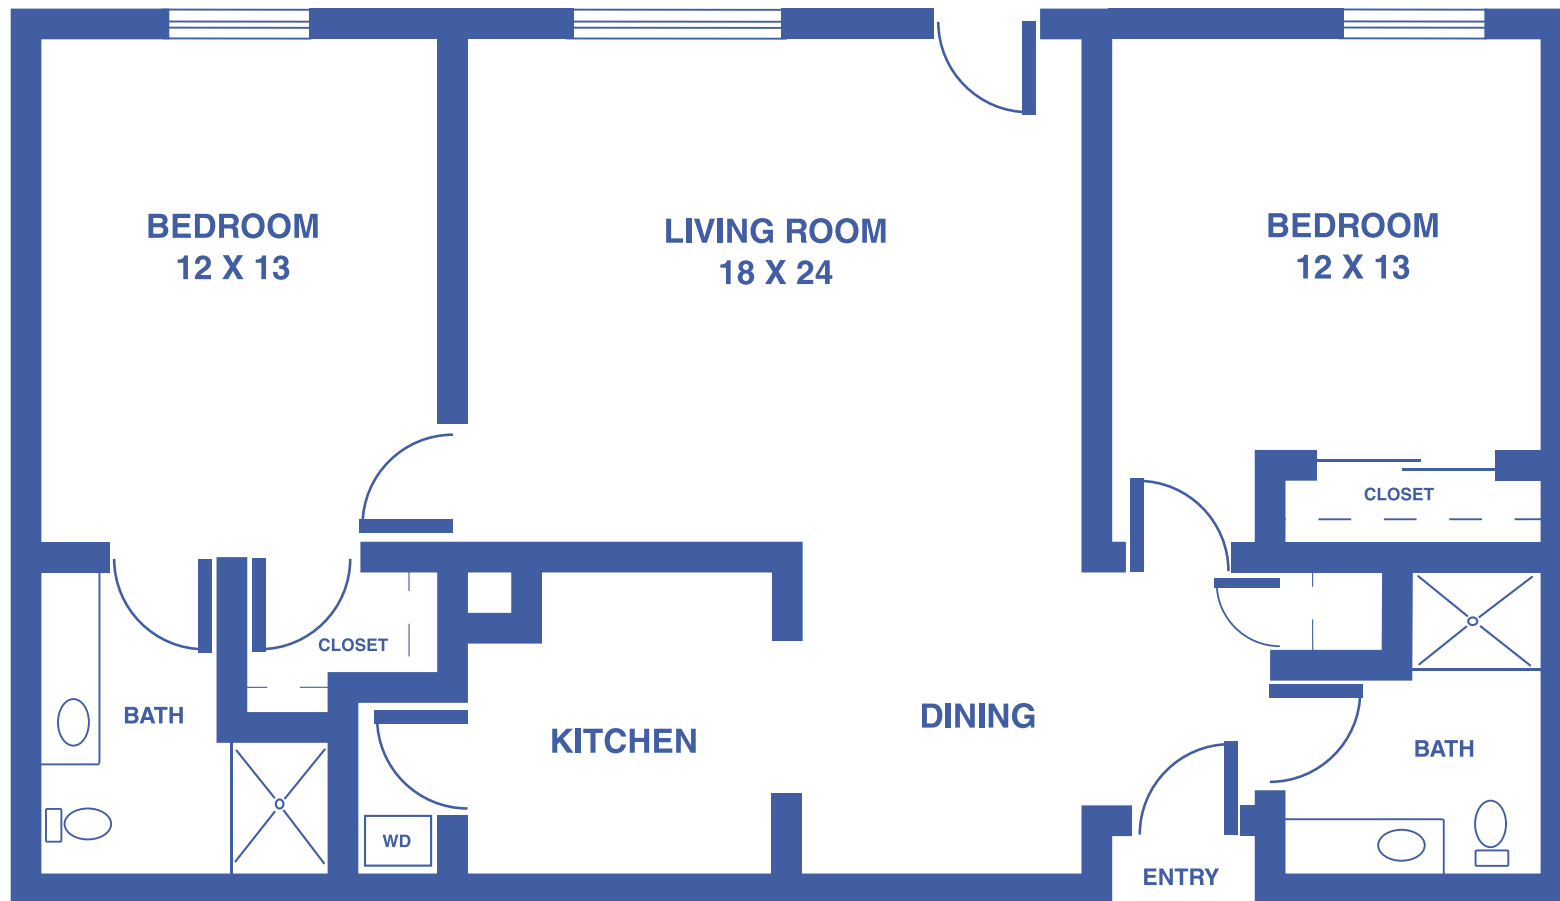

Floor plans may vary slightly and are not to scale.



2401 S HORTON, FORT SCOTT, KS 66701 • WWW.FORTSCOTTPRESBYTERIANVILLAGE.ORG



FORT SCOTT
Presbyterian Village

A PMMA®
COMMUNITY