

FLOOR



PLANS




NEWTON

Presbyterian Manor

KALB VILLA STUDIO

240 SQUARE FEET

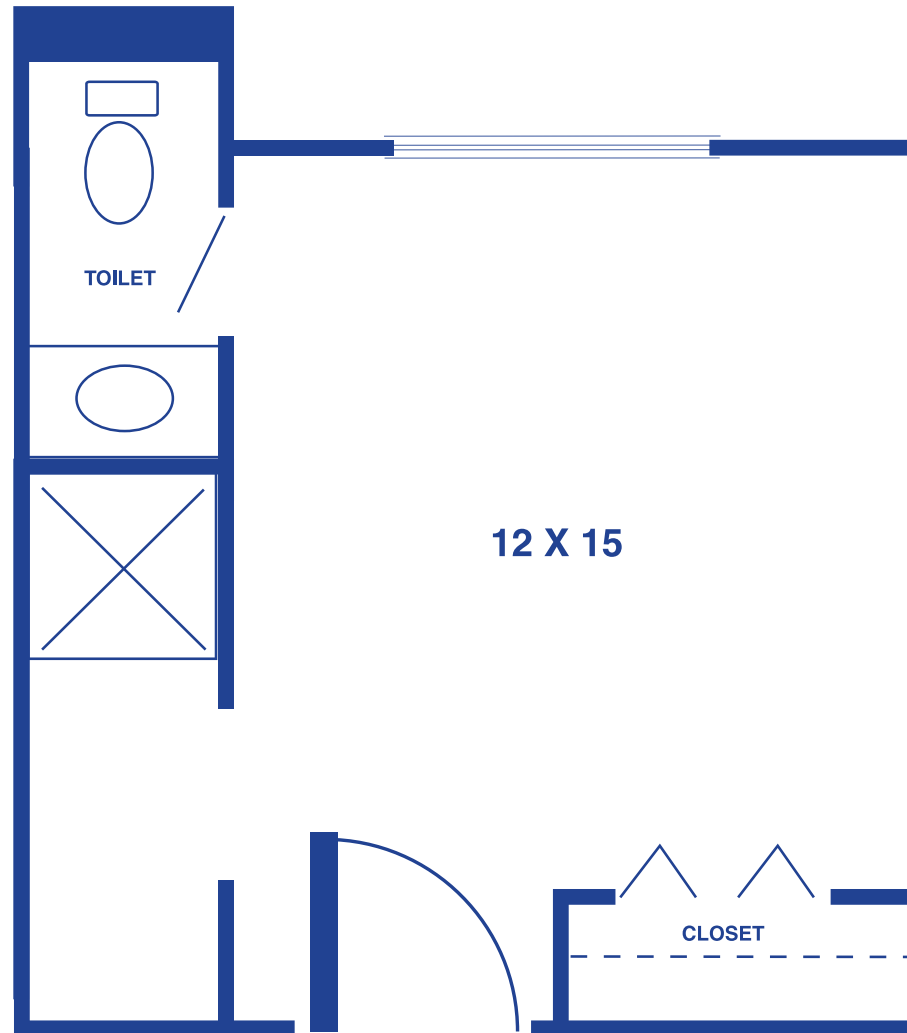


Floor plans may vary slightly and are not to scale.



KALB VILLA SUITE

480 SQUARE FEET

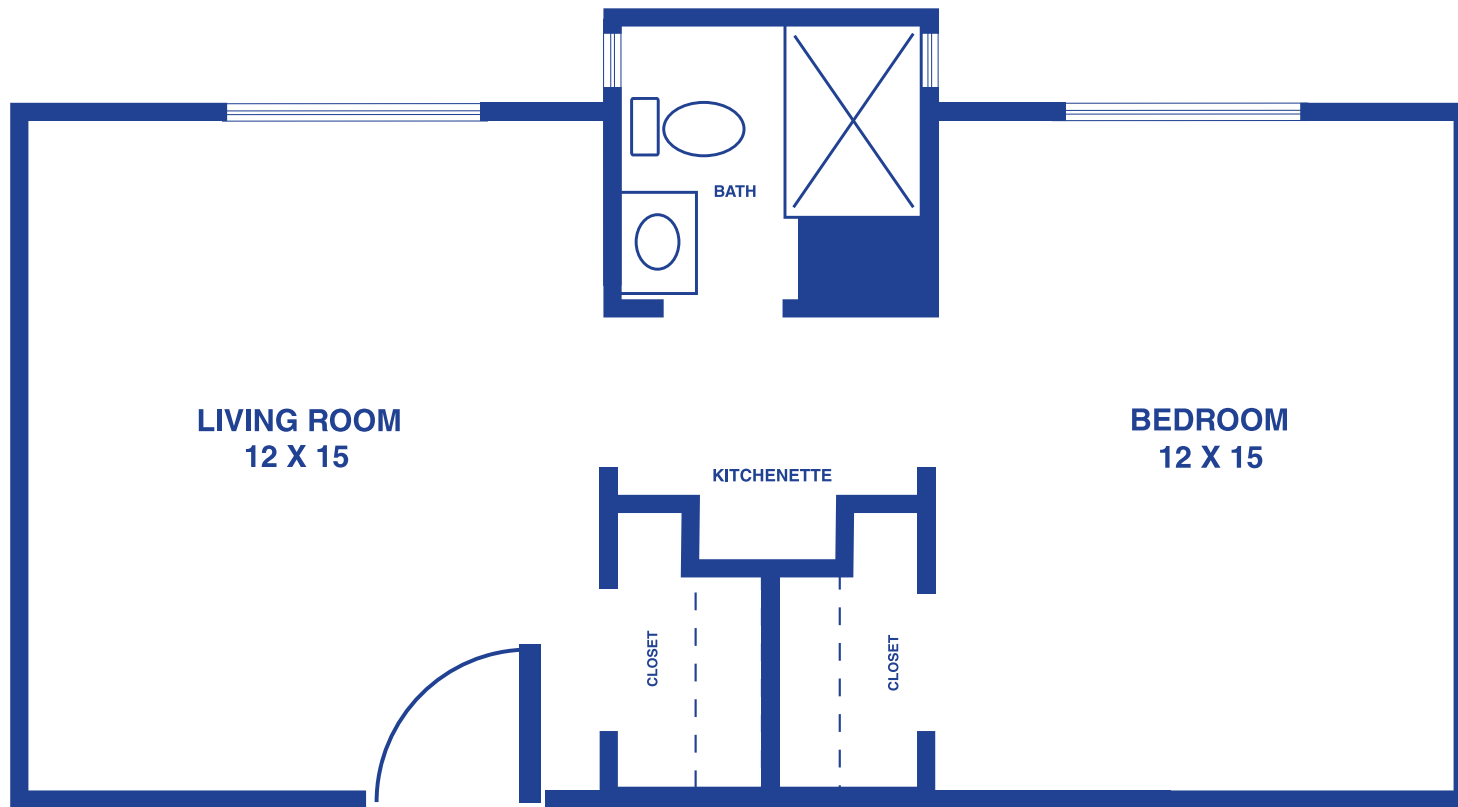


Floor plans may vary slightly and are not to scale.



ANDERSON PLACE STUDIO

240 SQUARE FEET

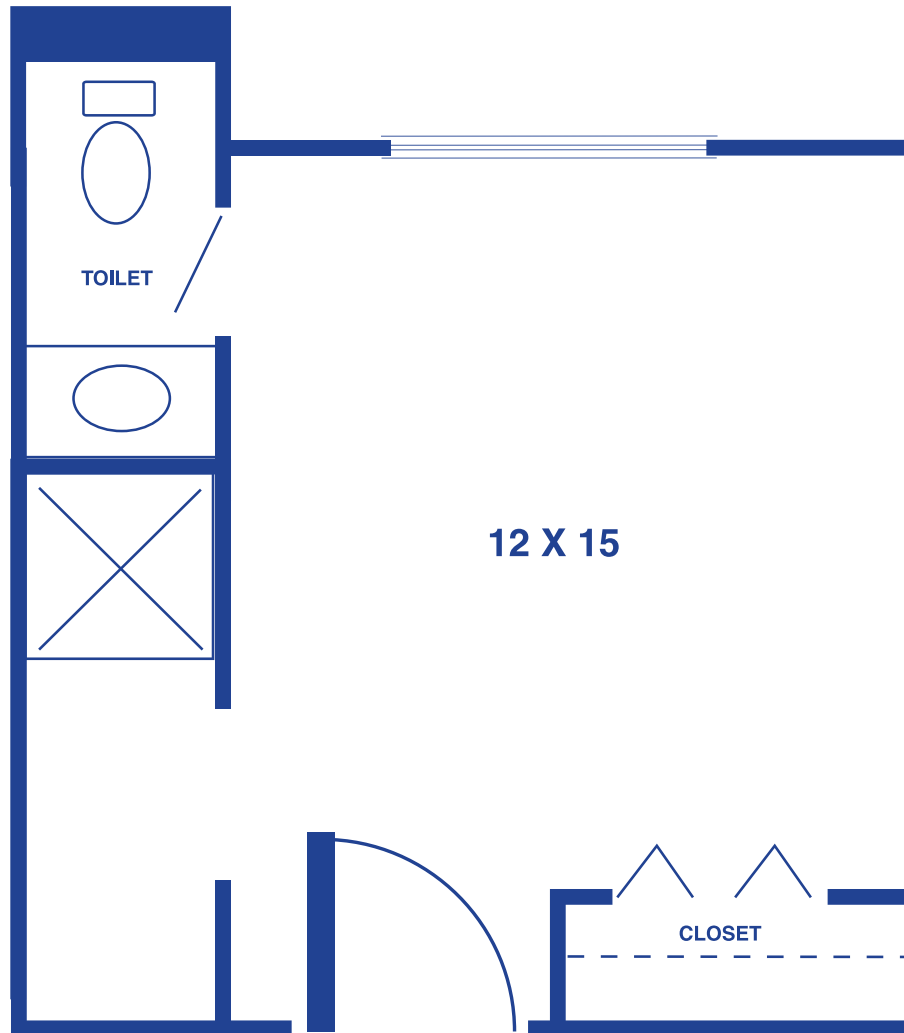


Floor plans may vary slightly and are not to scale.



ANDERSON PLACE SUITE

480 SQUARE FEET

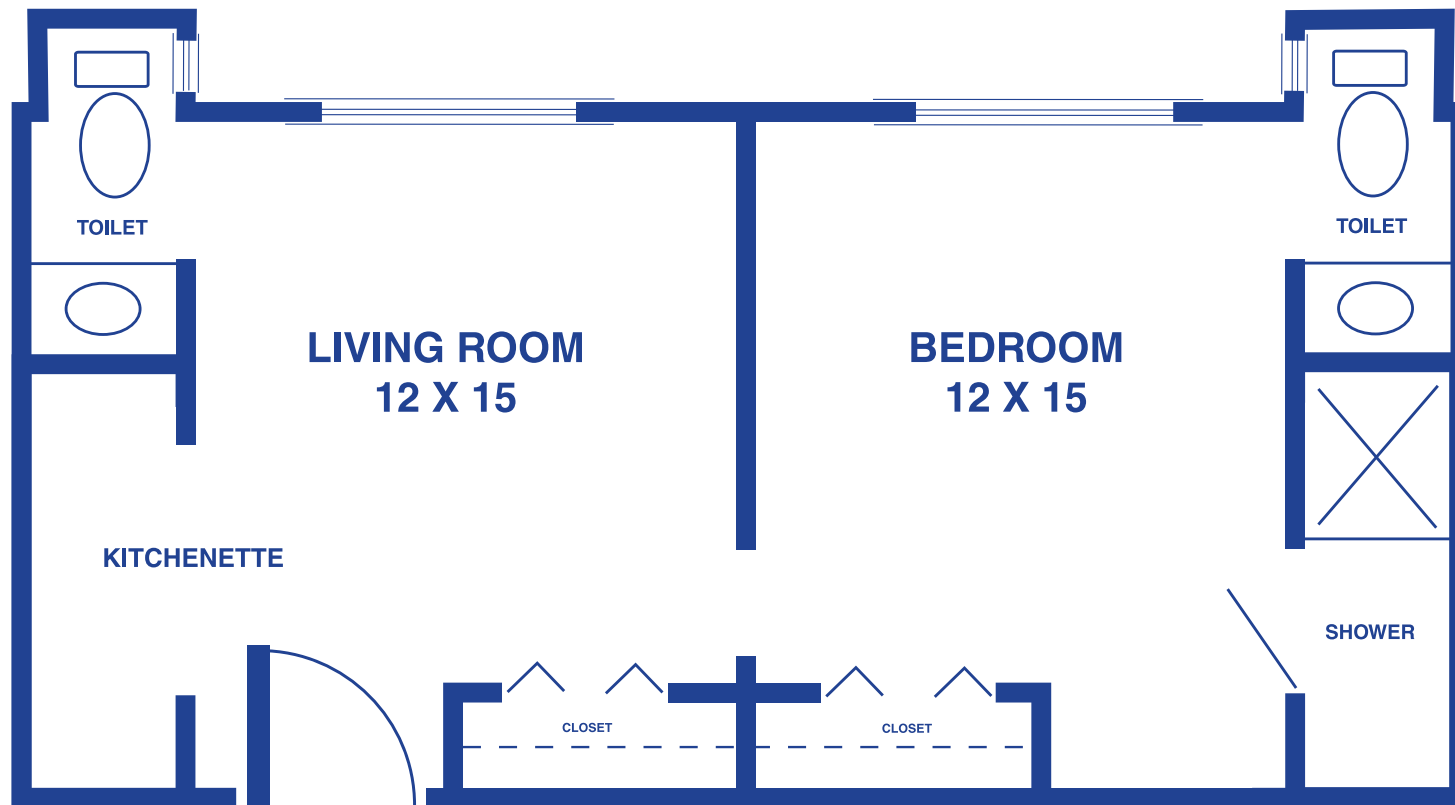

Floor plans may vary slightly and are not to scale.

