

FLOOR



PLANS




NEWTON

Presbyterian Manor®

ANDERSON PLACE STUDIO

240 SQUARE FEET

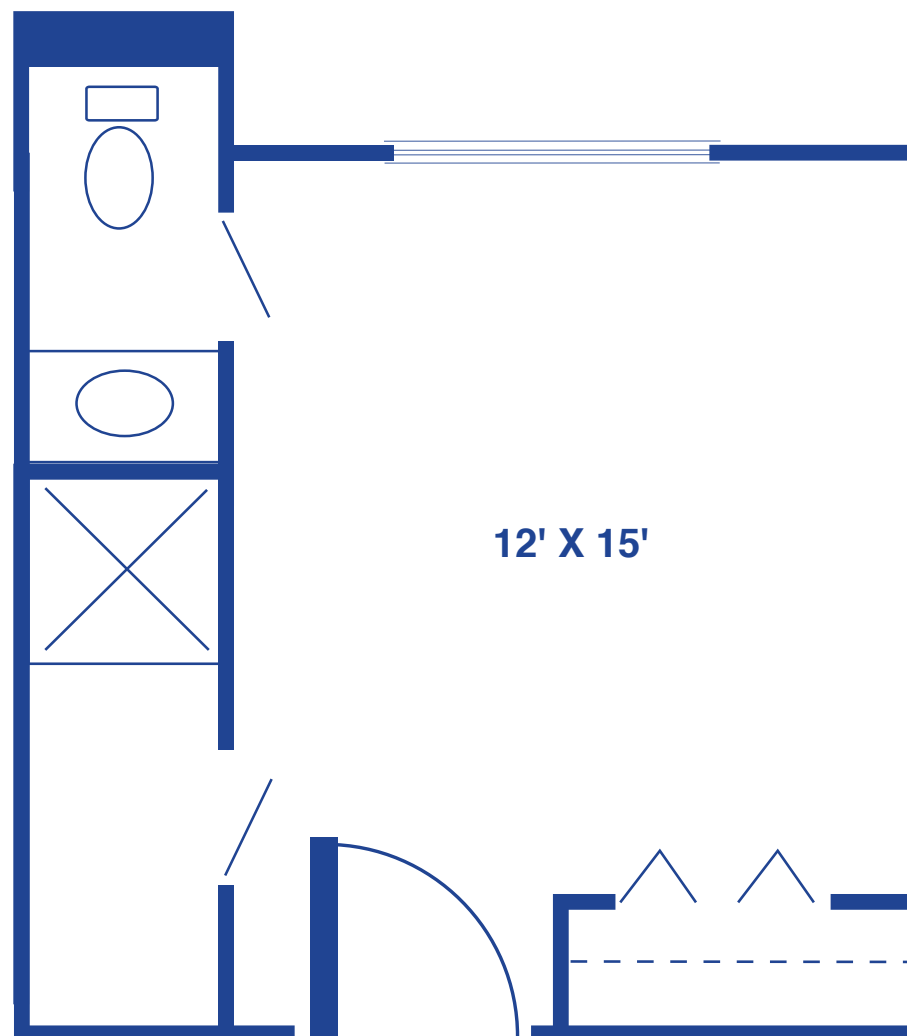


Floor plans may vary slightly and are not to scale.



ANDERSON PLACE SUITE

480 SQUARE FEET

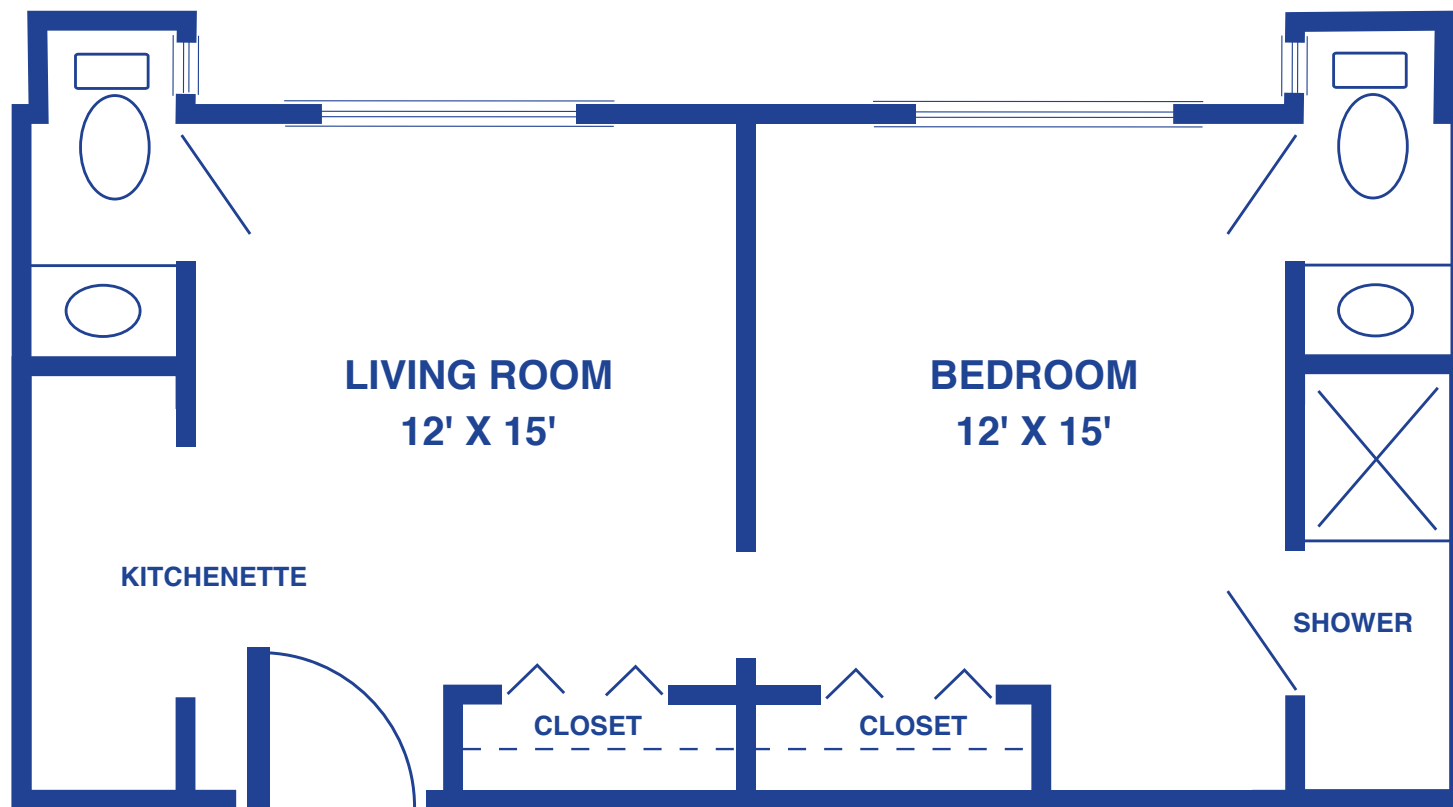

Floor plans may vary slightly and are not to scale.




1200 E 7TH ST, NEWTON, KS 67114 • WWW.NEWTONPRESBYTERIANMANOR.ORG



NEWTON
Presbyterian Manor®

HAURY PLACE

SEMI-PRIVATE (SHARED) ROOM

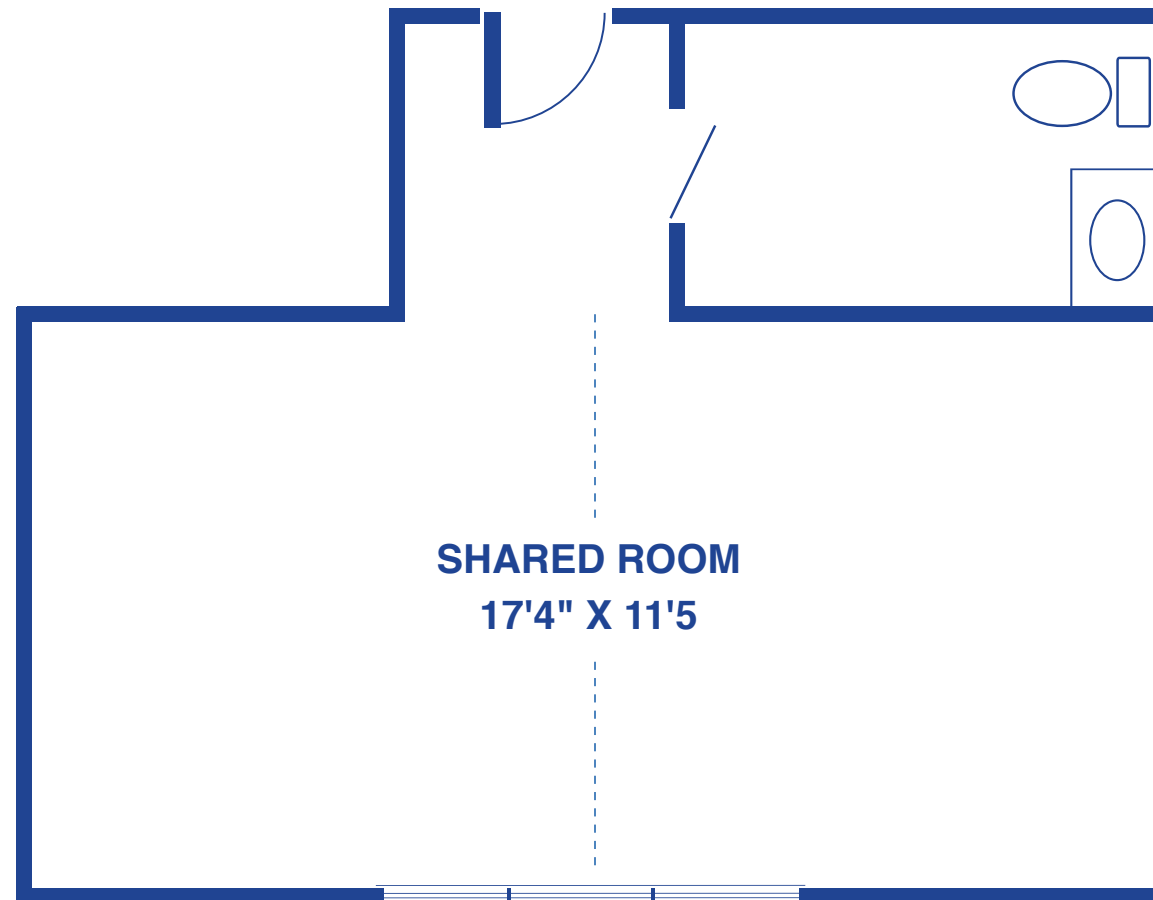


*Bed, nightstand and wardrobe are included.
Floor plans may vary slightly and are not to scale.*



HAURY PLACE

PRIVATE ROOM

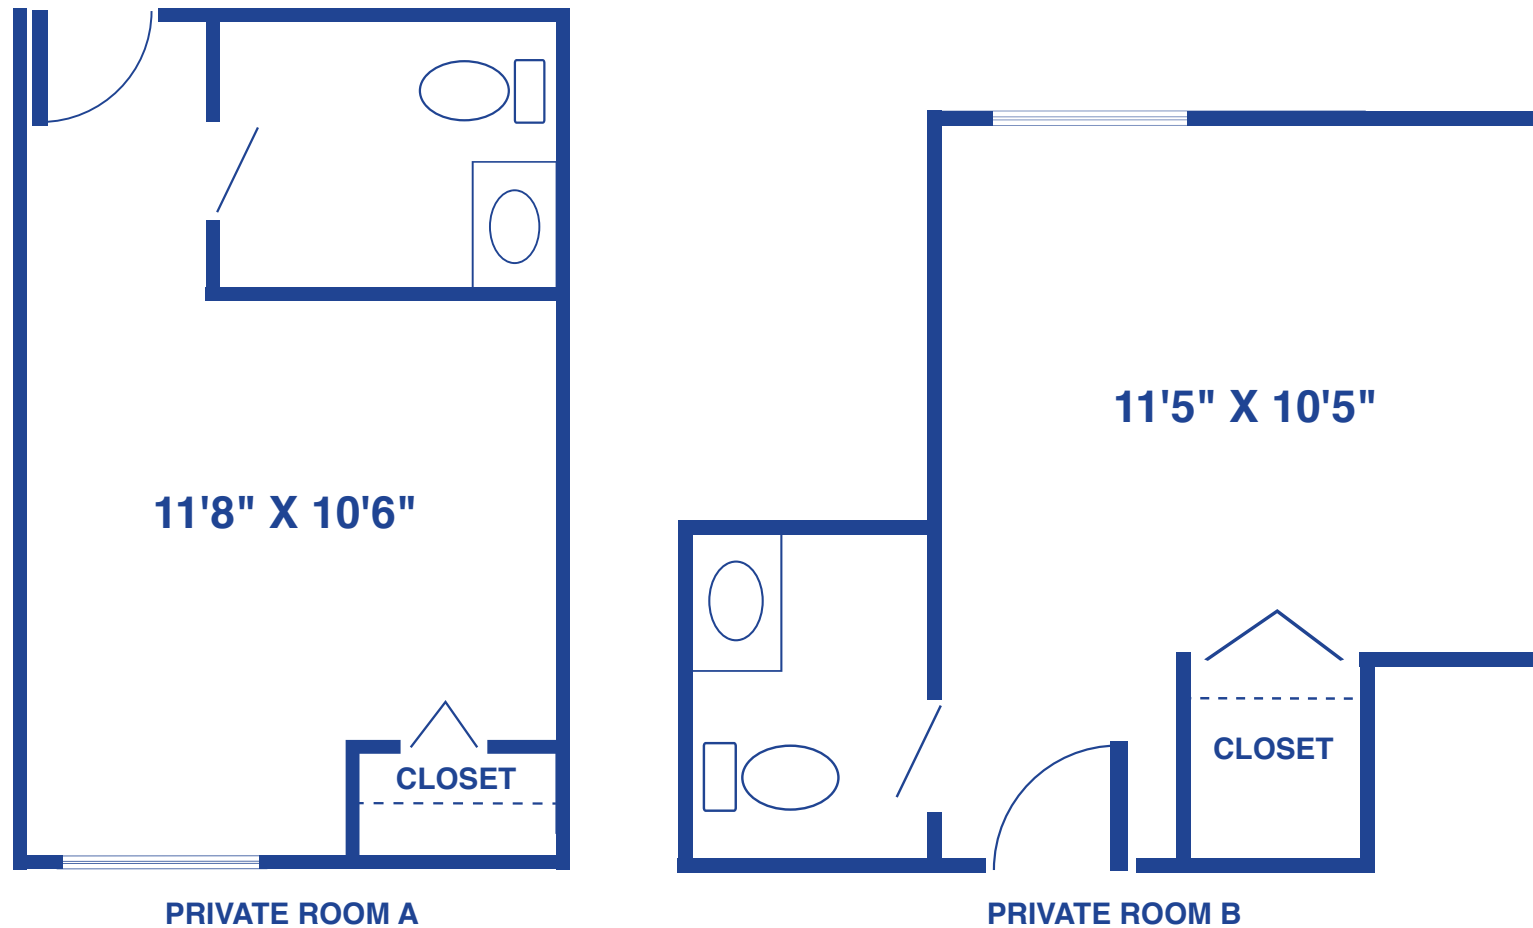

*Bed and nightstand are included.
Floor plans may vary slightly and are not to scale.*

