

FLOOR



PLANS




NEWTON

Presbyterian Manor®

HAURY PLACE

SEMI-PRIVATE (SHARED) ROOM

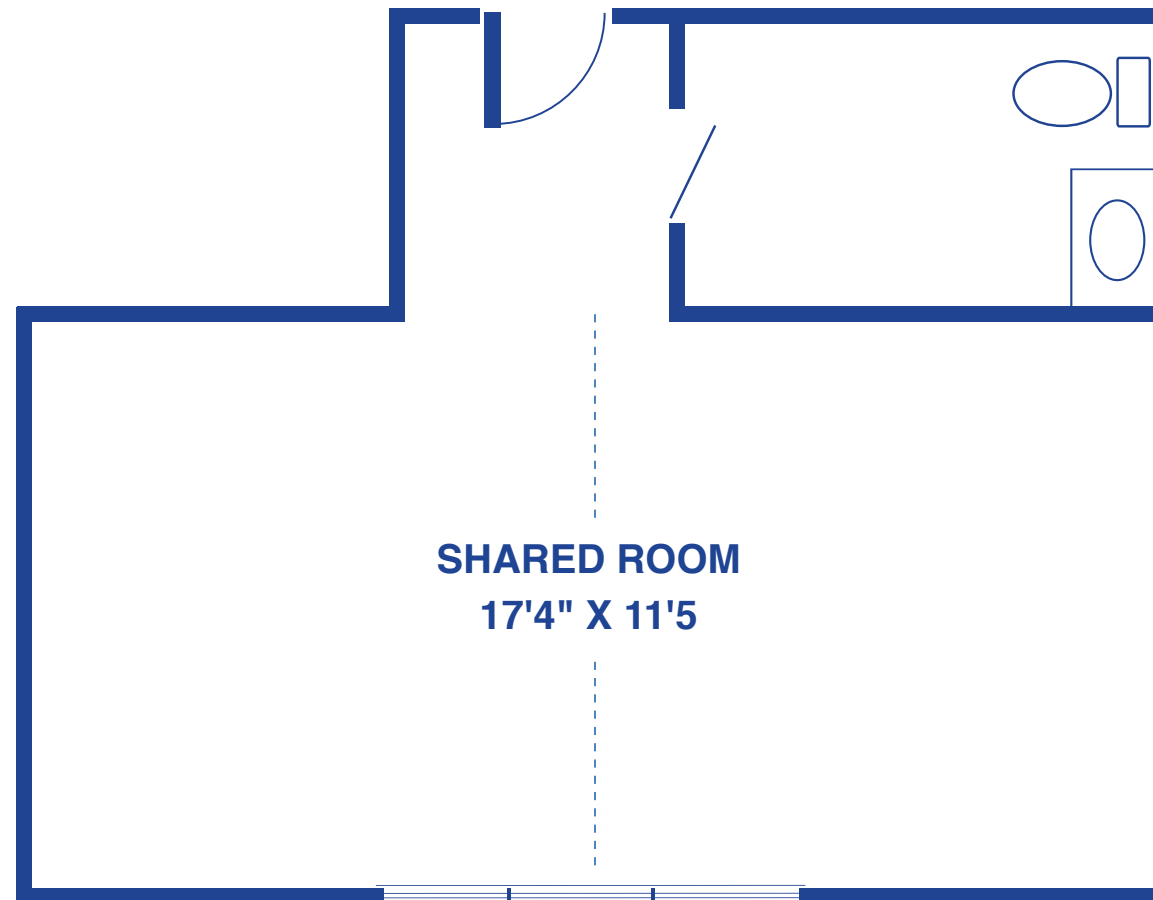


*Bed, nightstand and wardrobe are included.
Floor plans may vary slightly and are not to scale.*



HAURY PLACE

PRIVATE ROOM

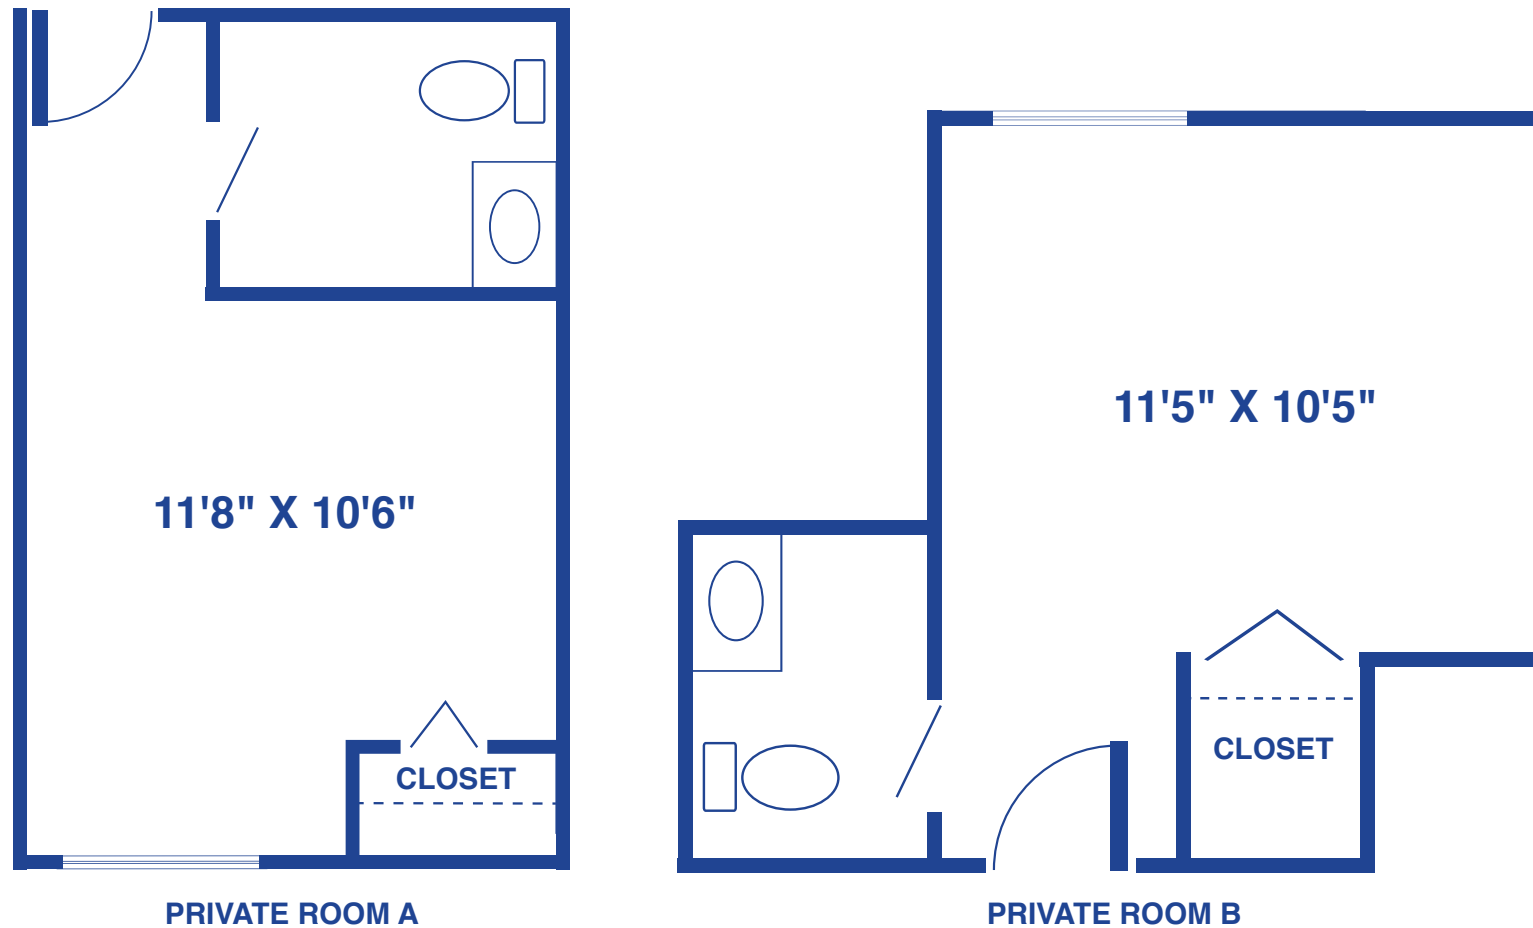

Bed and nightstand are included.
Floor plans may vary slightly and are not to scale.

