

**FLOOR**




**PLANS**



**NEWTON**  
Presbyterian Manor®

# BROADWAY APARTMENTS: ONE-BEDROOM

680 SQUARE FEET

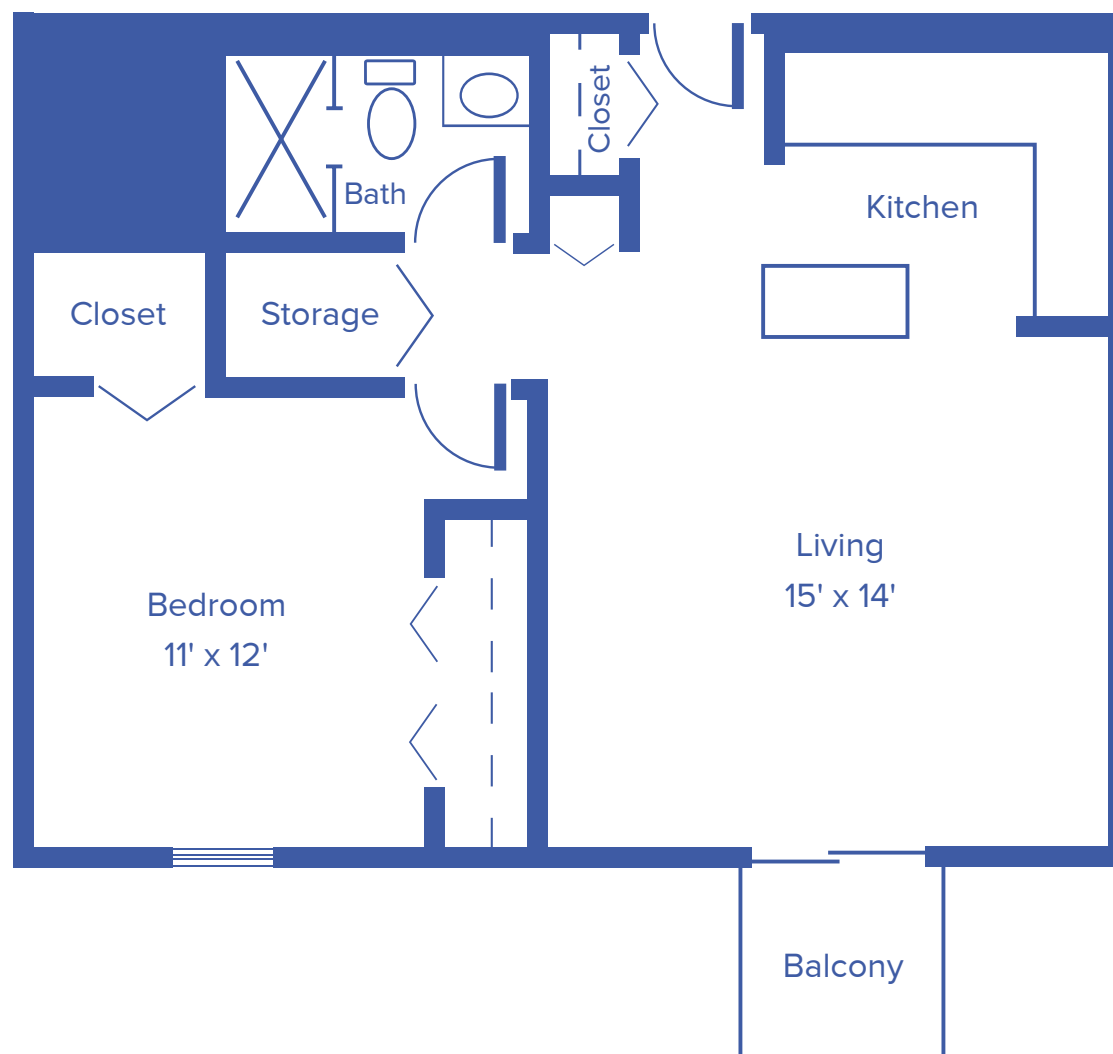


*Floor plans may vary slightly and are not to scale.*



# BROADWAY APARTMENTS: TWO-BEDROOM

1-BATH / 1,000 SQUARE FEET

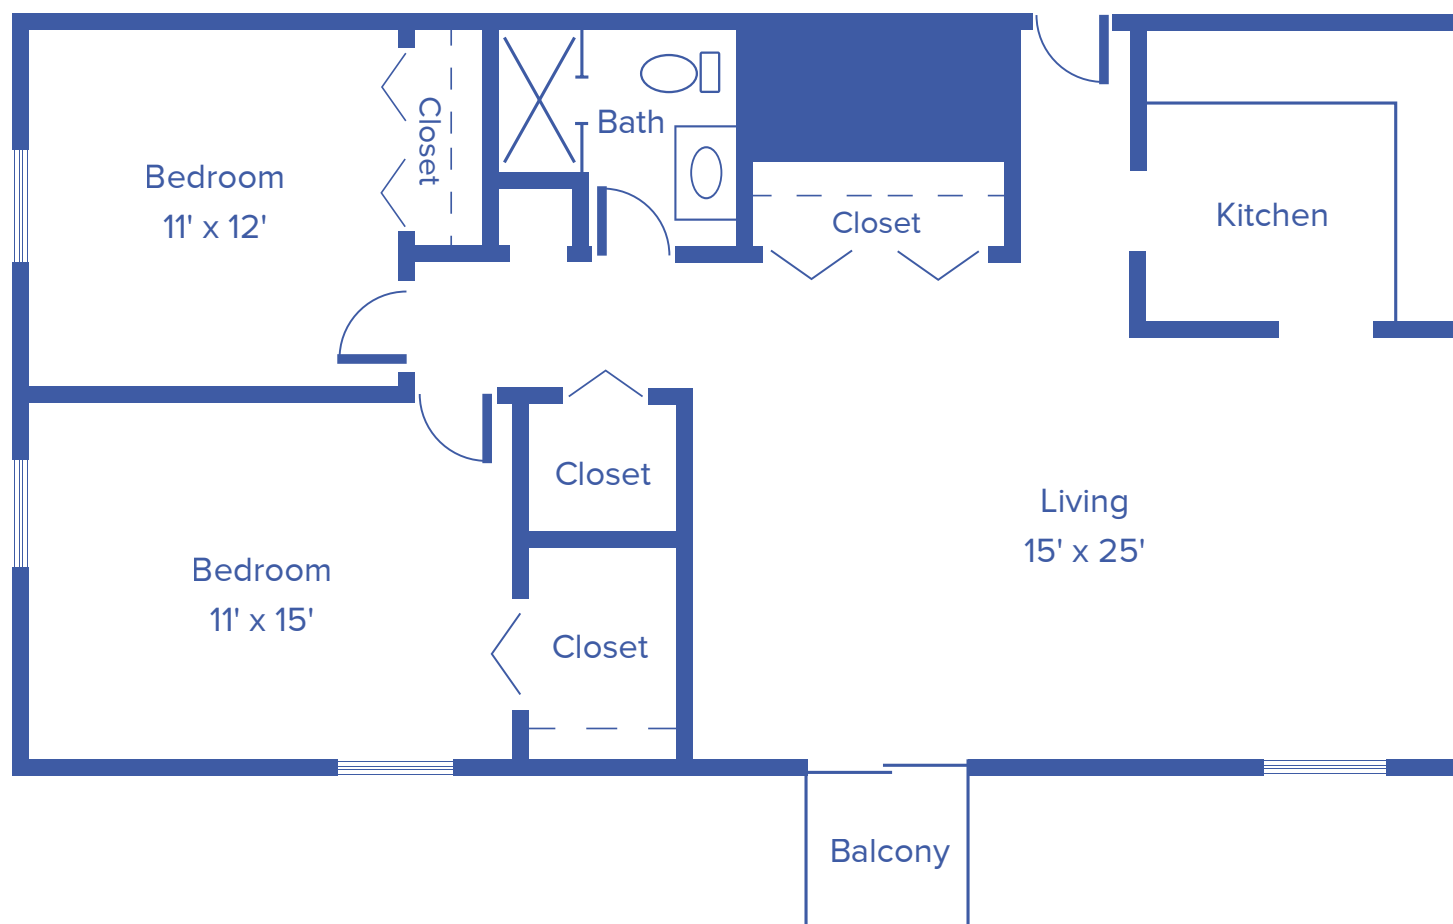


*Floor plans may vary slightly and are not to scale.*



# BROADWAY APARTMENTS: PLAN A

## 2-BEDROOM / 2-BATH / 1,360 SQUARE FEET

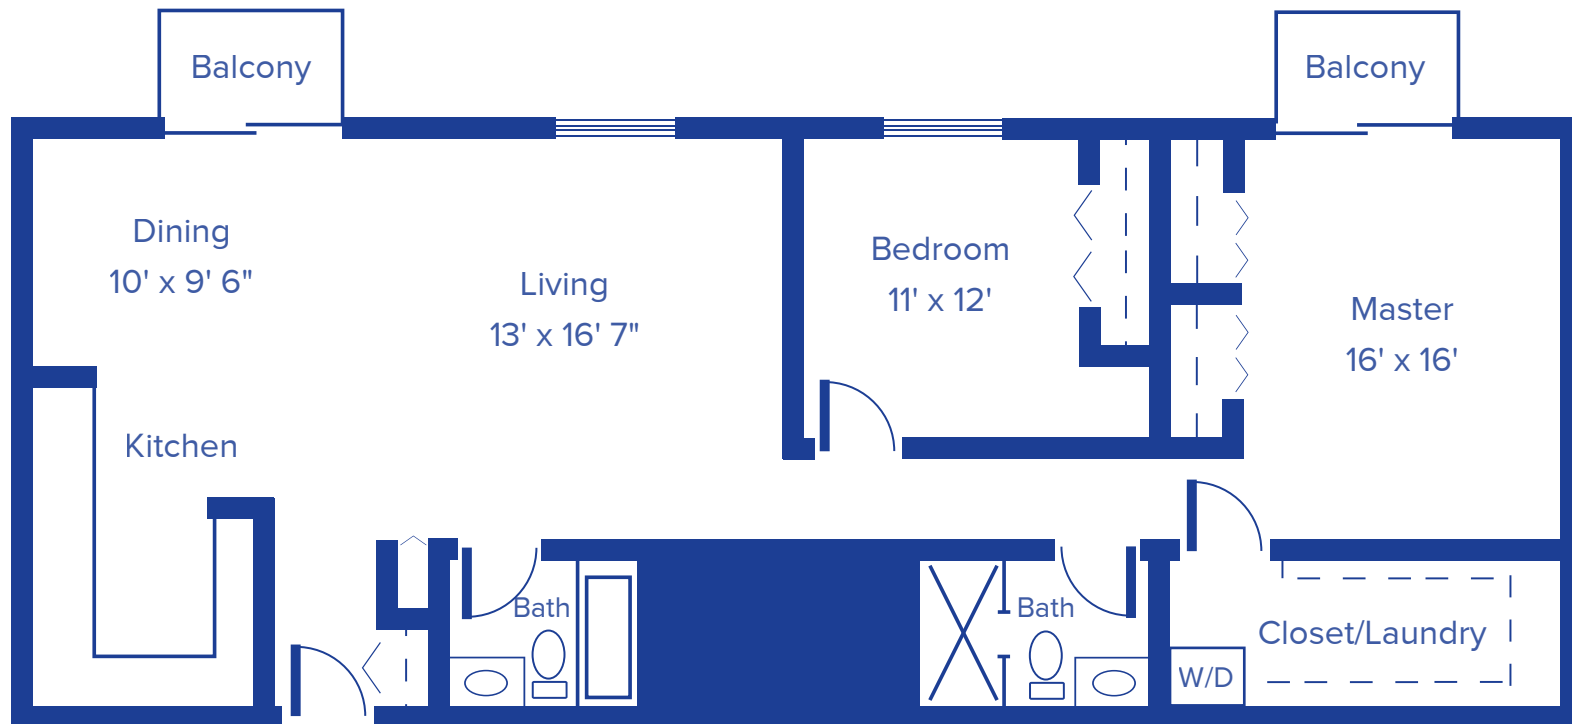

*Floor plans may vary slightly and are not to scale.*



1200 E 7TH ST, NEWTON, KS 67114 • [WWW.NEWTONPRESBYTERIANMANOR.ORG](http://WWW.NEWTONPRESBYTERIANMANOR.ORG)



**NEWTON**  
Presbyterian Manor®

# BROADWAY APARTMENTS: PLAN B

2-BEDROOM / 2-BATH / 1,200 SQUARE FEET



*Floor plans may vary slightly and are not to scale.*



1200 E 7TH ST, NEWTON, KS 67114 • [WWW.NEWTONPRESBYTERIANMANOR.ORG](http://WWW.NEWTONPRESBYTERIANMANOR.ORG)



**NEWTON**  
Presbyterian Manor®

# BROADWAY APARTMENTS: PLAN C

2-BEDROOM / 2-BATH / 1,200 SQUARE FEET



*Floor plans may vary slightly and are not to scale.*




1200 E 7TH ST, NEWTON, KS 67114 • [WWW.NEWTONPRESBYTERIANMANOR.ORG](http://WWW.NEWTONPRESBYTERIANMANOR.ORG)



**NEWTON**  
Presbyterian Manor®

# GARDEN APARTMENTS: ONE-BEDROOM

500 SQUARE FEET

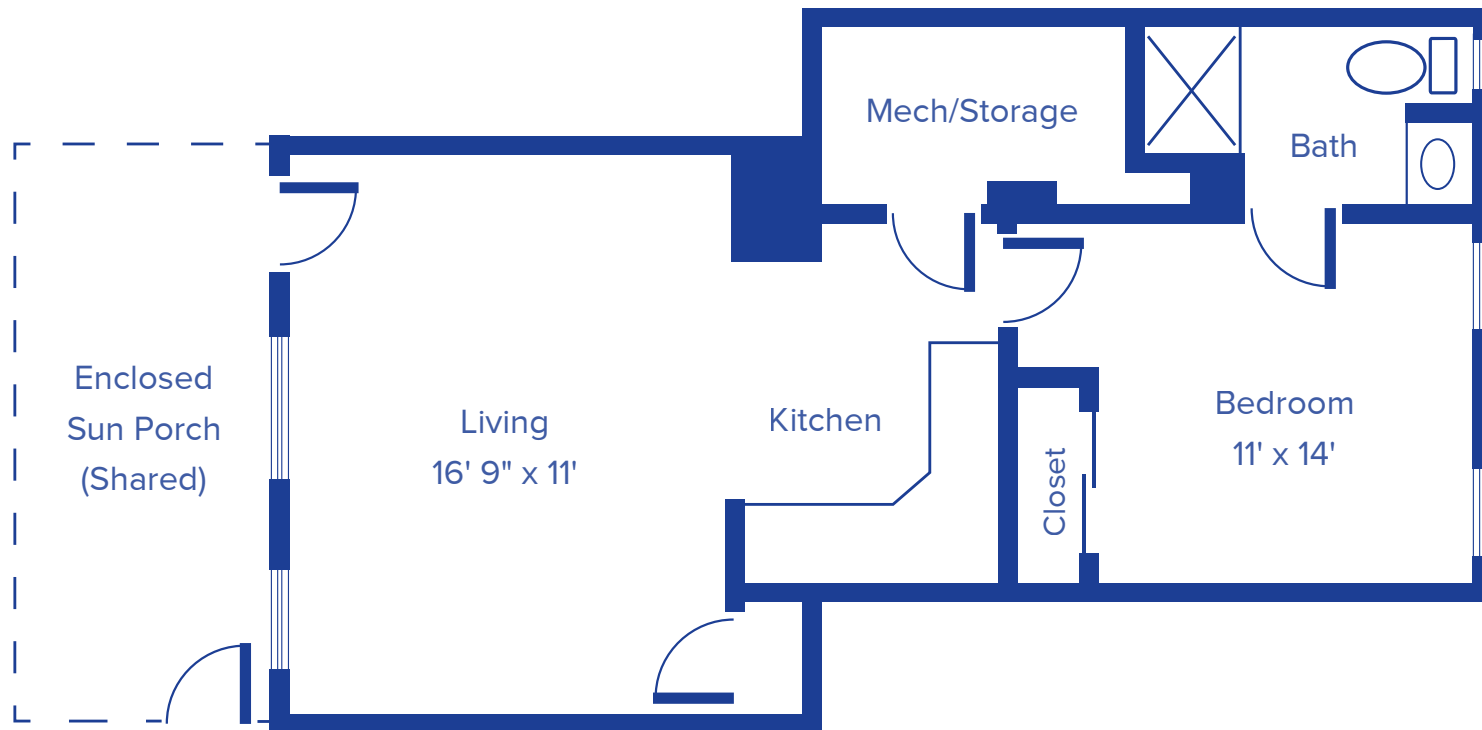

*Floor plans may vary slightly and are not to scale.*




1200 E 7TH ST, NEWTON, KS 67114 • [WWW.NEWTONPRESBYTERIANMANOR.ORG](http://WWW.NEWTONPRESBYTERIANMANOR.ORG)



**NEWTON**  
Presbyterian Manor®

# GARDEN APARTMENTS: PLAN A

## 2-BEDROOM / 1-BATH / 700 SQUARE FEET

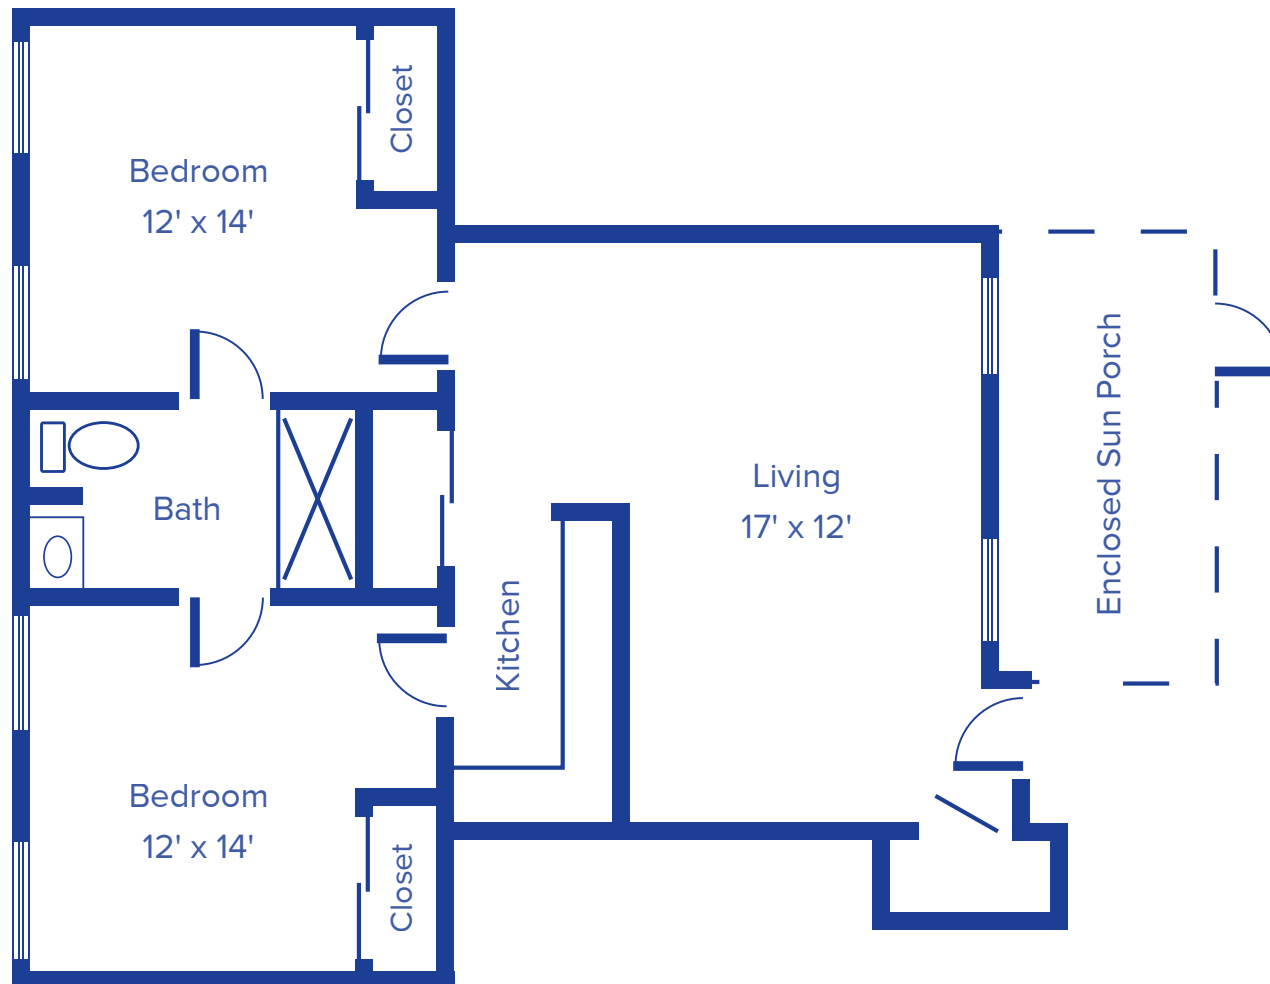

*Floor plans may vary slightly and are not to scale.*




1200 E 7TH ST, NEWTON, KS 67114 • [WWW.NEWTONPRESBYTERIANMANOR.ORG](http://WWW.NEWTONPRESBYTERIANMANOR.ORG)



**NEWTON**  
Presbyterian Manor®

# GARDEN APARTMENTS: PLAN B

## 2-BEDROOM / 1-BATH / 800 SQUARE FEET

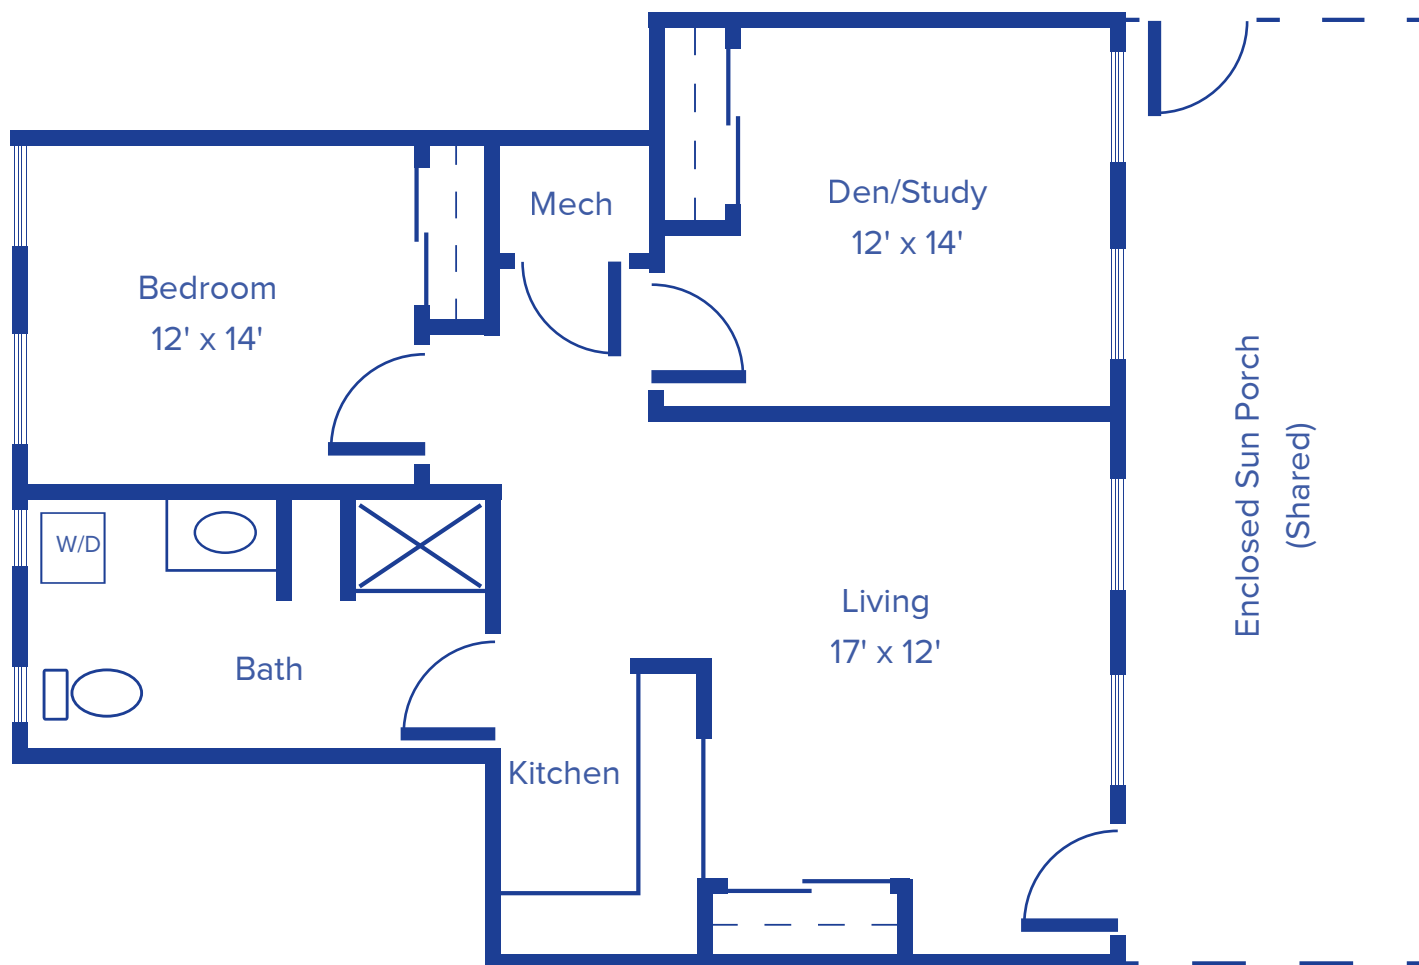

*Floor plans may vary slightly and are not to scale.*




1200 E 7TH ST, NEWTON, KS 67114 • [WWW.NEWTONPRESBYTERIANMANOR.ORG](http://WWW.NEWTONPRESBYTERIANMANOR.ORG)



**NEWTON**  
Presbyterian Manor®

# GARDEN APARTMENTS: PLAN A

## 2-BEDROOM / 1.5-BATH / 750 SQUARE FEET

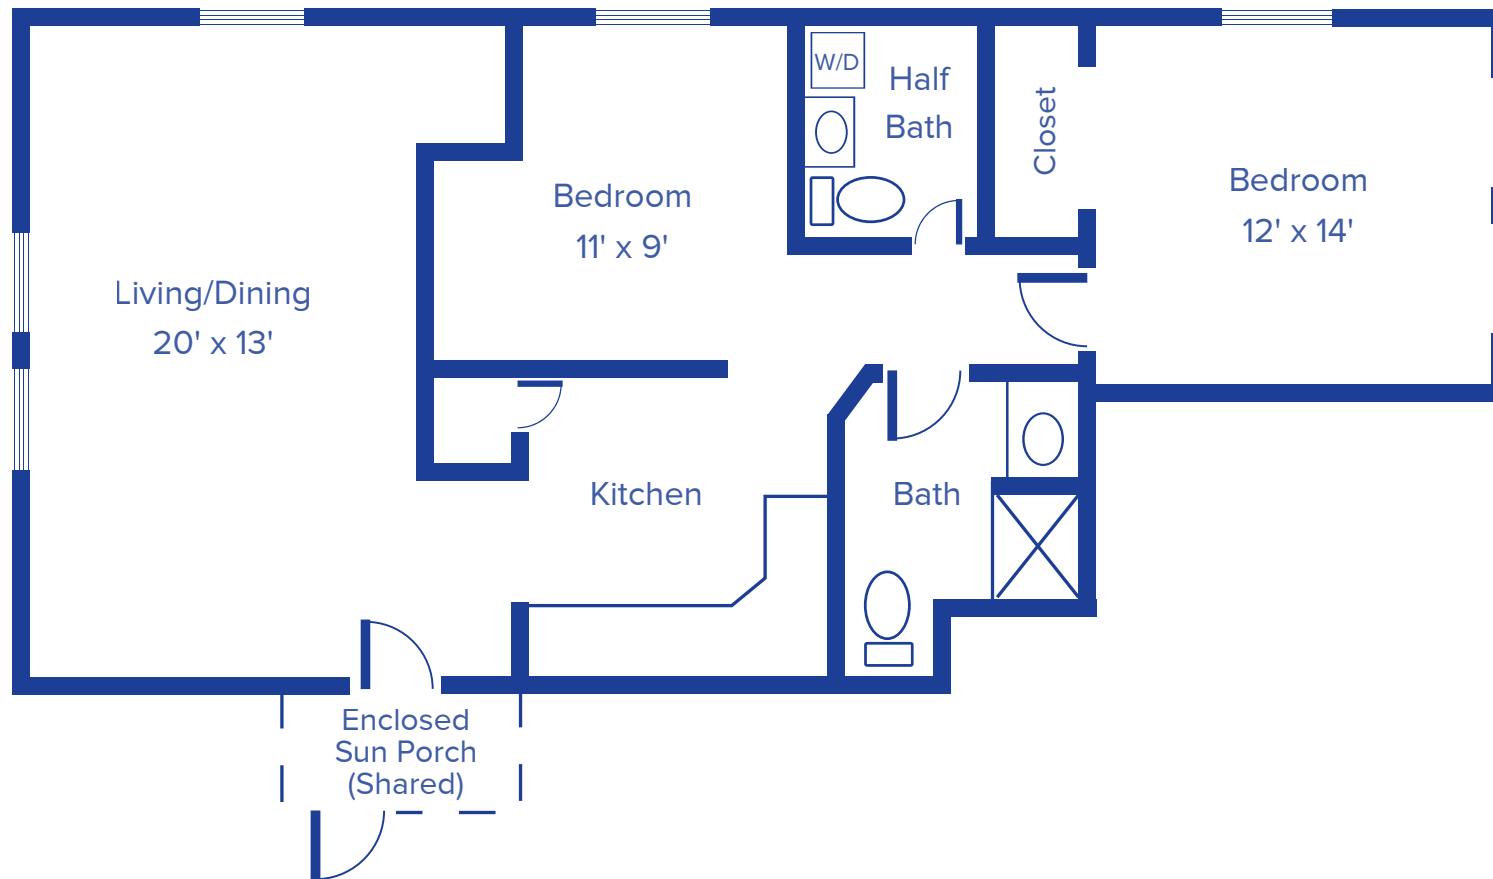

*Floor plans may vary slightly and are not to scale.*



1200 E 7TH ST, NEWTON, KS 67114 • [WWW.NEWTONPRESBYTERIANMANOR.ORG](http://WWW.NEWTONPRESBYTERIANMANOR.ORG)



**NEWTON**  
Presbyterian Manor®

# GARDEN APARTMENTS: PLAN B

## 2-BEDROOM / 1.5-BATH / 820 SQUARE FEET



*Floor plans may vary slightly and are not to scale.*




1200 E 7TH ST, NEWTON, KS 67114 • [WWW.NEWTONPRESBYTERIANMANOR.ORG](http://WWW.NEWTONPRESBYTERIANMANOR.ORG)



**NEWTON**  
Presbyterian Manor®

# BROADWAY DUPLEX: PLAN A

2-BEDROOM / 2-BATH / 1 CAR GARAGE / 1,350 SQUARE FEET

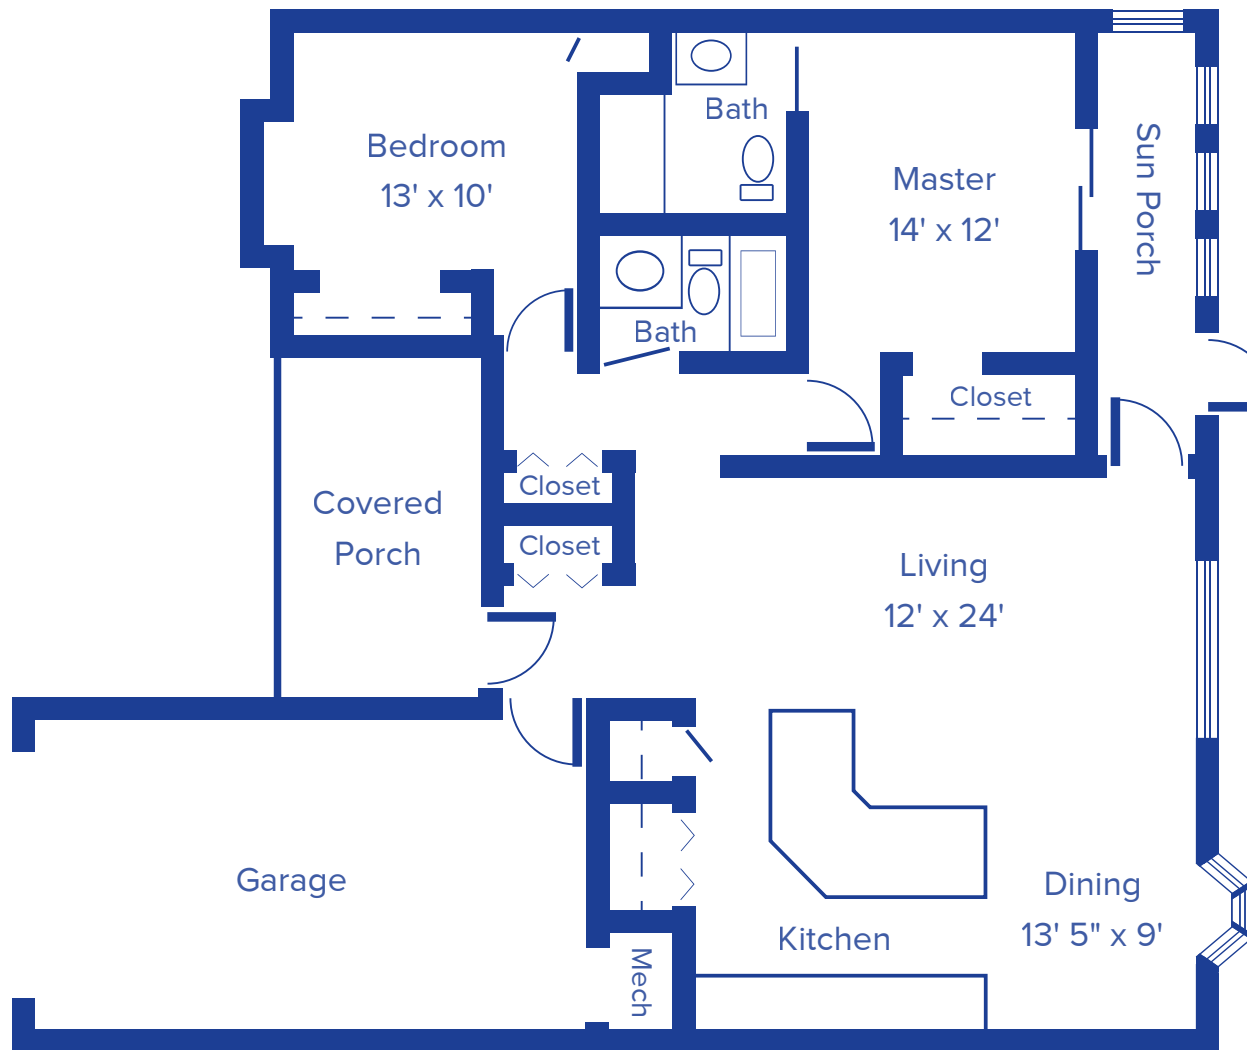


Floor plans may vary slightly and are not to scale.



# BROADWAY DUPLEX: PLAN B

2-BEDROOM / 2-BATH / 1 CAR GARAGE / 1,350 SQUARE FEET

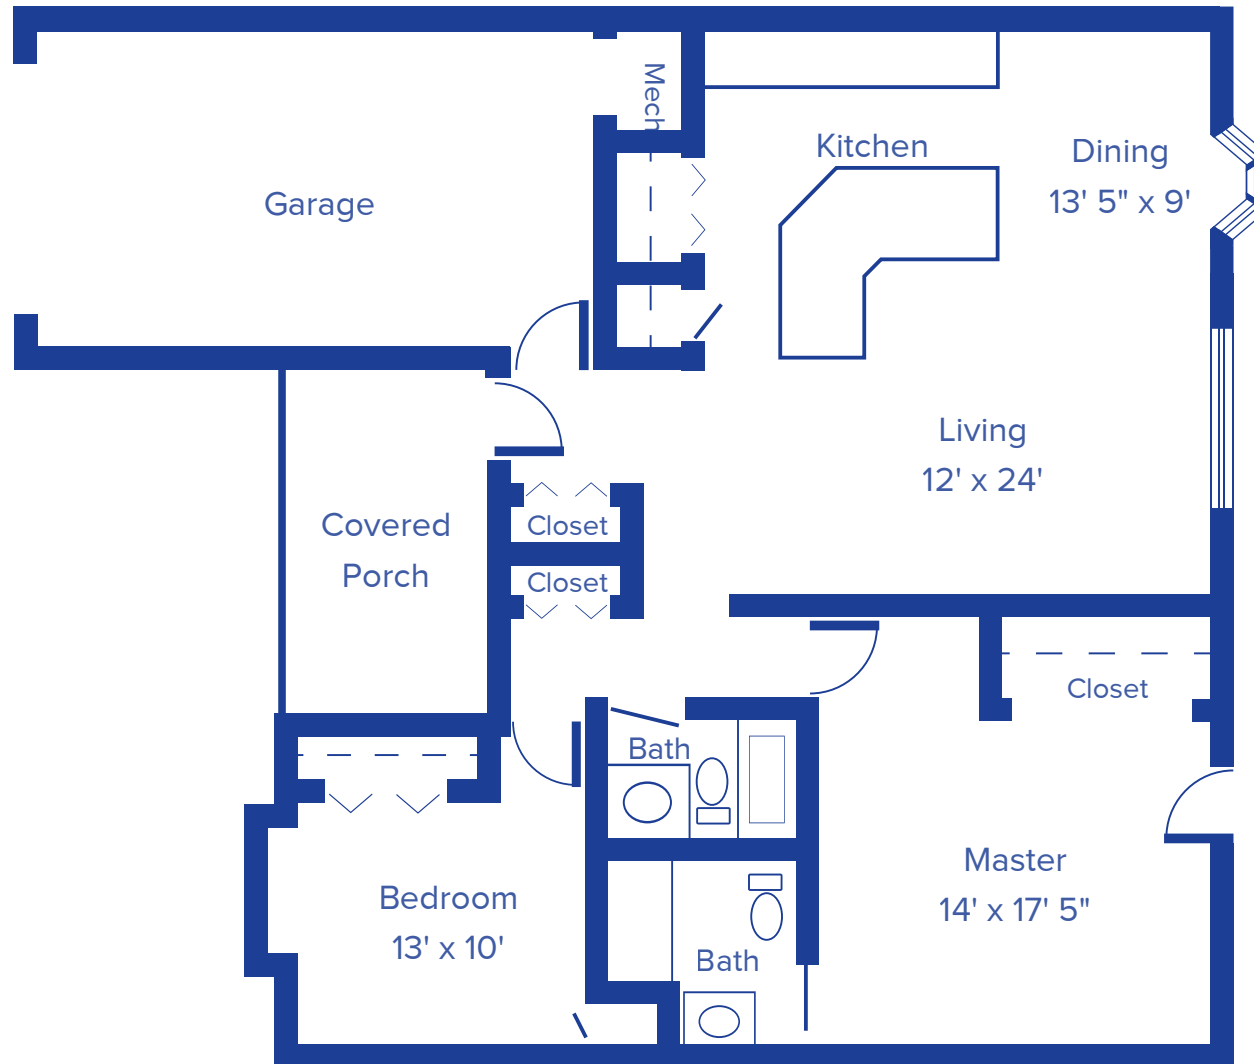

*Floor plans may vary slightly and are not to scale.*




1200 E 7TH ST, NEWTON, KS 67114 • [WWW.NEWTONPRESBYTERIANMANOR.ORG](http://WWW.NEWTONPRESBYTERIANMANOR.ORG)



**NEWTON**  
Presbyterian Manor®

# COTTAGES

2-BEDROOM / 2-BATH / 1 CAR GARAGE / 1,300 SQUARE FEET

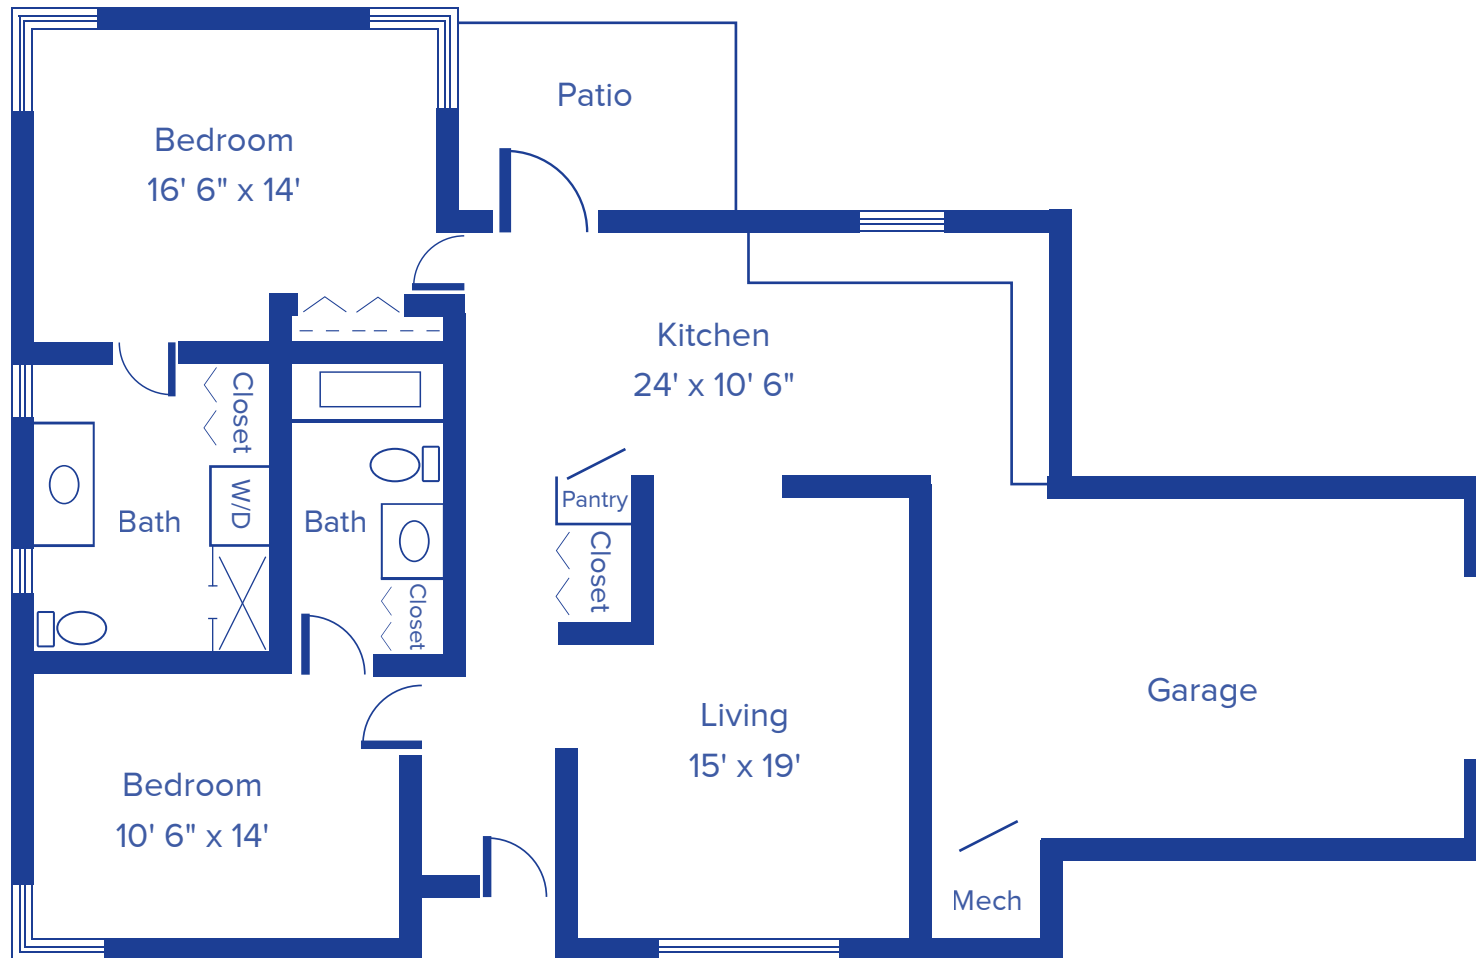

*Floor plans may vary slightly and are not to scale.*



1200 E 7TH ST, NEWTON, KS 67114 • [WWW.NEWTONPRESBYTERIANMANOR.ORG](http://WWW.NEWTONPRESBYTERIANMANOR.ORG)



**NEWTON**  
Presbyterian Manor®