

**FLOOR**



**PLANS**




**NEWTON**

Presbyterian Manor®

# KALB VILLA STUDIO

240 SQUARE FEET

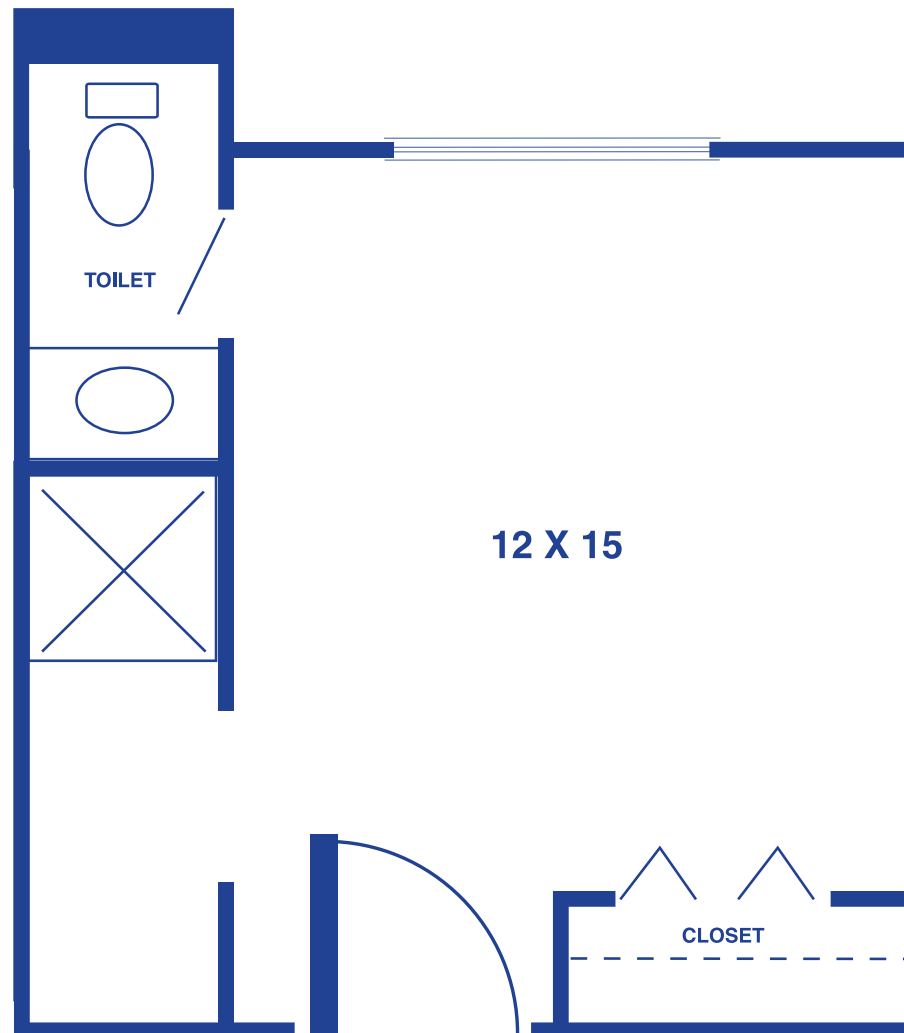


*Floor plans may vary slightly and are not to scale.*



# KALB VILLA SUITE

480 SQUARE FEET

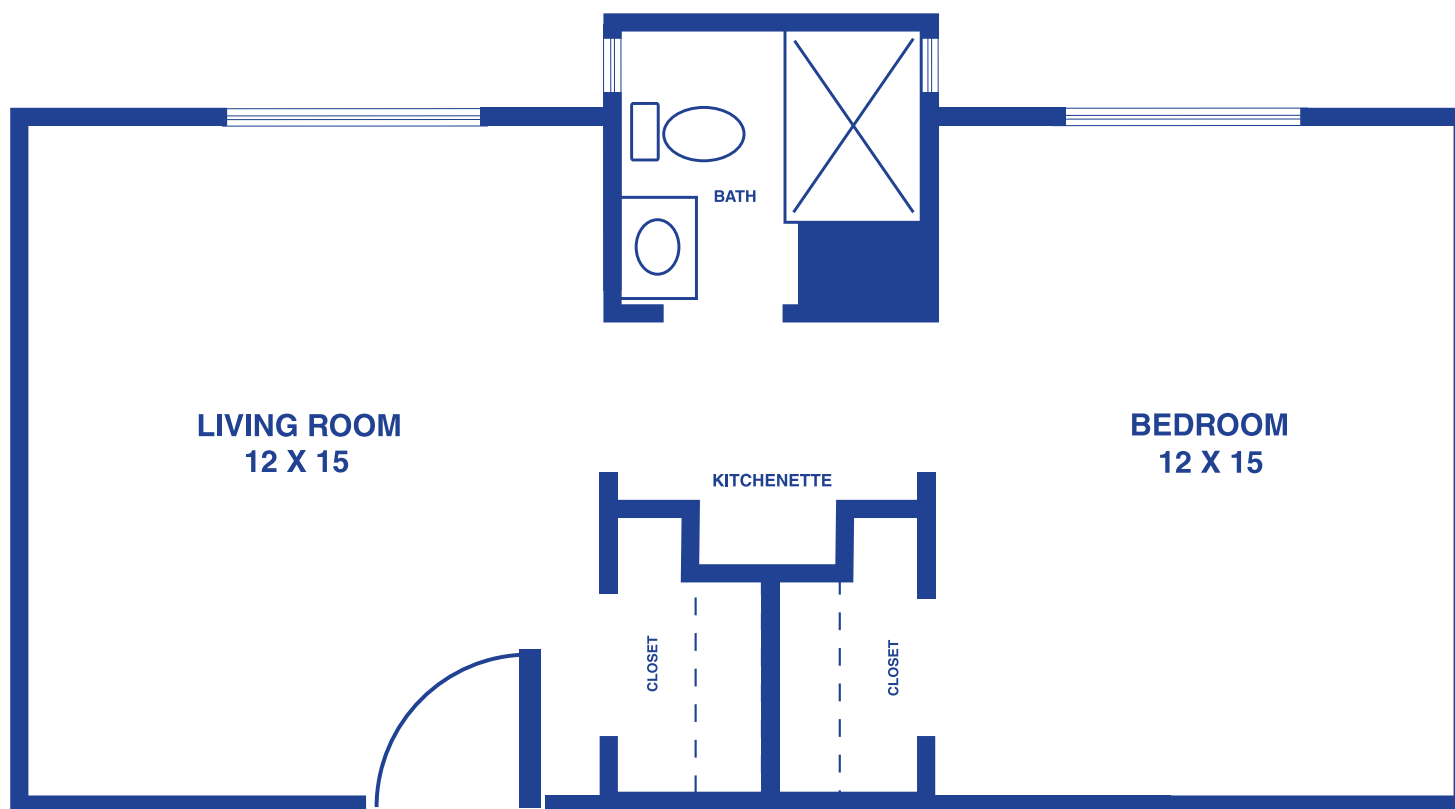

*Floor plans may vary slightly and are not to scale.*




1200 E 7TH ST, NEWTON, KS 67114 • [WWW.NEWTONPRESBYTERIANMANOR.ORG](http://WWW.NEWTONPRESBYTERIANMANOR.ORG)



**NEWTON**  
Presbyterian Manor®

# ANDERSON PLACE STUDIO

240 SQUARE FEET

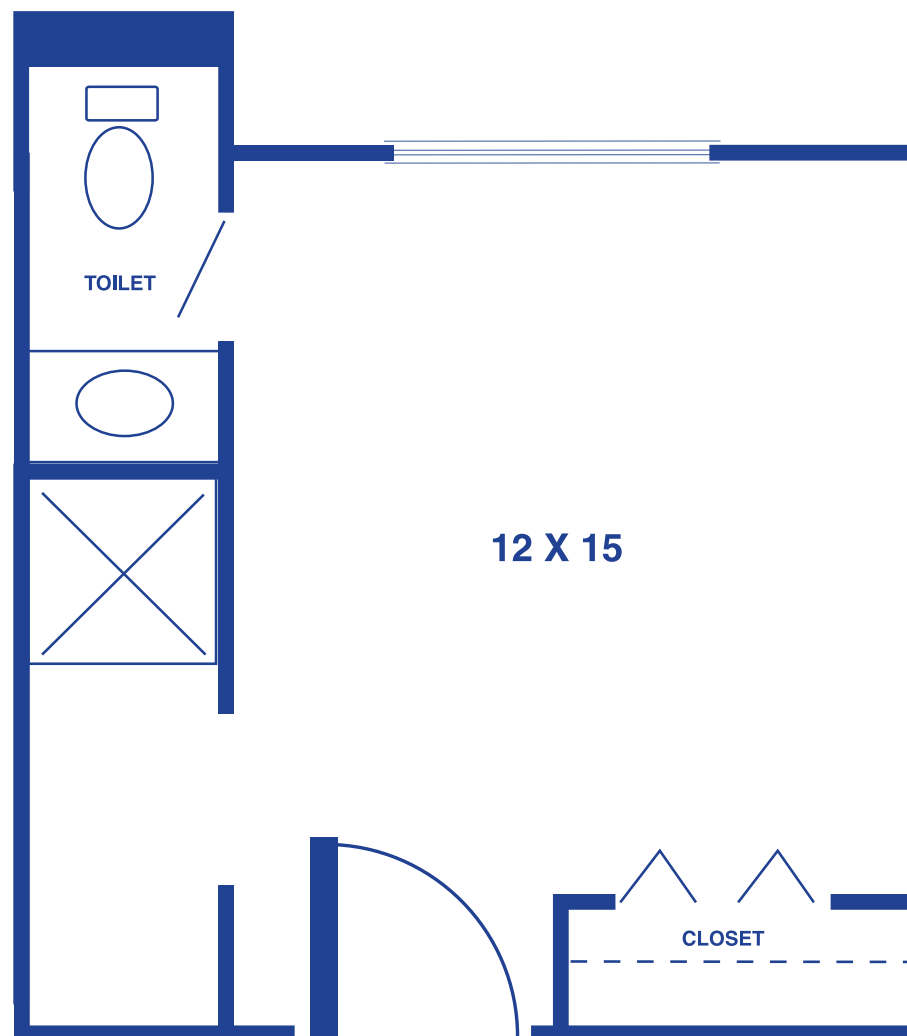

*Floor plans may vary slightly and are not to scale.*



# ANDERSON PLACE SUITE

480 SQUARE FEET



*Floor plans may vary slightly and are not to scale.*



1200 E 7TH ST, NEWTON, KS 67114 • [WWW.NEWTONPRESBYTERIANMANOR.ORG](http://WWW.NEWTONPRESBYTERIANMANOR.ORG)



**NEWTON**  
Presbyterian Manor®