

FLOOR



PLANS




PARSONS

Presbyterian Manor

TWO-BEDROOM DUPLEX

WITH GARAGE: 826 SQUARE FEET

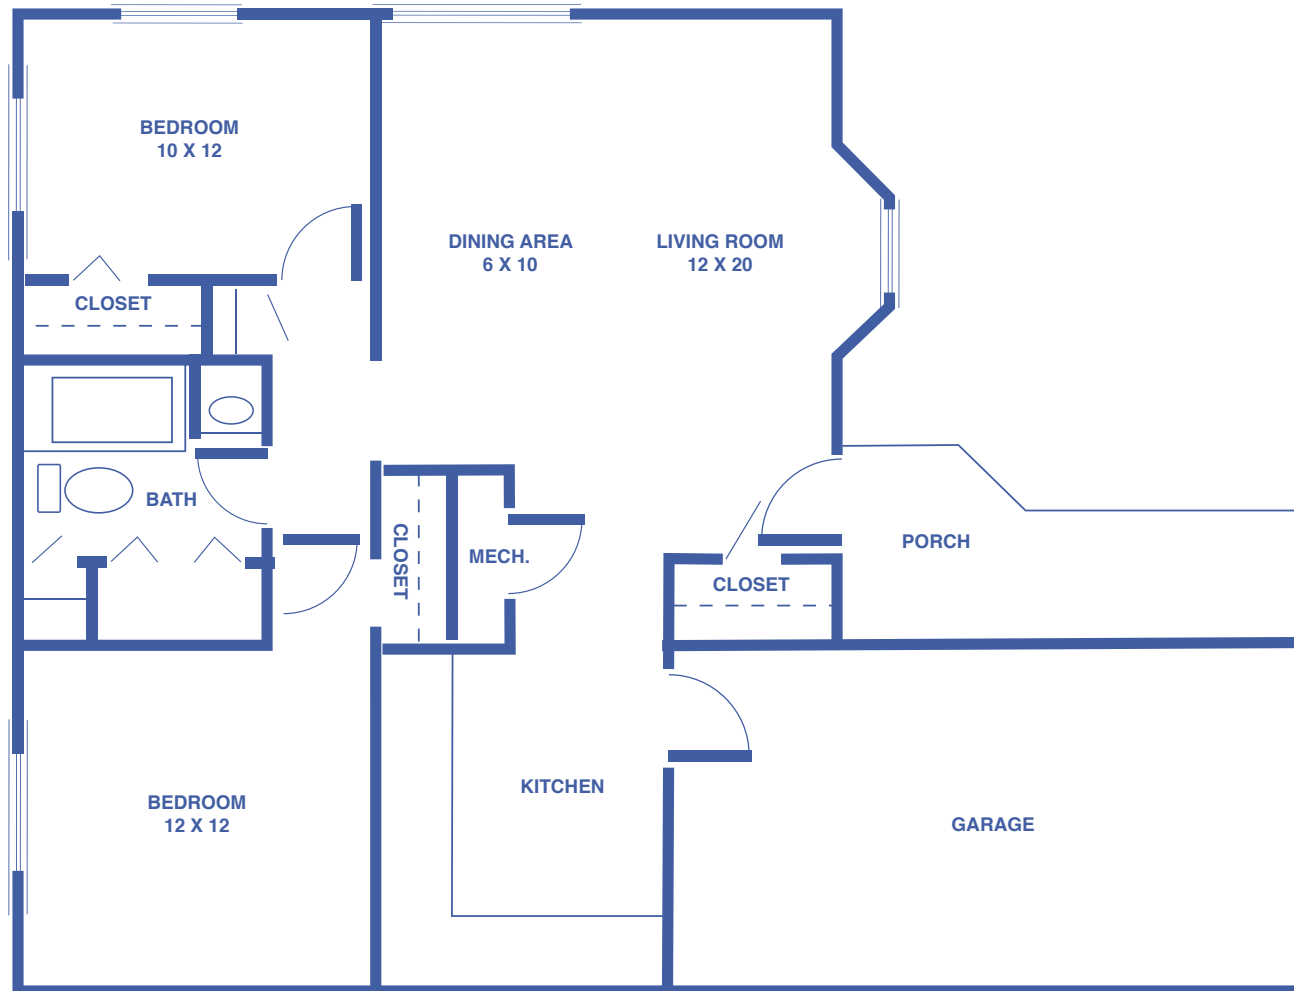


Floor plans may vary slightly and are not to scale.



TWO-BEDROOM DUPLEX

WITH CARPORT: 900 SQUARE FEET

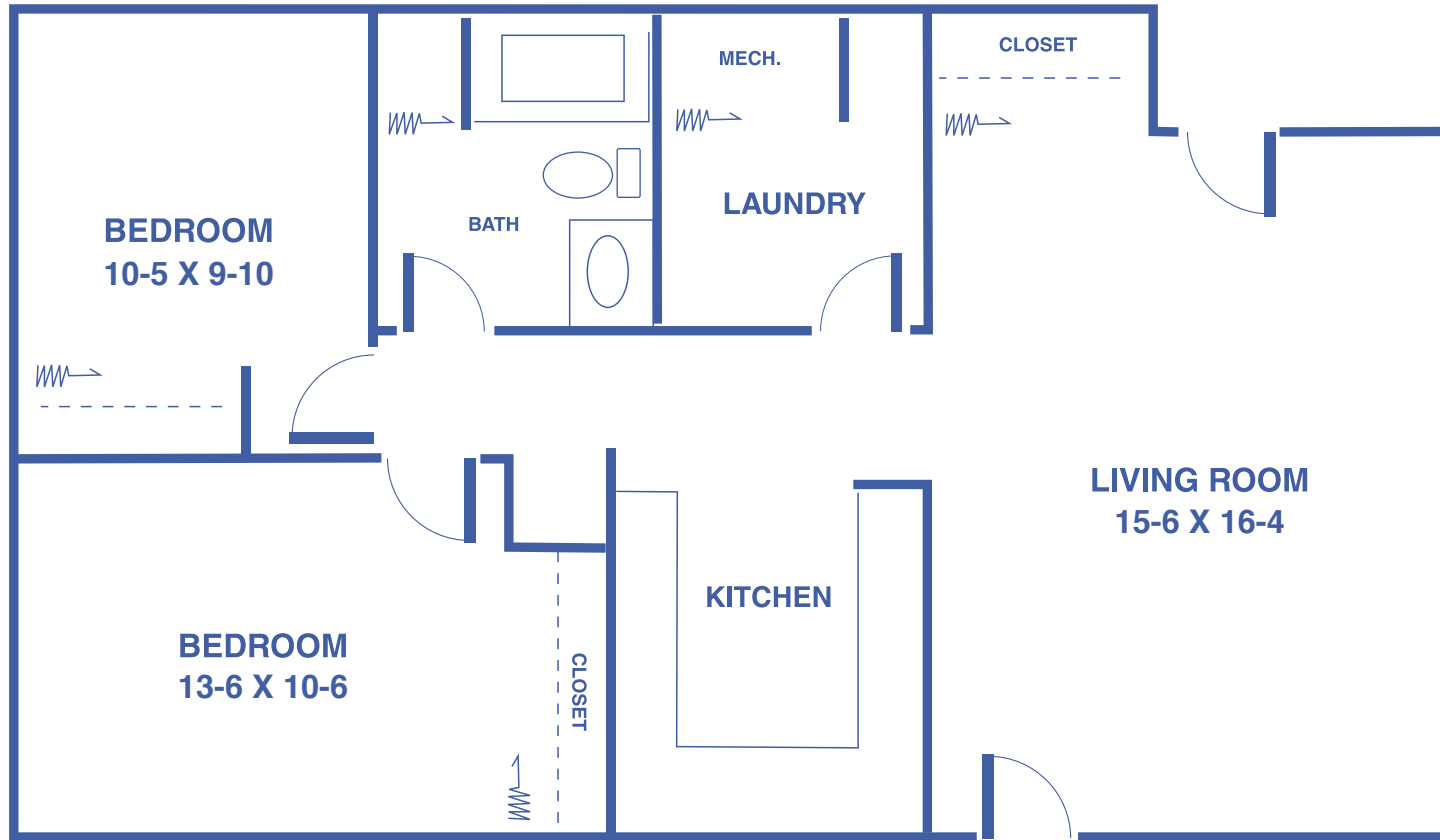


Floor plans may vary slightly and are not to scale.



TWO-BEDROOM DUPLEX

WITH GARAGE: 1,054 SQUARE FEET / WITH SUNROOM: 919 SQUARE FEET

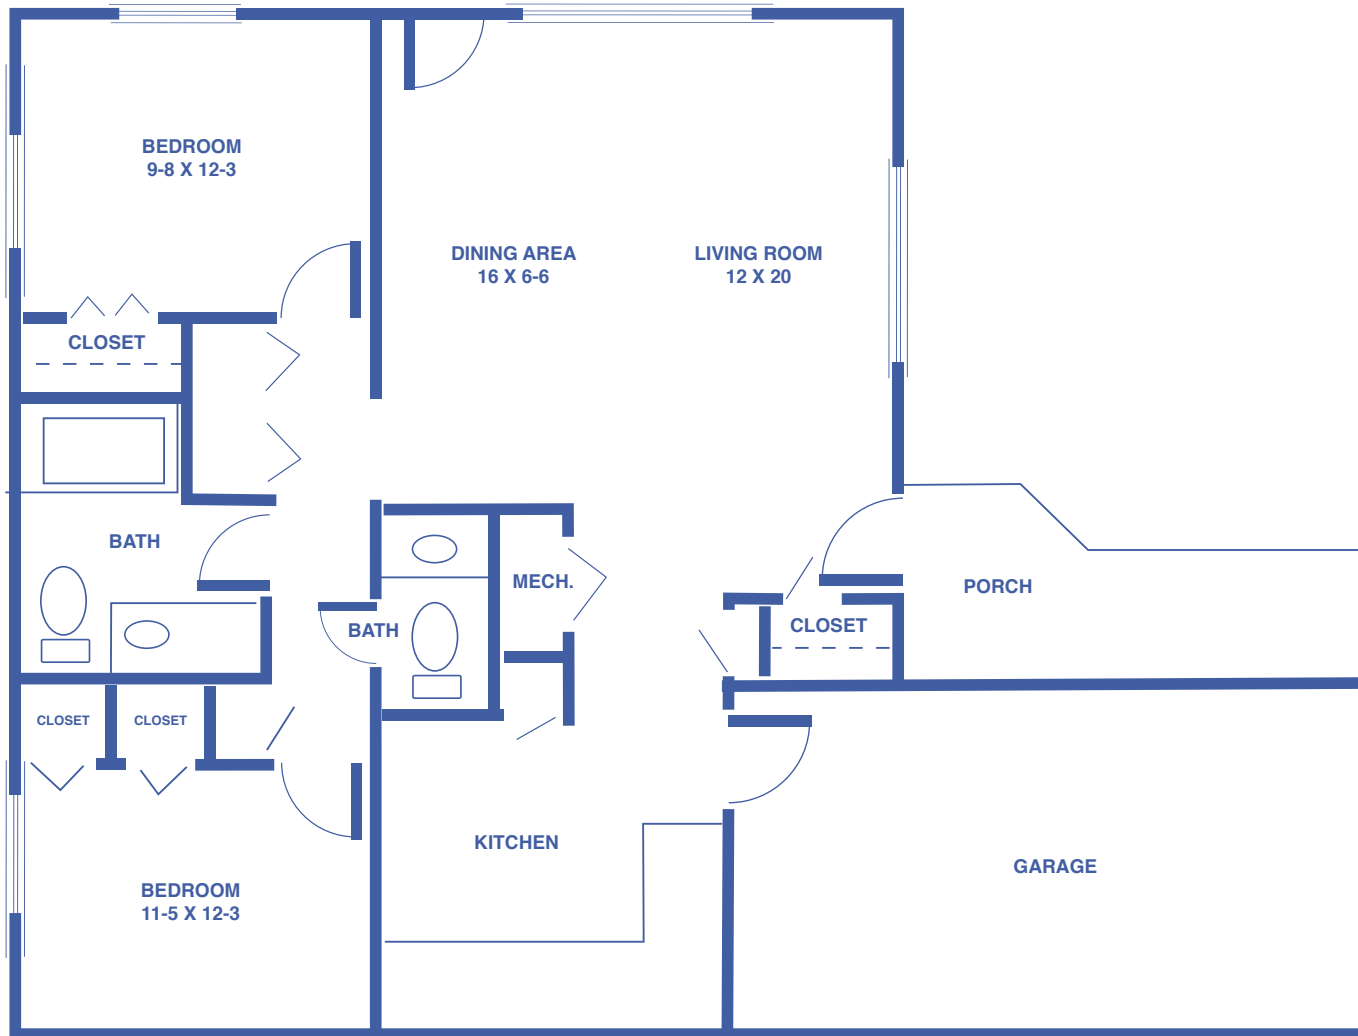

Floor plans may vary slightly and are not to scale.

