

FLOOR



PLANS




ROLLA

Presbyterian Manor®

HUMMINGBIRD COTTAGE

ONE-BEDROOM - 802 SQUARE FEET

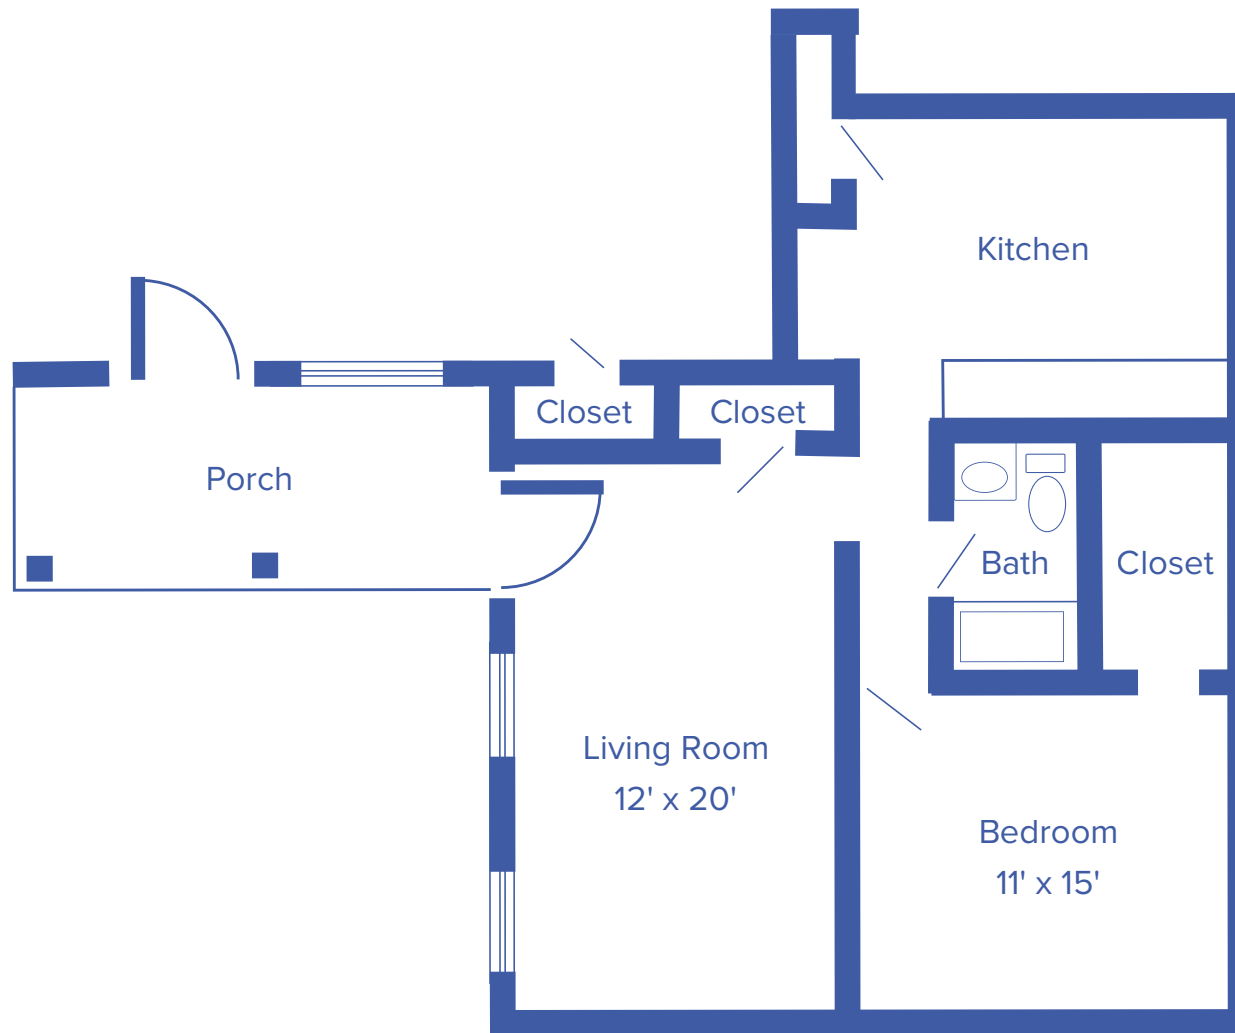

Floor plans may vary slightly and are not to scale.




1200 HOMELIFE PLZ, ROLLA, MO 65401 • WWW.ROLLAPRESBYTERIANMANOR.ORG



ROLLA
Presbyterian Manor®

BLUEBIRD COTTAGE

TWO-BEDROOM - 1,092 SQUARE FEET

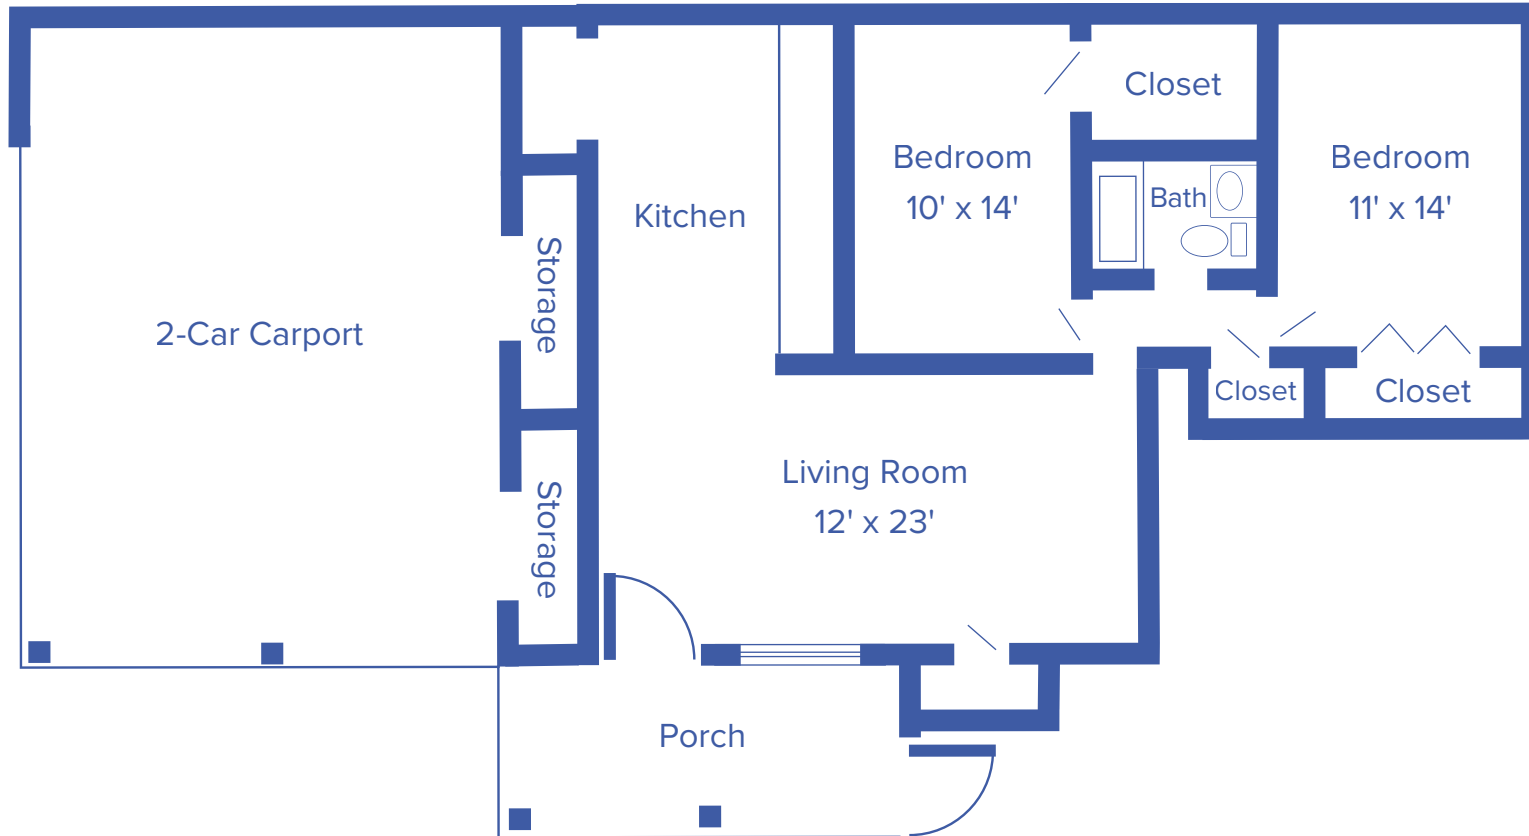

Floor plans may vary slightly and are not to scale.




1200 HOMELIFE PLZ, ROLLA, MO 65401 • WWW.ROLLAPRESBYTERIANMANOR.ORG



ROLLA
Presbyterian Manor®

ROBIN COTTAGE

TWO-BEDROOM - 1,092 SQUARE FEET

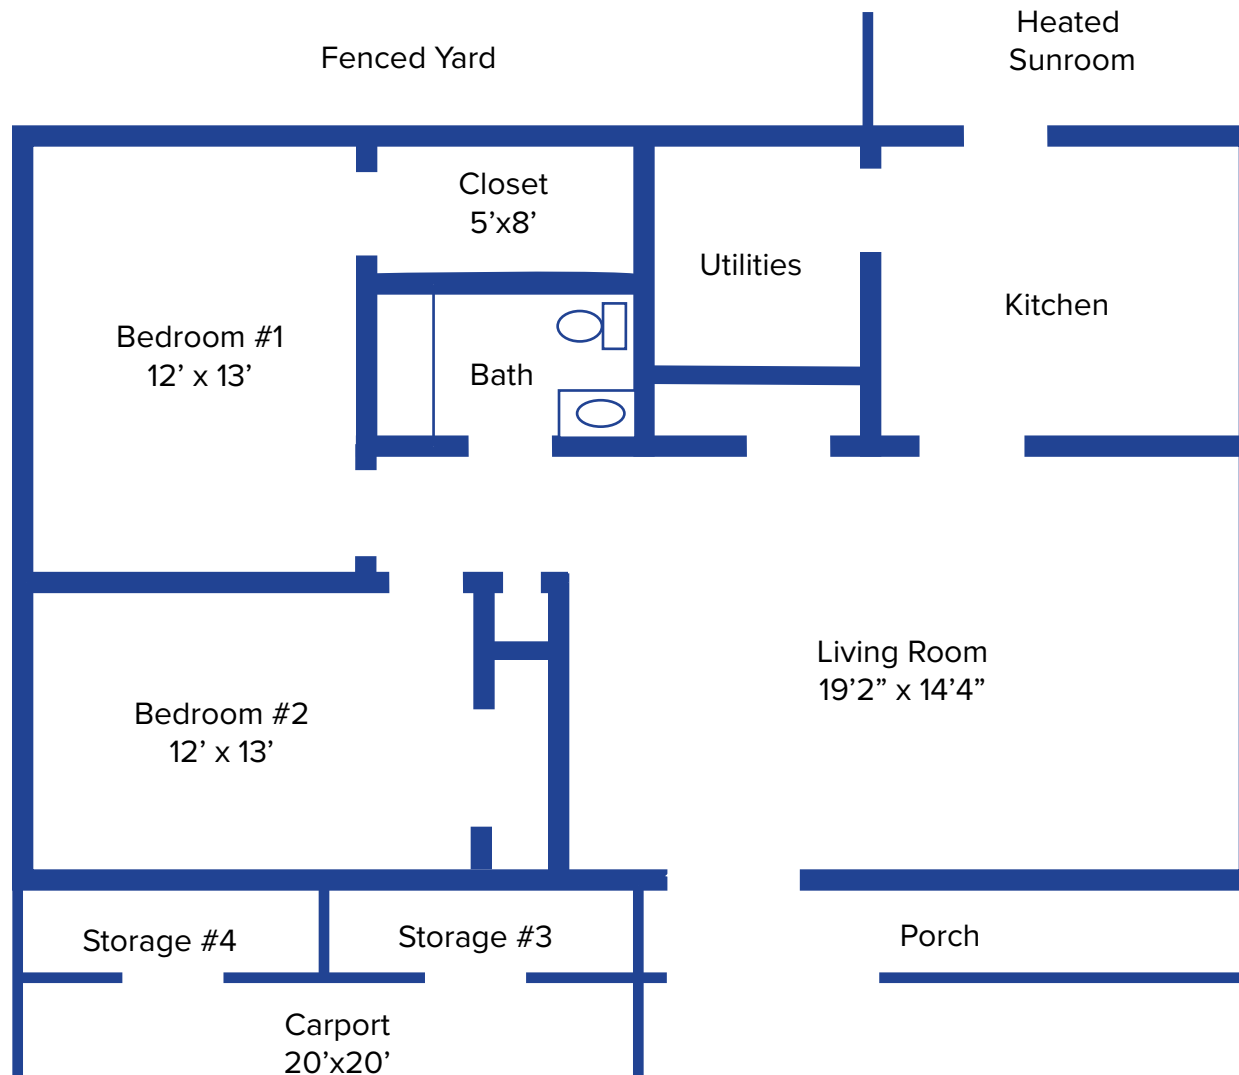


Floor plans may vary slightly and are not to scale.



ROLLA
Presbyterian Manor®

CARDINAL COTTAGE

TWO-BEDROOM - 1,445 SQUARE FEET

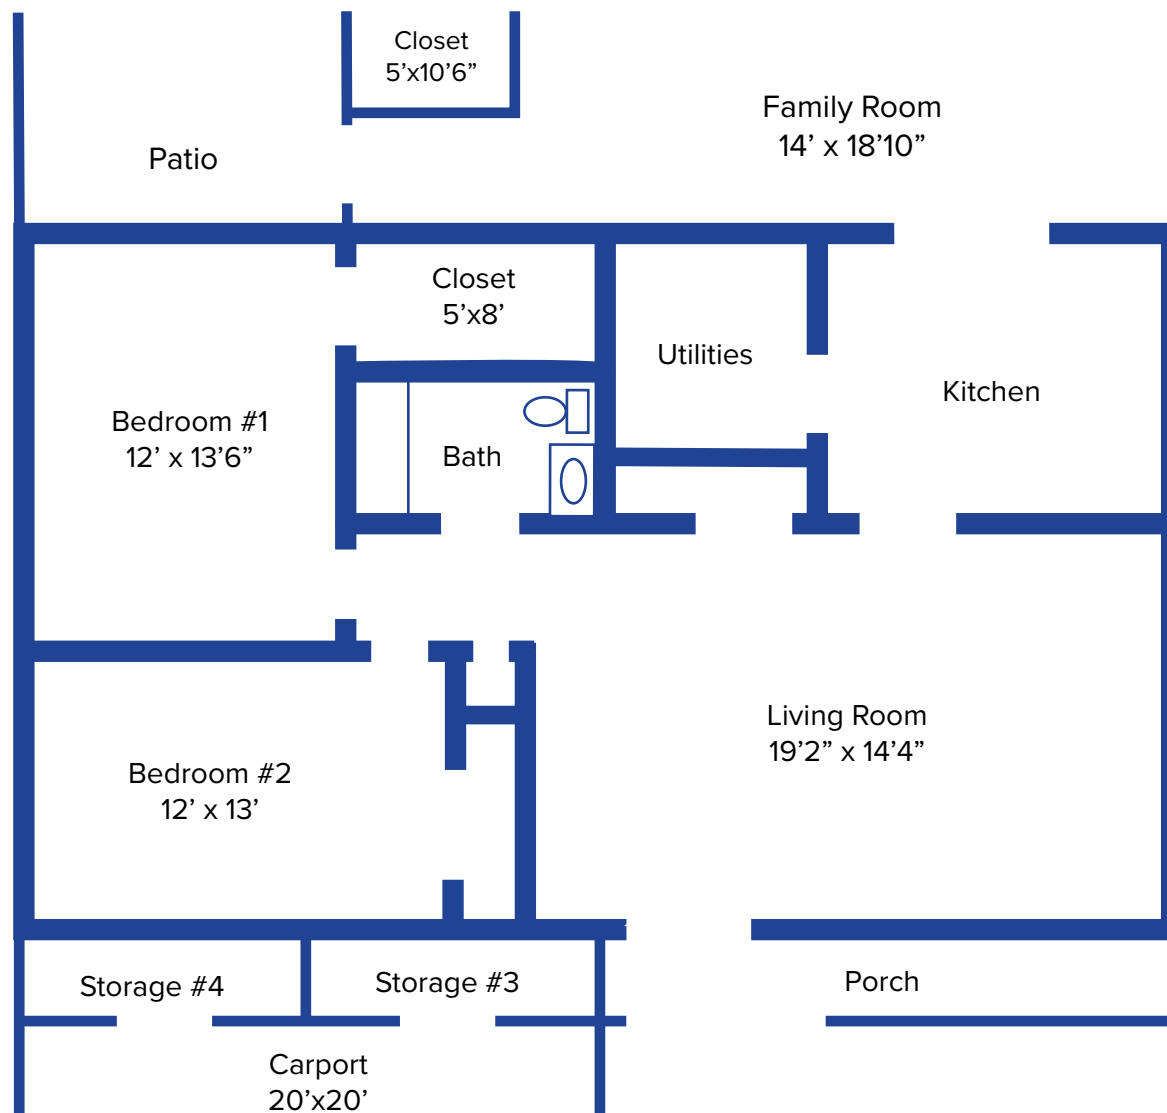

Floor plans may vary slightly and are not to scale.

