

FLOOR



PLANS




TOPEKA

Presbyterian Manor

TOWER APARTMENTS: THE BIRCH

STUDIO / 405 SQUARE FEET

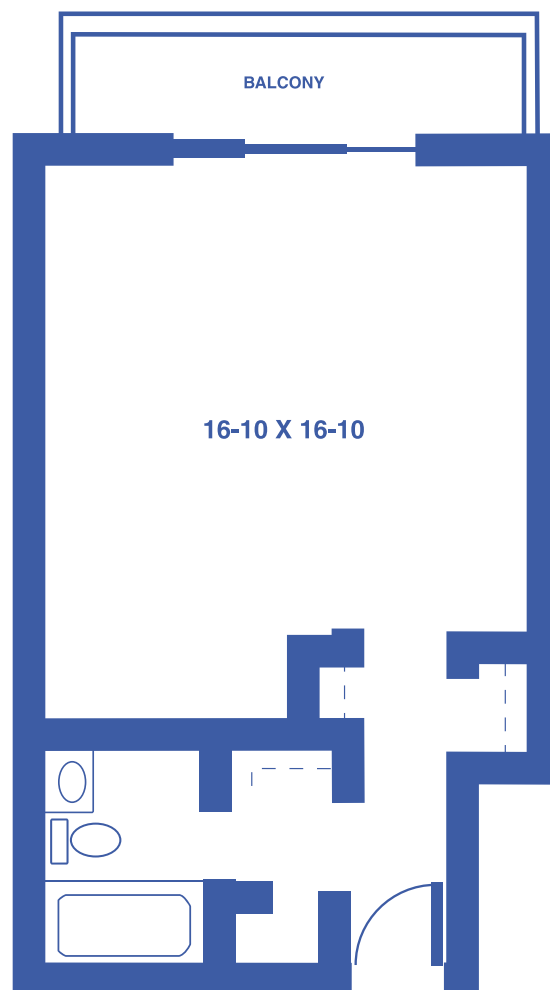


Floor plans may vary slightly and are not to scale.



TOWER APARTMENTS: THE ALDER

1-BEDROOM / 550 SQUARE FEET

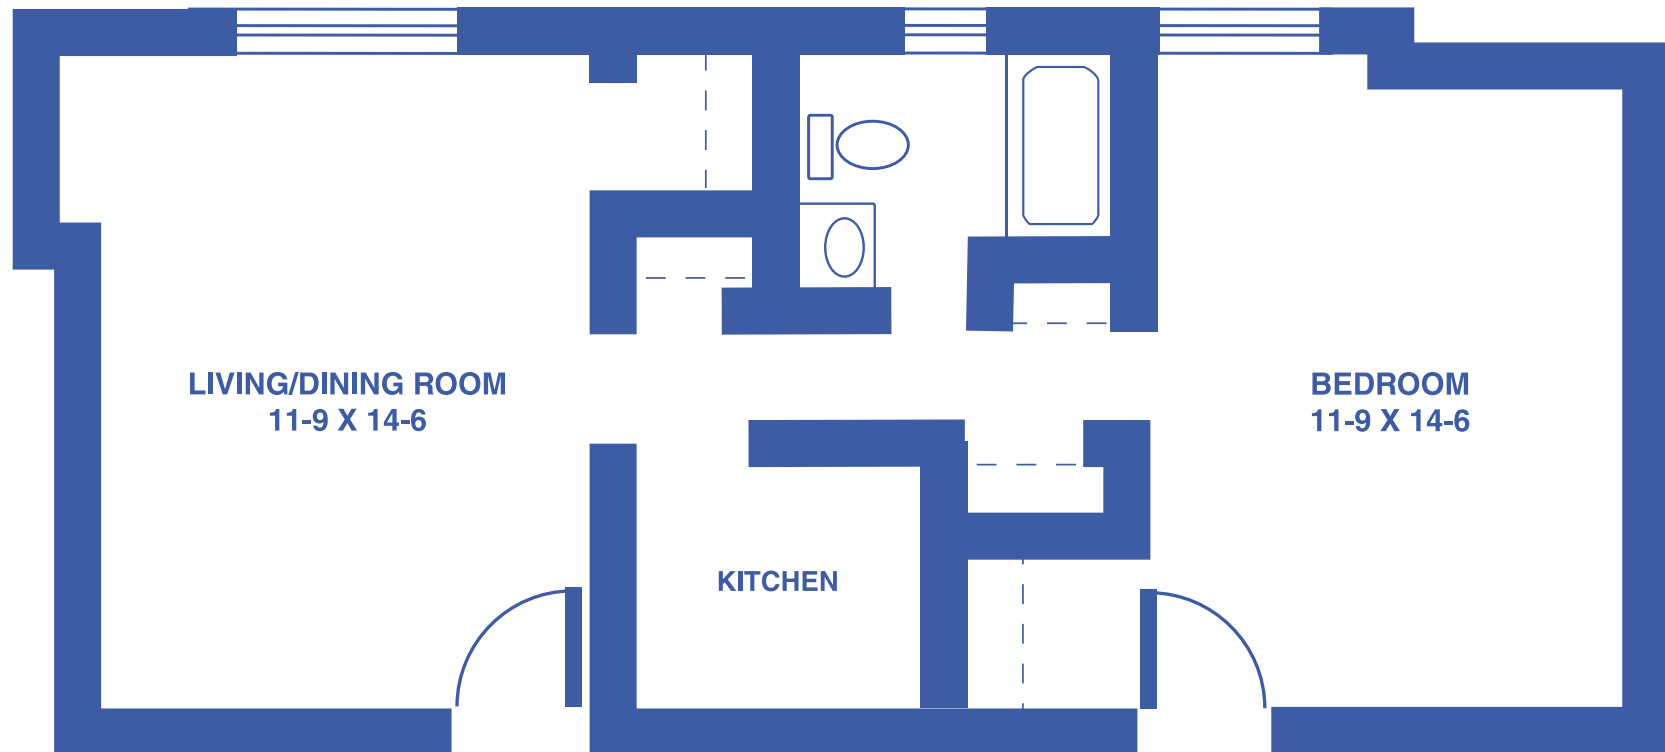

Floor plans may vary slightly and are not to scale.




4712 SW 6TH AVE, TOPEKA, KS • WWW.TOPEKAPRESBYTERIANMANOR.ORG



TOPEKA
Presbyterian Manor

TOWER APARTMENTS: THE WILLOW

1-BEDROOM DELUXE / 550 SQUARE FEET

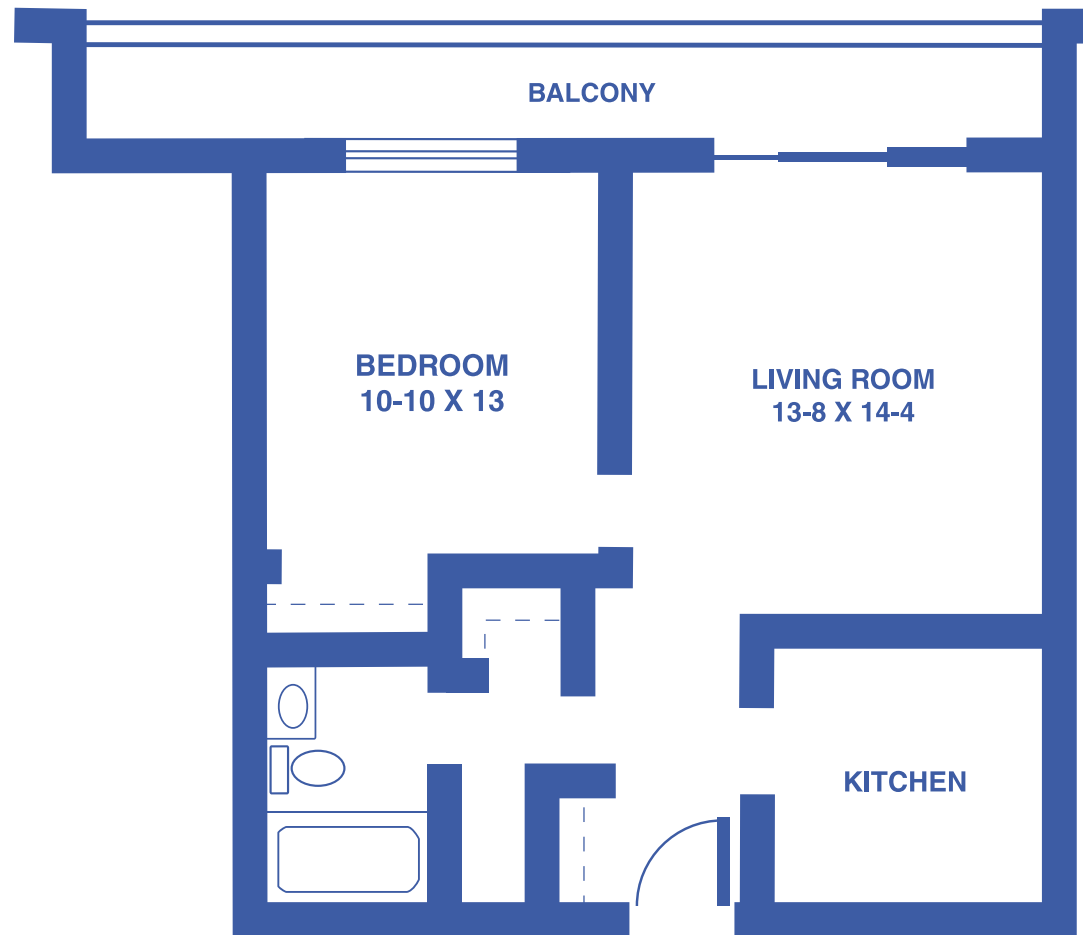

Floor plans may vary slightly and are not to scale.




4712 SW 6TH AVE, TOPEKA, KS • WWW.TOPEKAPRESBYTERIANMANOR.ORG



TOPEKA
Presbyterian Manor

TOWER APARTMENTS: THE ELM

1-BEDROOM DELUXE / 710 SQUARE FEET

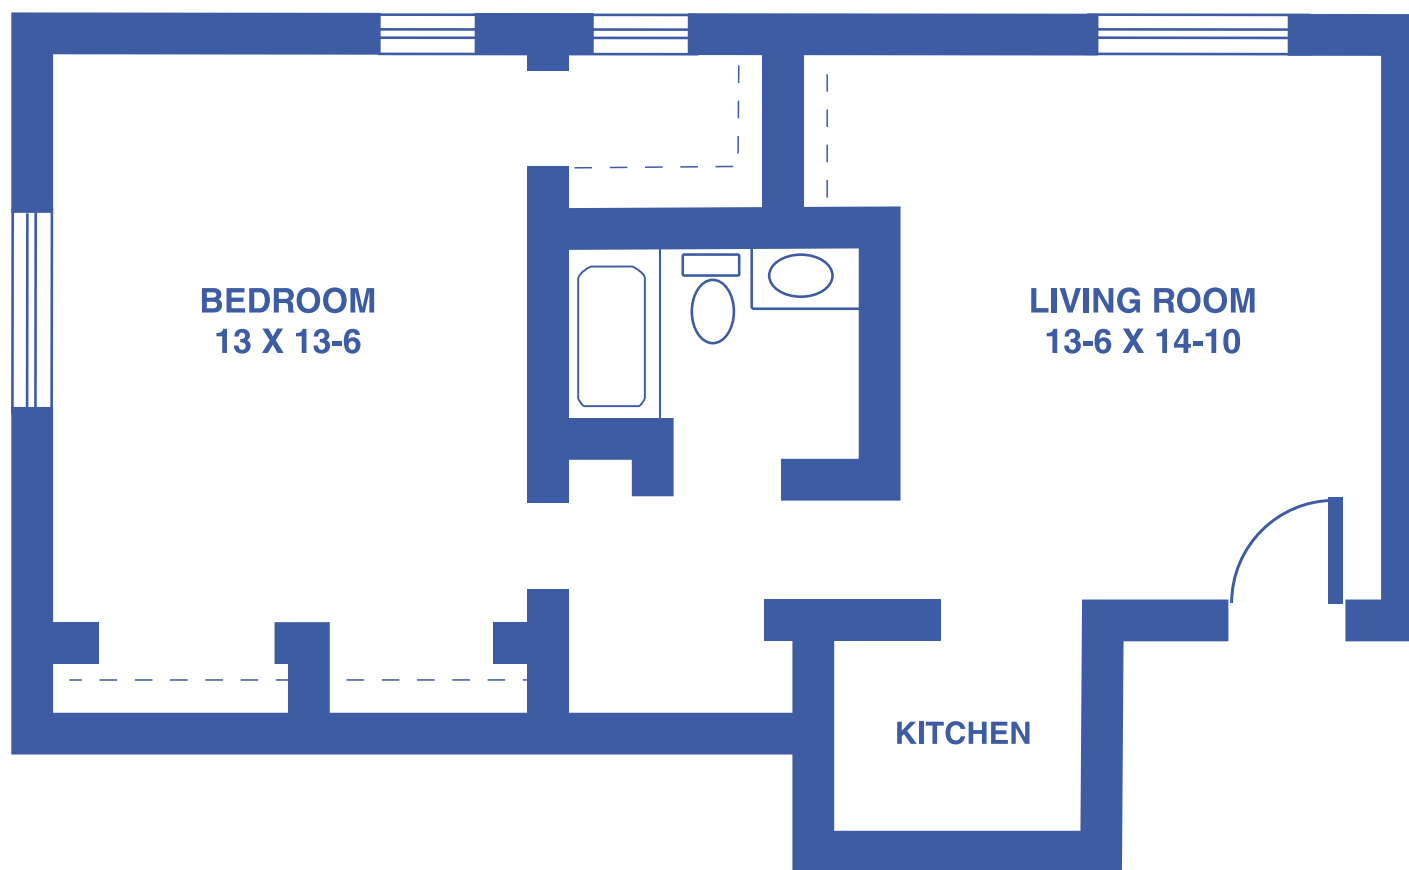

Floor plans may vary slightly and are not to scale.




4712 SW 6TH AVE, TOPEKA, KS • WWW.TOPEKAPRESBYTERIANMANOR.ORG



TOPEKA
Presbyterian Manor

TOWER APARTMENTS: THE MAPLE

2-BEDROOM GRAND / 1,130 SQUARE FEET

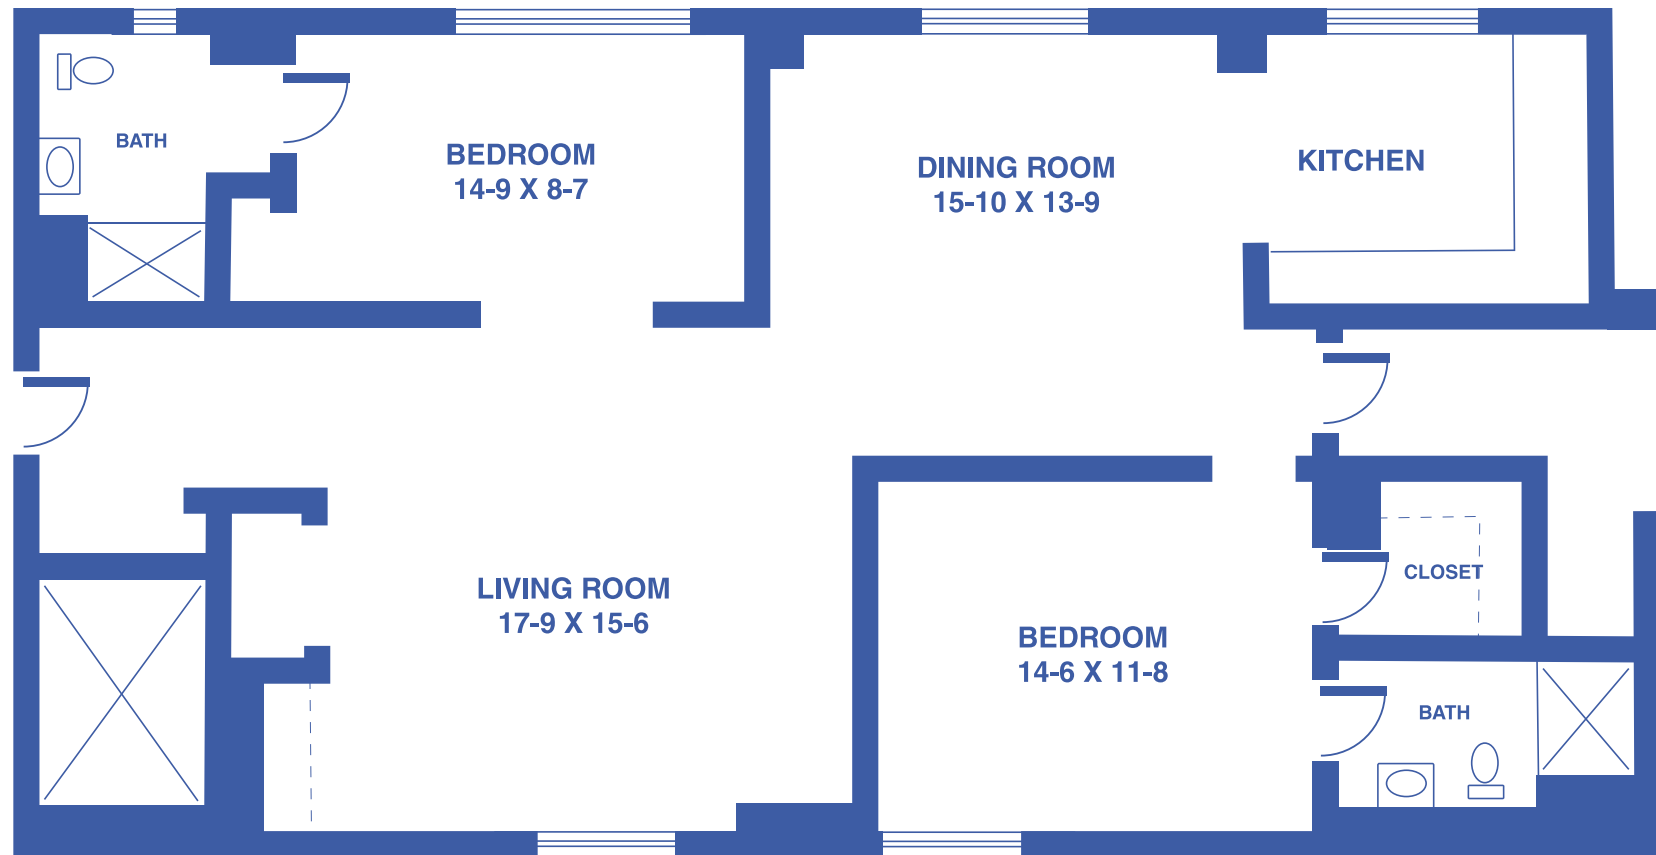

Floor plans may vary slightly and are not to scale.




4712 SW 6TH AVE, TOPEKA, KS • WWW.TOPEKAPRESBYTERIANMANOR.ORG



TOPEKA
Presbyterian Manor

TOWER APARTMENTS: THE JUNIPER

2-BEDROOM GRAND / 1,200 SQUARE FEET

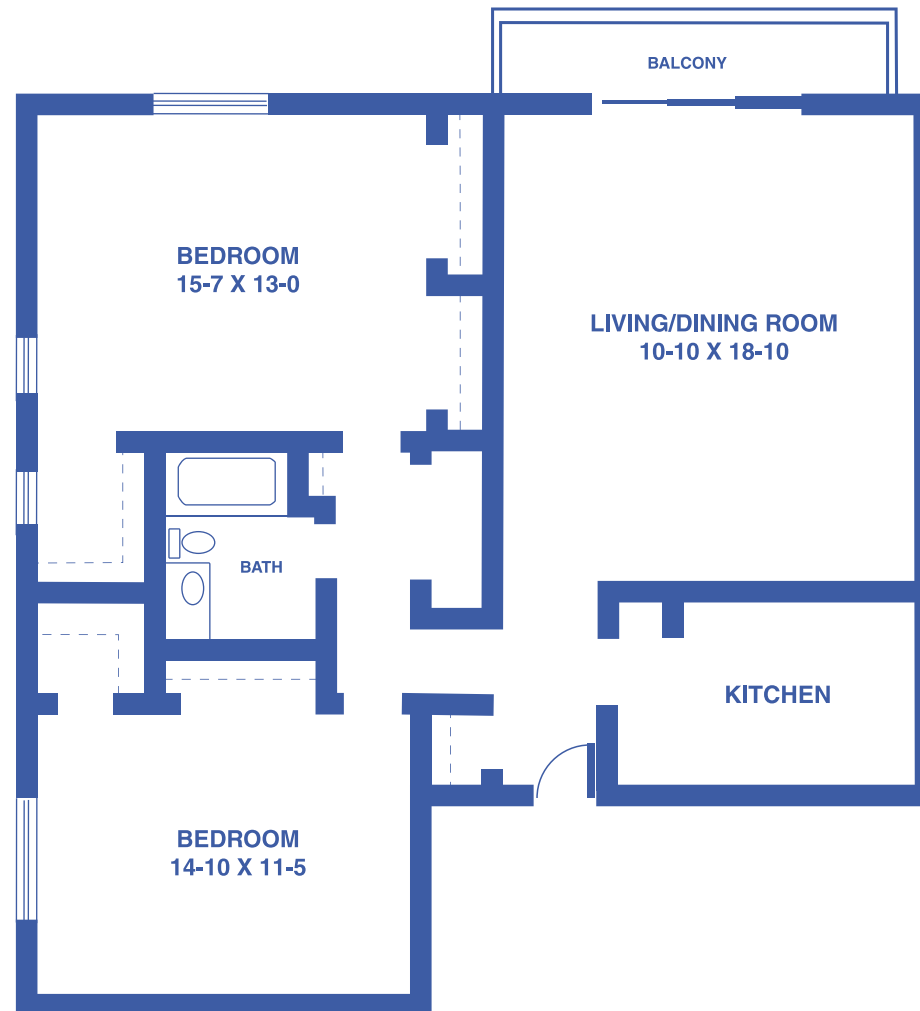

Floor plans may vary slightly and are not to scale.




4712 SW 6TH AVE, TOPEKA, KS • WWW.TOPEKAPRESBYTERIANMANOR.ORG



TOPEKA
Presbyterian Manor

GARDEN APARTMENTS: THE ASTER

1-BEDROOM / 470 SQUARE FEET

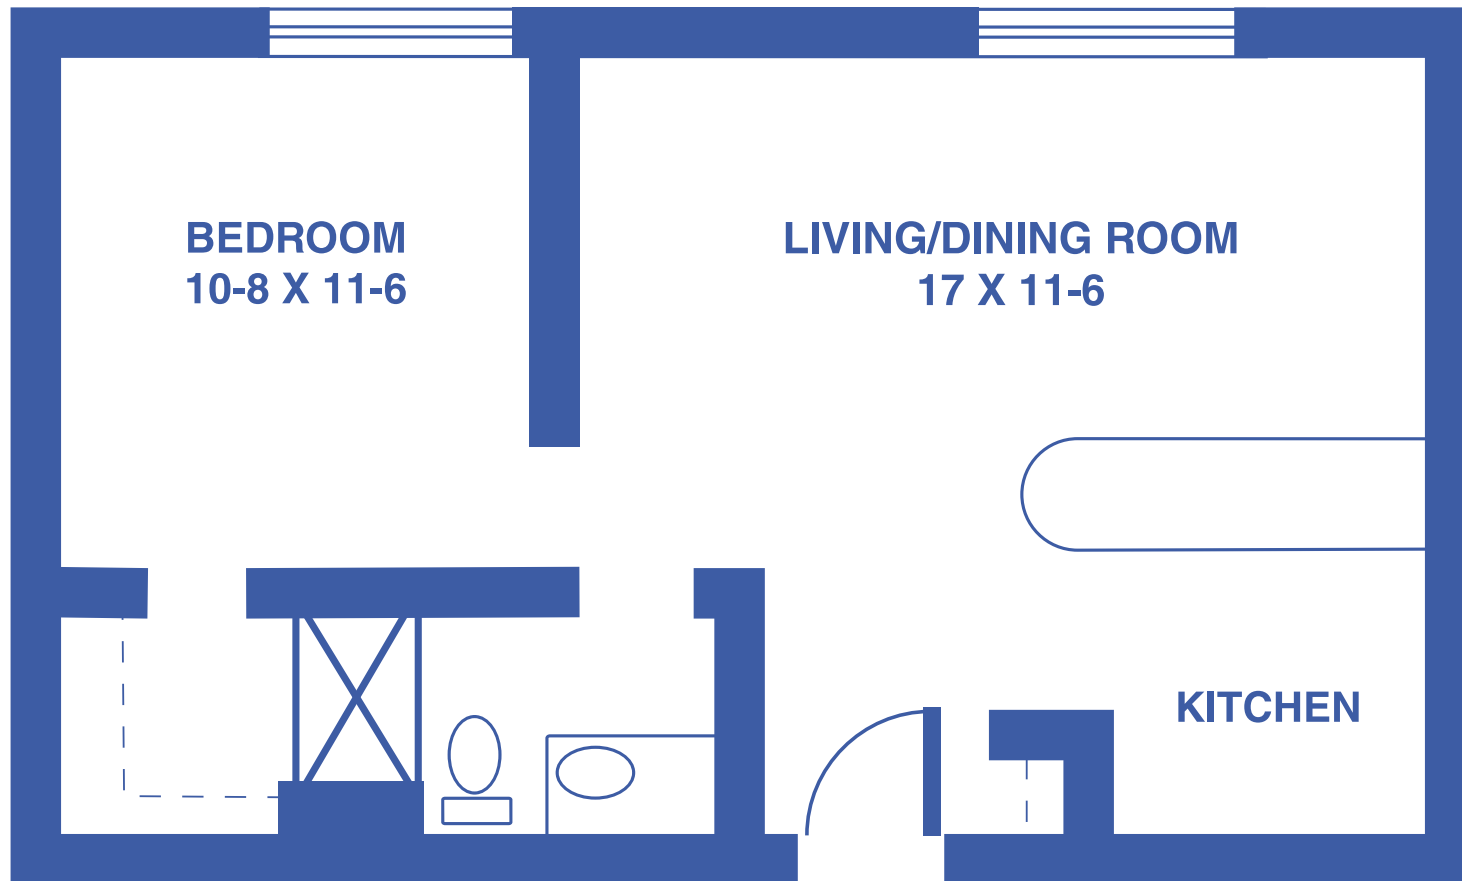

Floor plans may vary slightly and are not to scale.




4712 SW 6TH AVE, TOPEKA, KS • WWW.TOPEKAPRESBYTERIANMANOR.ORG



TOPEKA
Presbyterian Manor

GARDEN APARTMENTS: THE IRIS

1-BEDROOM DELUXE / 524 SQUARE FEET

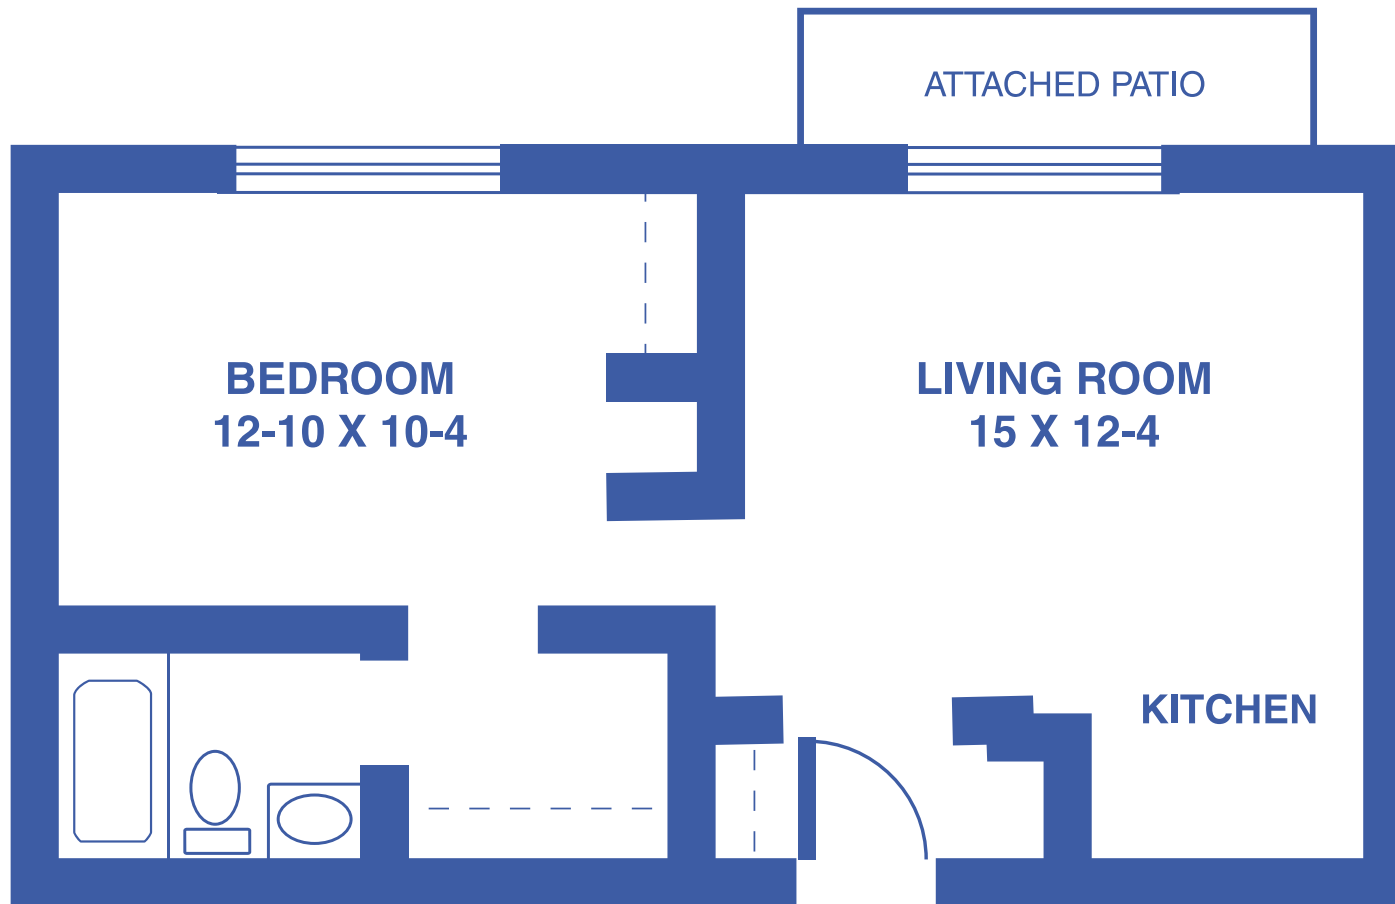

Floor plans may vary slightly and are not to scale.



4712 SW 6TH AVE, TOPEKA, KS • WWW.TOPEKAPRESBYTERIANMANOR.ORG



TOPEKA
Presbyterian Manor

GARDEN APARTMENTS: THE LILY

1-BEDROOM DELUXE / 608 SQUARE FEET



Floor plans may vary slightly and are not to scale.




4712 SW 6TH AVE, TOPEKA, KS • WWW.TOPEKAPRESBYTERIANMANOR.ORG



TOPEKA
Presbyterian Manor

GARDEN APARTMENTS: THE MAGNOLIA

1-BEDROOM DELUXE / 775 SQUARE FEET

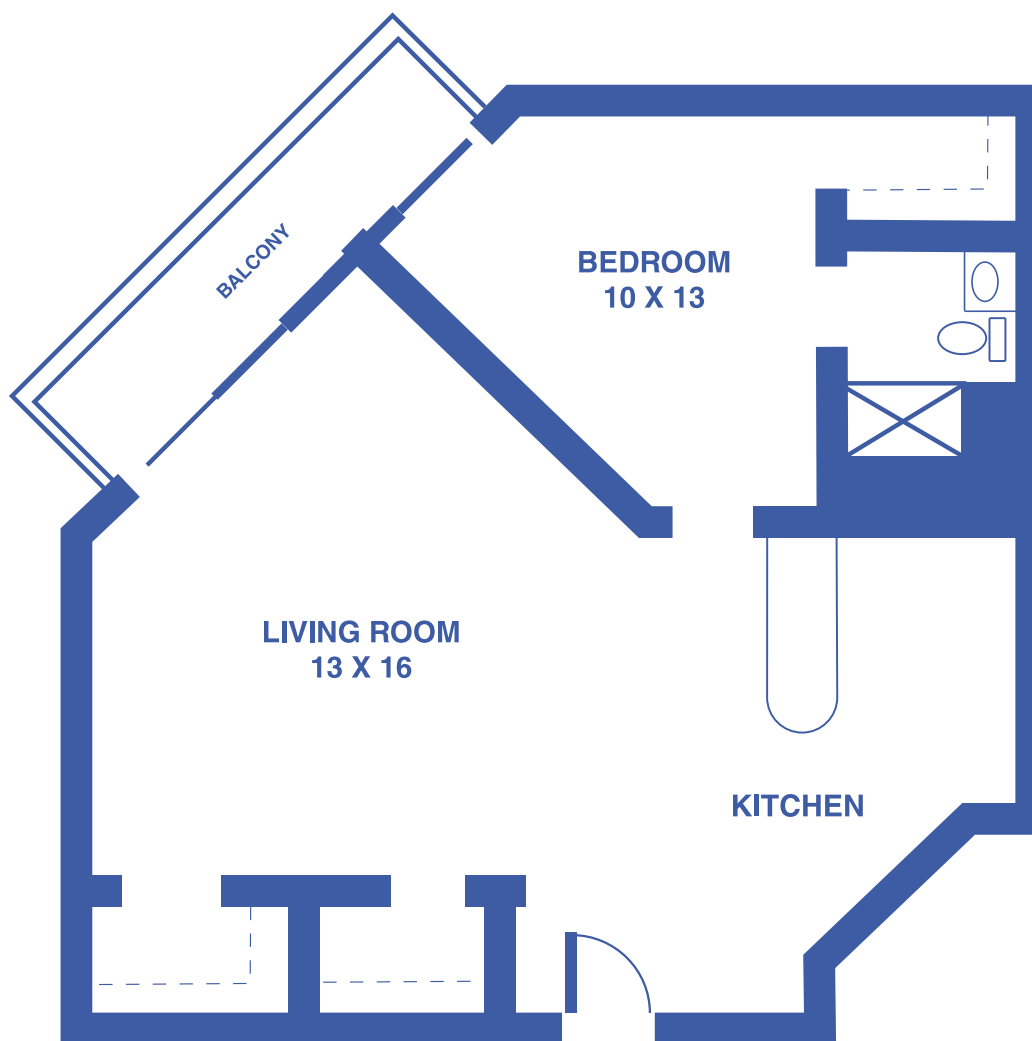


Floor plans may vary slightly and are not to scale.



GARDEN APARTMENTS: THE LAVENDER

2-BEDROOM / 695 SQUARE FEET

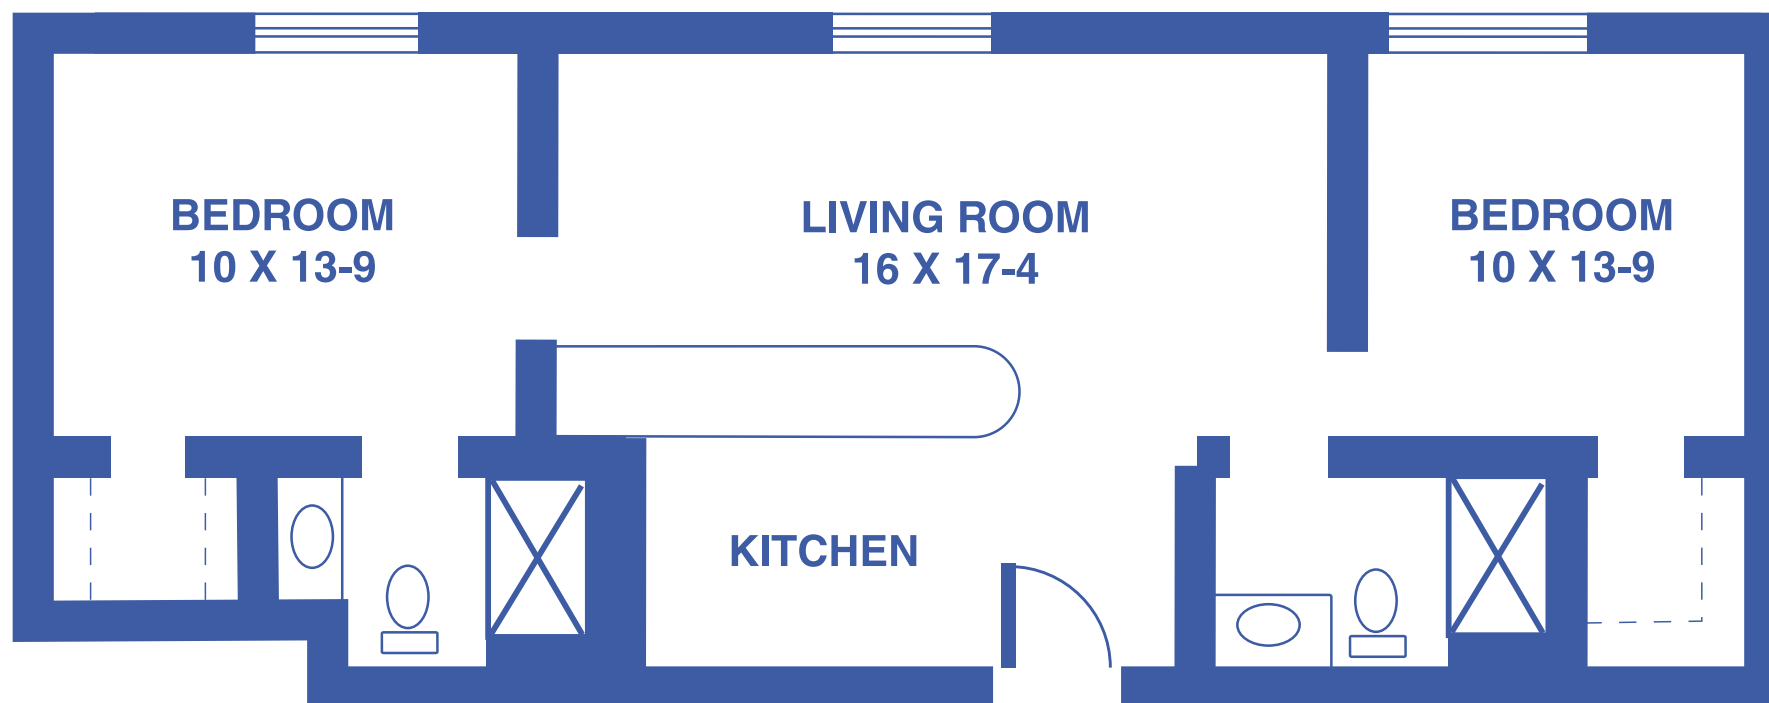

Floor plans may vary slightly and are not to scale.



4712 SW 6TH AVE, TOPEKA, KS • WWW.TOPEKAPRESBYTERIANMANOR.ORG



TOPEKA
Presbyterian Manor

GARDEN APARTMENTS: THE POPPY

2-BEDROOM DELUXE / 830 SQUARE FEET



Floor plans may vary slightly and are not to scale.




4712 SW 6TH AVE, TOPEKA, KS • WWW.TOPEKAPRESBYTERIANMANOR.ORG



TOPEKA
Presbyterian Manor

GARDEN APARTMENTS: THE ORCHID

2-BEDROOM GRAND / 1,037 SQUARE FEET

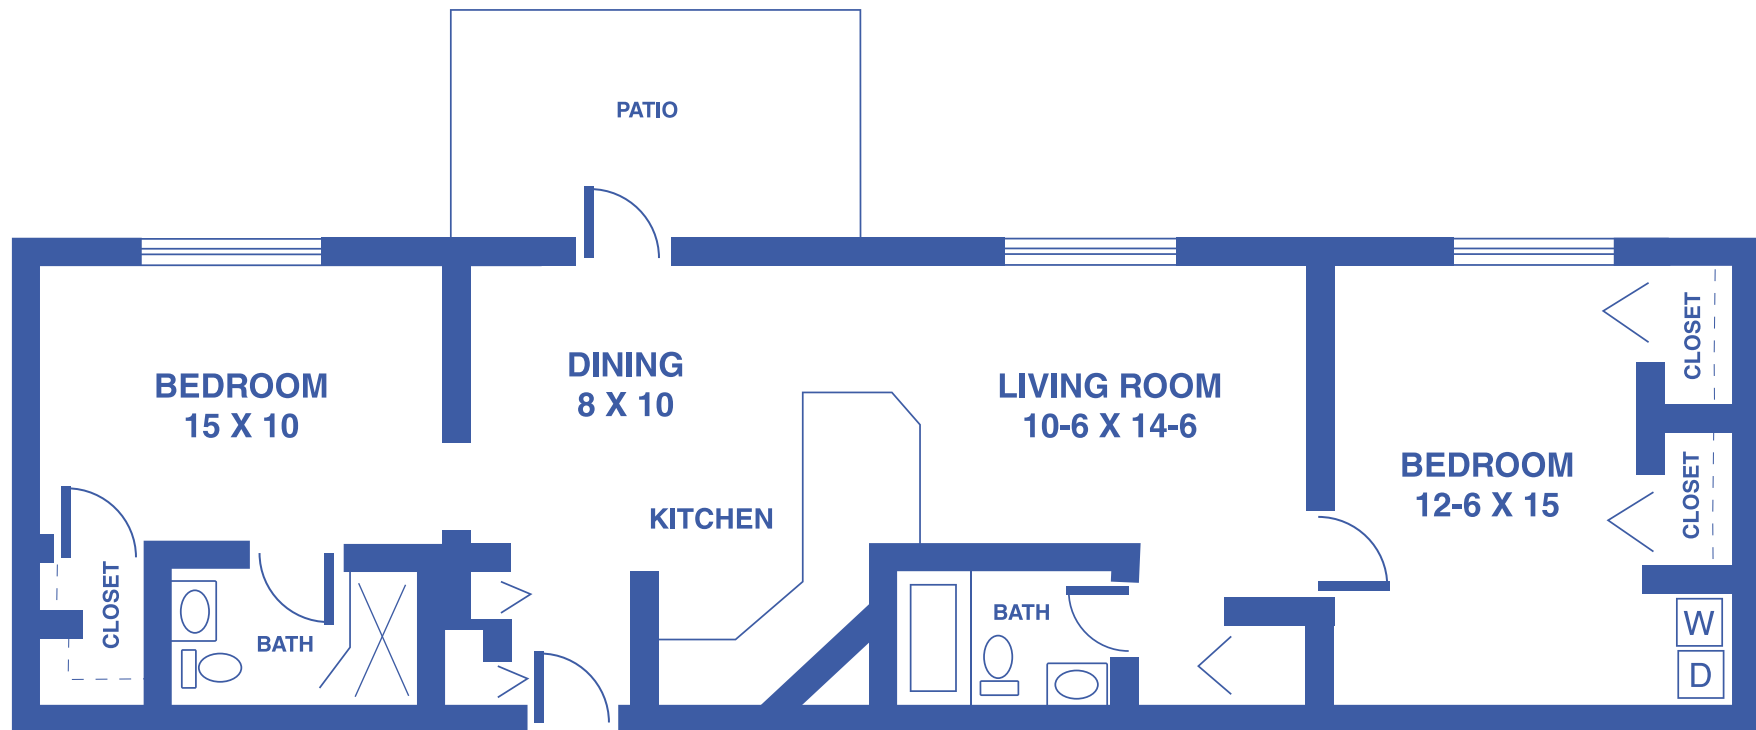

Floor plans may vary slightly and are not to scale.



4712 SW 6TH AVE, TOPEKA, KS • WWW.TOPEKAPRESBYTERIANMANOR.ORG



TOPEKA
Presbyterian Manor

THE COTTAGES

2-BEDROOM DUPLEX / 1,306 SQUARE FEET



Floor plans may vary slightly and are not to scale.



4712 SW 6TH AVE, TOPEKA, KS • WWW.TOPEKAPRESBYTERIANMANOR.ORG



TOPEKA
Presbyterian Manor