

FLOOR



PLANS




TOPEKA

Presbyterian Manor

STUDIO A

240 SQUARE FEET

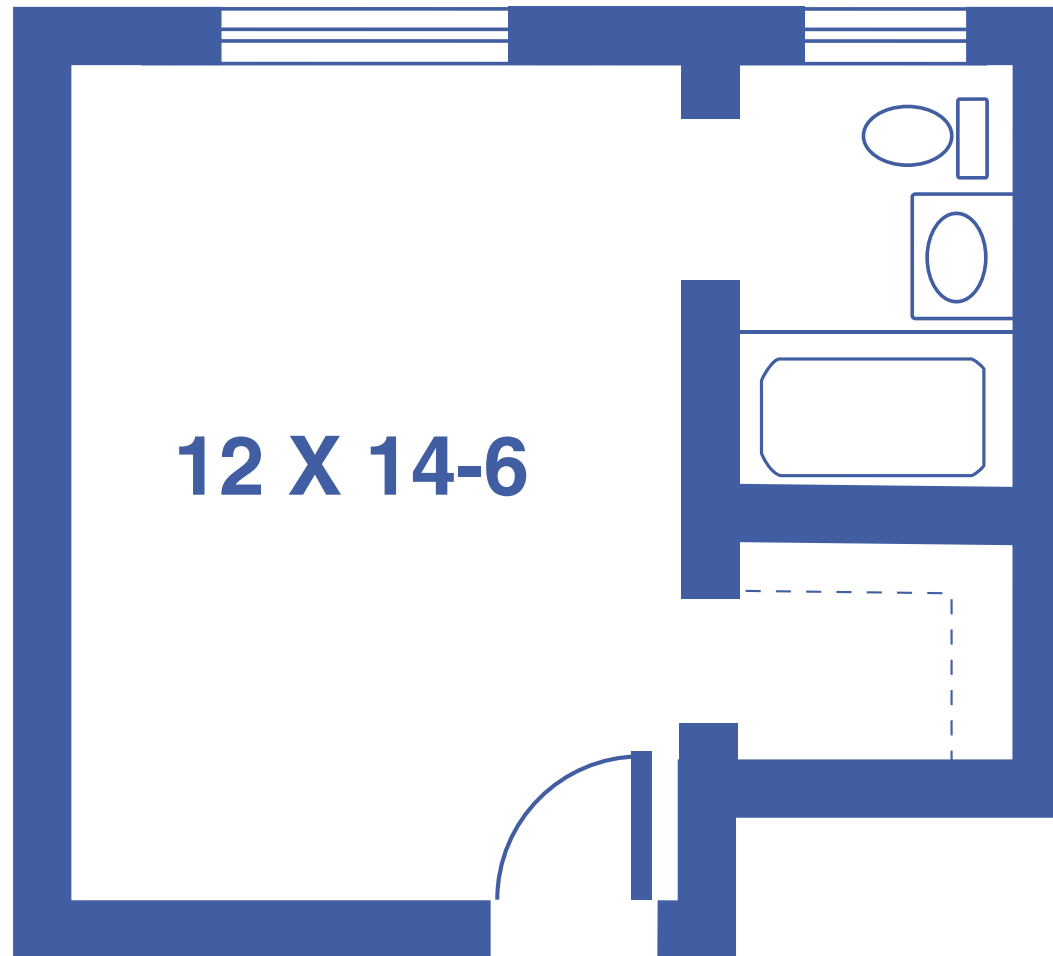


Floor plans may vary slightly and are not to scale.



STUDIO B

260 SQUARE FEET

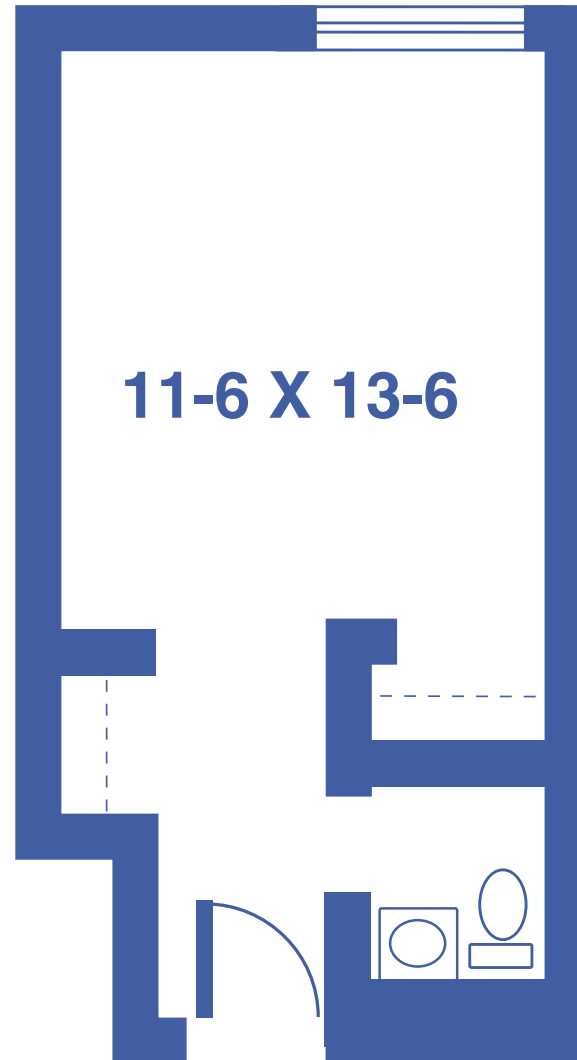


Floor plans may vary slightly and are not to scale.



LARGE STUDIO A

285 SQUARE FEET

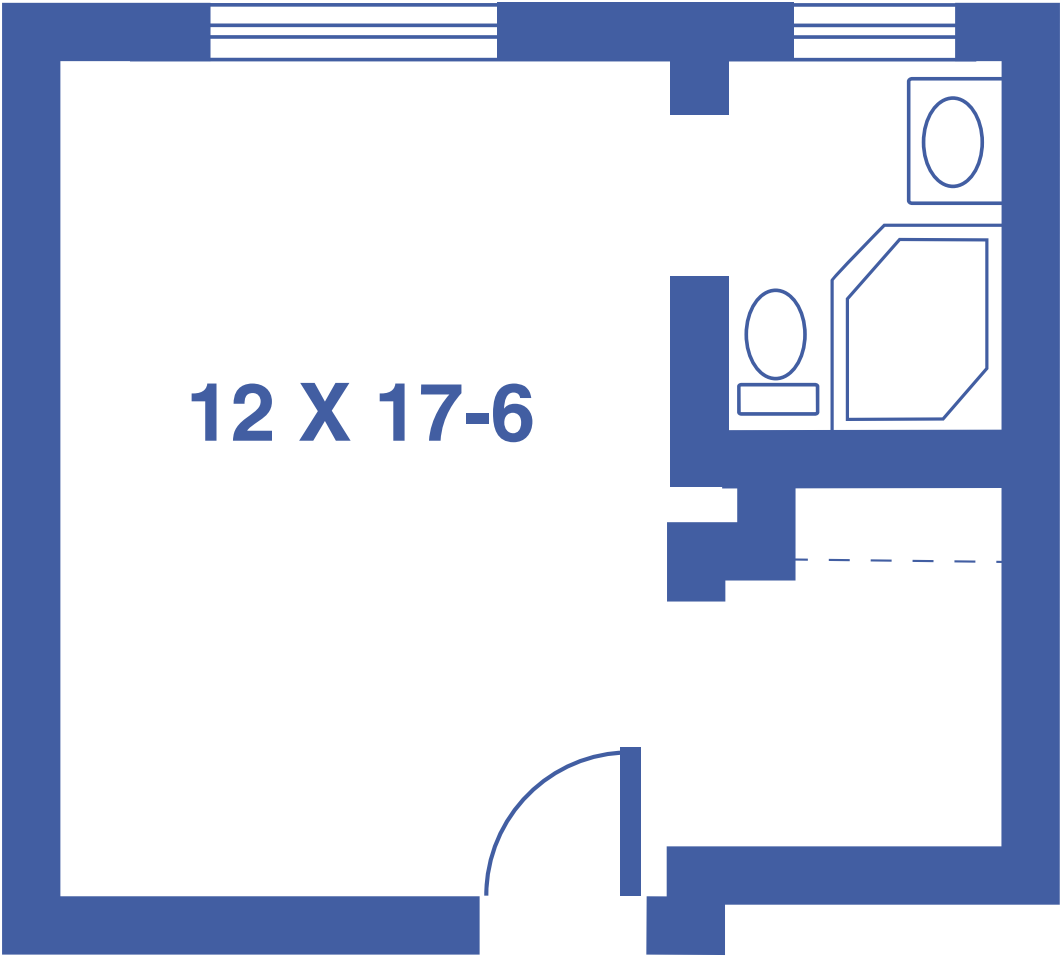


Floor plans may vary slightly and are not to scale.



LARGE STUDIO B

320 SQUARE FEET

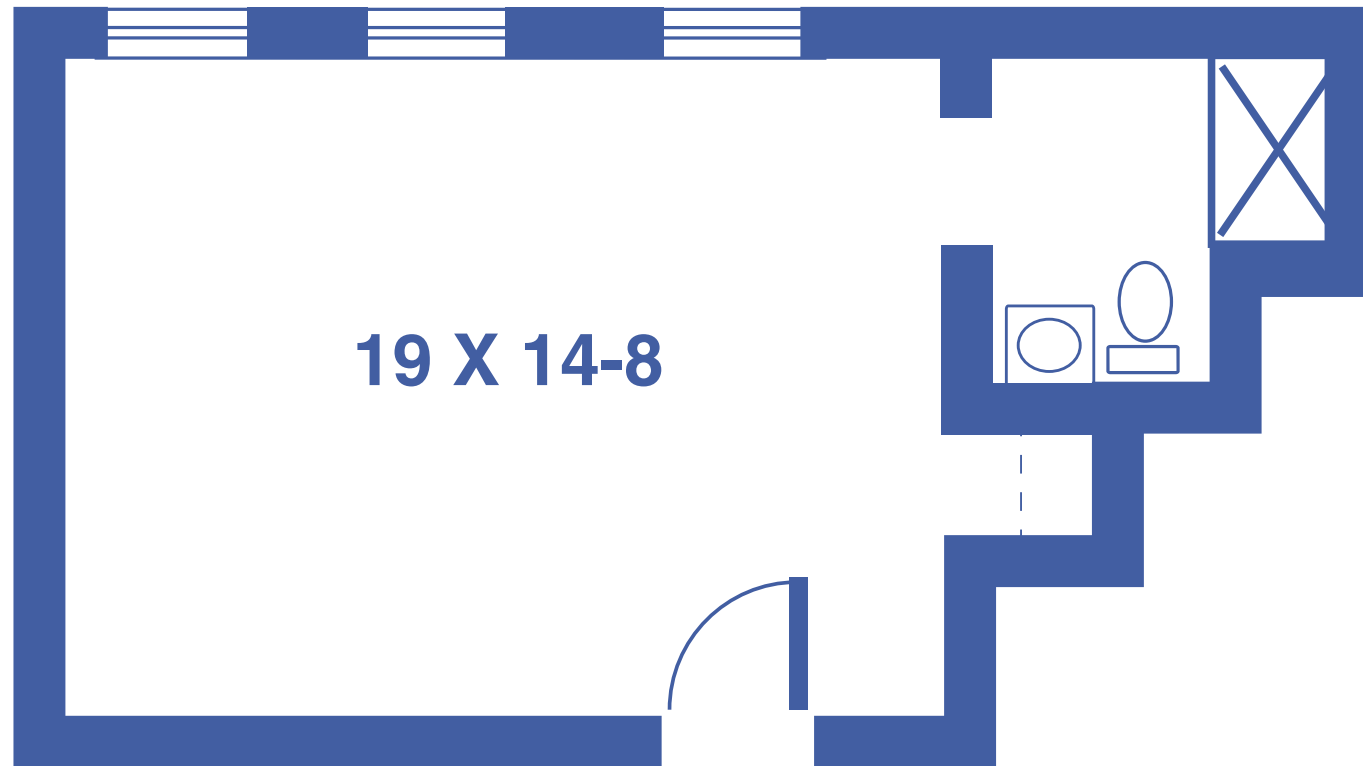


Floor plans may vary slightly and are not to scale.



LARGE STUDIO C

340 SQUARE FEET

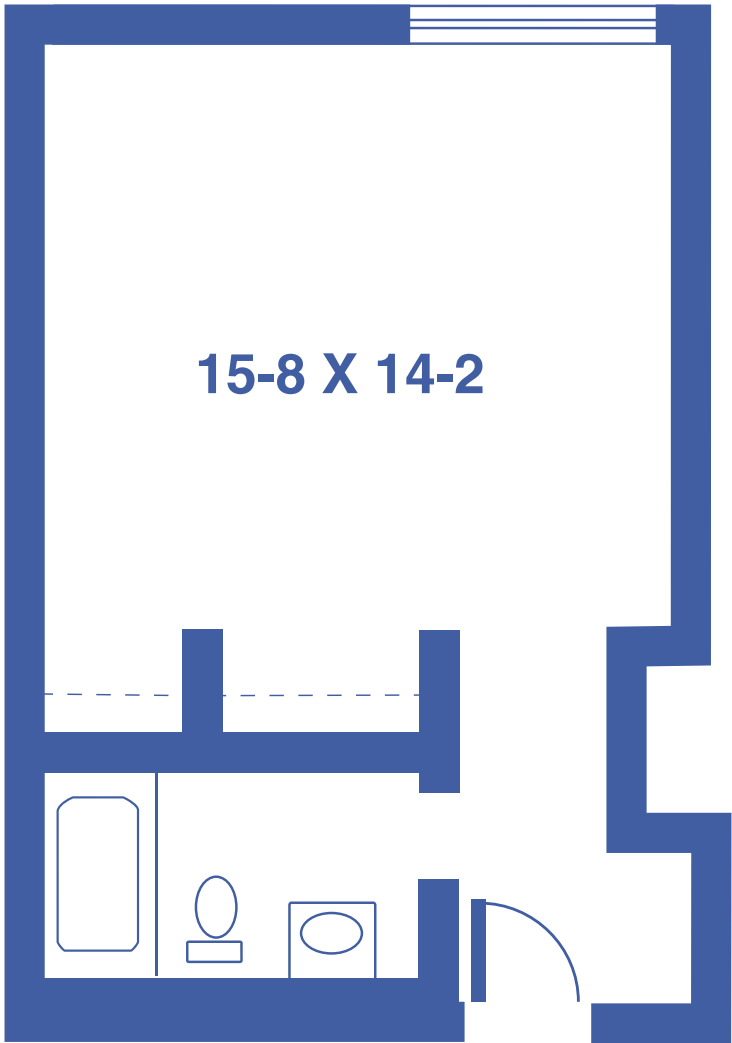


Floor plans may vary slightly and are not to scale.



ONE-BEDROOM A

WITHOUT KITCHENETTE / 501 SQUARE FEET

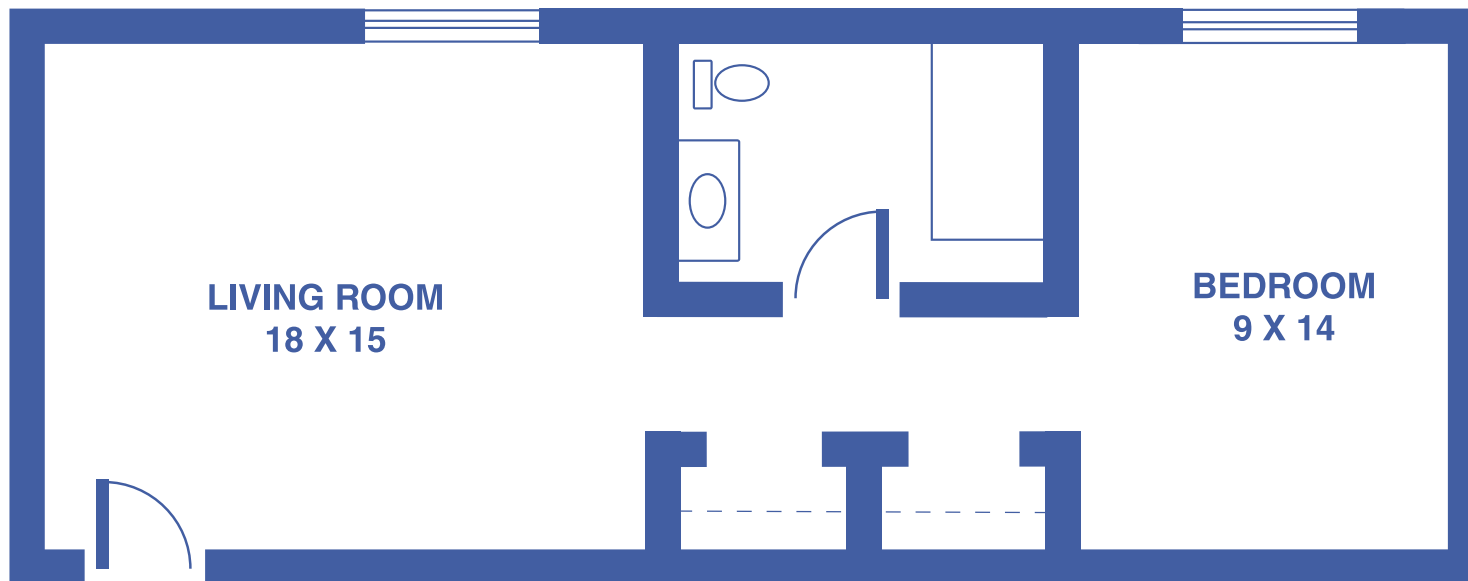


Floor plans may vary slightly and are not to scale.



ONE-BEDROOM B

WITHOUT KITCHENETTE / 520 SQUARE FEET

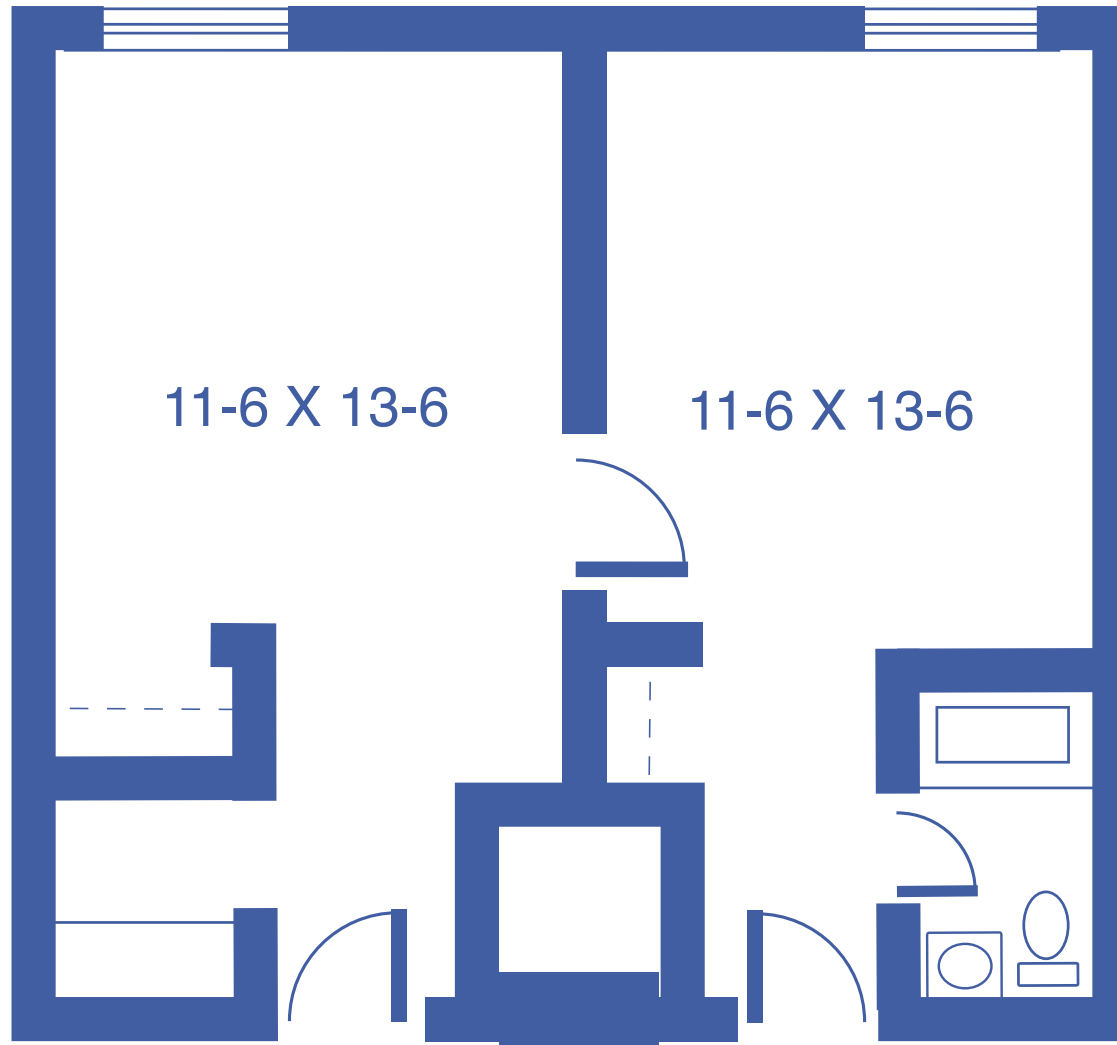


Floor plans may vary slightly and are not to scale.



LARGE ONE-BEDROOM A

495 SQUARE FEET

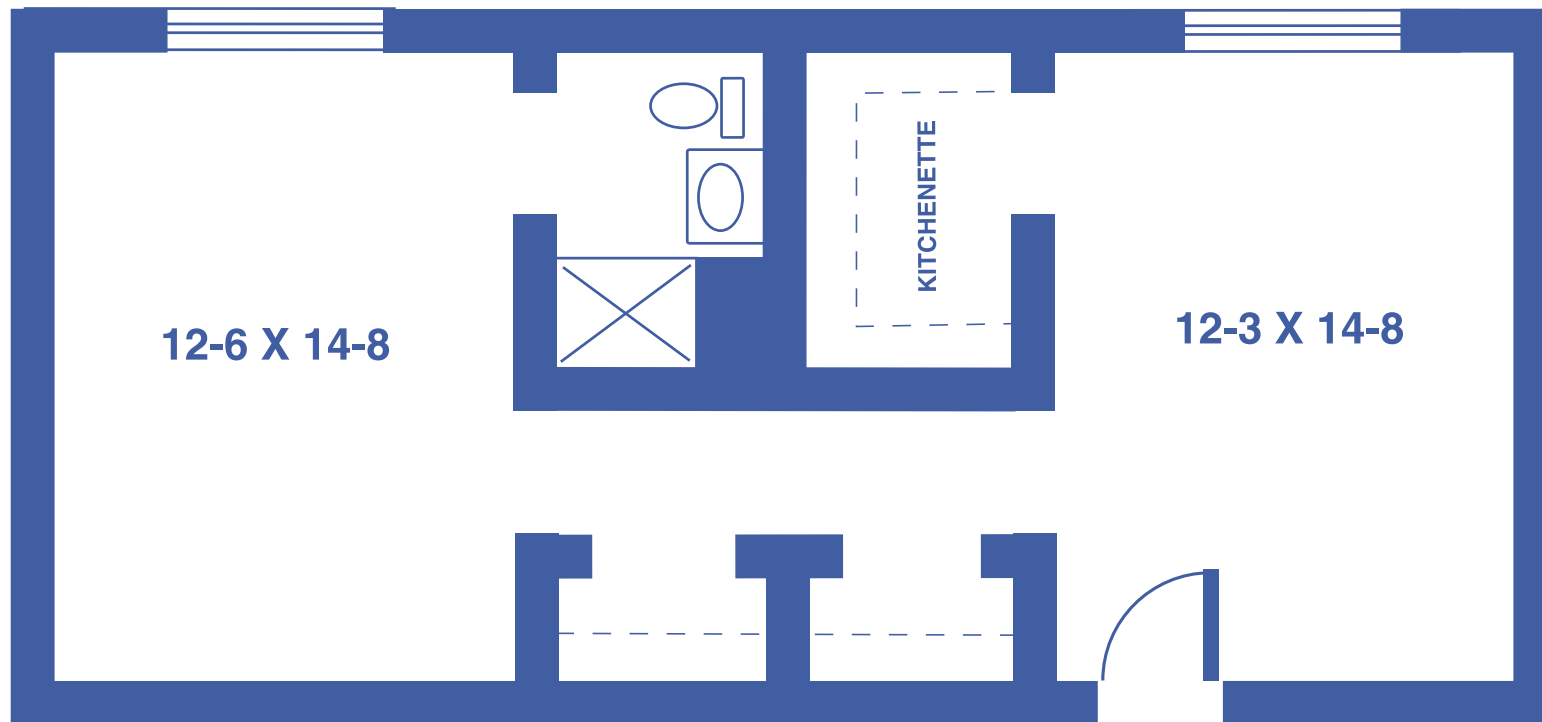


Floor plans may vary slightly and are not to scale.



LARGE ONE-BEDROOM B

520 SQUARE FEET

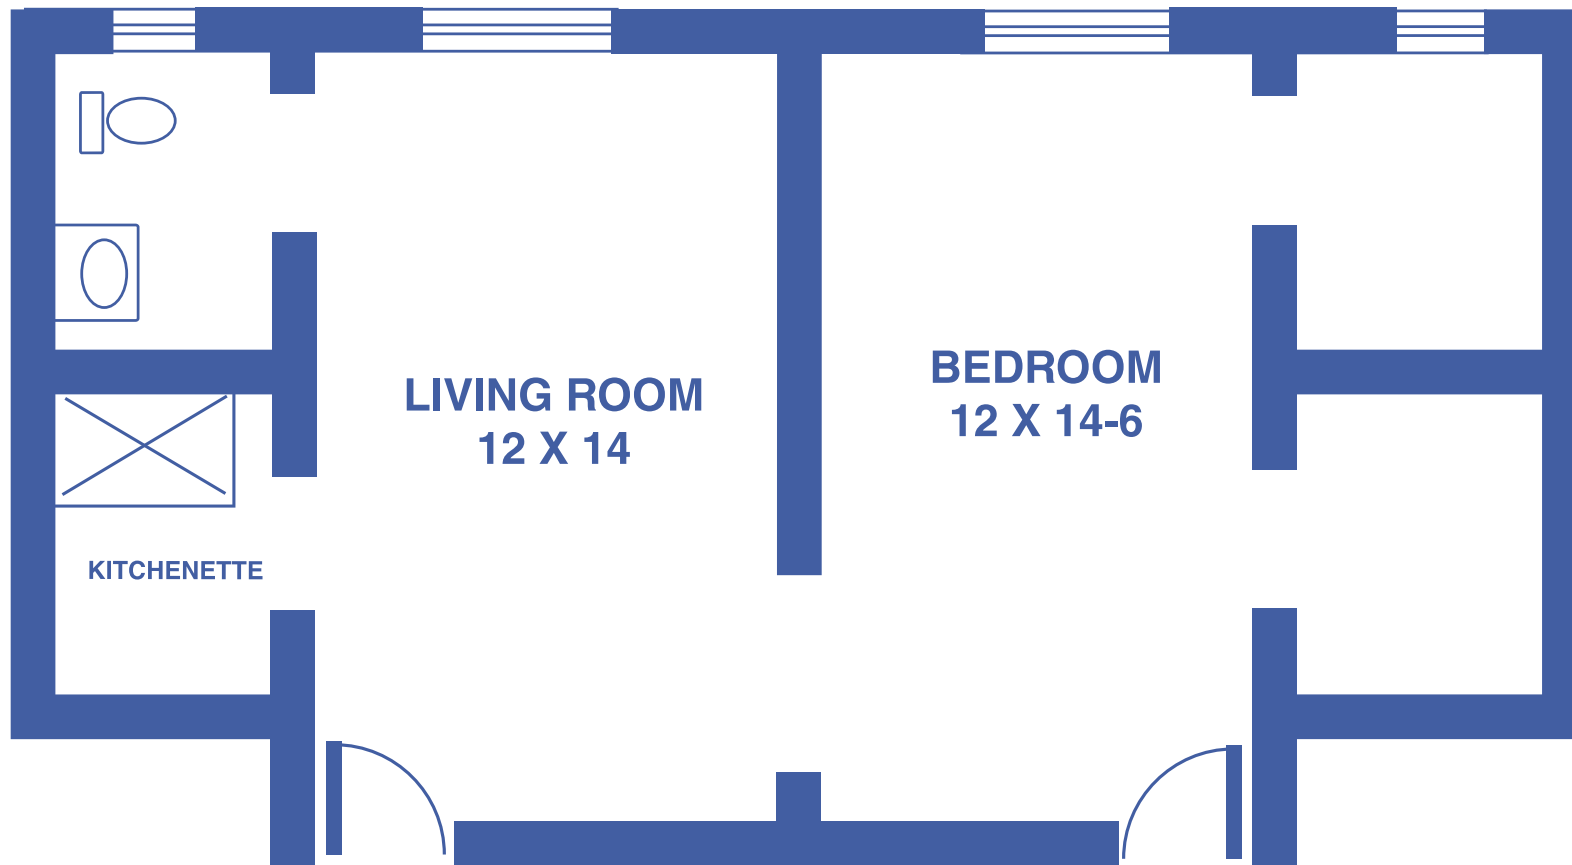

Floor plans may vary slightly and are not to scale.

