

**FLOOR**



**PLANS**




**EMPORIA**

Presbyterian Manor

# TRUSLER PLAZA STUDIO

APARTMENT / 379 SQUARE FEET

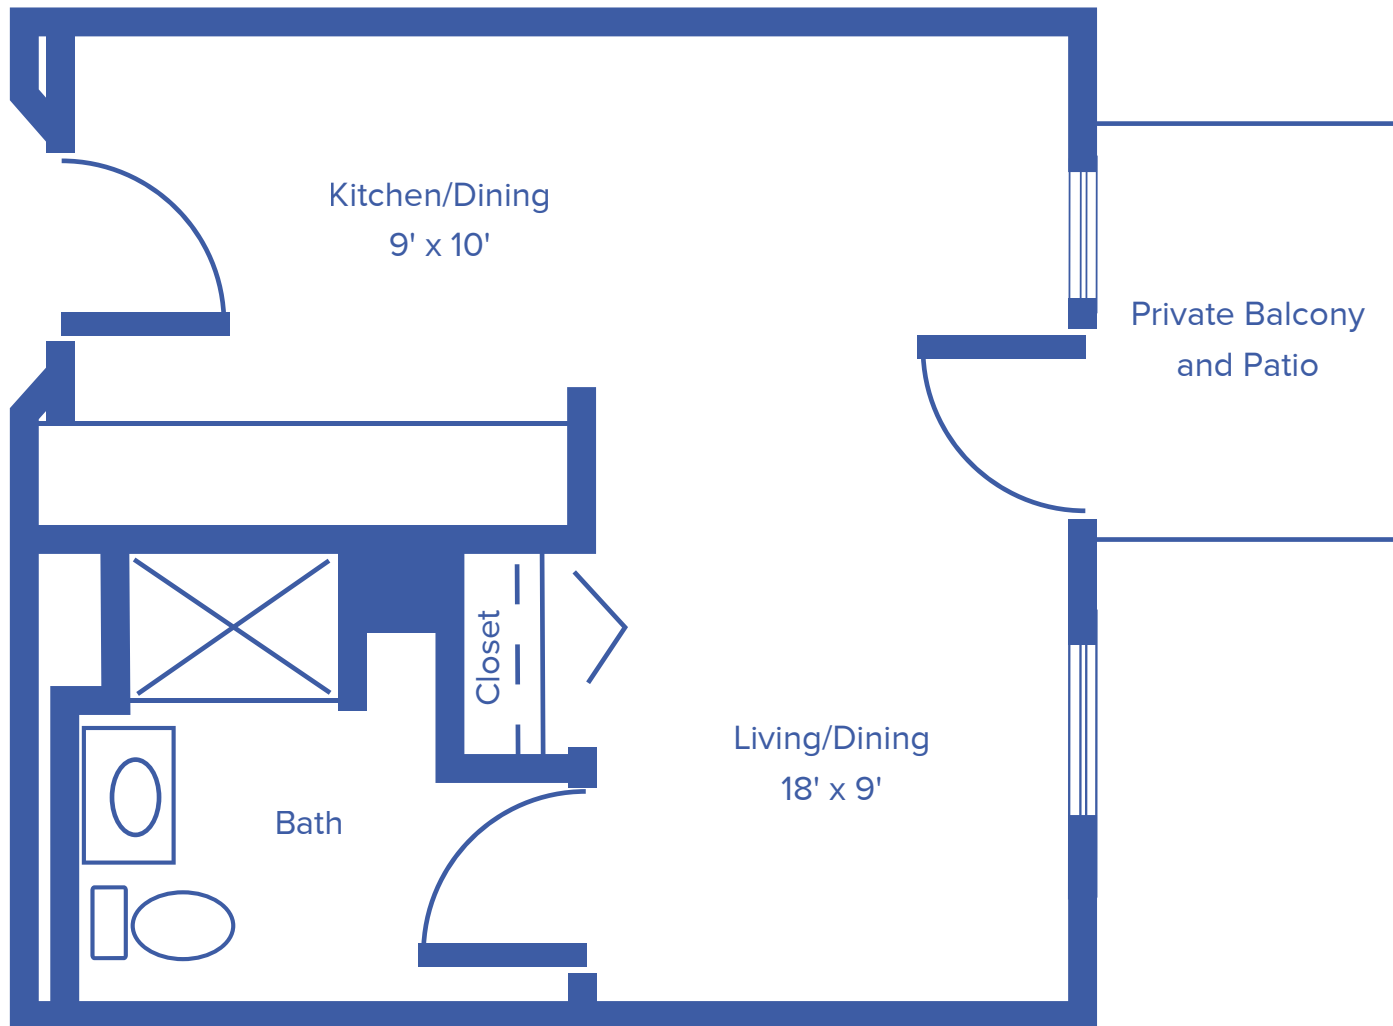


Floor plans may vary slightly and are not to scale.



# TRUSLER PLAZA ONE-BEDROOM

APARTMENT / 574 SQUARE FEET

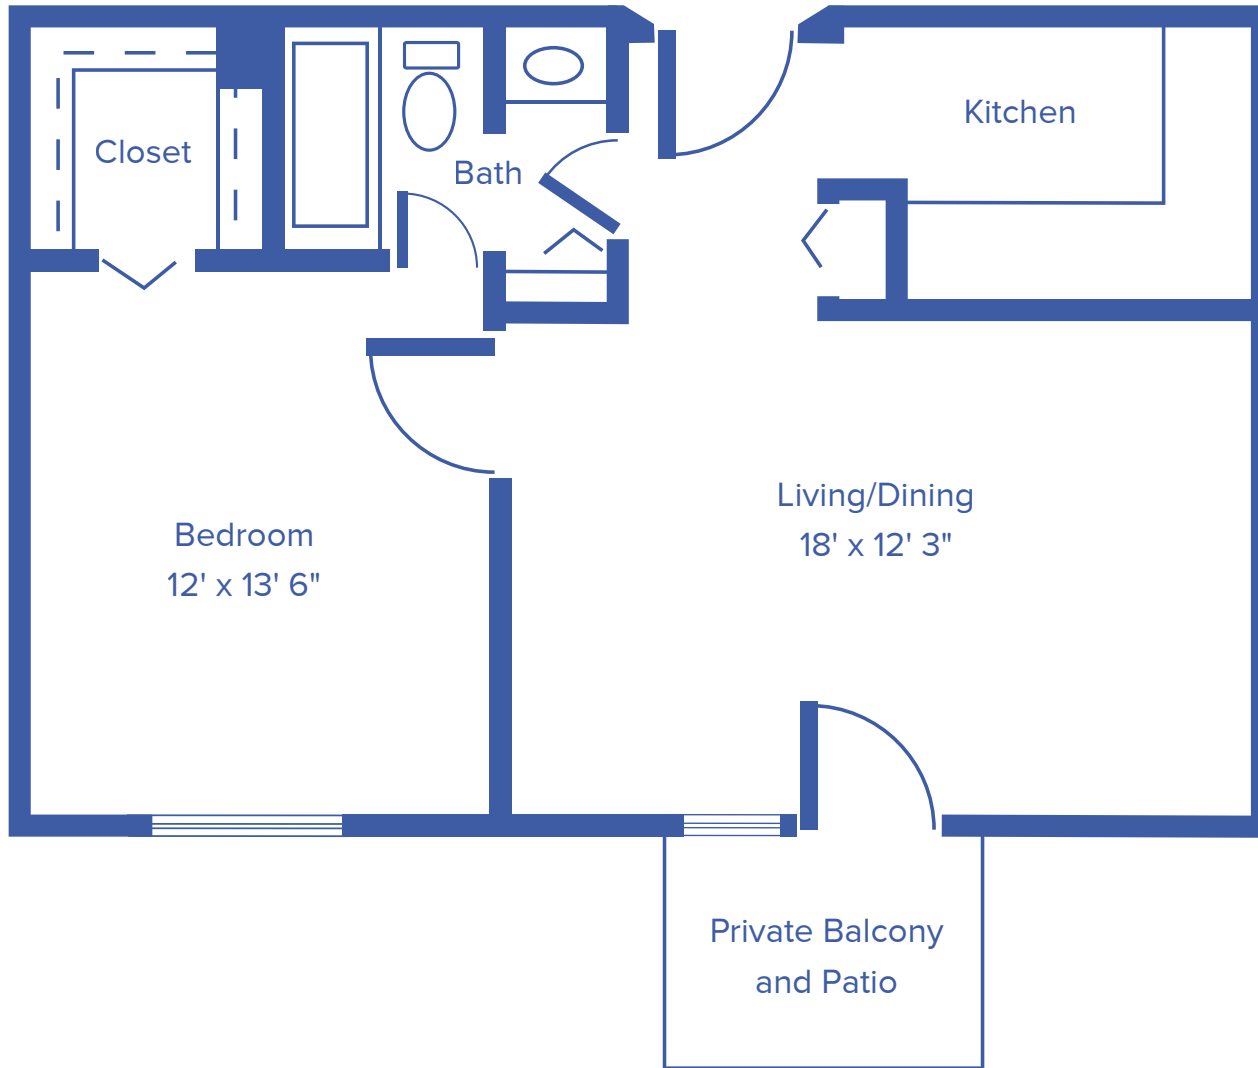


Floor plans may vary slightly and are not to scale.



# TRUSLER PLAZA TWO-BEDROOM

APARTMENT / 779 SQUARE FEET

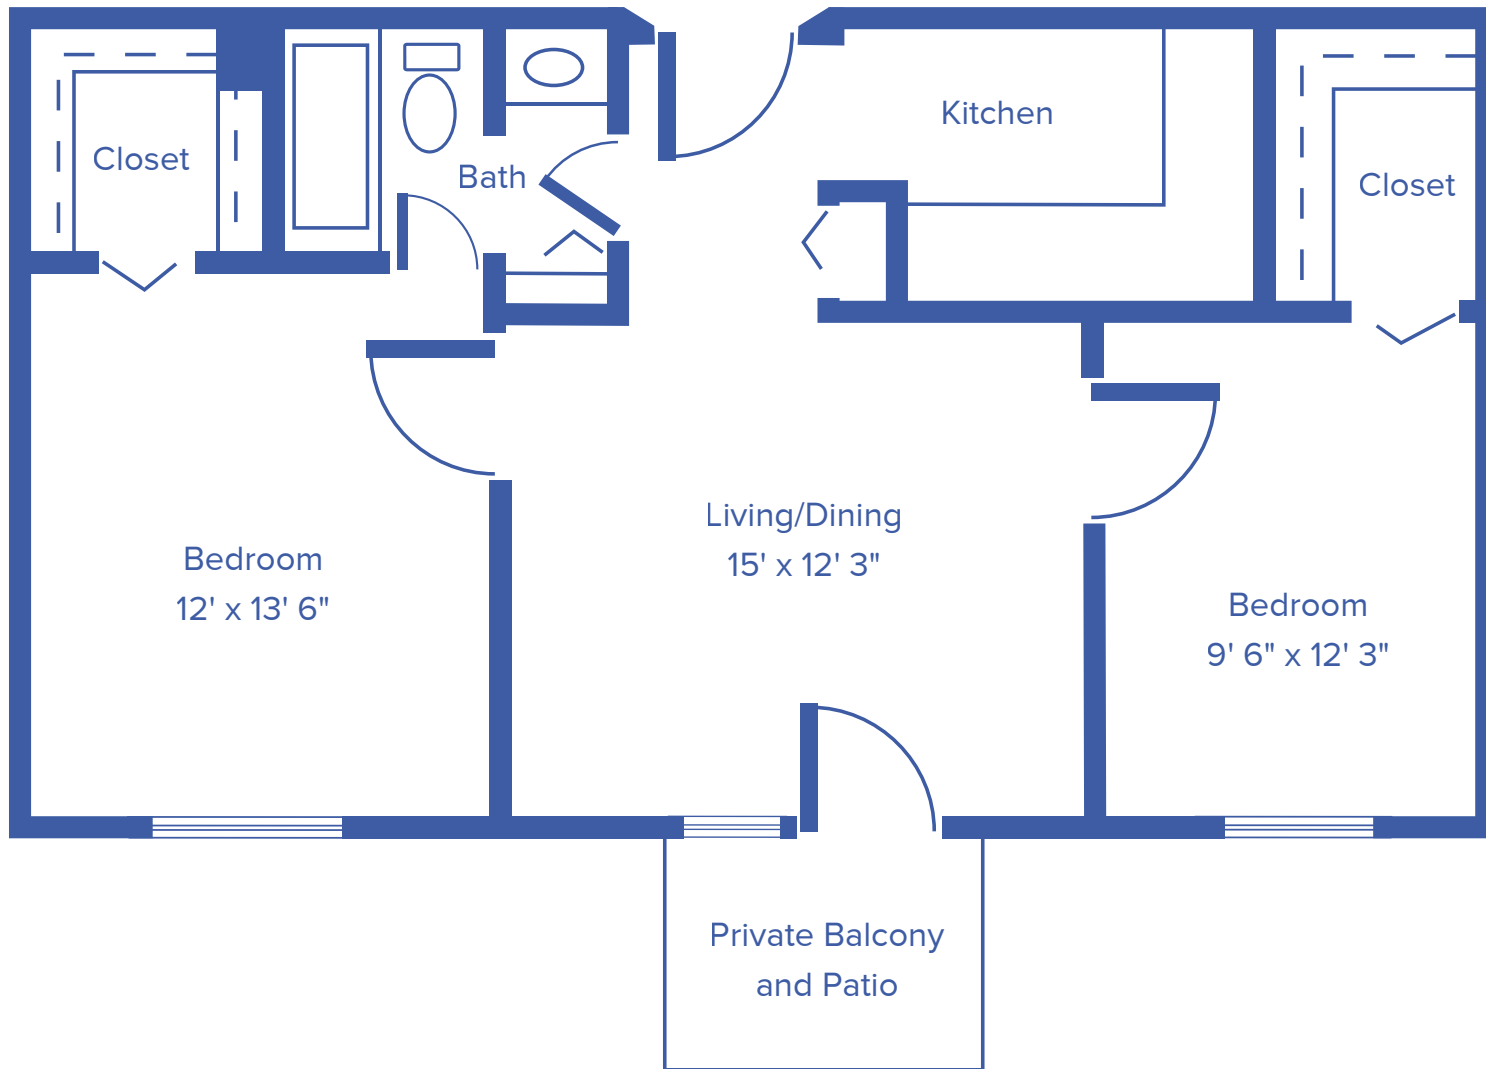


Floor plans may vary slightly and are not to scale.



# TRUSLER PLAZA TWO-BEDROOM LARGE

APARTMENT / 902 SQUARE FEET

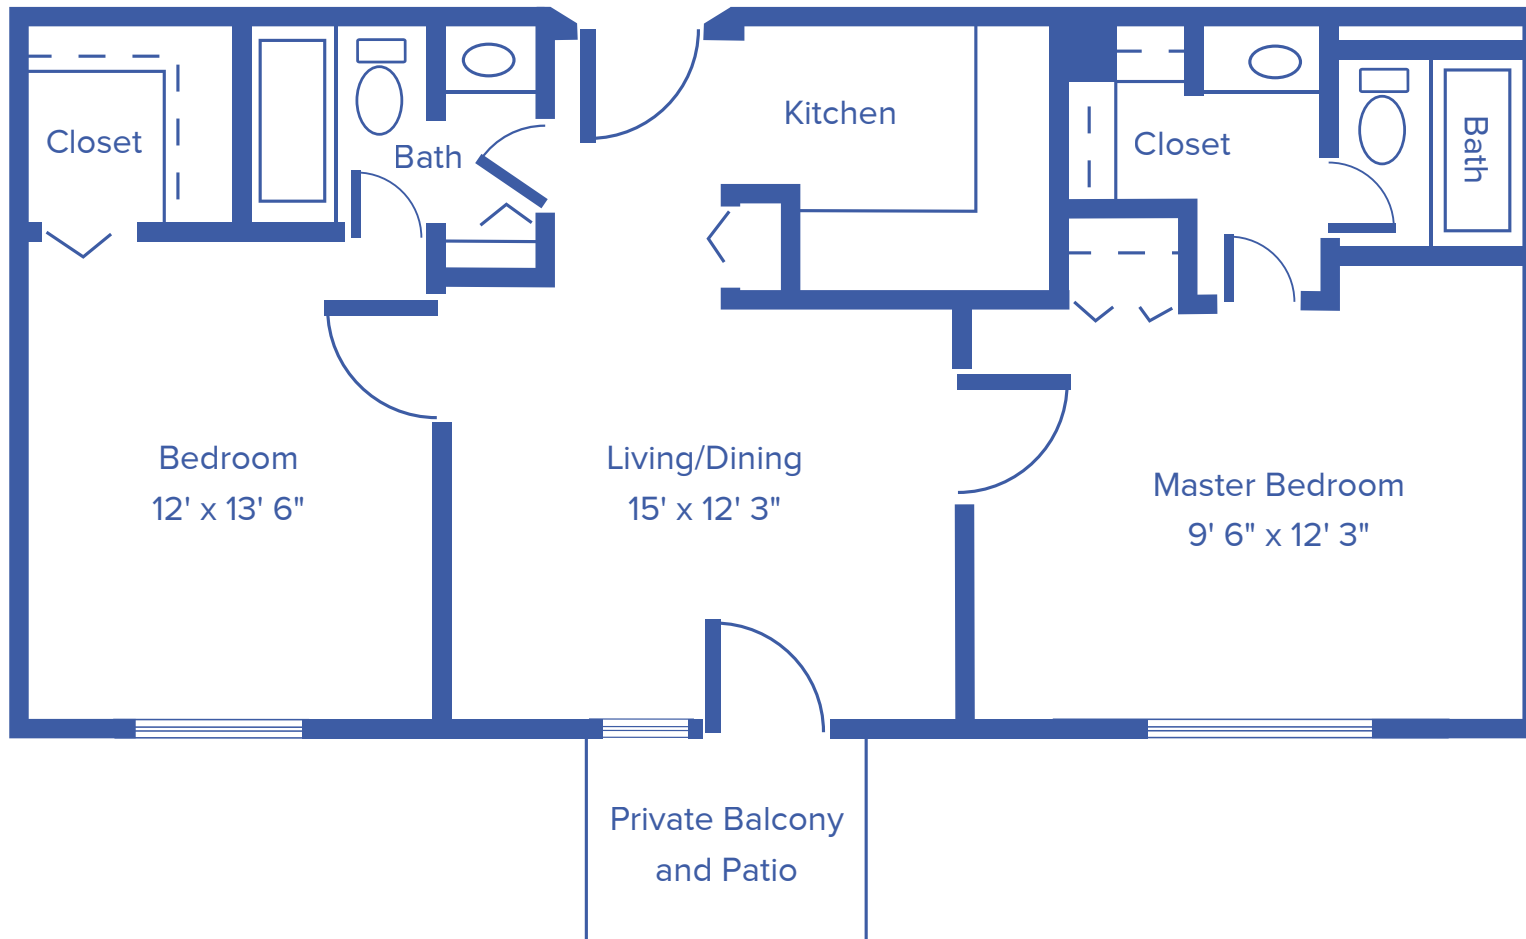


Floor plans may vary slightly and are not to scale.





# FOX RIDGE VILLA TWO-BEDROOM

TOWNHOME / 1,300 SQUARE FEET

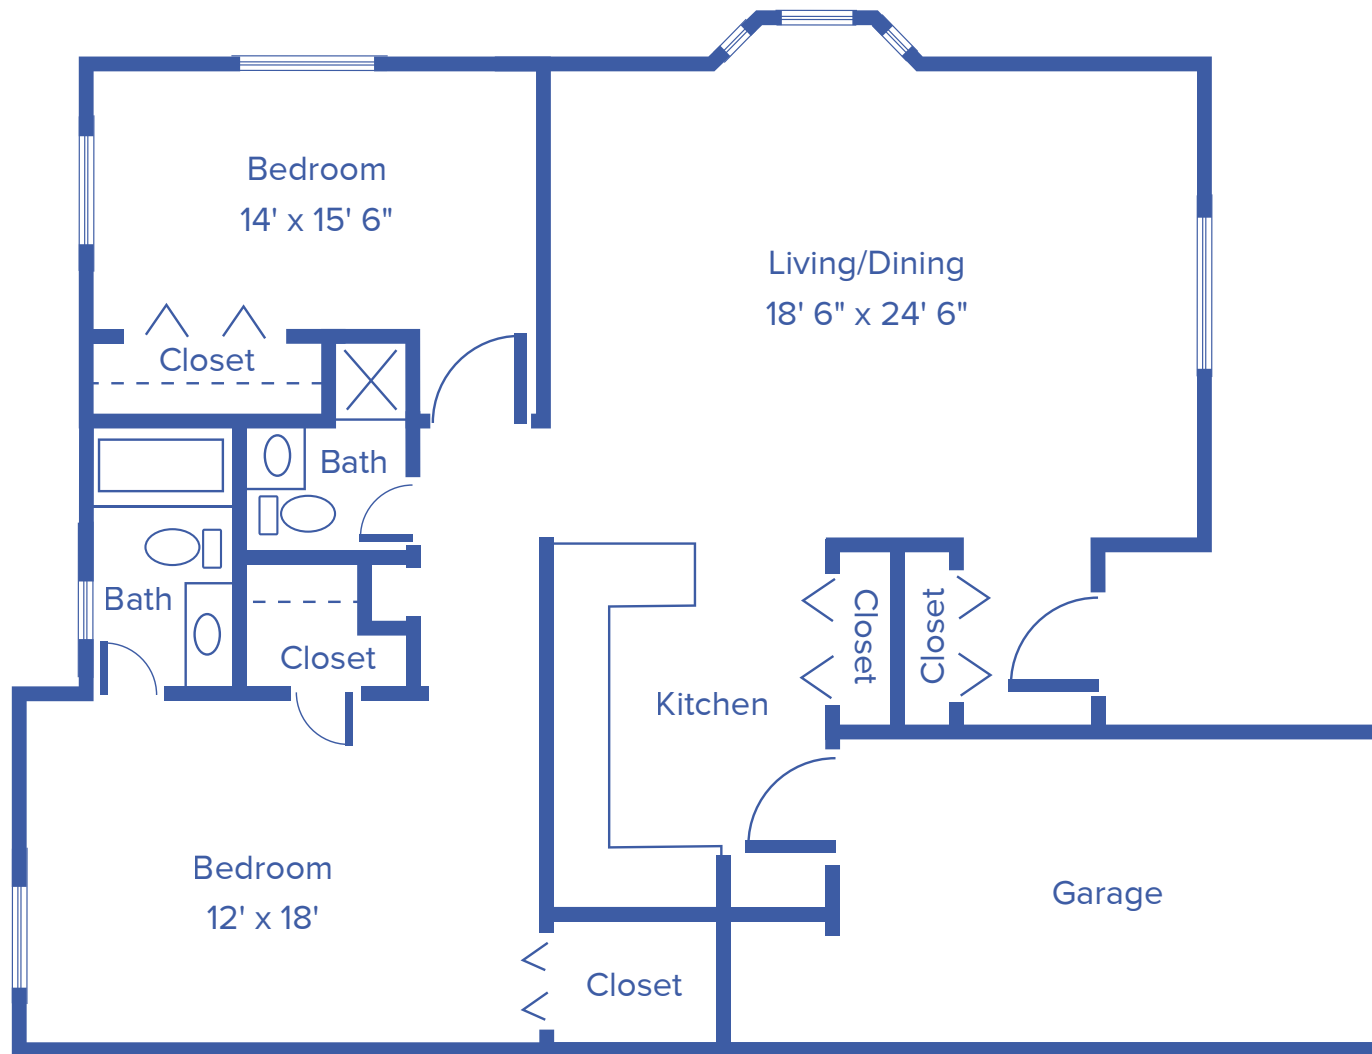

Floor plans may vary slightly and are not to scale.

