

FLOOR



PLANS




EMPORIA

Presbyterian Manor

STUDIO

379 SQUARE FEET

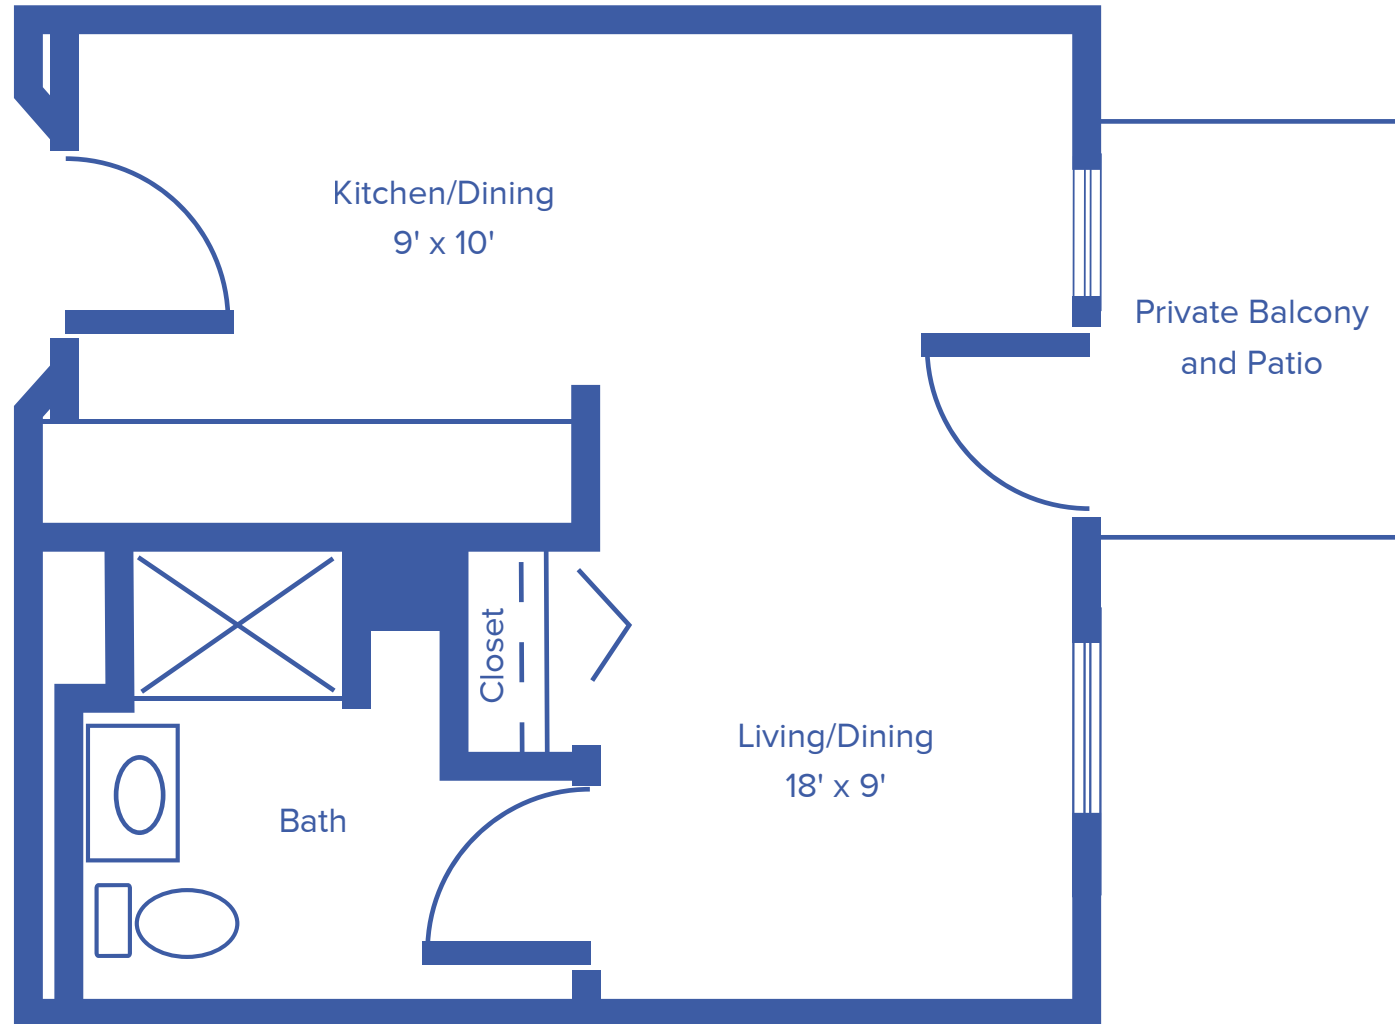


Floor plans may vary slightly and are not to scale.



ONE-BEDROOM APARTMENT

574 SQUARE FEET

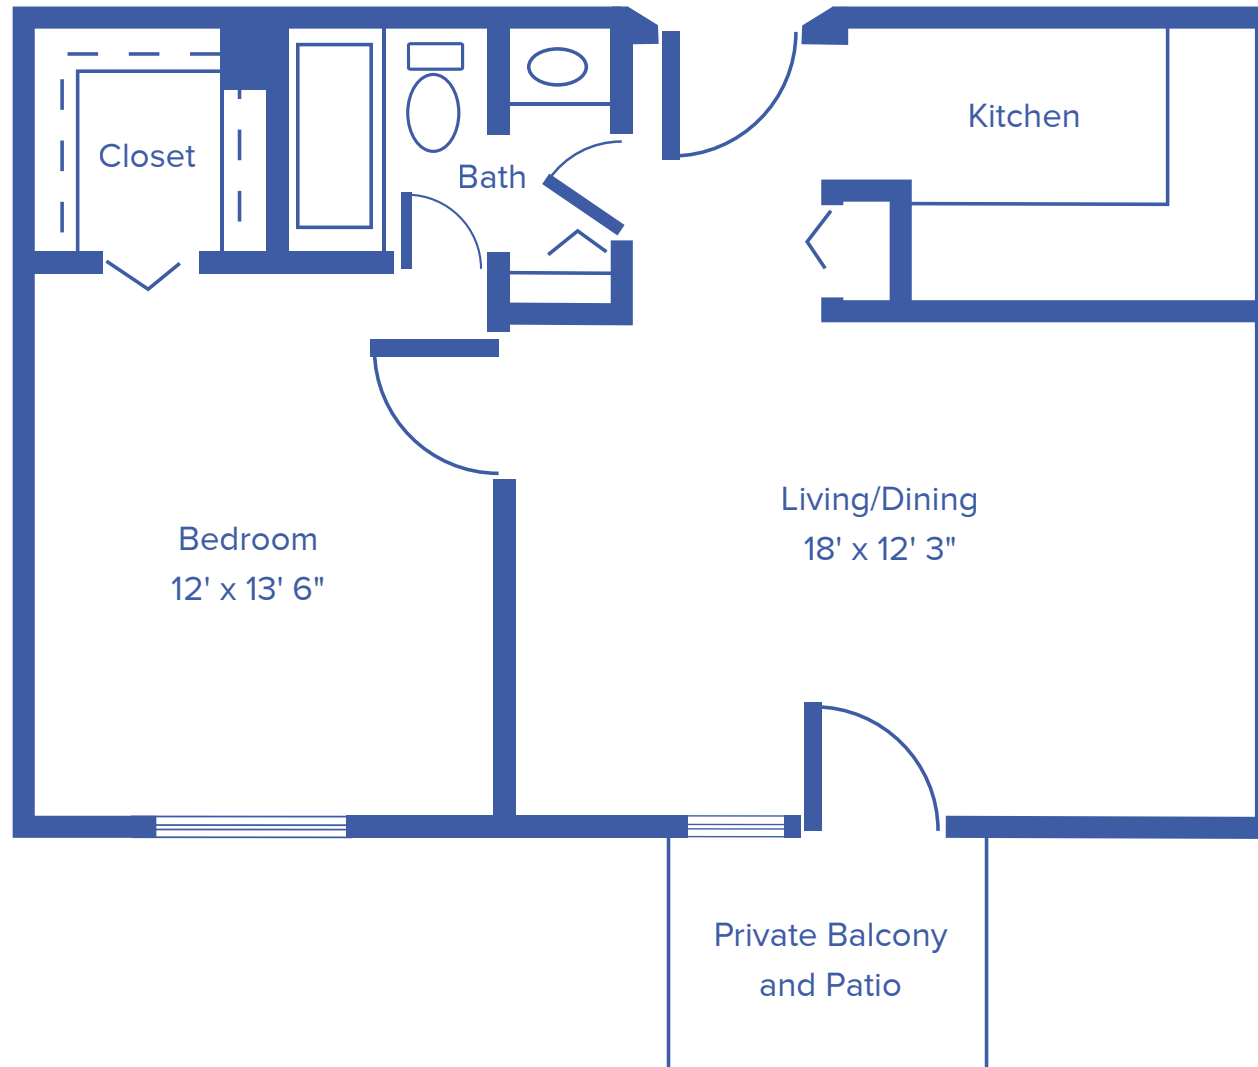


Floor plans may vary slightly and are not to scale.



TWO-BEDROOM APARTMENT

779 SQUARE FEET

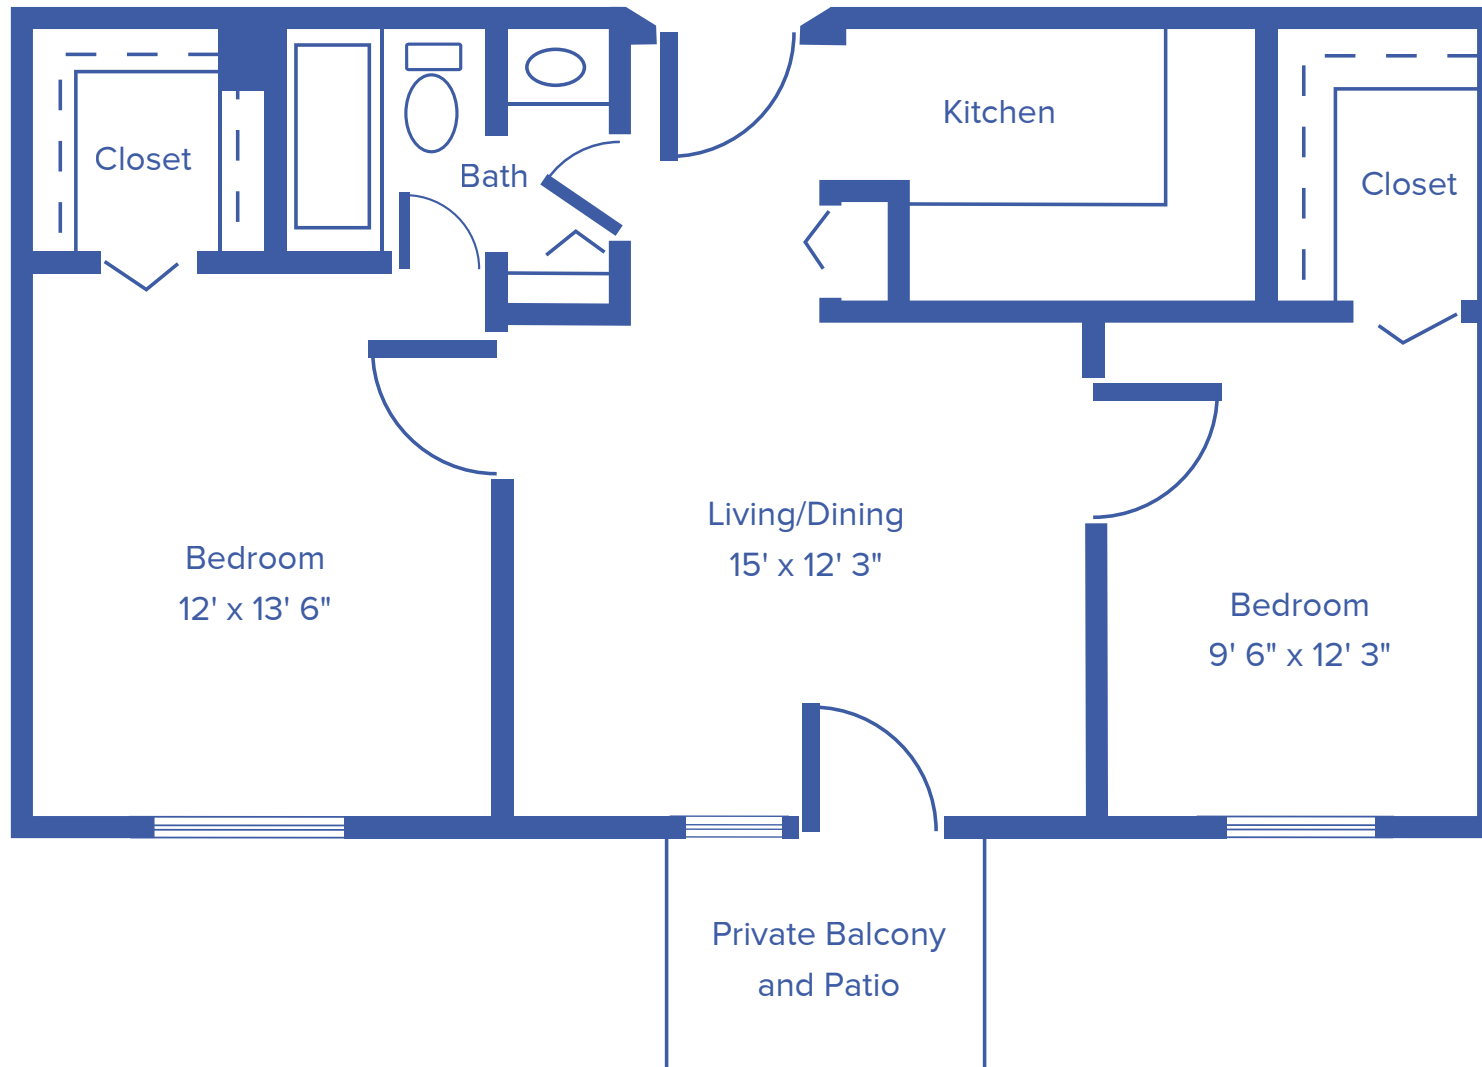


Floor plans may vary slightly and are not to scale.



TWO-BEDROOM LARGE APARTMENT

902 SQUARE FEET

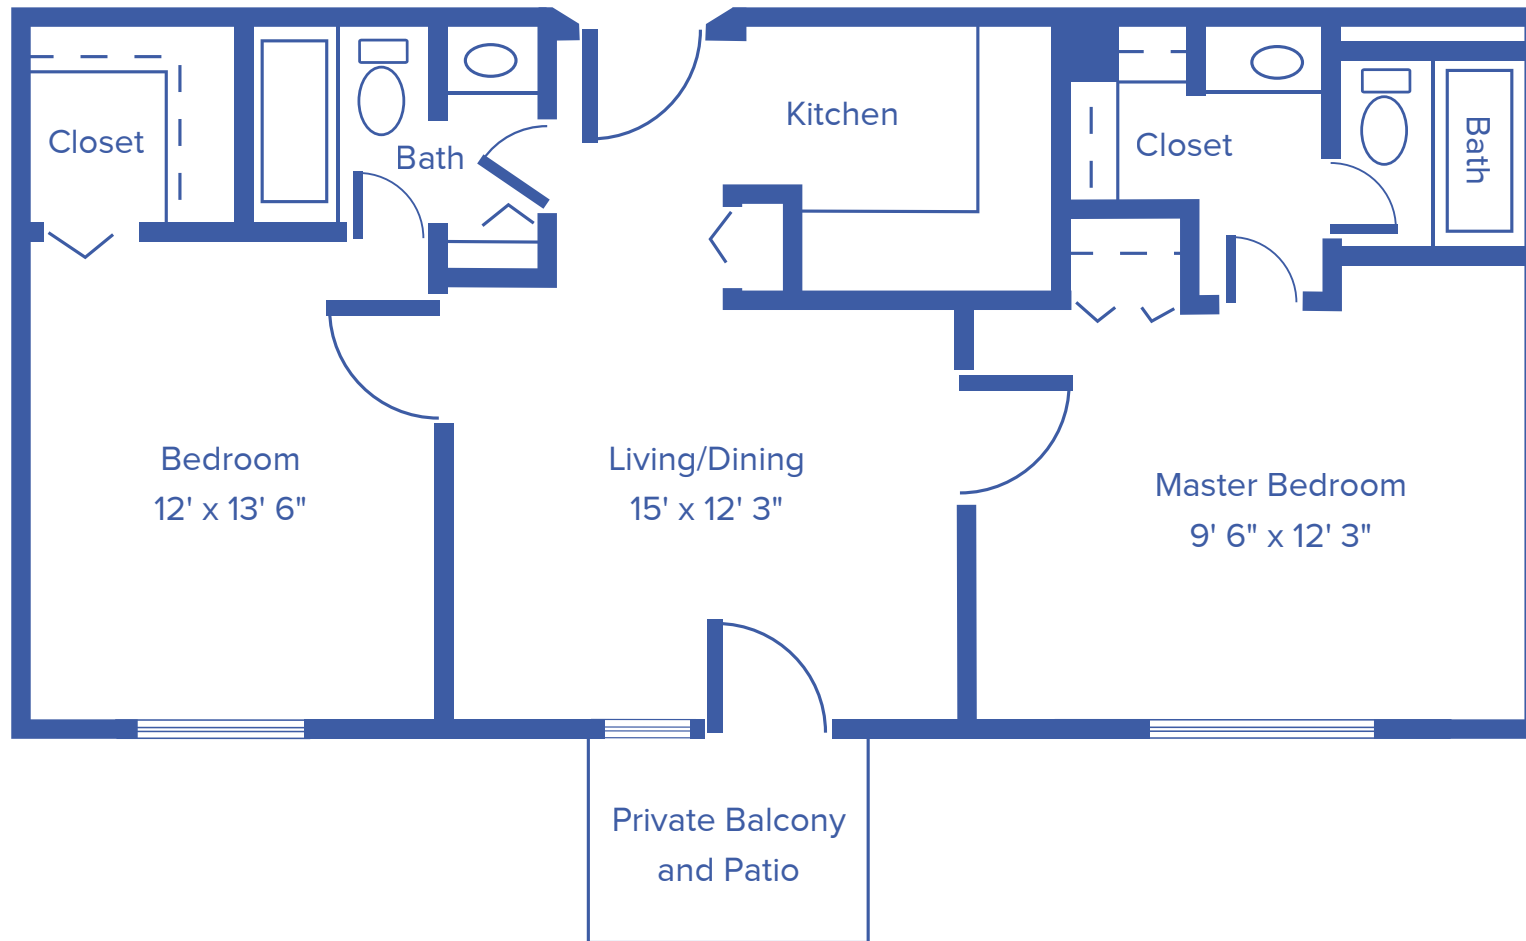

Floor plans may vary slightly and are not to scale.

