

FLOOR



PLANS




EMPORIA

Presbyterian Manor®

STUDIO

379 SQUARE FEET

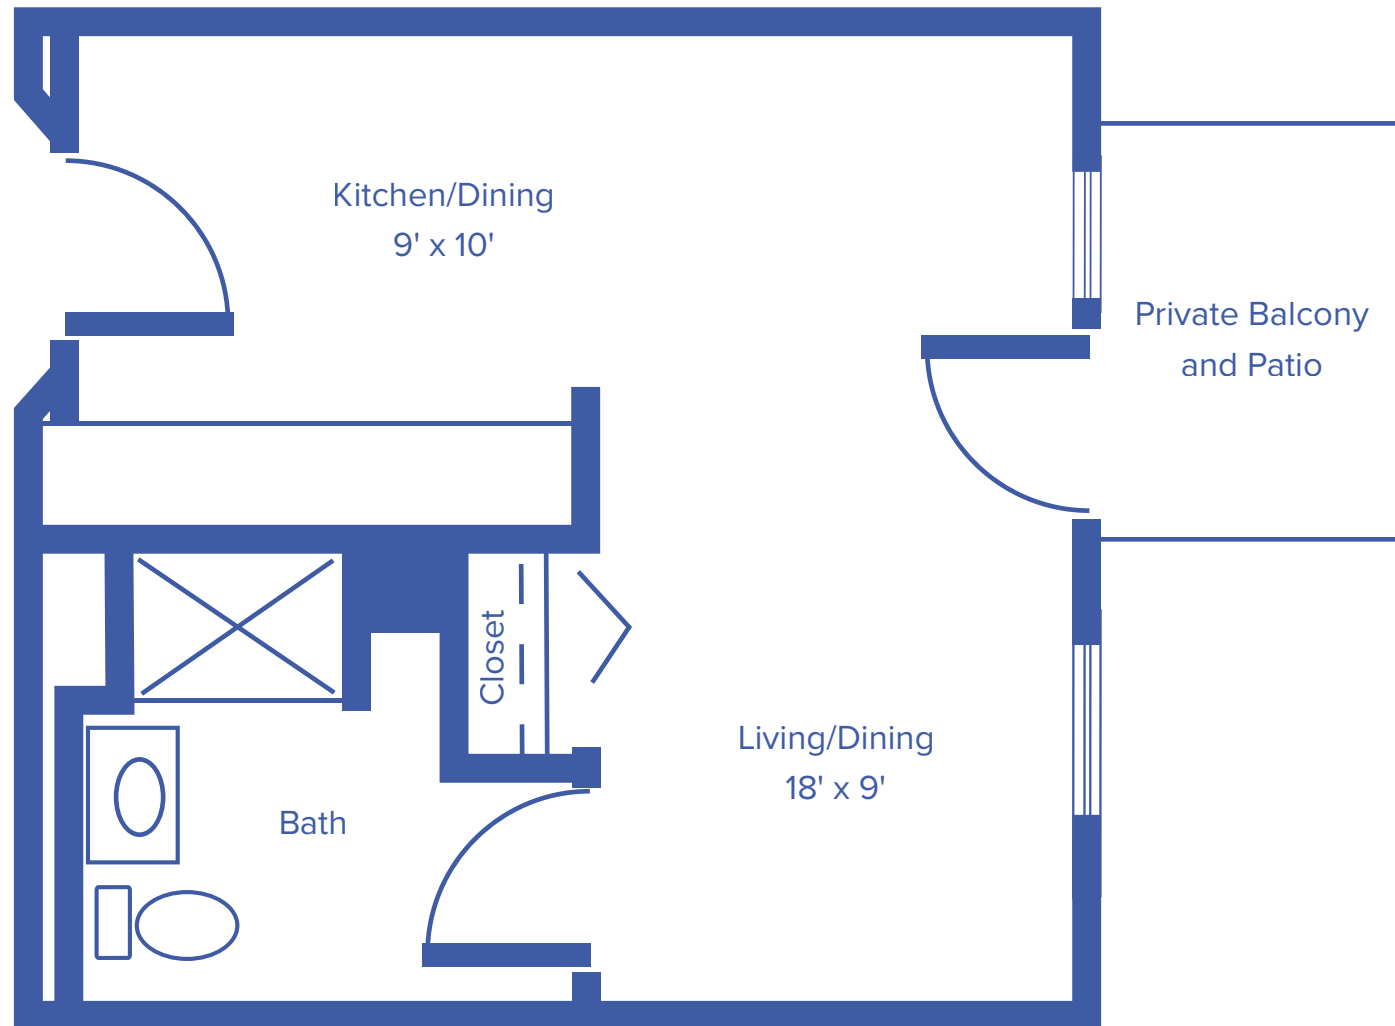


Floor plans may vary slightly and are not to scale.



ONE-BEDROOM APARTMENT

574 SQUARE FEET

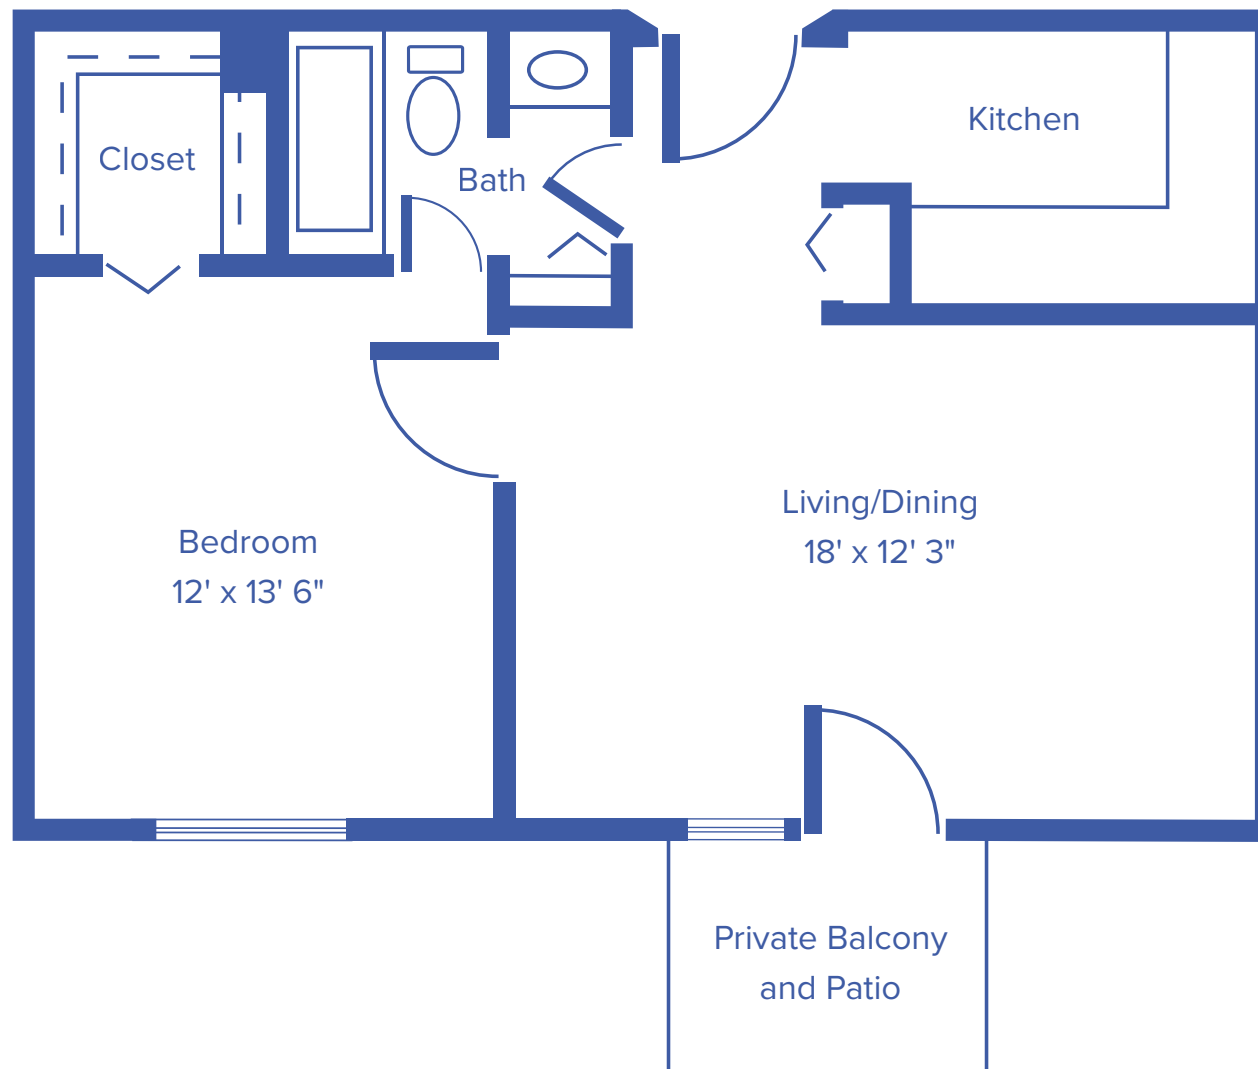

Floor plans may vary slightly and are not to scale.




2300 INDUSTRIAL RD, EMPORIA, KS 66801 • WWW.EMPORIAPRESBYTERIANMANOR.ORG



EMPORIA
Presbyterian Manor®

TWO-BEDROOM APARTMENT

779 SQUARE FEET

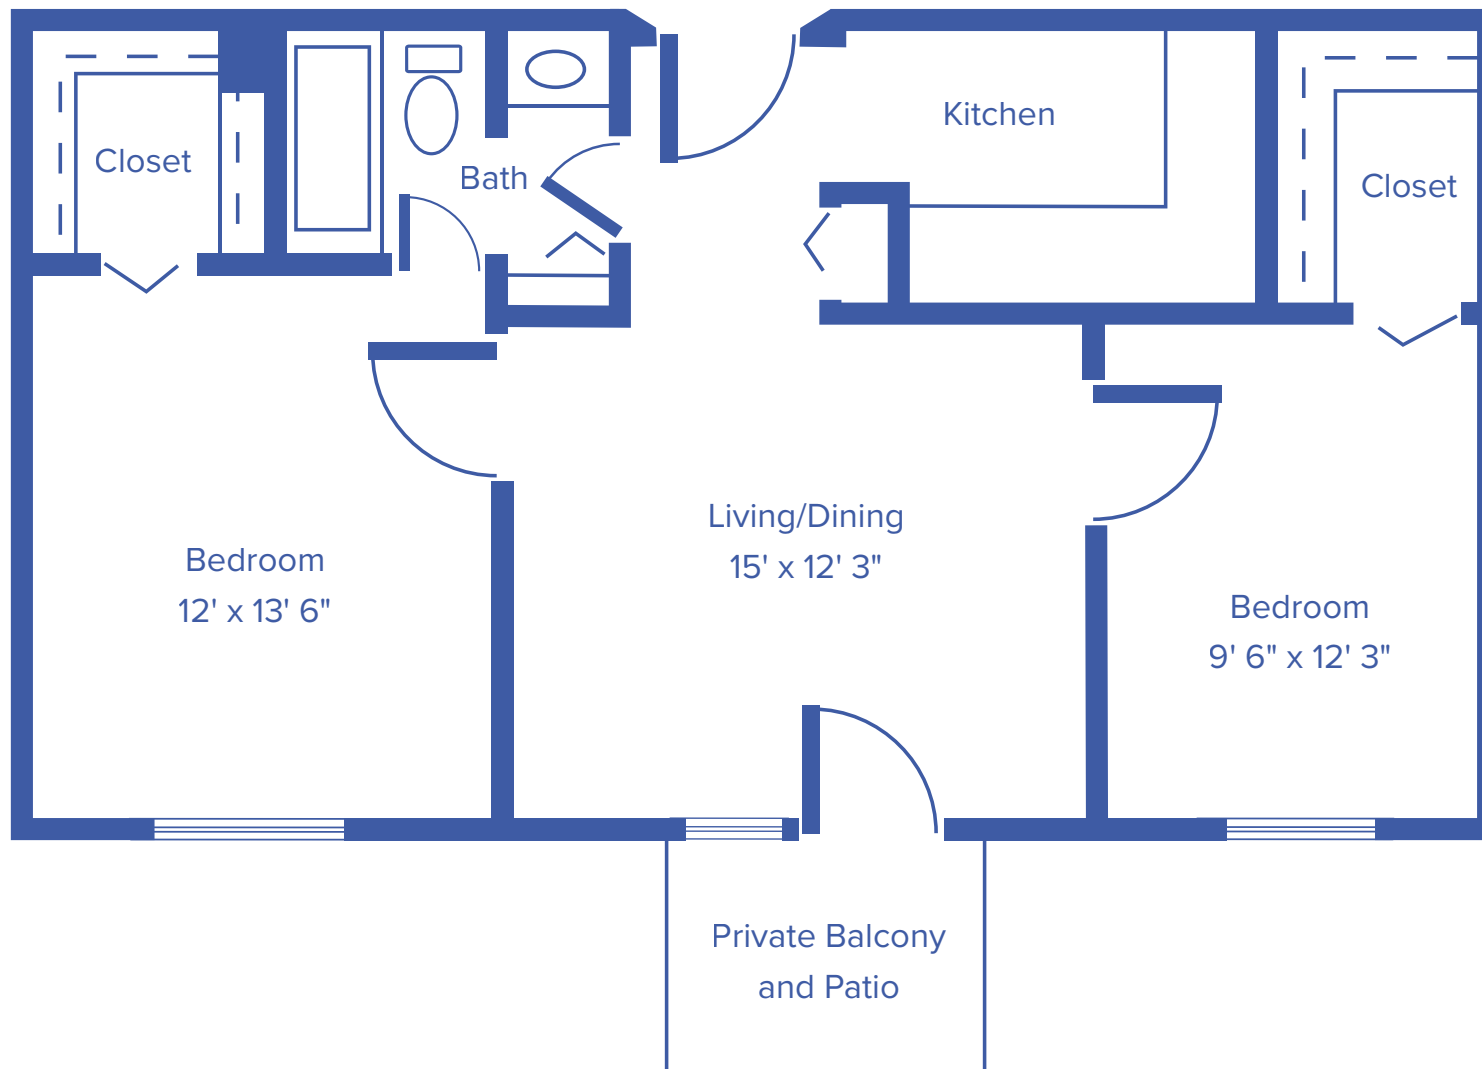

Floor plans may vary slightly and are not to scale.




2300 INDUSTRIAL RD, EMPORIA, KS 66801 • WWW.EMPORIAPRESBYTERIANMANOR.ORG



EMPORIA
Presbyterian Manor®

TWO-BEDROOM LARGE APARTMENT

902 SQUARE FEET

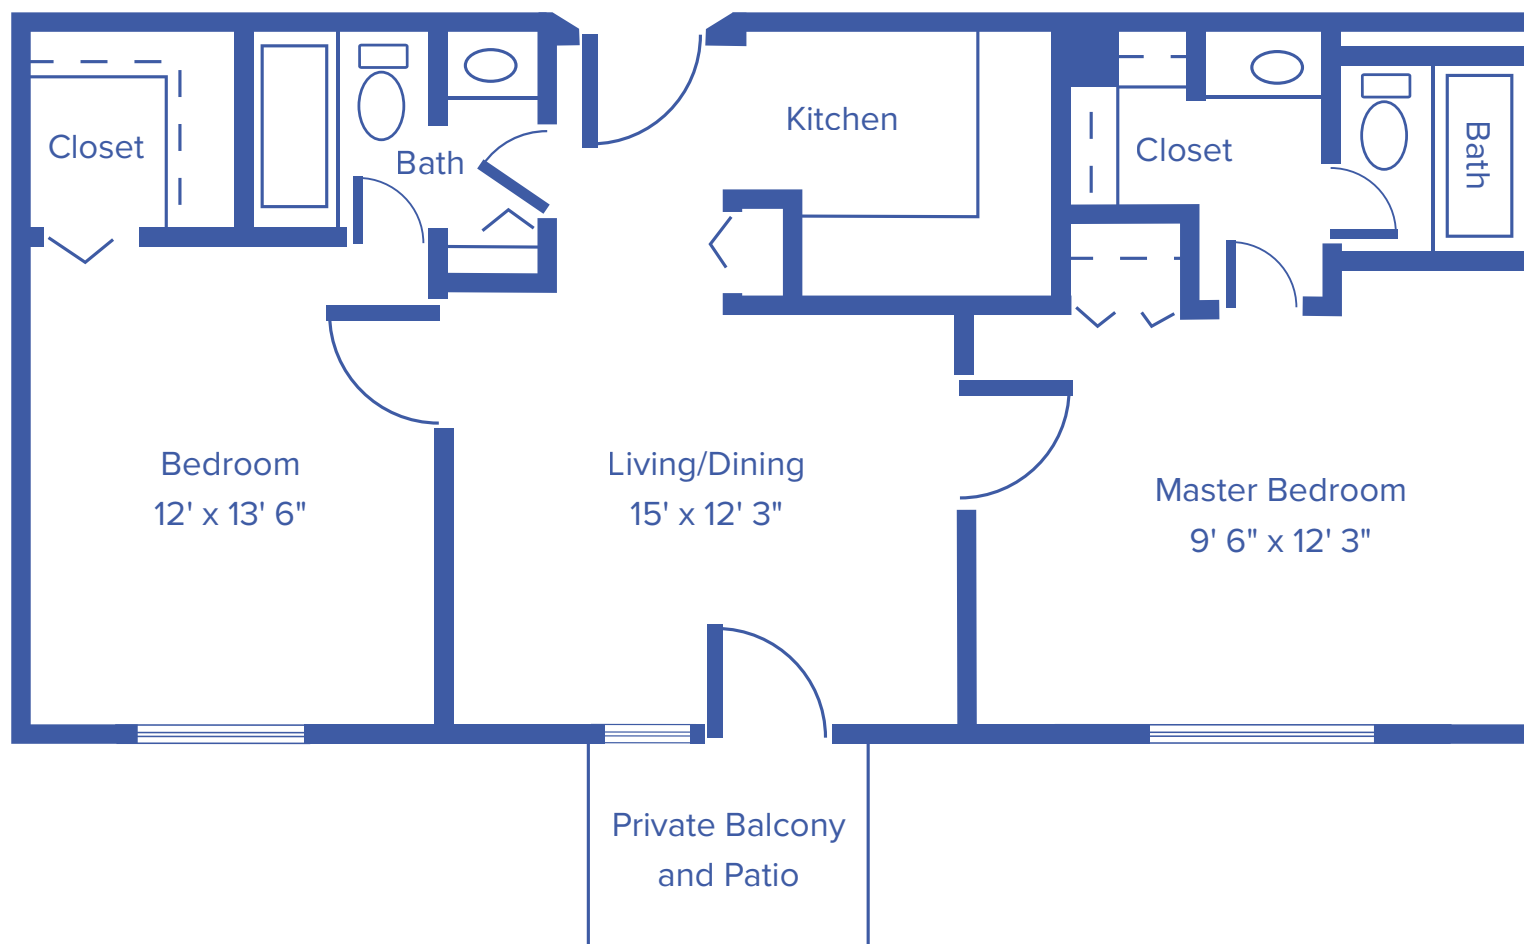

Floor plans may vary slightly and are not to scale.



2300 INDUSTRIAL RD, EMPORIA, KS 66801 • WWW.EMPORIAPRESBYTERIANMANOR.ORG



EMPORIA
Presbyterian Manor®