

**FLOOR**




**PLANS**



**EMPORIA**  
Presbyterian Manor®

# TRUSLER PLAZA STUDIO

APARTMENT / 379 SQUARE FEET

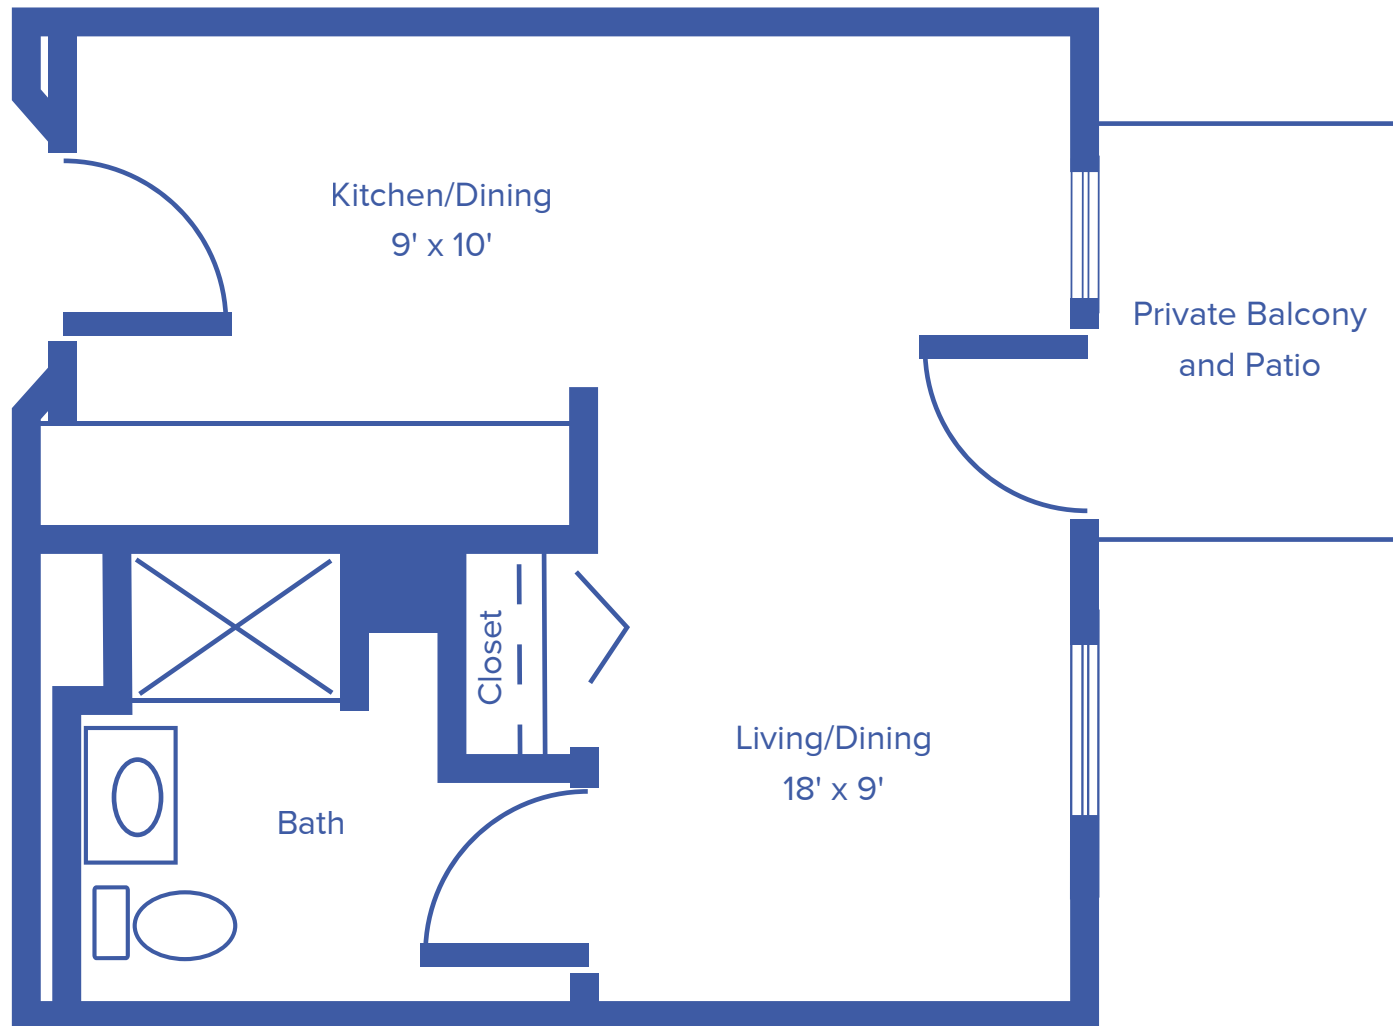

*Floor plans may vary slightly and are not to scale.*




2300 INDUSTRIAL RD, EMPORIA, KS 66801 • [WWW.EMPORIAPRESBYTERIANMANOR.ORG](http://WWW.EMPORIAPRESBYTERIANMANOR.ORG)



**EMPORIA**  
Presbyterian Manor®

# TRUSLER PLAZA ONE-BEDROOM

APARTMENT / 574 SQUARE FEET

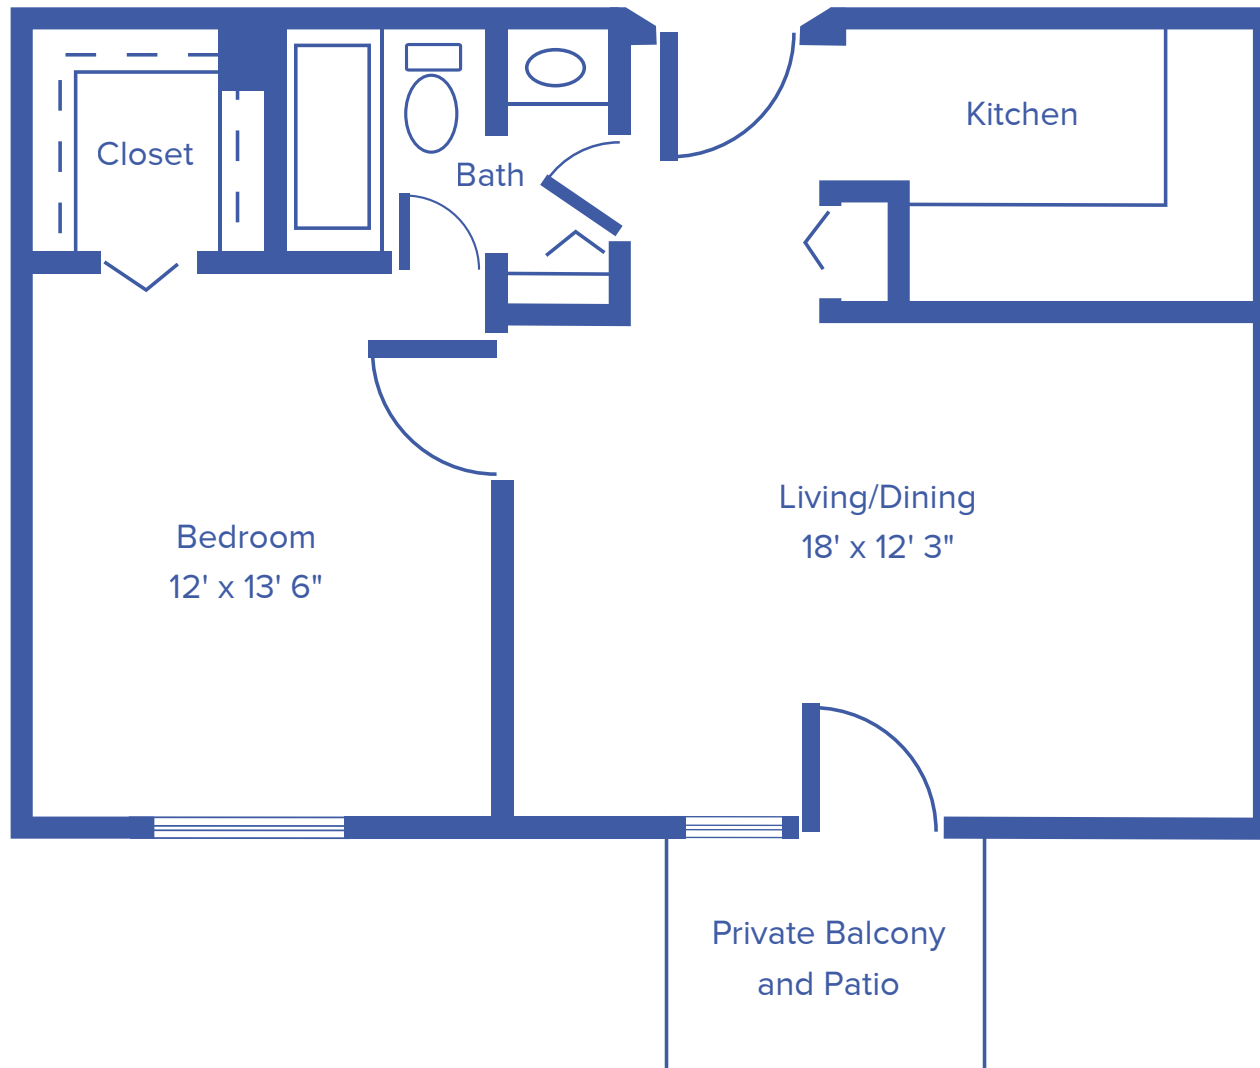

*Floor plans may vary slightly and are not to scale.*




2300 INDUSTRIAL RD, EMPORIA, KS 66801 • [WWW.EMPORIAPRESBYTERIANMANOR.ORG](http://WWW.EMPORIAPRESBYTERIANMANOR.ORG)



**EMPORIA**  
Presbyterian Manor®

# TRUSLER PLAZA TWO-BEDROOM

APARTMENT / 779 SQUARE FEET

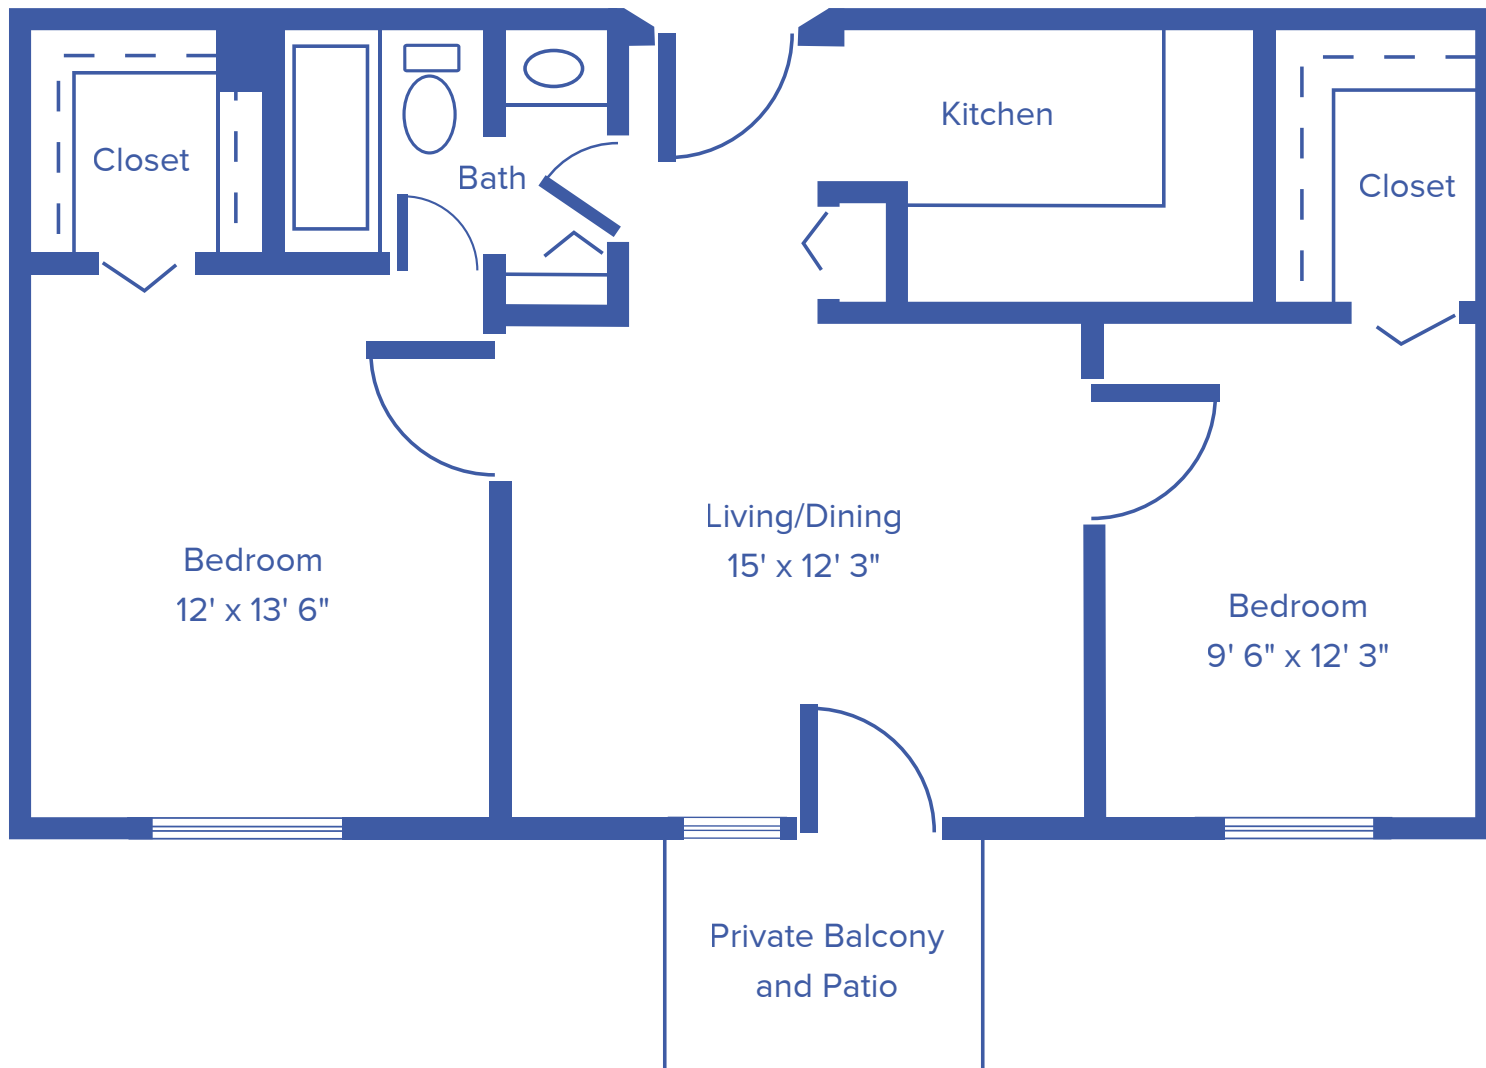

*Floor plans may vary slightly and are not to scale.*




2300 INDUSTRIAL RD, EMPORIA, KS 66801 • [WWW.EMPORIAPRESBYTERIANMANOR.ORG](http://WWW.EMPORIAPRESBYTERIANMANOR.ORG)



**EMPORIA**  
Presbyterian Manor®

# TRUSLER PLAZA TWO-BEDROOM LARGE

## APARTMENT / 902 SQUARE FEET

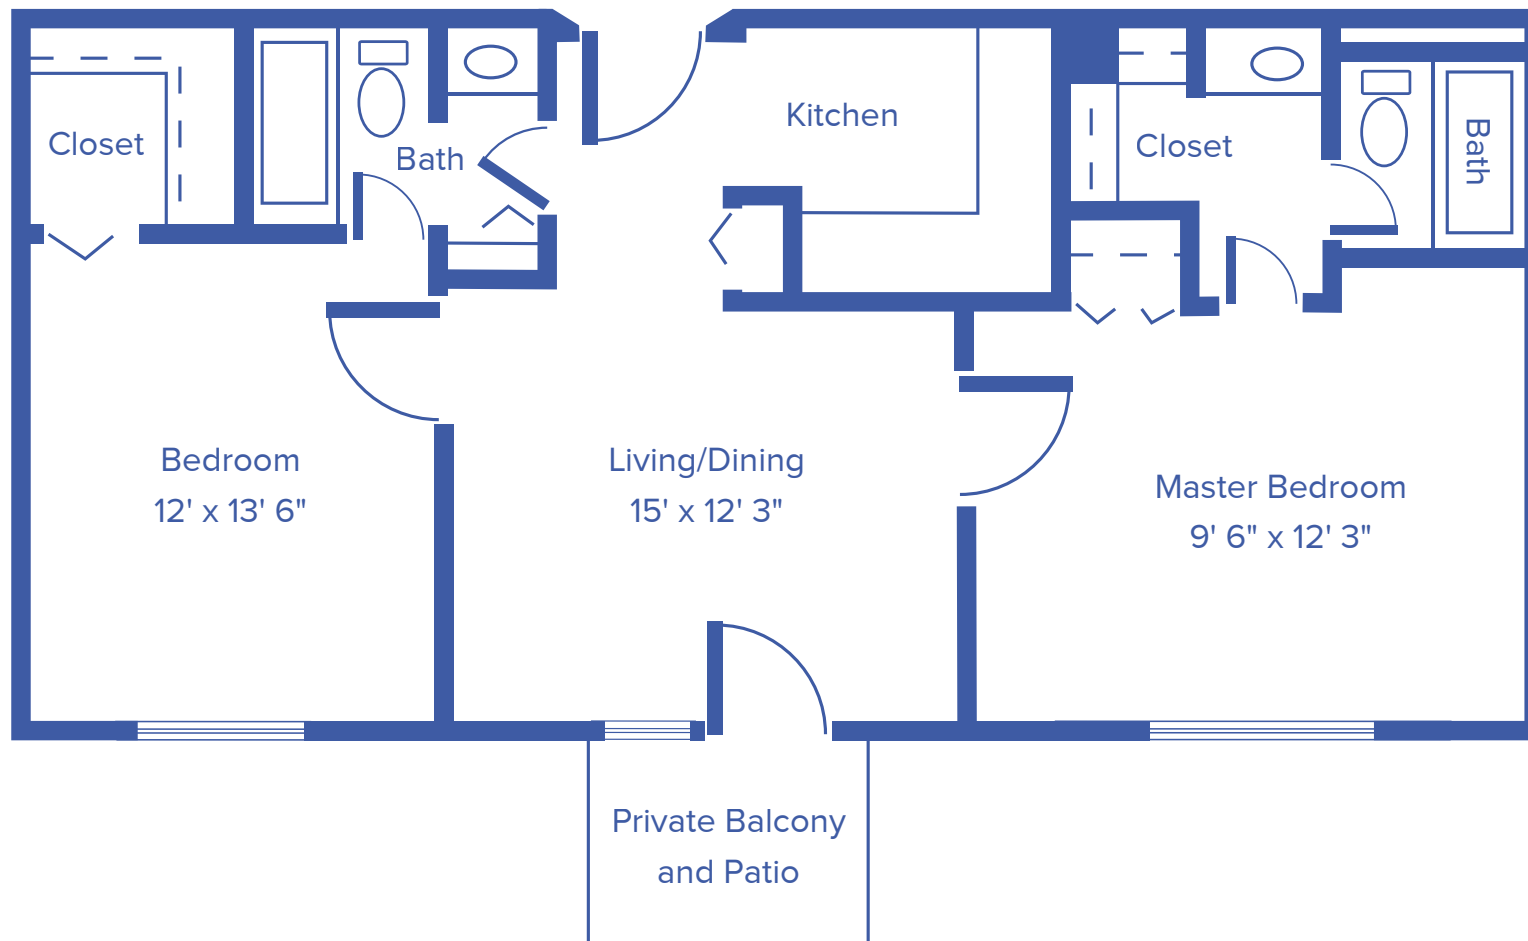

*Floor plans may vary slightly and are not to scale.*




2300 INDUSTRIAL RD, EMPORIA, KS 66801 • [WWW.EMPORIAPRESBYTERIANMANOR.ORG](http://WWW.EMPORIAPRESBYTERIANMANOR.ORG)



**EMPORIA**  
Presbyterian Manor®

# TRUSLER PLAZA TWO-BEDROOM DELUXE

APARTMENT / 953 SQUARE FEET

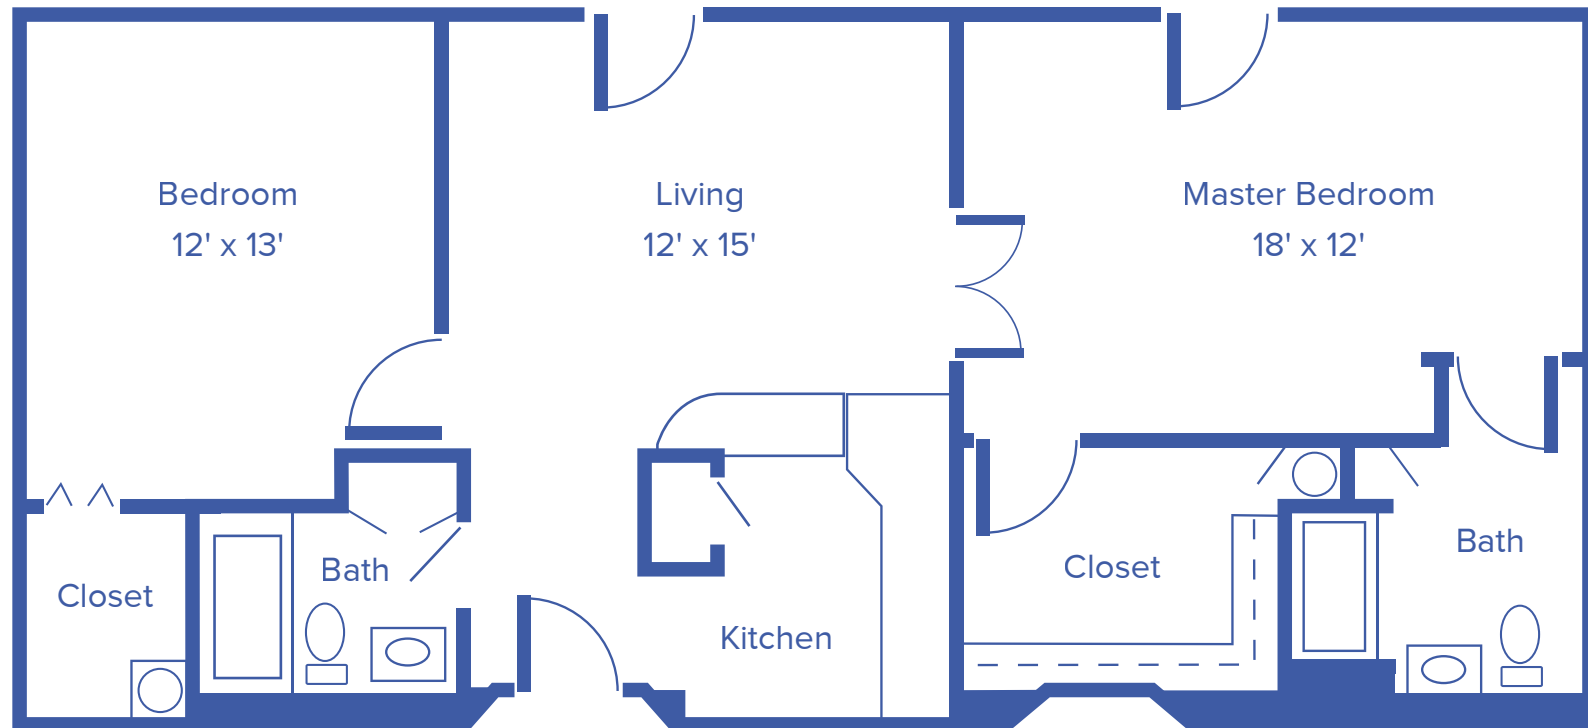

*Floor plans may vary slightly and are not to scale.*




2300 INDUSTRIAL RD, EMPORIA, KS 66801 • [WWW.EMPORIAPRESBYTERIANMANOR.ORG](http://WWW.EMPORIAPRESBYTERIANMANOR.ORG)



**EMPORIA**  
Presbyterian Manor®

# FOX RIDGE VILLA TWO-BEDROOM

## TOWNHOME / 1,300 SQUARE FEET

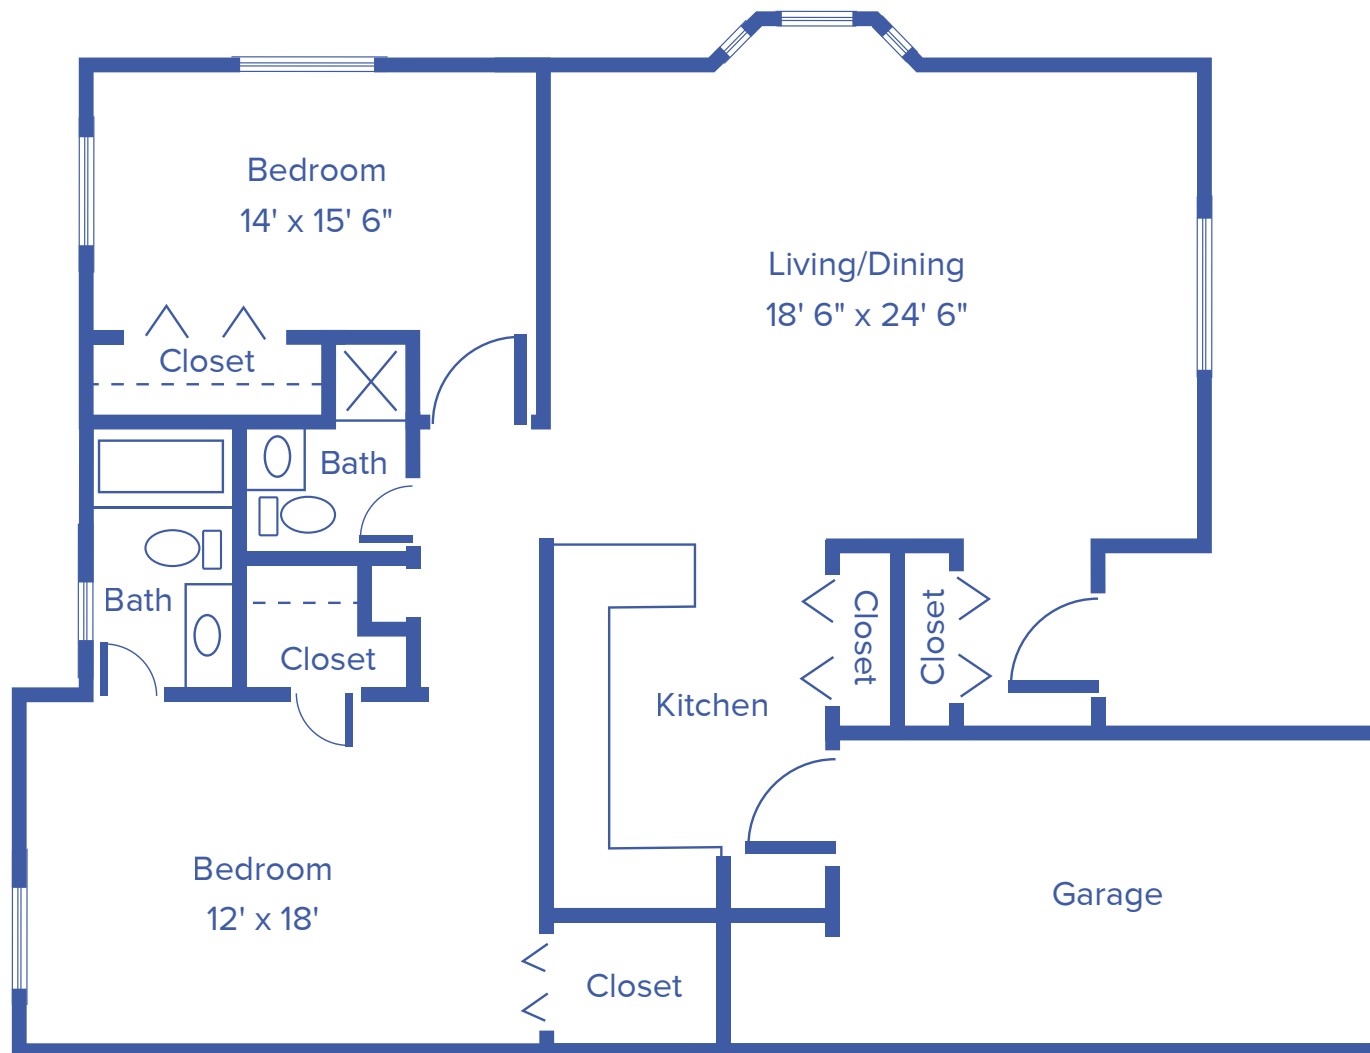

*Floor plans may vary slightly and are not to scale.*



2300 INDUSTRIAL RD, EMPORIA, KS 66801 • [WWW.EMPORIAPRESBYTERIANMANOR.ORG](http://WWW.EMPORIAPRESBYTERIANMANOR.ORG)



**EMPORIA**  
Presbyterian Manor®