

FLOOR




PLANS



CLAY CENTER

Presbyterian Manor®


PRIVATE ROOM

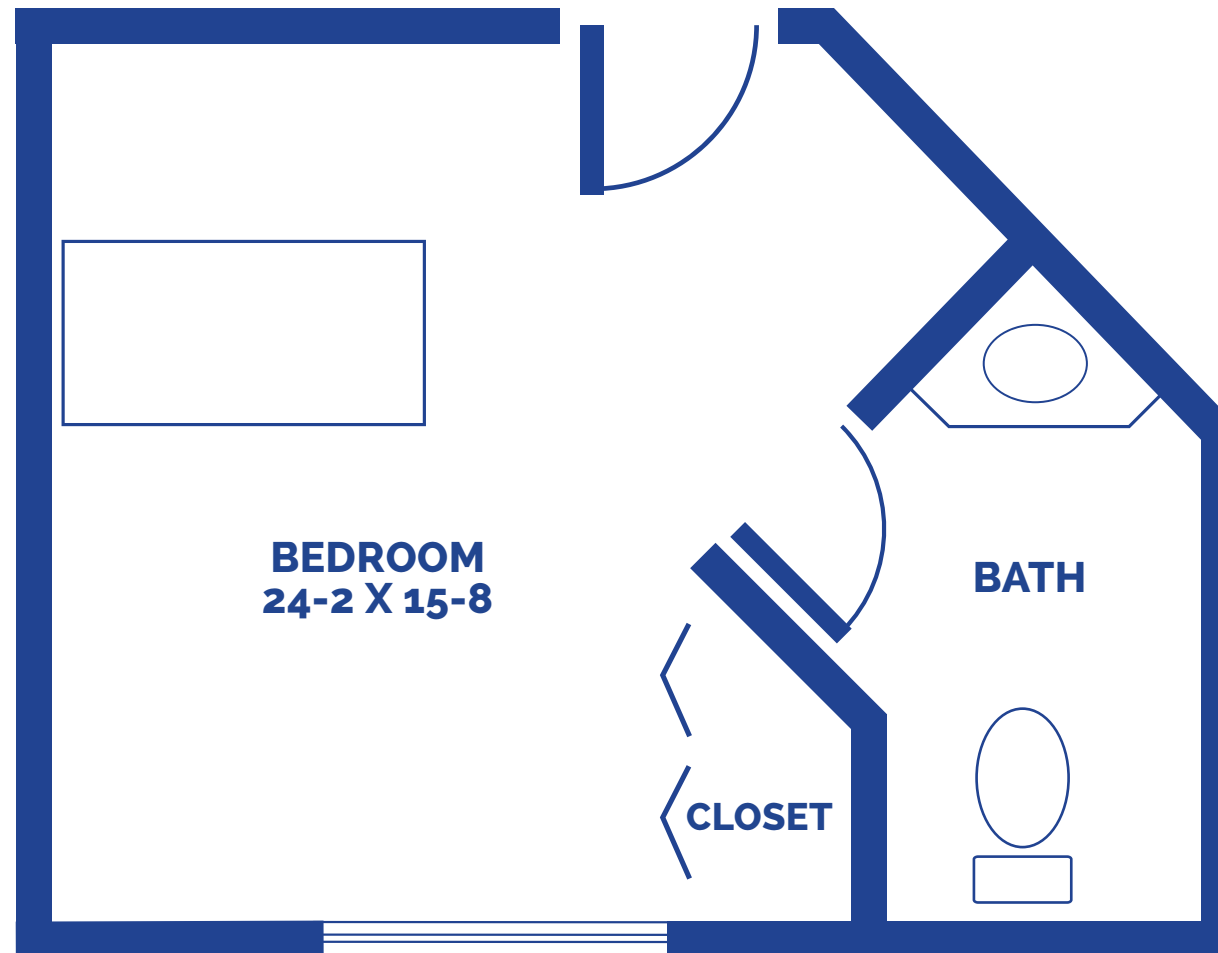

Floor plans may vary slightly and are not to scale.



SEMI-PRIVATE DELUXE

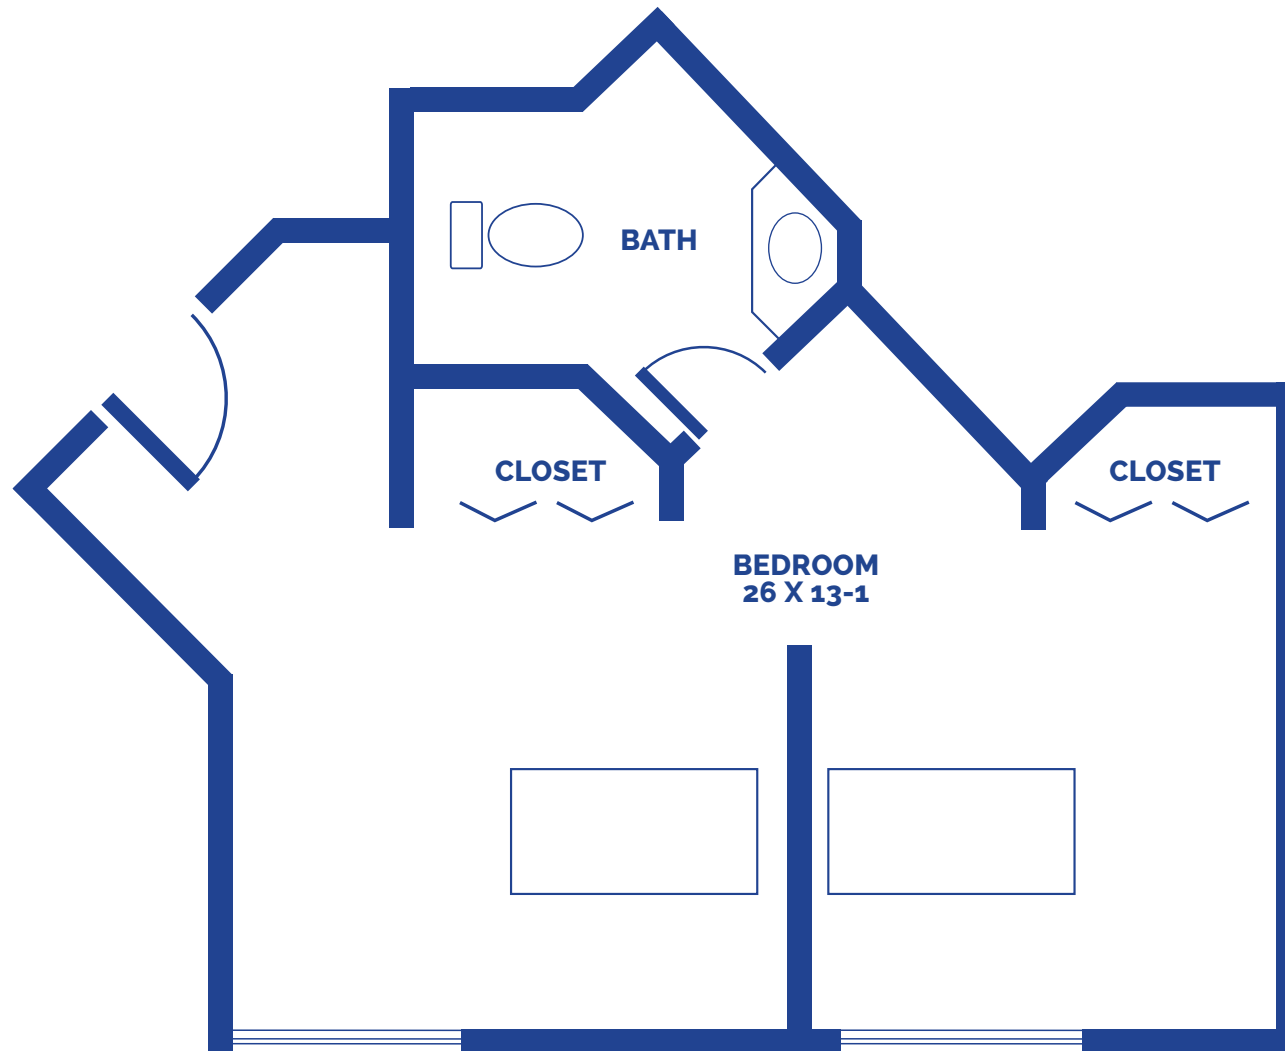

Floor plans may vary slightly and are not to scale.




924 8TH ST, CLAY CENTER, KS 67432 • WWW.CLAYCENTERPRESBYTERIANMANOR.ORG



CLAY CENTER
Presbyterian Manor®

SEMI-PRIVATE ROOM

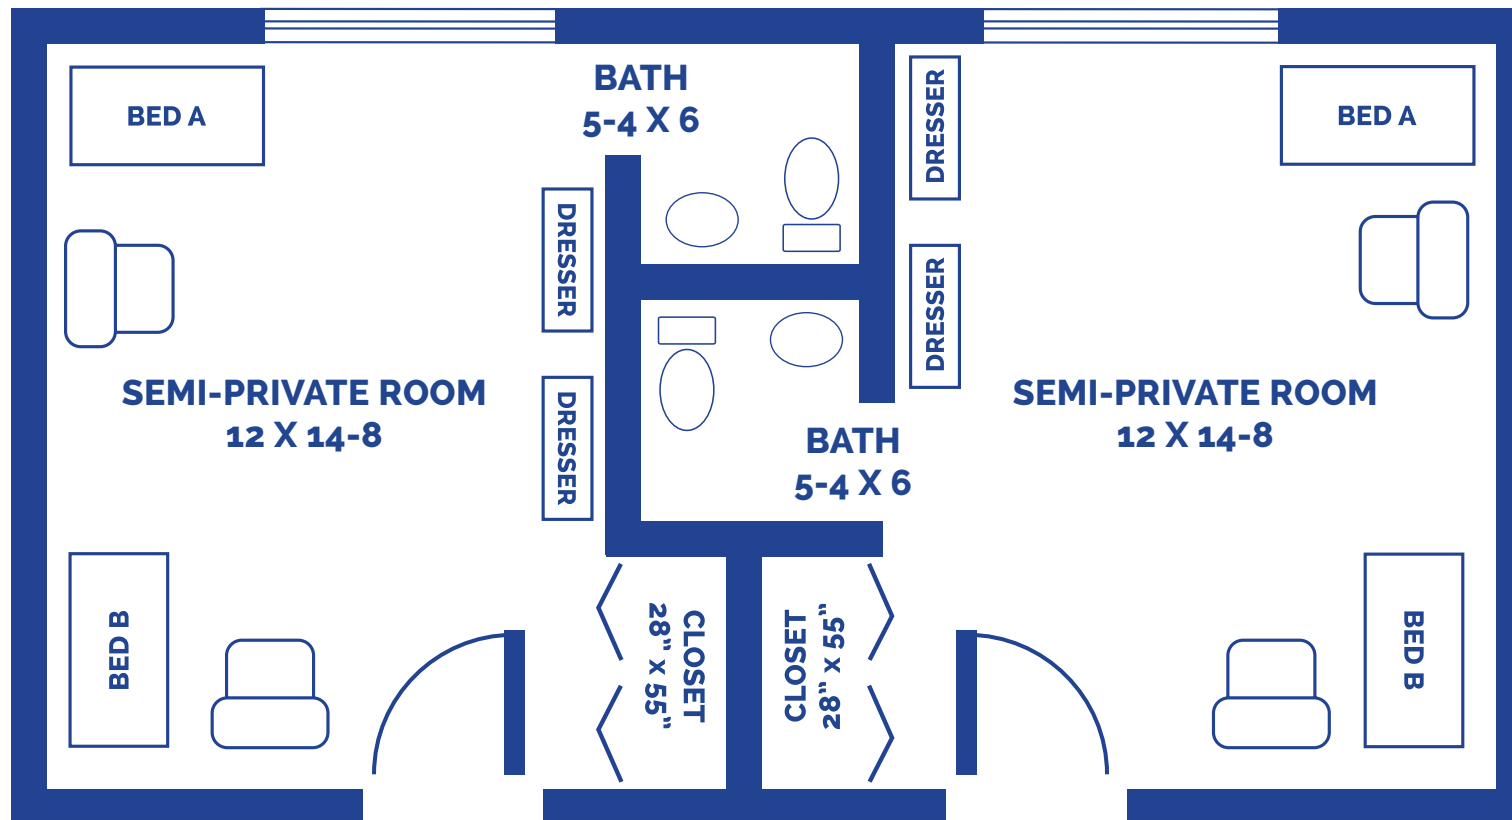

Floor plans may vary slightly and are not to scale.

