

**FLOOR**



**PLANS**




**CLAY CENTER**

Presbyterian Manor®

# KREECK STUDIO

196 SQUARE FEET

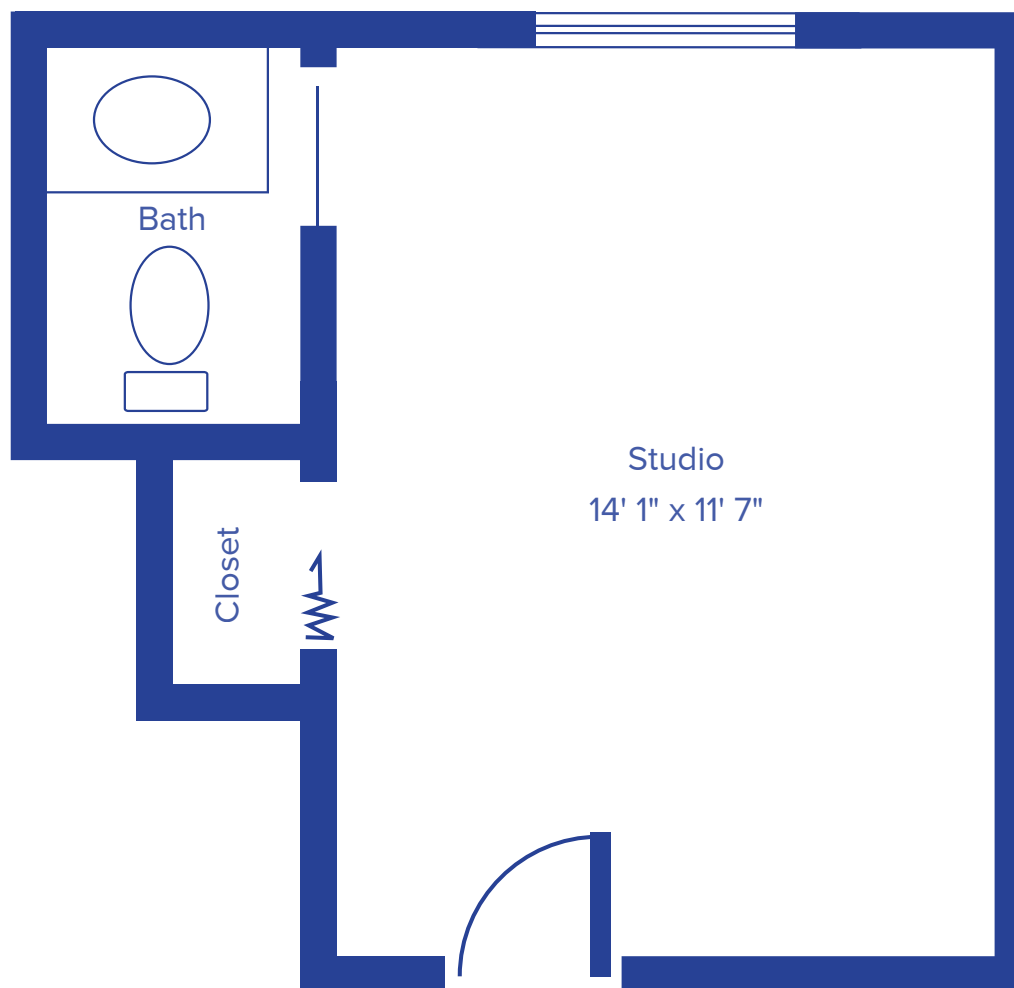


*Floor plans may vary slightly and are not to scale.*



# CLAY STUDIO

196 SQUARE FEET

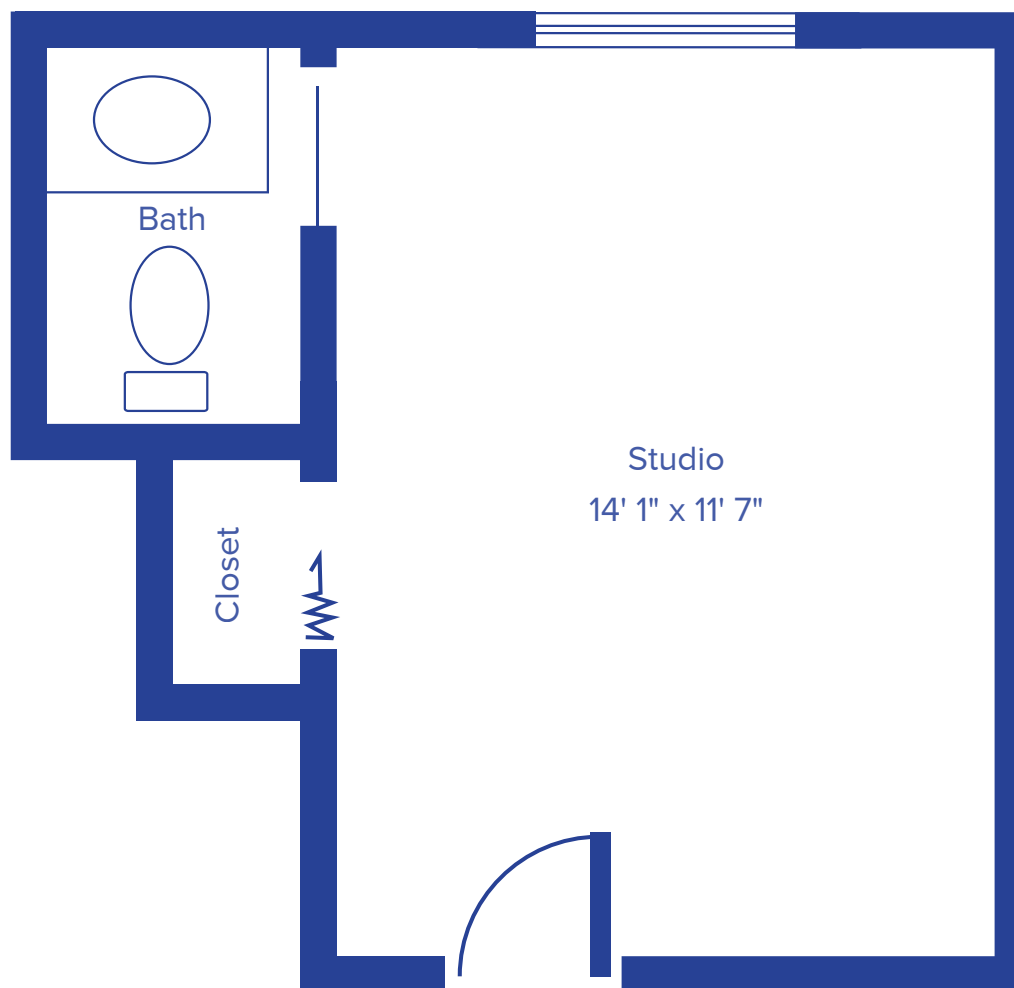

*Floor plans may vary slightly and are not to scale.*



924 8TH ST, CLAY CENTER, KS 67432 • [WWW.CLAYCENTERPRESBYTERIANMANOR.ORG](http://WWW.CLAYCENTERPRESBYTERIANMANOR.ORG)



**CLAY CENTER**  
Presbyterian Manor®

# CLAY STUDIO – FULL BATH

288 SQUARE FEET



*Floor plans may vary slightly and are not to scale.*




924 8TH ST, CLAY CENTER, KS 67432 • [WWW.CLAYCENTERPRESBYTERIANMANOR.ORG](http://WWW.CLAYCENTERPRESBYTERIANMANOR.ORG)



**CLAY CENTER**  
Presbyterian Manor®

# WEST DEXTER LARGE STUDIO

225 SQUARE FEET

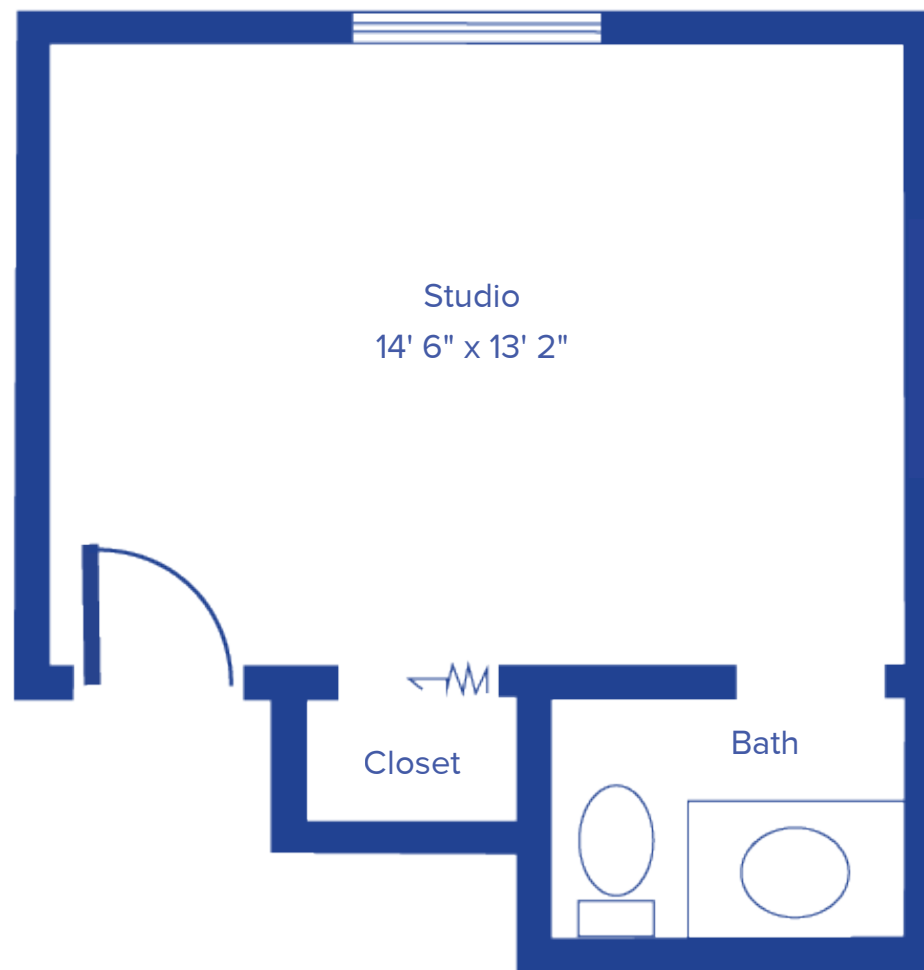


*Floor plans may vary slightly and are not to scale.*



# EAST DEXTER LARGE STUDIO

227 SQUARE FEET

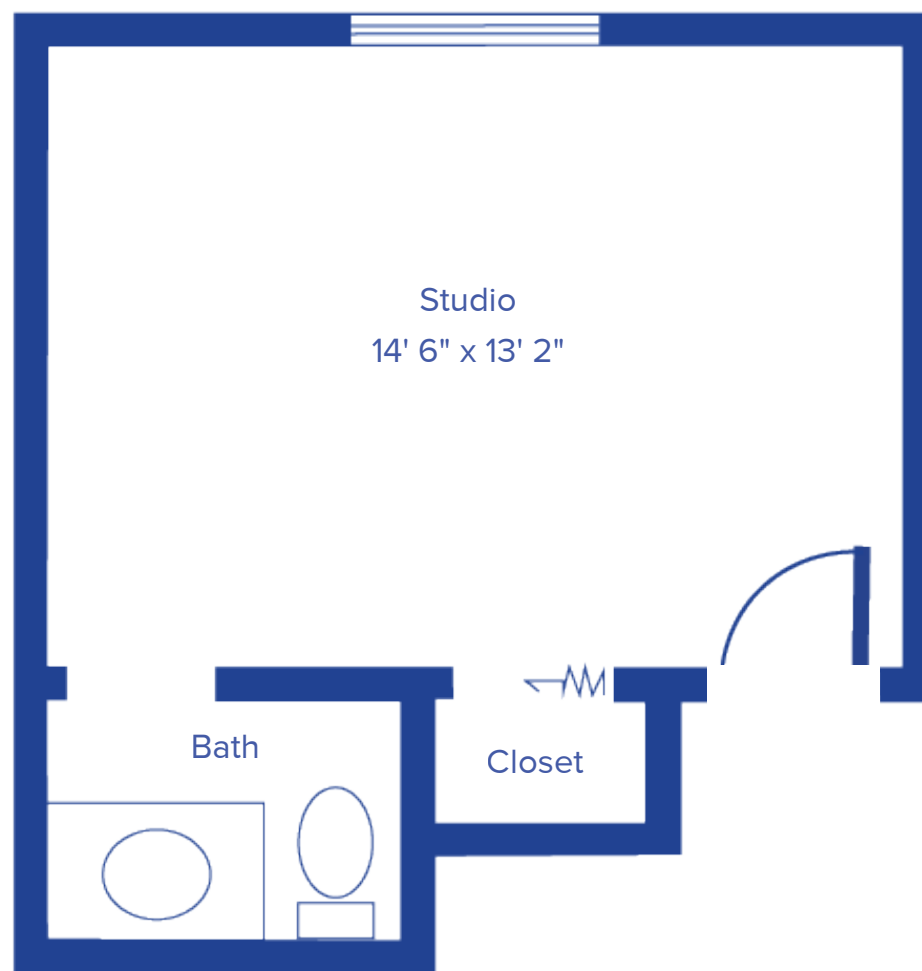

*Floor plans may vary slightly and are not to scale.*



# CRAWFORD SUITE A

385 SQUARE FEET



*Floor plans may vary slightly and are not to scale.*




924 8TH ST, CLAY CENTER, KS 67432 • [WWW.CLAYCENTERPRESBYTERIANMANOR.ORG](http://WWW.CLAYCENTERPRESBYTERIANMANOR.ORG)



**CLAY CENTER**  
Presbyterian Manor®

# CRAWFORD SUITE B

323 SQUARE FEET

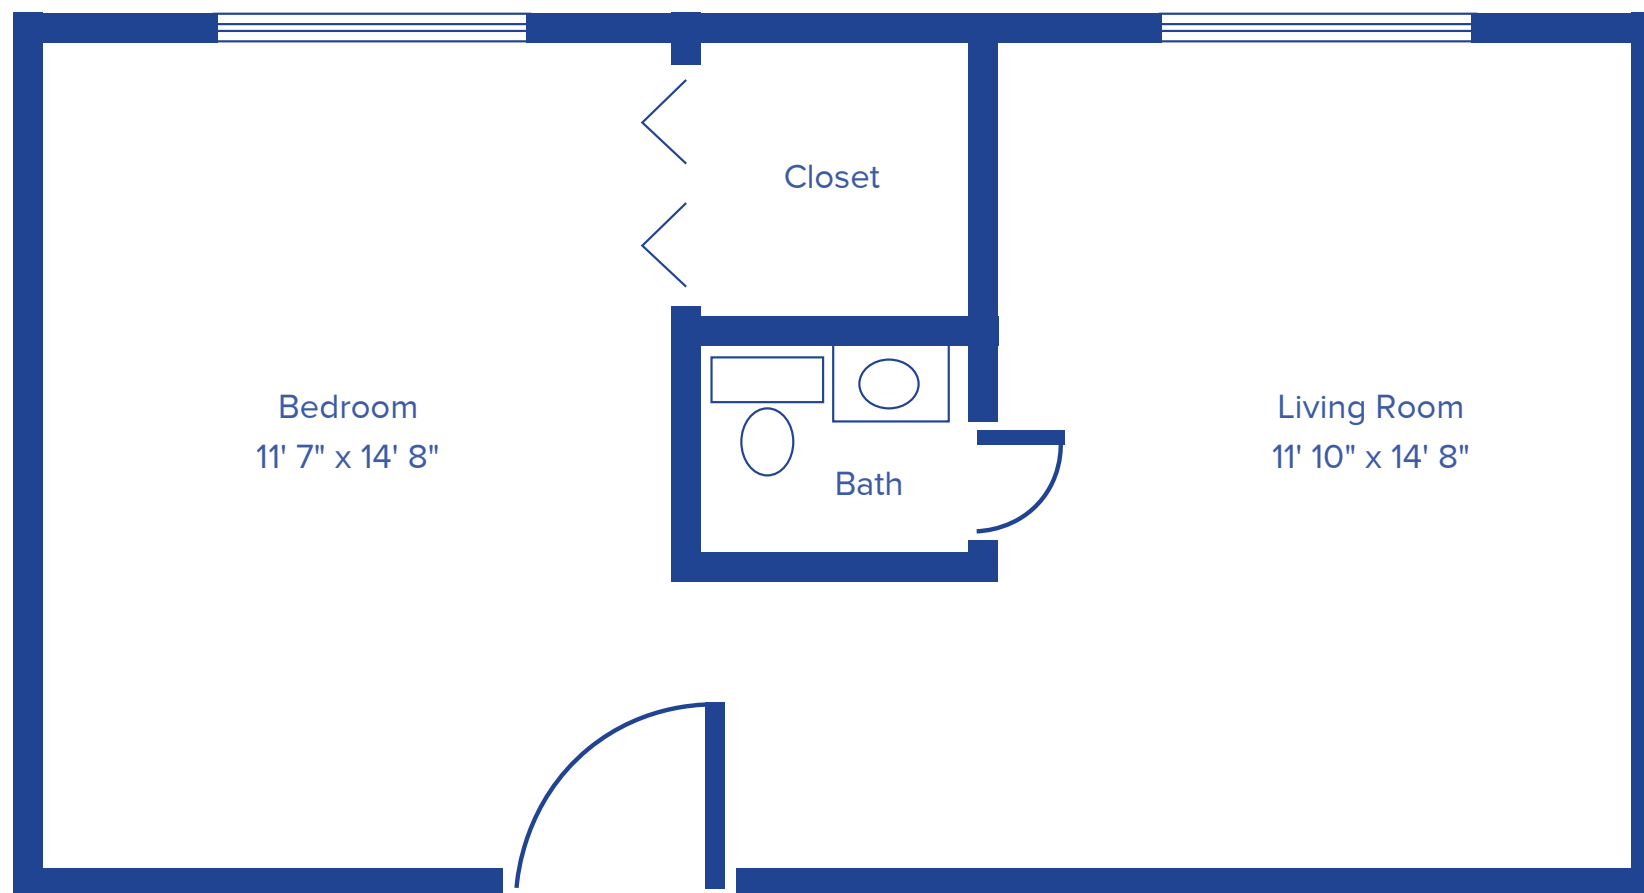

*Floor plans may vary slightly and are not to scale.*

