



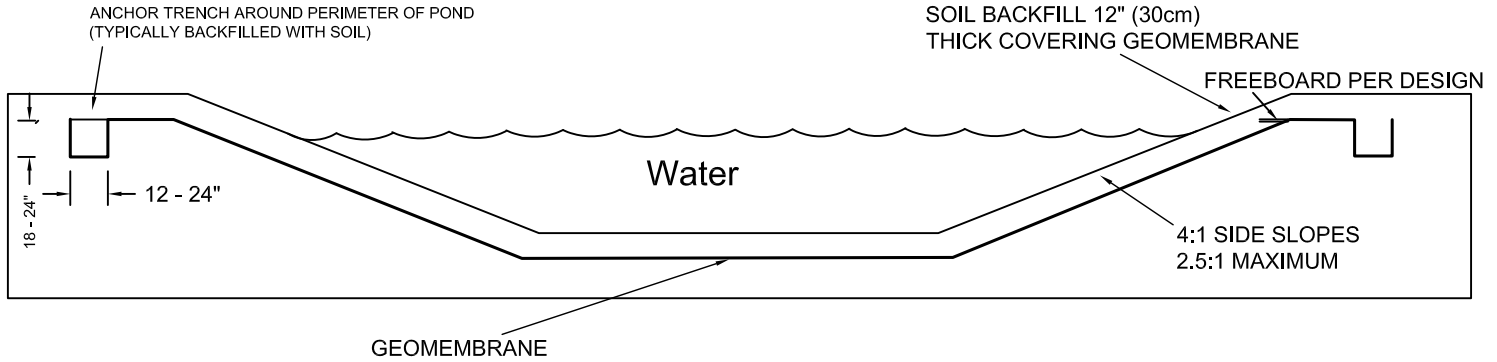

BURIED LINER SYSTEM

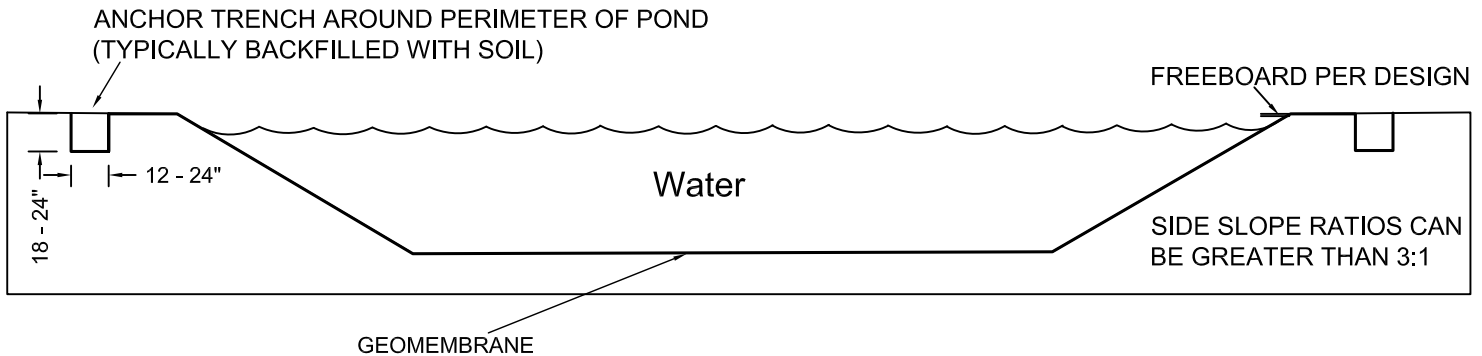

EXPOSED LINER SYSTEM



APPROPRIATE ANCHOR TRENCH DIMENSIONS, LINER TERMINATION WITHIN TRENCH, AND SIDE SLOPE STEEPNESS OFTEN REQUIRE REVIEW OF SITE SPECIFIC CONSIDERATIONS

<h3>TYPICAL LINER SYSTEMS</h3>			
Company Name:			
DRAWN BY:	SCALE:	DATE:	DRAWING NUMBER:
			1