


Reconfiguration Plan: MV17 RP01

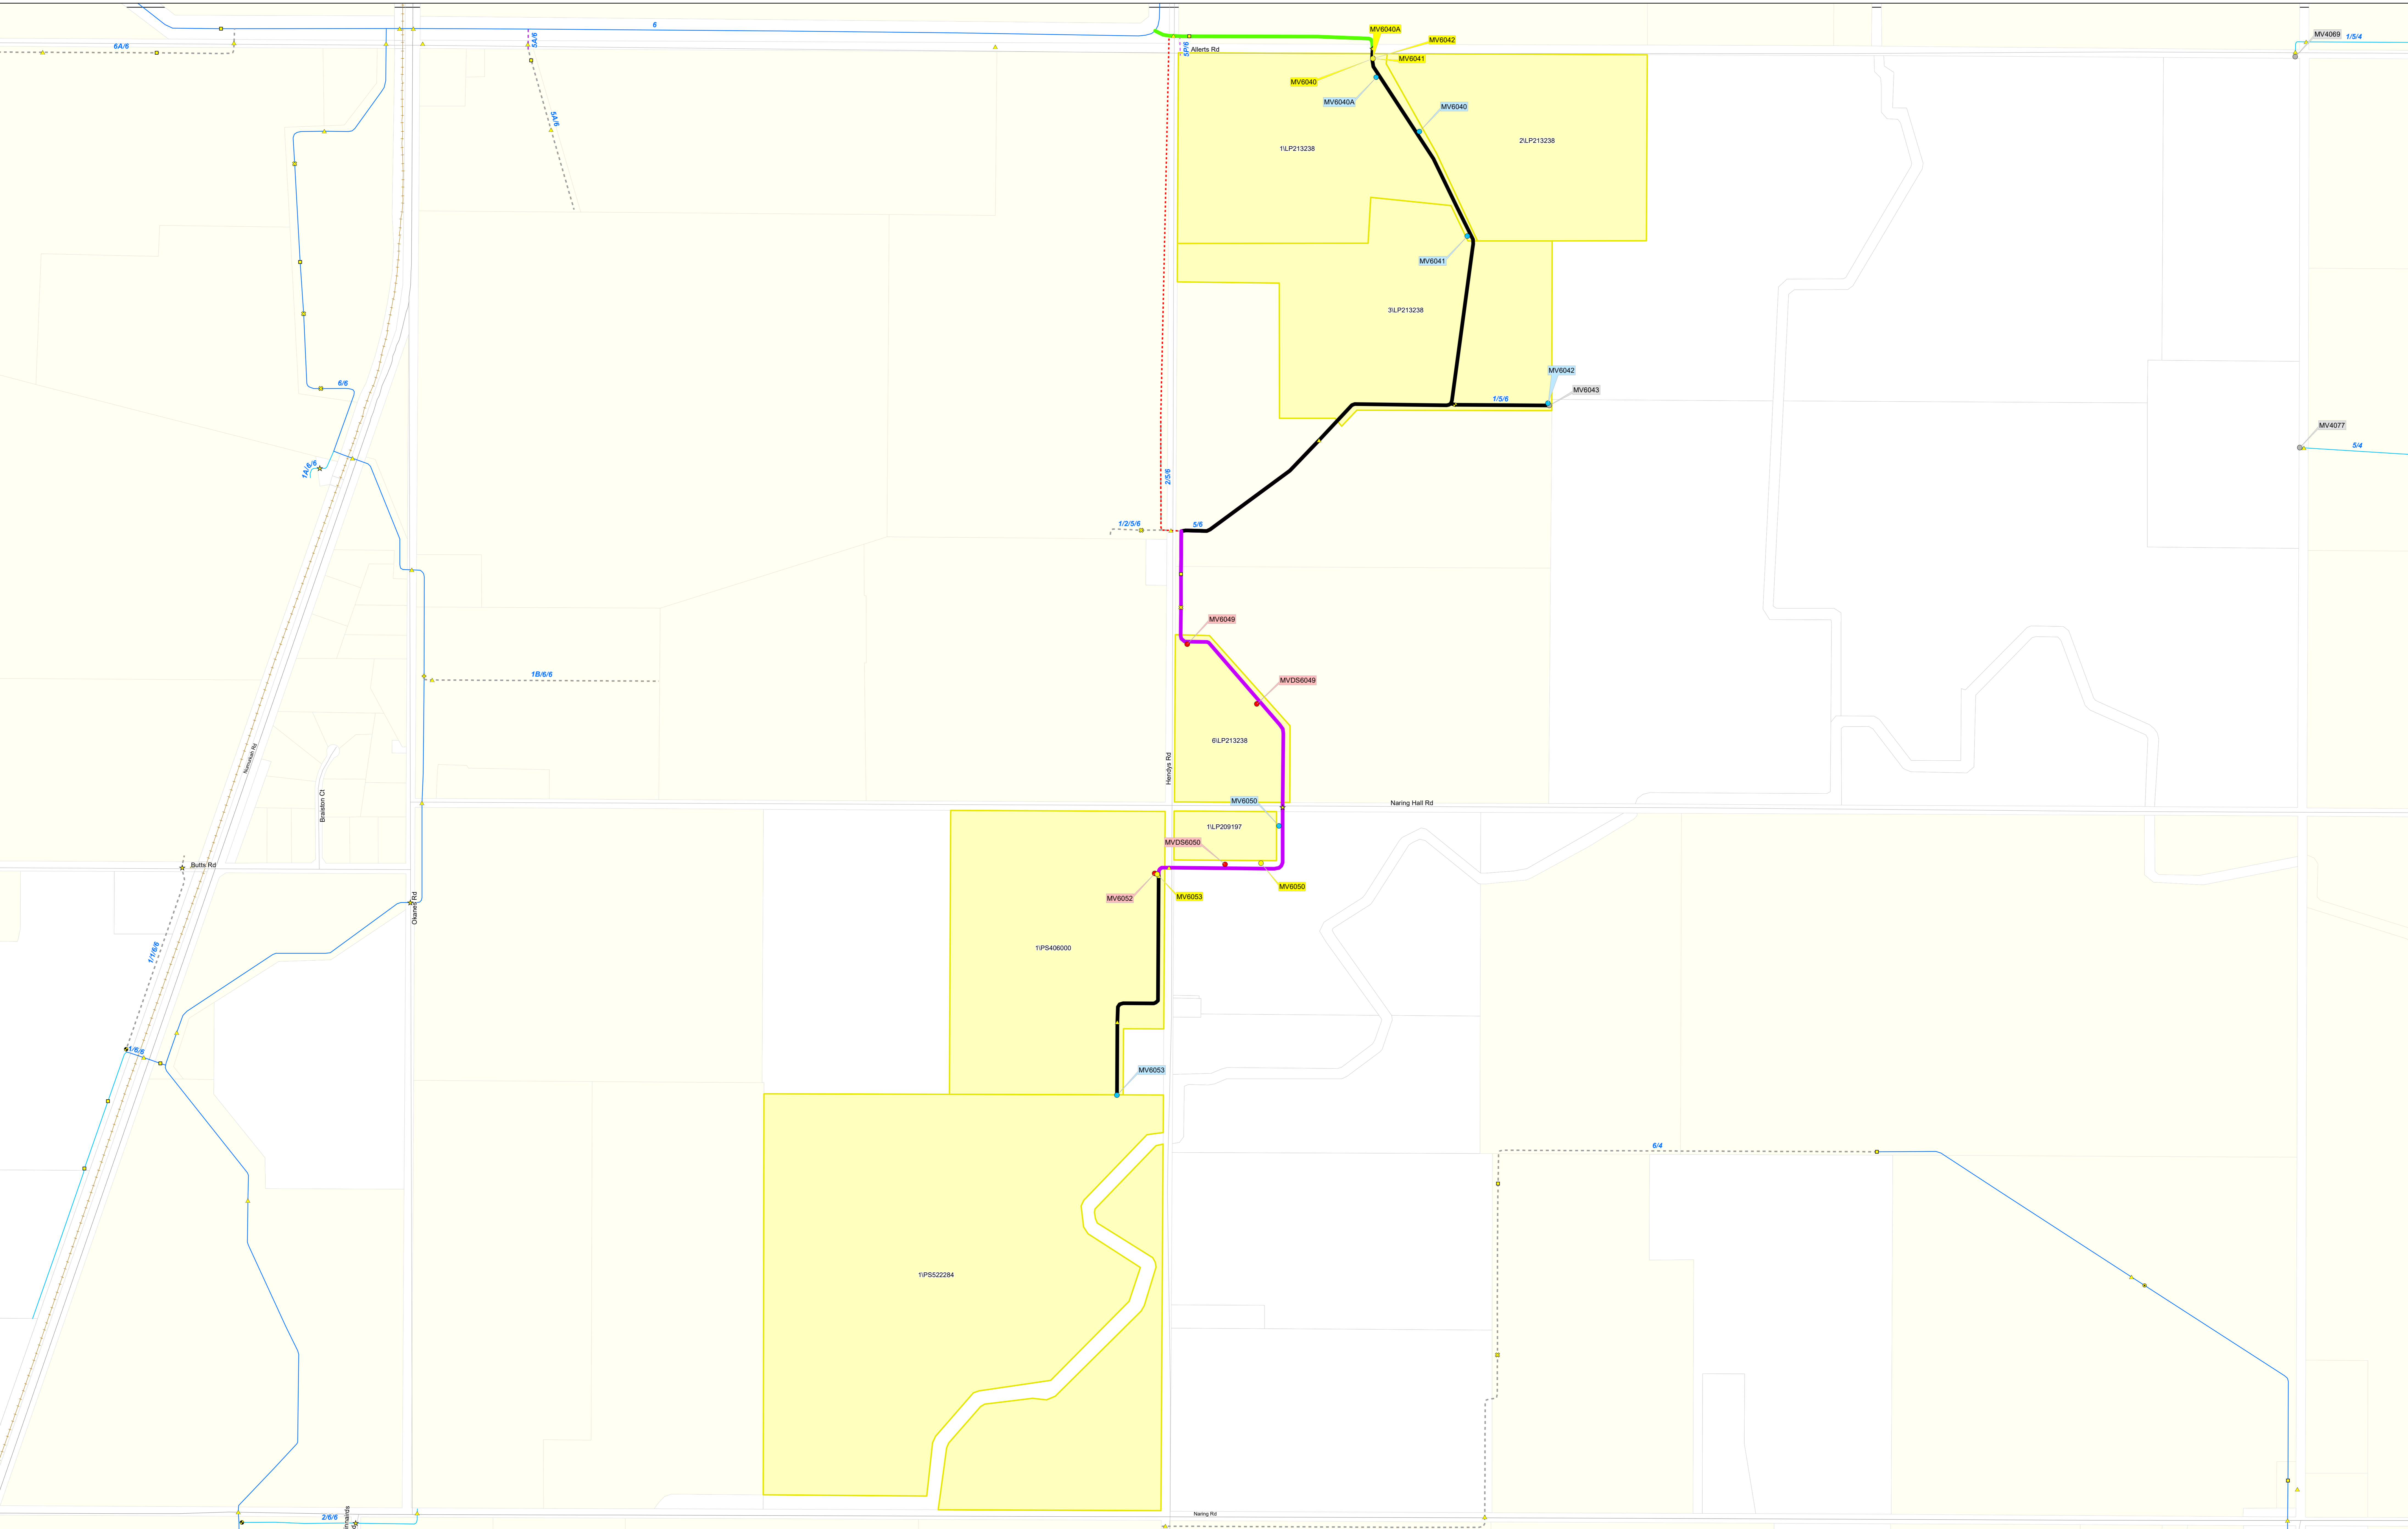

Service Point Modernisation Action	Channel Modernisation Action	G-MW Irrigation Structures	Channel Network	Transport	DCRP Customer Parcels
● Retain	— Retain channel with no modernisation	● Abandoned Structure	— Backbone	— Freeway	■ DCRP Customer Parcels
● Relocate	— Retain channel with remediation	● Bridge	— Non-Backbone	— Highway	■ Other Customer Properties
● Replace	— Retain channel with modernisation	● Culvert	--- Decommissioned	— Major Road	■ Property/Land Not Serviced
● Rationalise	— Pipeline	● Drainage Inlet	--- Pipeline	— Semi-Major Road	
● Relocation Point	— Decommission channel	● Electrical Crossing	--- Proposed Pipeline	— Minor Road	
		● Offtake			
		● Outfall			
		● Pump Station			
		● Regulator			
		● Regulator Combine			
		● Footbridge			
		● Monitoring Station			
		● Subway			
		● Syphon			
		● Valve - Isolation			
		● Weir			
		● Reservoir			
		● Lake			

SCALE AT A0 1:4,460

0 0.1 0.2 0.4 km

The content of this product is provided for information purposes only. No claim is made as to the accuracy of authenticity of the content of the product. In no event will G-MW, its agents, instrumentalities and employees be liable for the accuracy of the information contained within this product nor its use of reliance placed on it. The information used within this product is provided on the basis that all persons accessing the information undertake responsibility for assessing the relevance and accuracy of its content.