


Reconfiguration Plan: MV22 RP01

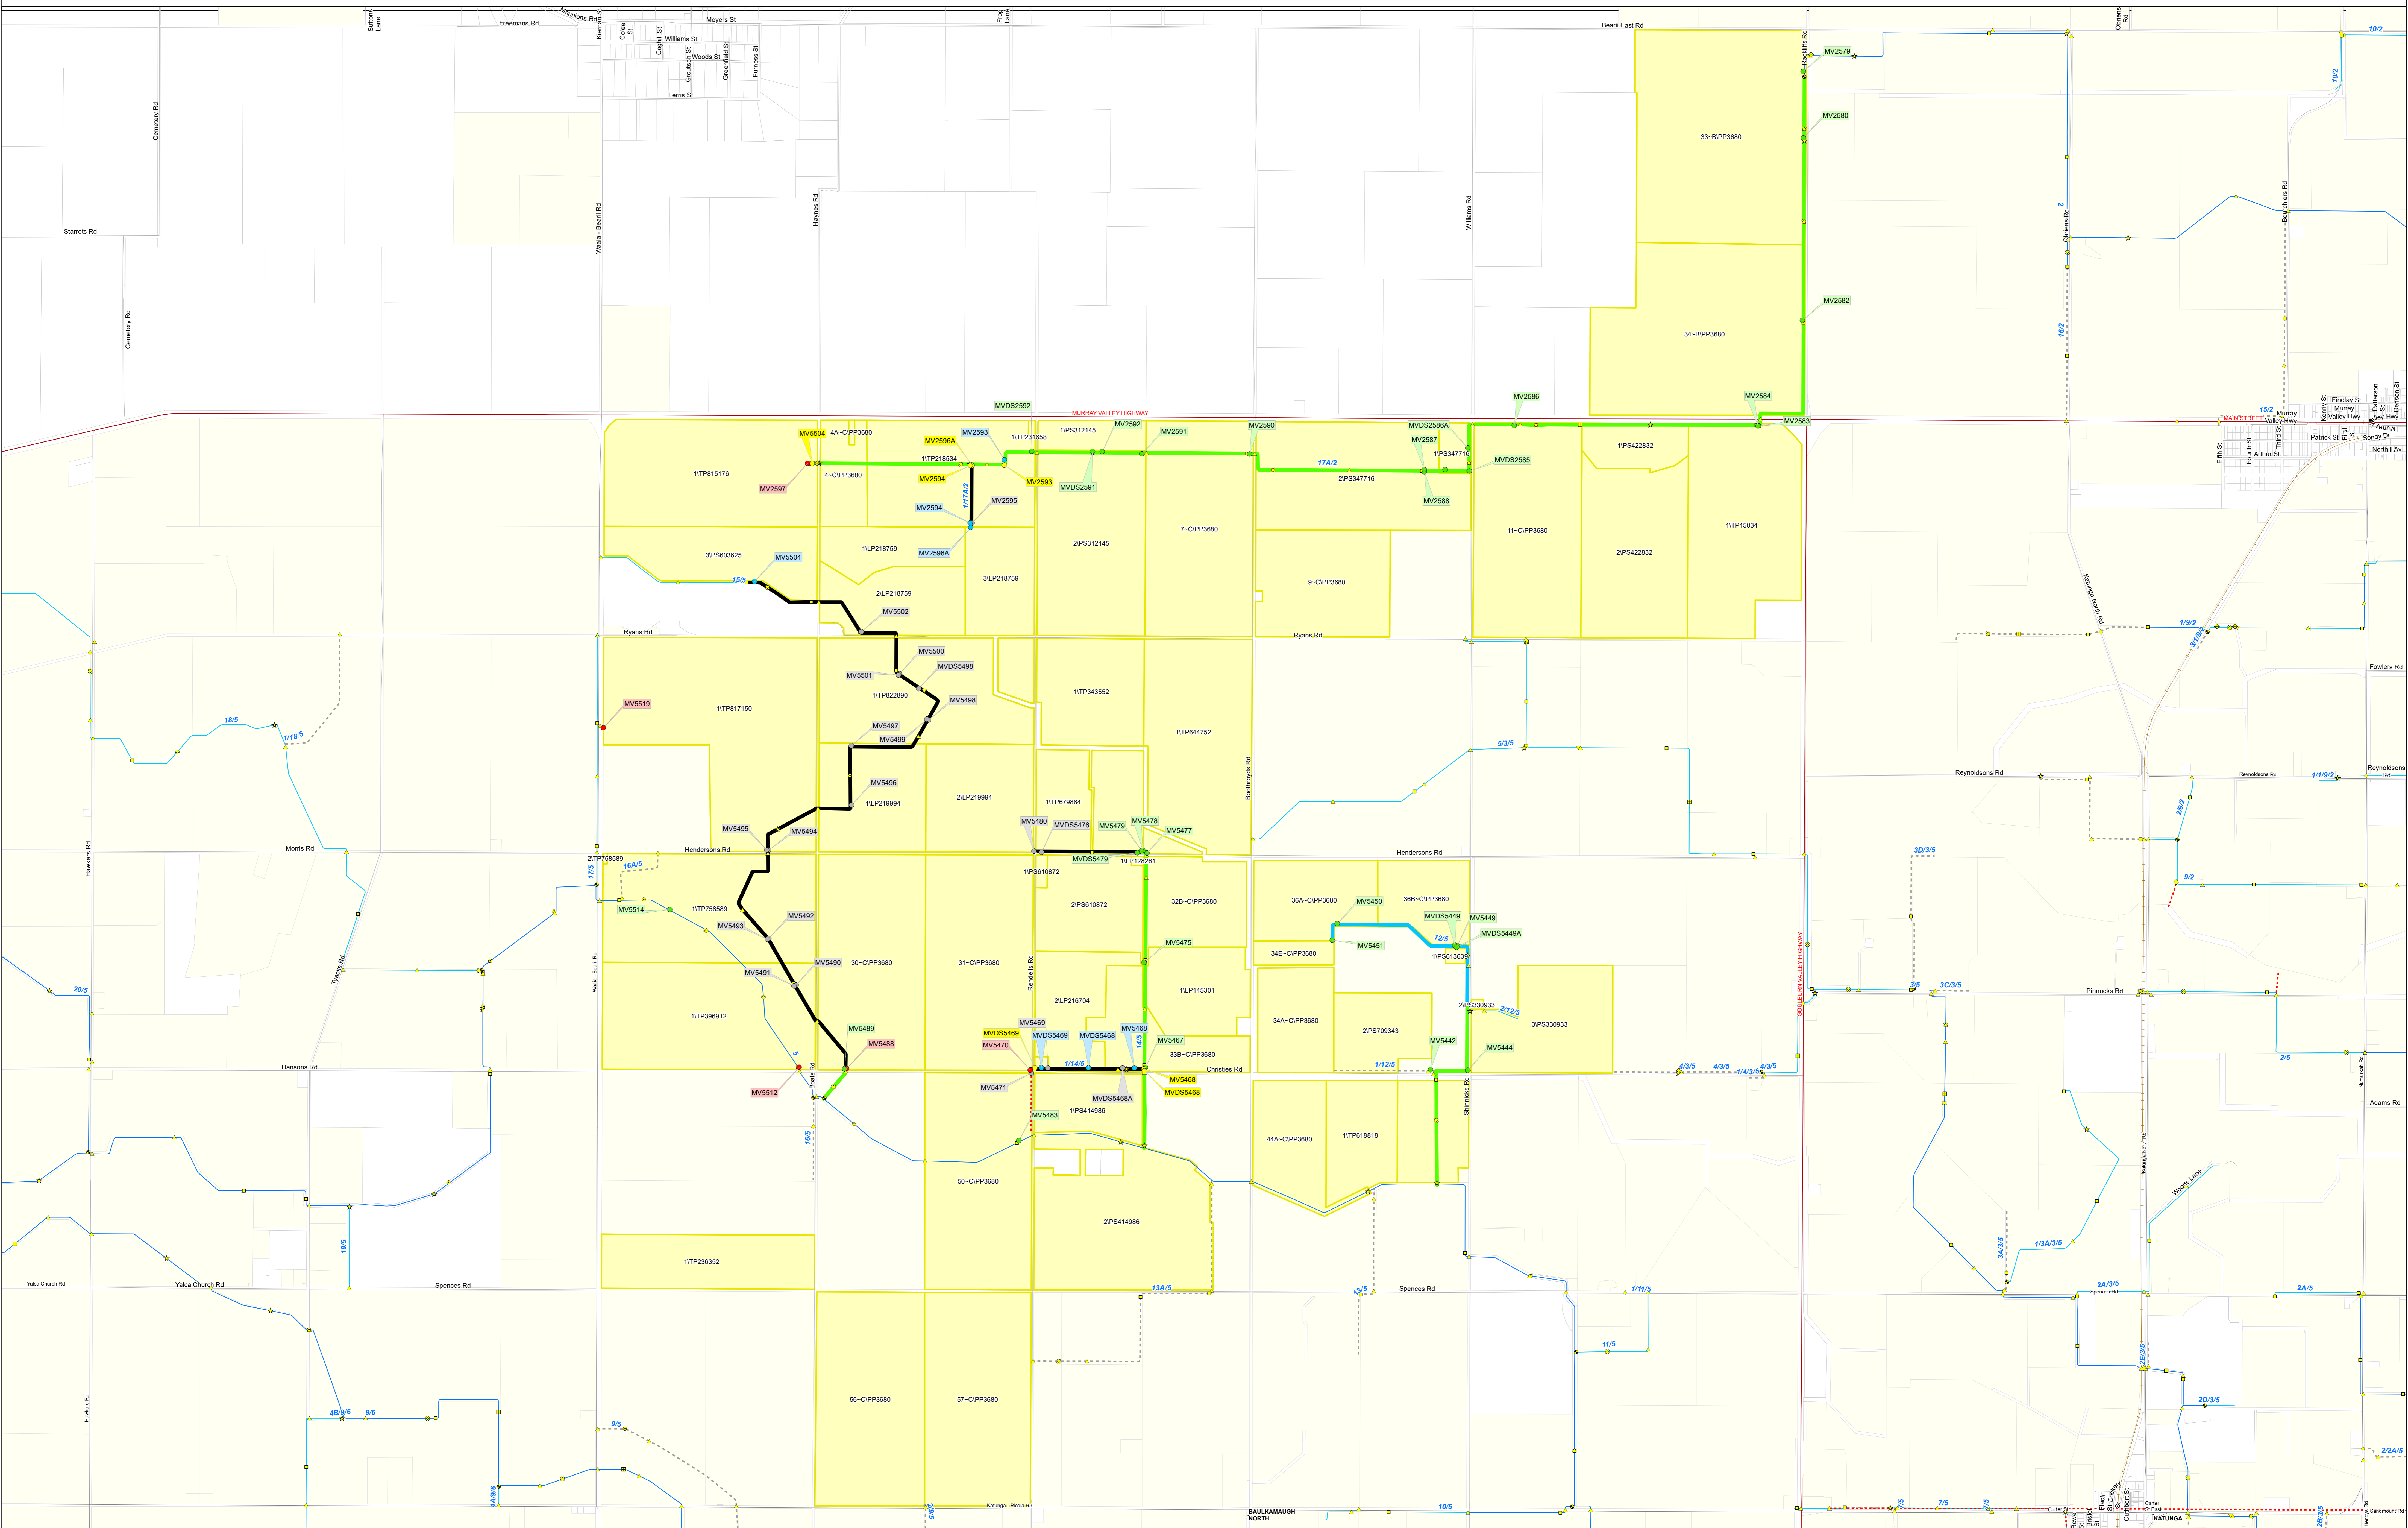

IR185583
09 Sep 2019

Goulburn-Murray Water
40 CASEY STREET (PO BOX 165)
TATURA VIC 3616
gmsupport@gmw.com.au

Service Point Modernisation Action	Channel Modernisation Action	G-MW Irrigation Structures	Electrical Crossing	Offtake	Subway	Channel Network	Transport	Waterway	DCRP Customer Parcels
● Retain	— Retain channel with no modernisation	● Abandoned Structure	⚡ Farm Irrigation Crossing	● Outfall	▭ Subway	— Backbone	— Freeway	— Waterway	■ DCRP Customer Parcels
● Relocate	— Retain channel with remediation	● Culvert	● Flume	● Pump Station	▽ Syphon	— Non-Backbone	— Highway	■ Reservoir	■ Other Customer Properties
● Replace	— Retain channel with modernisation	● Drainage Inlet	● Footbridge	● Regulator	⚡ Valve - Isolation	- - - Decommissioned	— Major Road	■ Lake	■ Property/Land Not Serviced
● Rationalise	— Pipeline	● Monitoring Station	● Regulator Combine	● Weir	— Proposed Pipeline	— Pipeline	— Semi-Major Road		
● Relocation Point	— Decommission channel						— Minor Road		

SCALE AT A0 1:15,470

The content of this product is provided for information purposes only. No claim is made as to the accuracy of authenticity of the content of the product. In no event will G.M.W. its agents, instrumentalities and employees be liable for the accuracy of the information contained within this product nor its use of reliance placed on it. The information used within this product is provided on the basis that all persons accessing the information undertake responsibility for assessing the relevance and accuracy of its content.