

BULWER PARK

Bulwer Park Durban,
KwaZulu-Natal (2015)



A rendering

B existing building footprint


C proposed building footprint



A




B

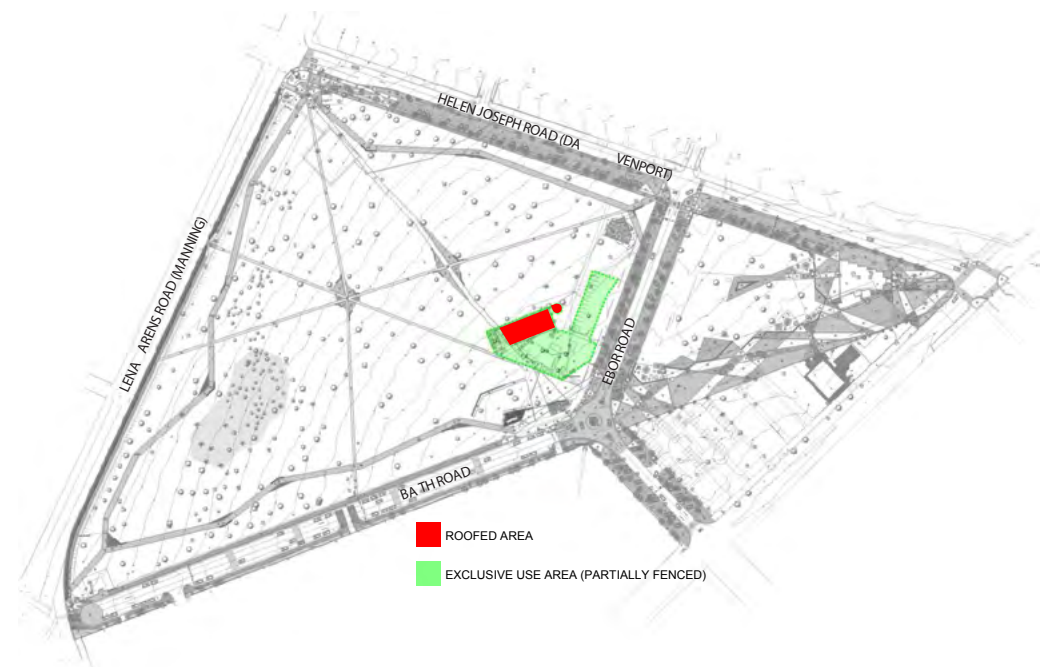

C

BULWER PARK
Bulwer Park Durban,
KwaZulu-Natal (2015)

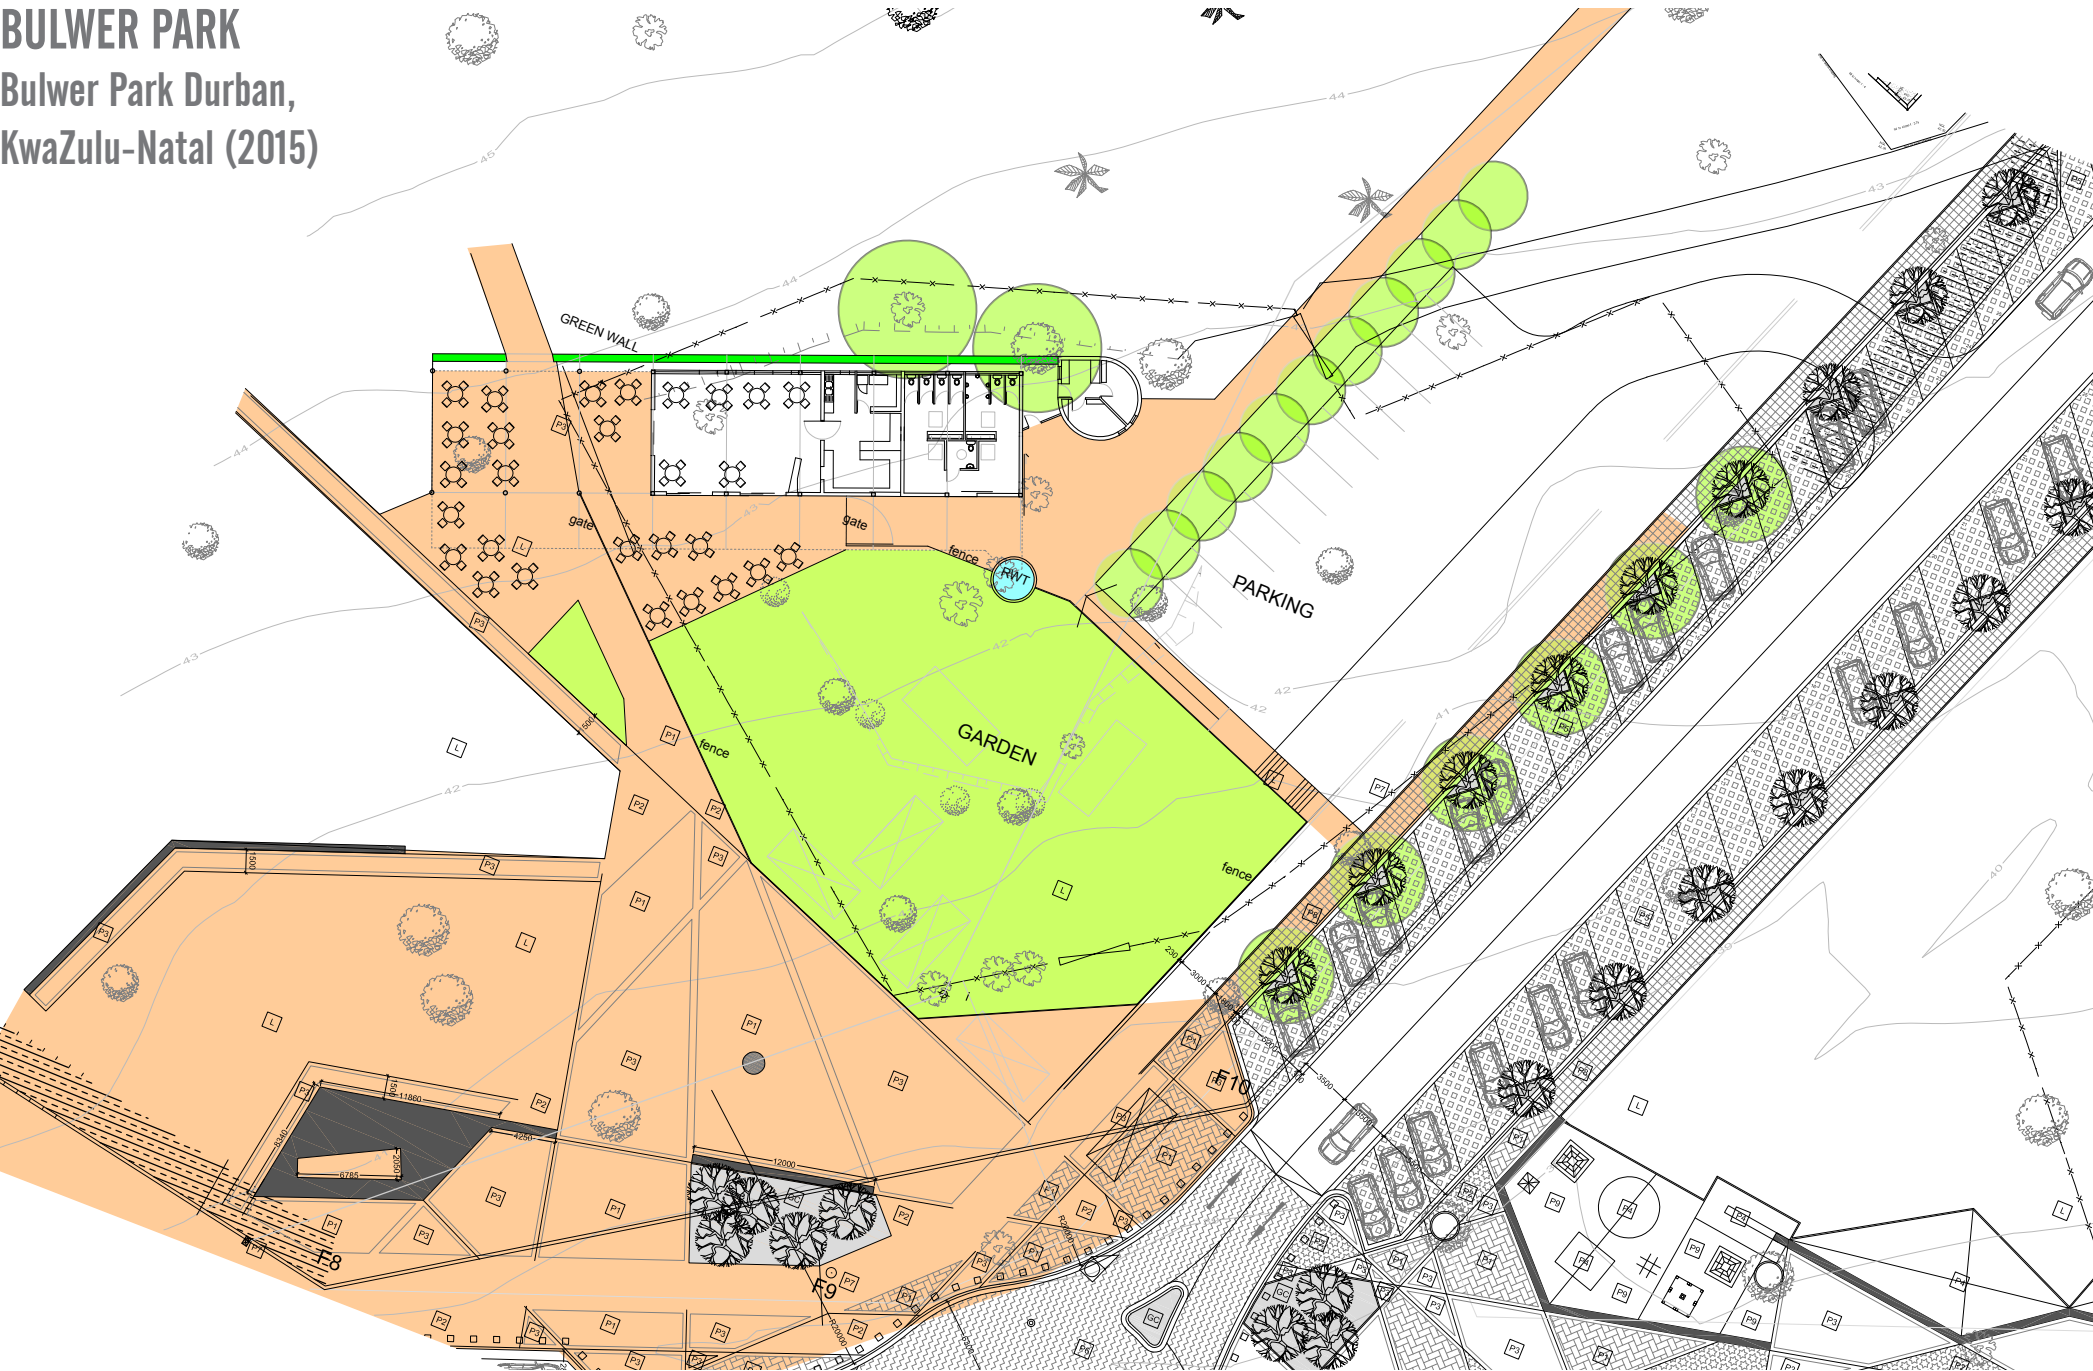

BULWER PARK

Bulwer Park Durban, KwaZulu-Natal (2015)


- A rendering showing the back of the building
- B covered outdoor seating area
- C plan



A



B

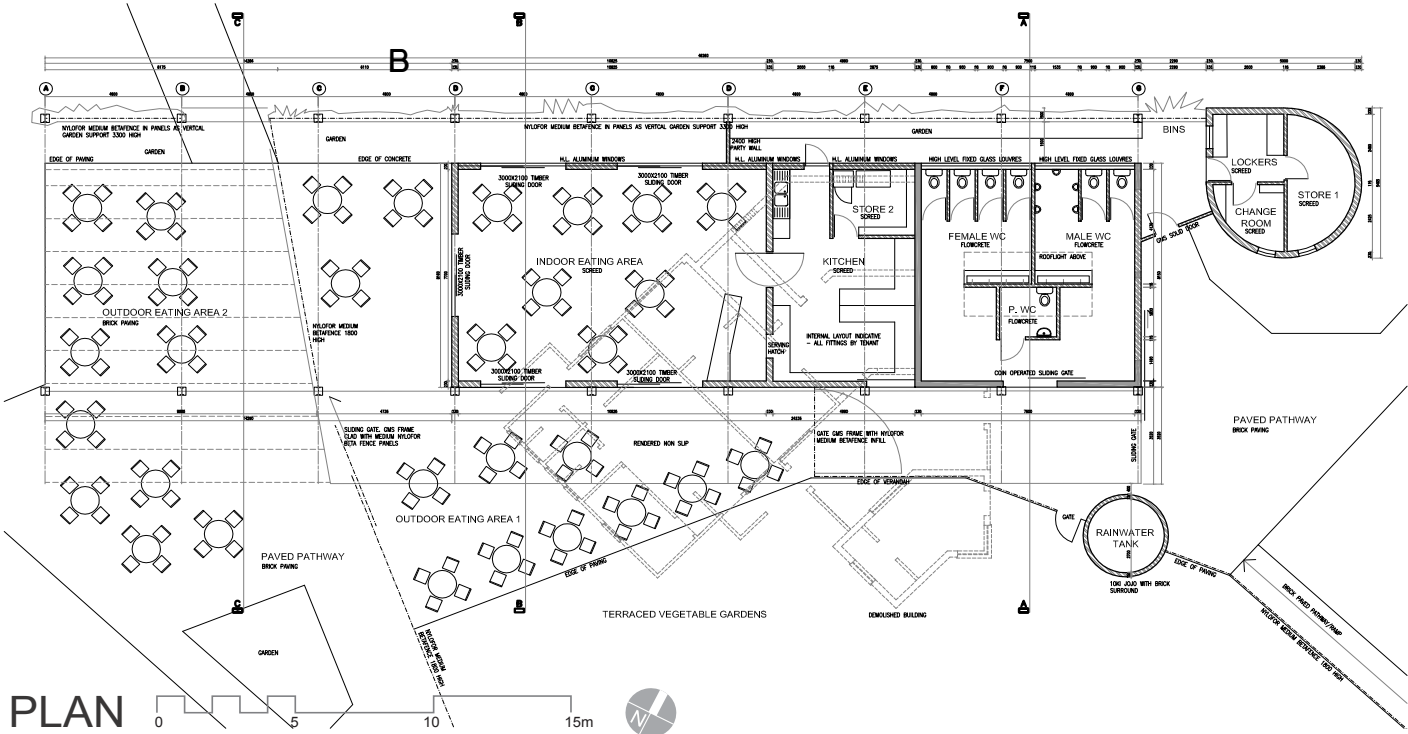

C




BULWER PARK

Bulwer Park Durban,
KwaZulu-Natal (2015)

A rendering showing the walkway
up to the entrance

B service corridor behind the cafe
with a planted screen as solar
shading

C entrance of the park

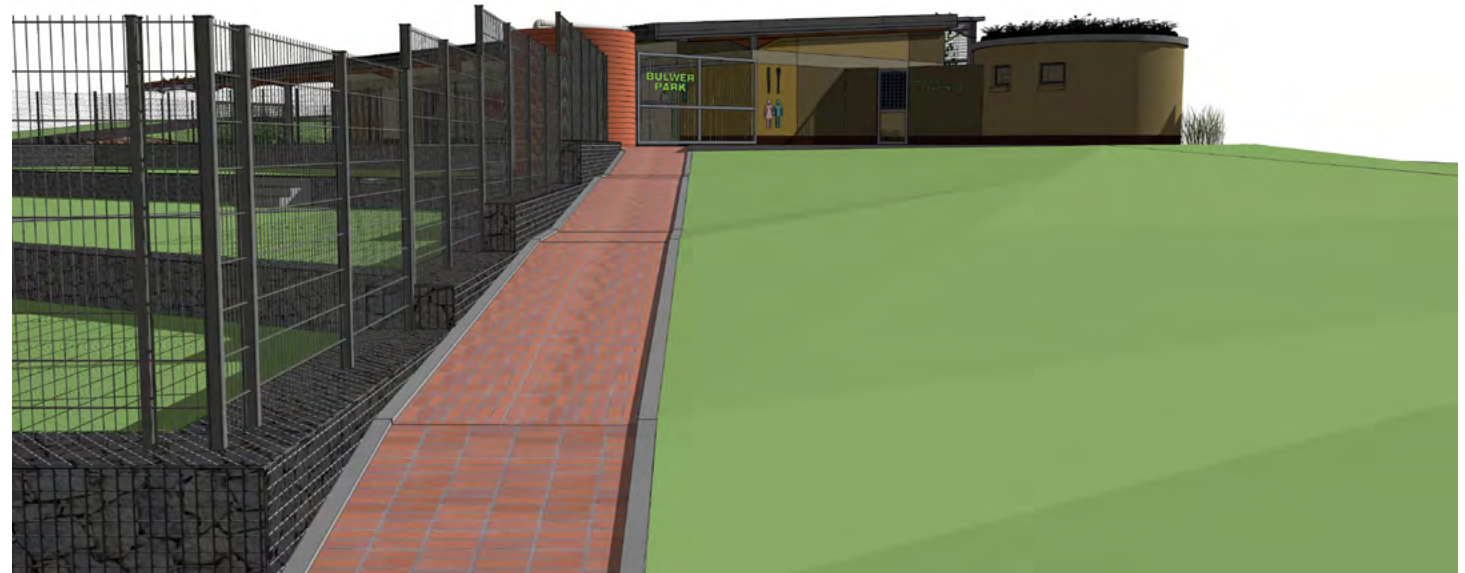

A



B



C