



PROPOSED SUBDIVISION

PARISH OF STRATFORD
 TOWNSHIP OF STRATFORD
 SECTION 16
 CROWN ALLOTMENTS 1, 2 & 10

TP374397R, TP885764Q
 TP285342 & TP778162

This document has been copied and made available for the purpose of the planning process as set out in the Planning and Environment Act 1987. The information must not be used for any other purpose.

By taking a copy of this document you acknowledge and agree that you will only use the document for the purpose specified above and that any dissemination, distribution or copying of this document is strictly prohibited.

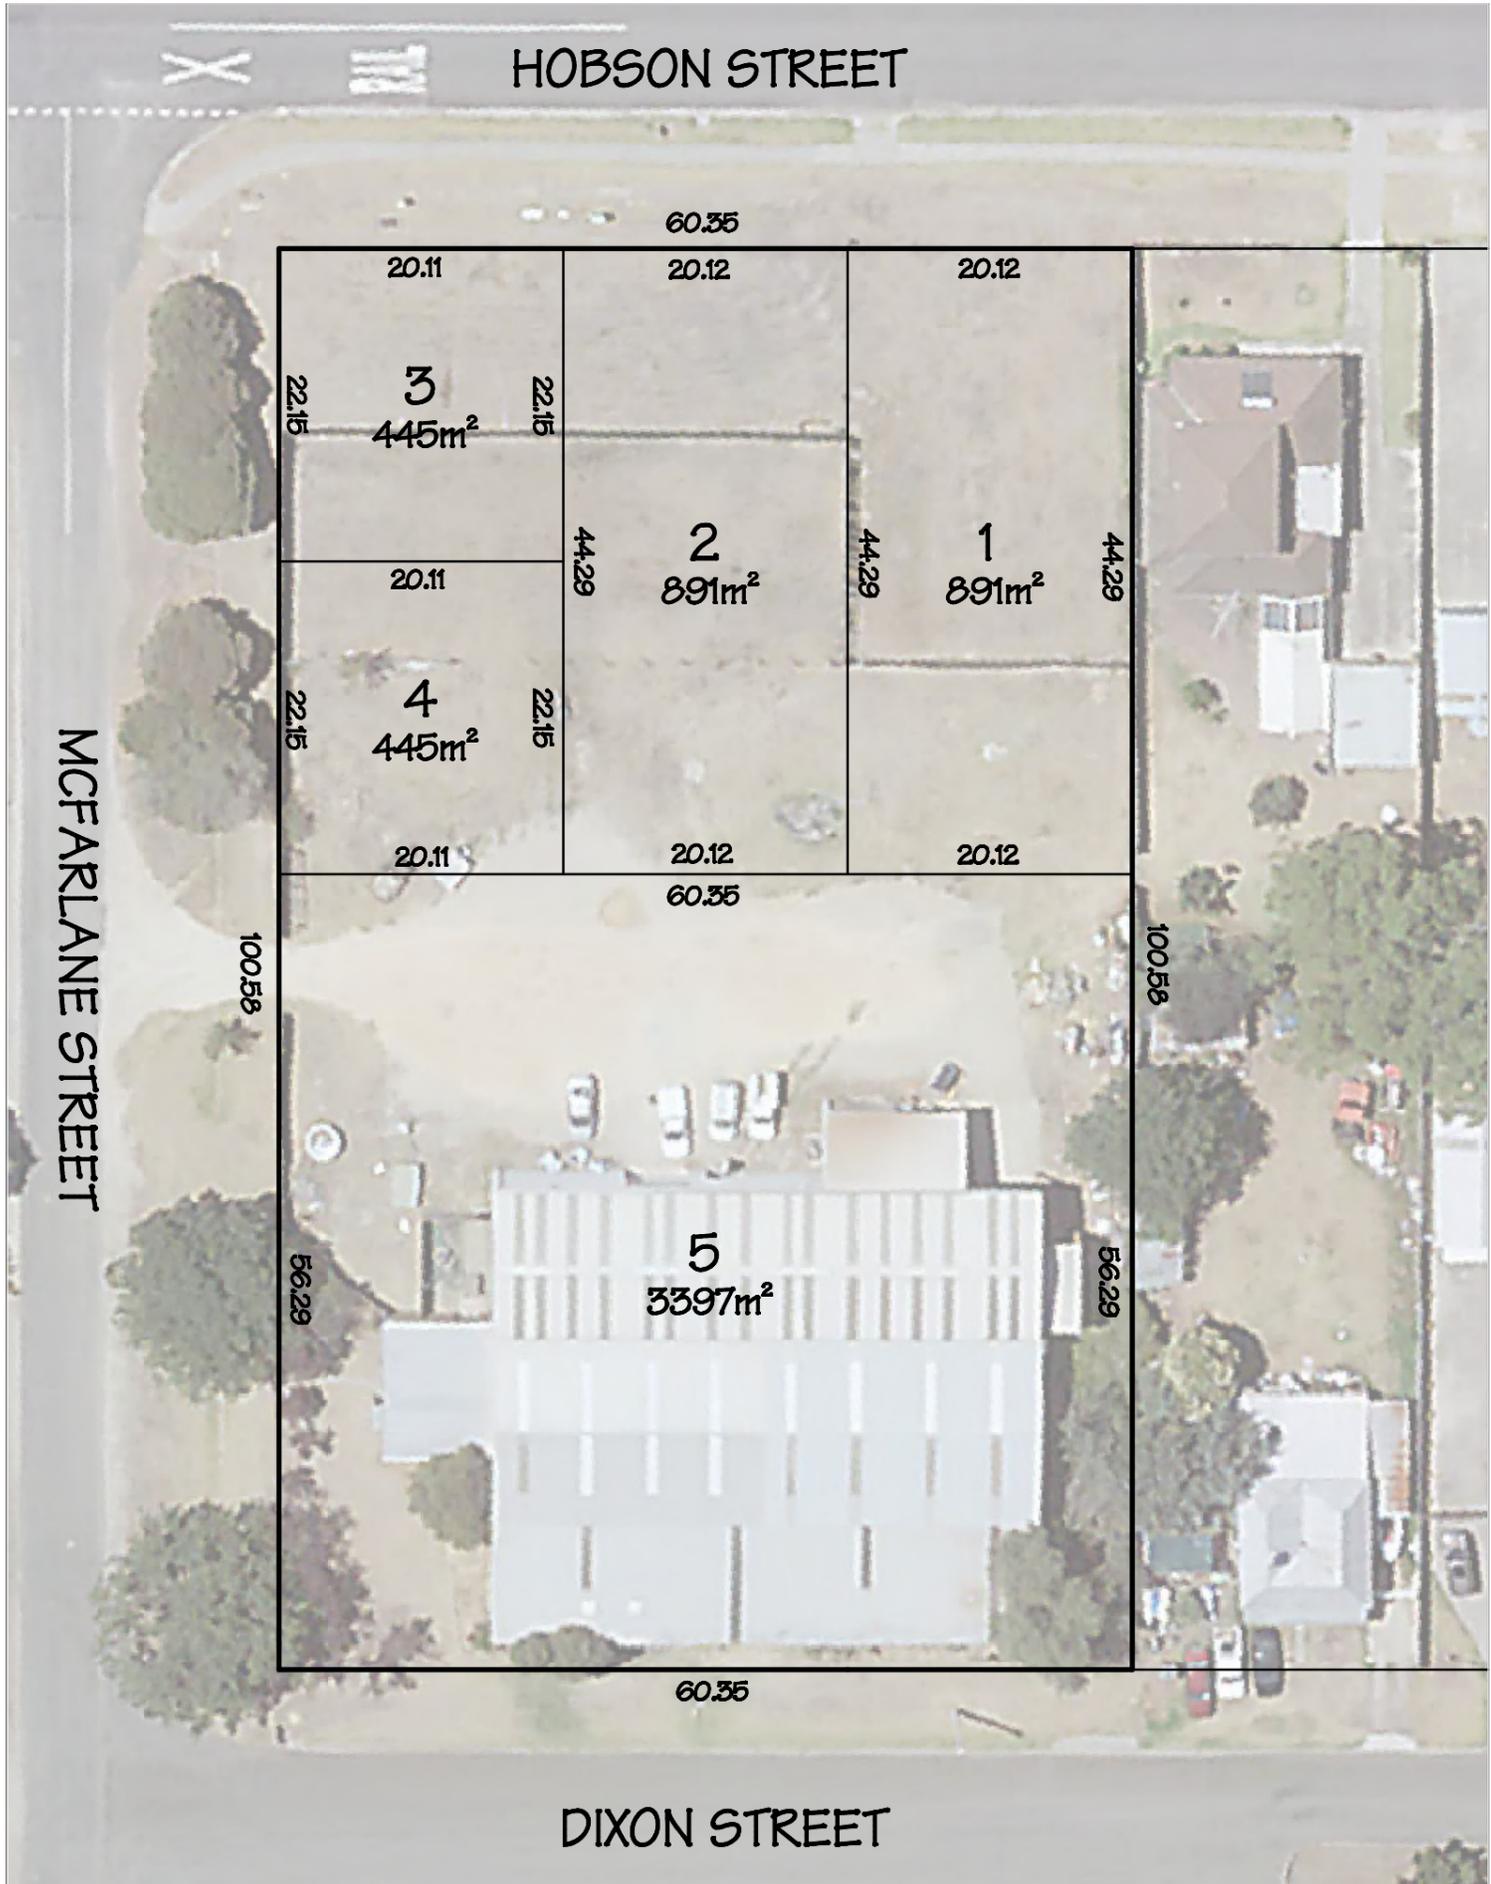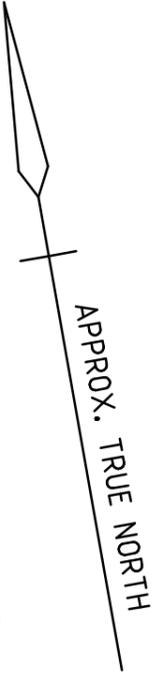

E.V.C.G.
 34 MCFARLANE STREET, STRATFORD

Crowther & Sadler Pty. Ltd.
 LICENSED SURVEYORS & TOWN PLANNERS
 152 MACLEOD STREET, BAIRNSDALE, VIC., 3875
 P. (03) 5152 5011 E. contact@crowthersadler.com.au

FILENAME: 18572 Prop V3.pro

NOTATIONS	
AREAS ARE APPROXIMATE ONLY DIMENSIONS ARE SUBJECT TO SURVEY	
SCALE (SHEET SIZE A3)	SURVEYORS REF.
1 : 500	18572 VERSION 3 - DRAWN 16/10/2019