


PROPOSED SUBDIVISION

PARISH OF WINNINDOO
SECTION 20
CROWN ALLOTMENT 19
TP750589

This document has been copied and made available for the purpose of the planning process as set out in the Planning and Environment Act 1987. The information must not be used for any other purpose.

By taking a copy of this document you acknowledge and agree that you will only use the document for the purpose specified above and that any dissemination, distribution or copying of this document is strictly prohibited.

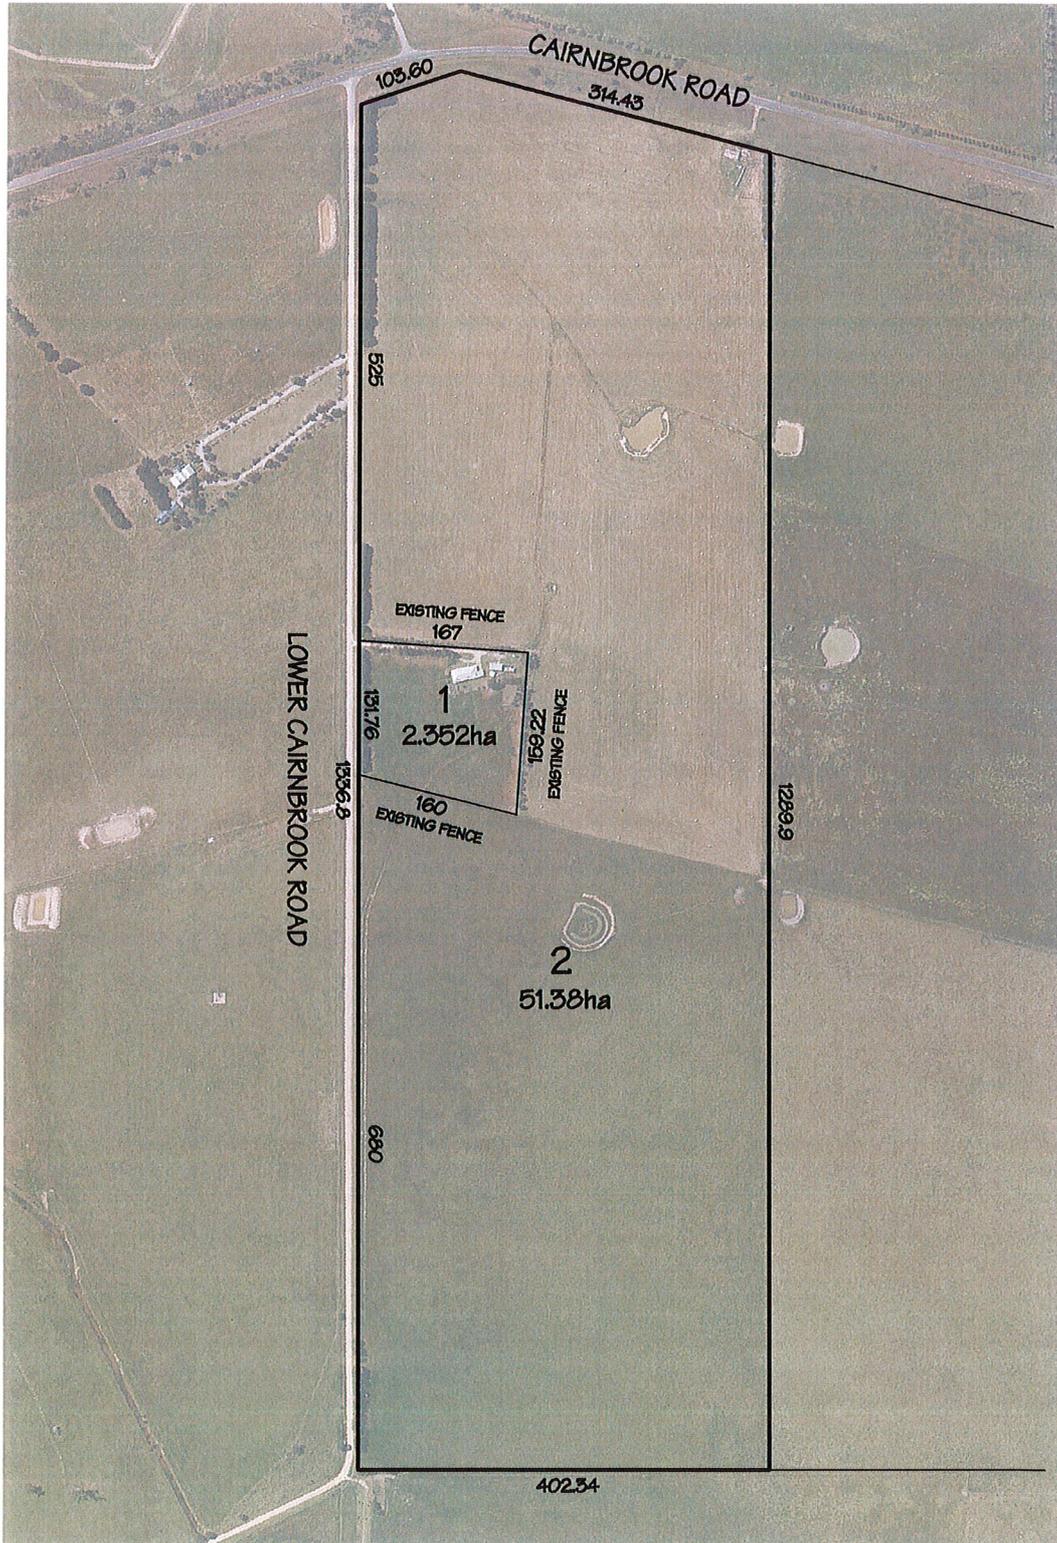

Crowther & Sadler Pty. Ltd.

LICENSED SURVEYORS & TOWN PLANNERS
162 MACLEOD STREET, BAIRNSDALE, VIC., 3875
P. (03) 5162 6011 E. contact@crowthersadler.com.au

FILENAME: 18794 Prop V1.pro

DONALD WRIGHT

55 LOWER CAIRNBROOK ROAD, WINNINDOO

SCALE (SHEET SIZE A3)

SURVEYORS REF.

1 : 5000

18794

VERSION 1 - DRAWN 30/01/2020