
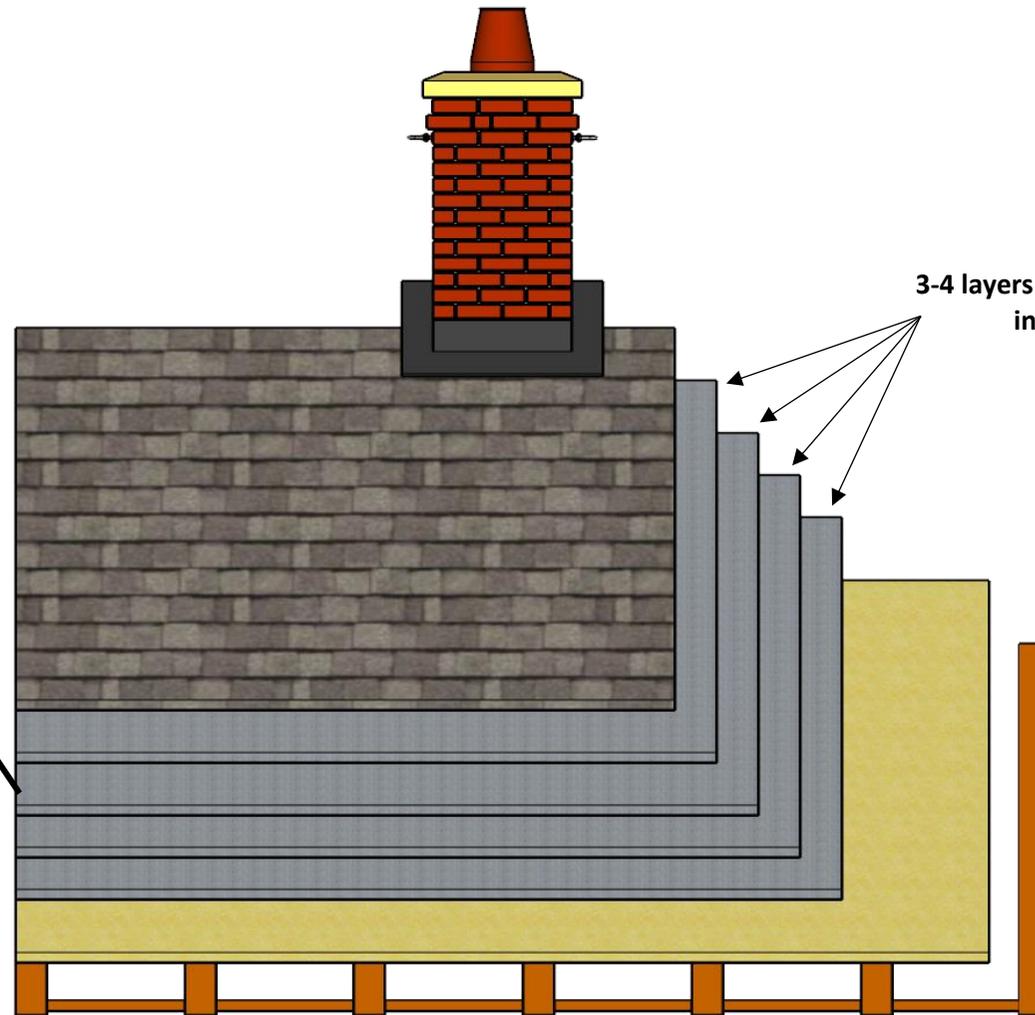


1. Before lifting the chimney into place ensure there is an extra 3-4 layers of felt lapped correctly over the main surrounding roof felt. This must be done before lifting the chimney into place.

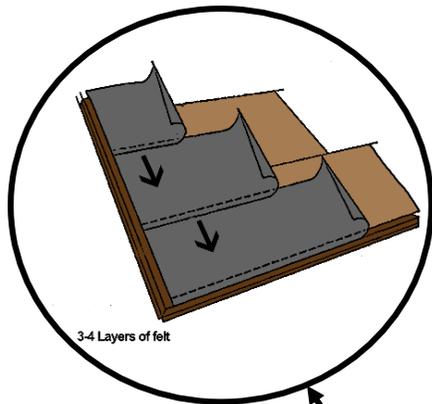

3-4 layers of felt is imperative for installation of our stacks.

Fixing Instructions.

APEX



BUILDING PRODUCTS LTD



Notes:-

Fixing Instructions to be read in conjunction with standard Method Statement. All drawings are issued for comment and approval and responsibility remains with the customer to check and approve all information, fixings and dimensions.

Tel: 01252 511 341
Fax: 01252 517 700
Email: info@apex-bp.com
Web: www.apex-bp.com



2. The chimney is provided with a pair of steel lifting lugs (Diagram 1) with a 30mm diameter which will be pre drilled and bolted to the side of the stack. The lifting eyes will be positioned 2 or 3 courses down from the top of the brickwork. Before lifting, ensure the lifting eyes are tightened and secured. The stack should be lifted using the specified method and lowered gently into position. **N.B. Uneven lifting or lifting at angles over 30° is unsafe, do not risk lifting.**

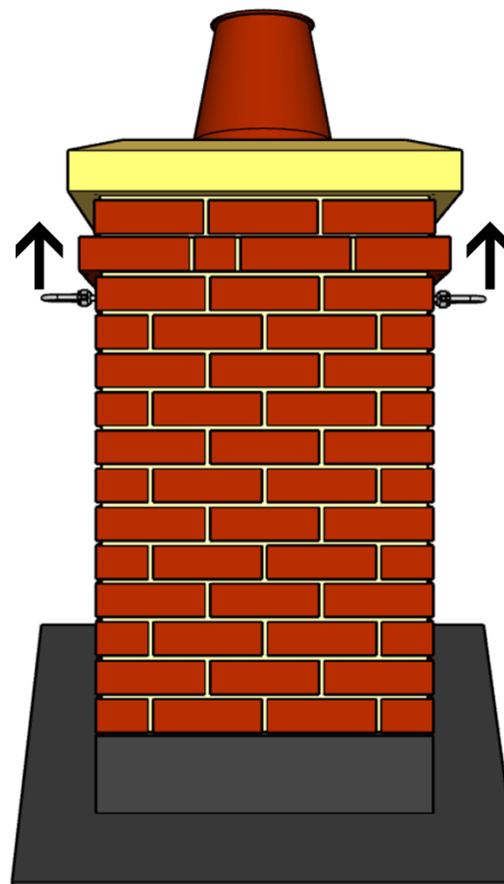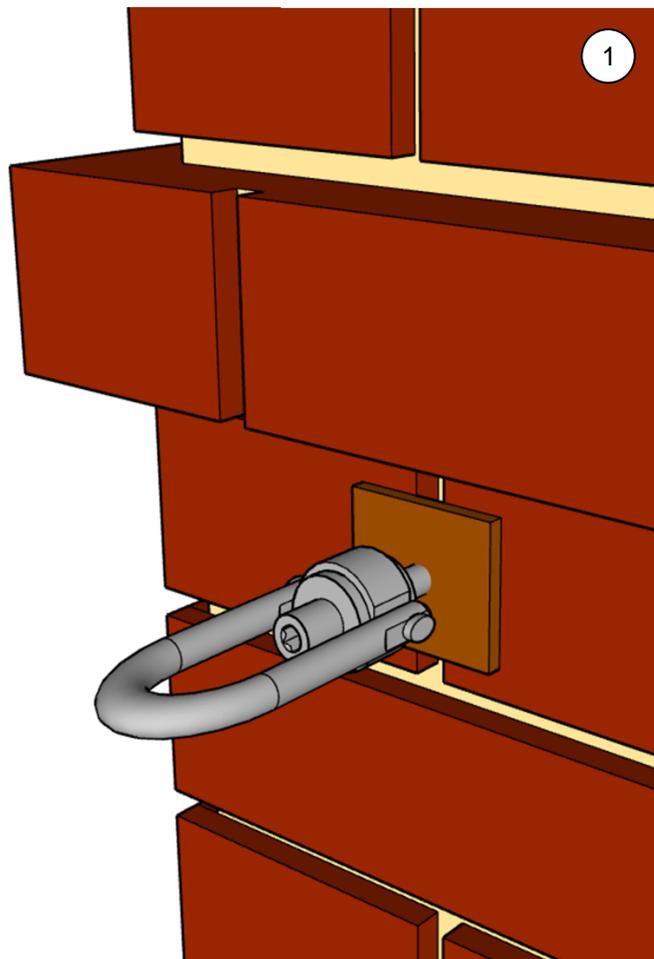

Fixing Instructions.

APEX



BUILDING PRODUCTS LTD

Notes:-

Fixing Instructions to be read in conjunction with standard Method Statement. All drawings are issued for comment and approval and responsibility remains with the customer to check and approve all information, fixings and dimensions.

Tel: 01252 511 341


Fax: 01252 517 700

Email: info@apex-bp.com

Web: www.apex-bp.com



3. The position of the fixings relative to the trusses should be checked and where appropriate noggins positioned every 150-200mm apart (as per the diagram) using the supplied fixing kit. The GRP apron can be easily drilled through into the timber and fixed to the roof by site. Please use suitable washers and coach screws (supplied) and the stack can be secured.

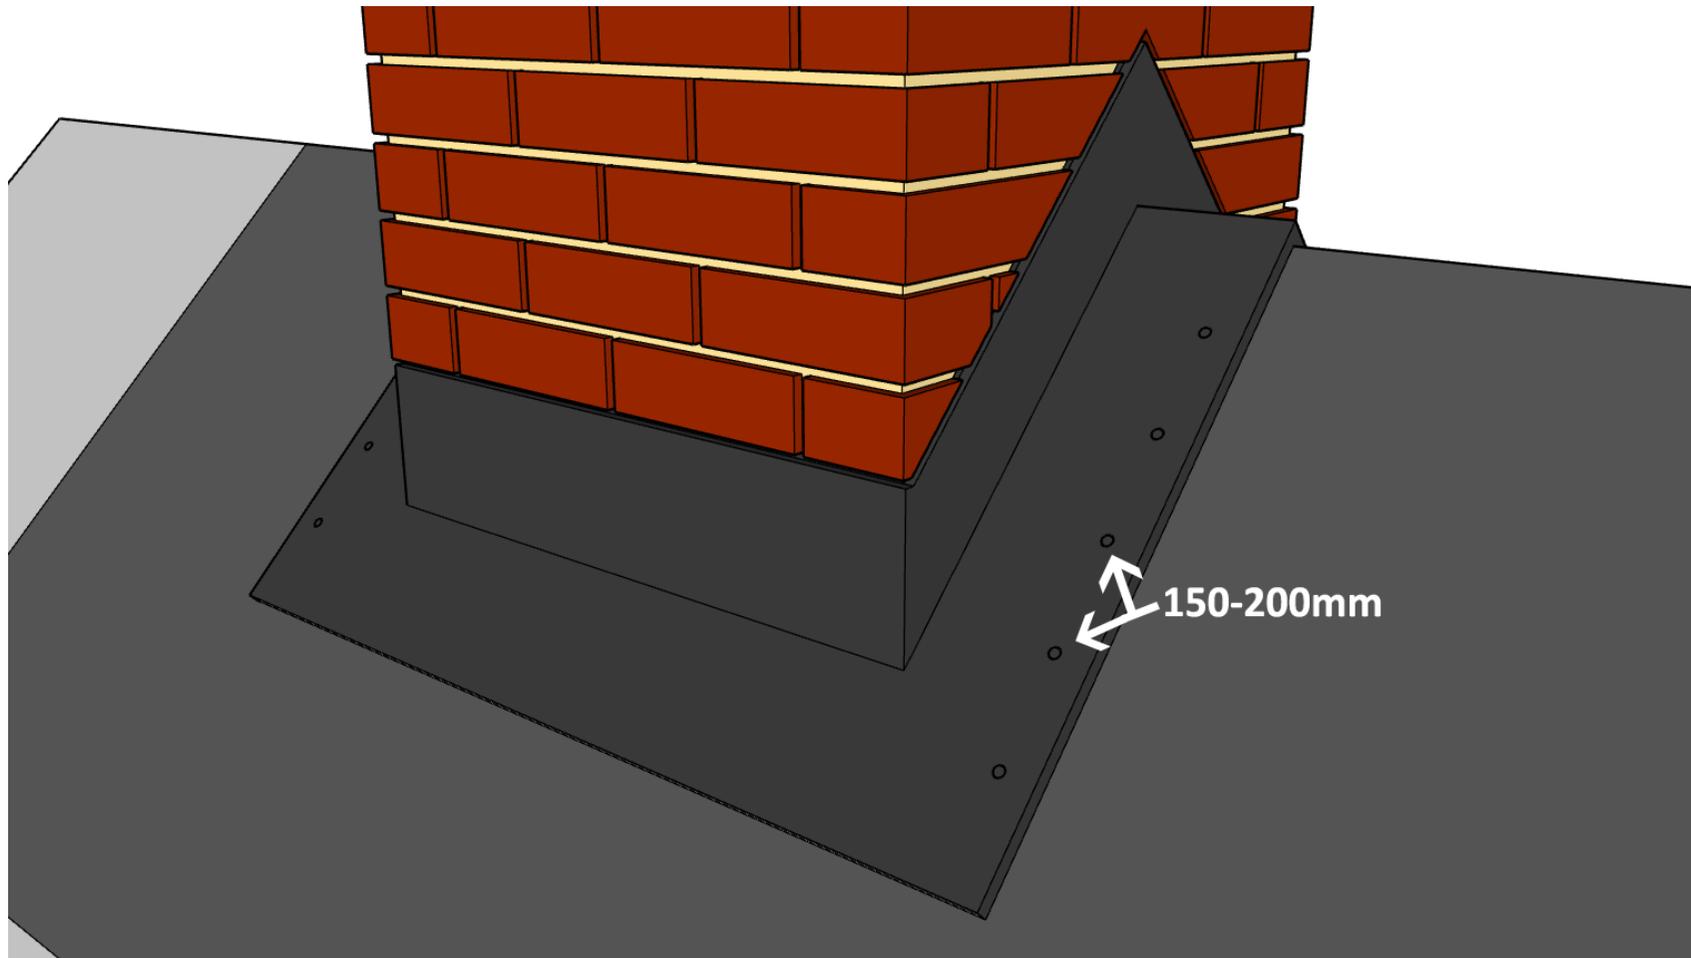

Fixing Instructions.




Notes:-

Fixing Instructions to be read in conjunction with standard Method Statement. All drawings are issued for comment and approval and responsibility remains with the customer to check and approve all information, fixings and dimensions.

Tel: 01252 511 341
Fax: 01252 517 700
Email: info@apex-bp.com
Web: www.apex-bp.com



4. Once the chimney is sat on the ridge and bolted down ensure you take out the lifting eyes and fill the gaps in with mastic provided. **It is imperative that you fill the holes in. Failure to do so may result in your chimney leaking.**

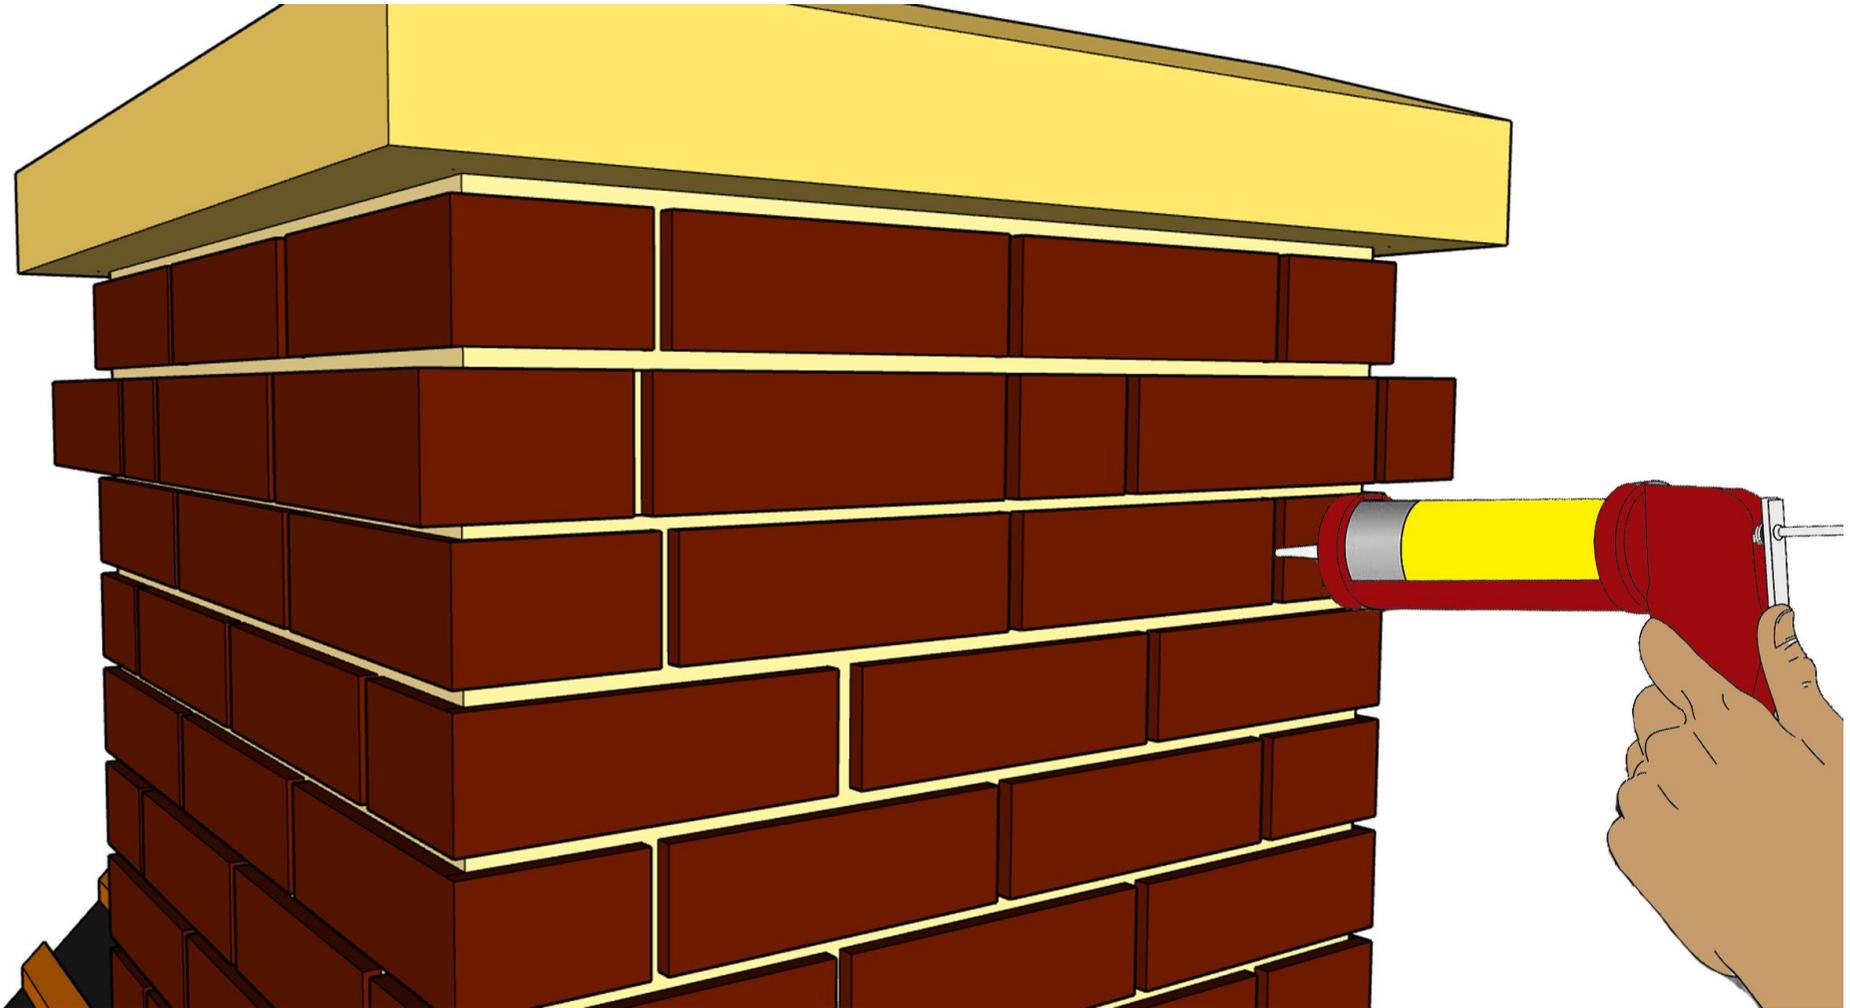

Fixing Instructions.

APEX



BUILDING PRODUCTS LTD

Notes:-

Fixing Instructions to be read in conjunction with standard Method Statement. All drawings are issued for comment and approval and responsibility remains with the customer to check and approve all information, fixings and dimensions.

Tel: 01252 511 341


Fax: 01252 517 700

Email: info@apex-bp.com

Web: www.apex-bp.com



5. Roofing batten and roof tiles should be fitted as required and can be fitted over the fixing skirt. **N.B. Do not nail the batons. Consideration should be given to the thickness of the tile batons which may need to be reduced to take into account the thickness of the GRP skirt.**

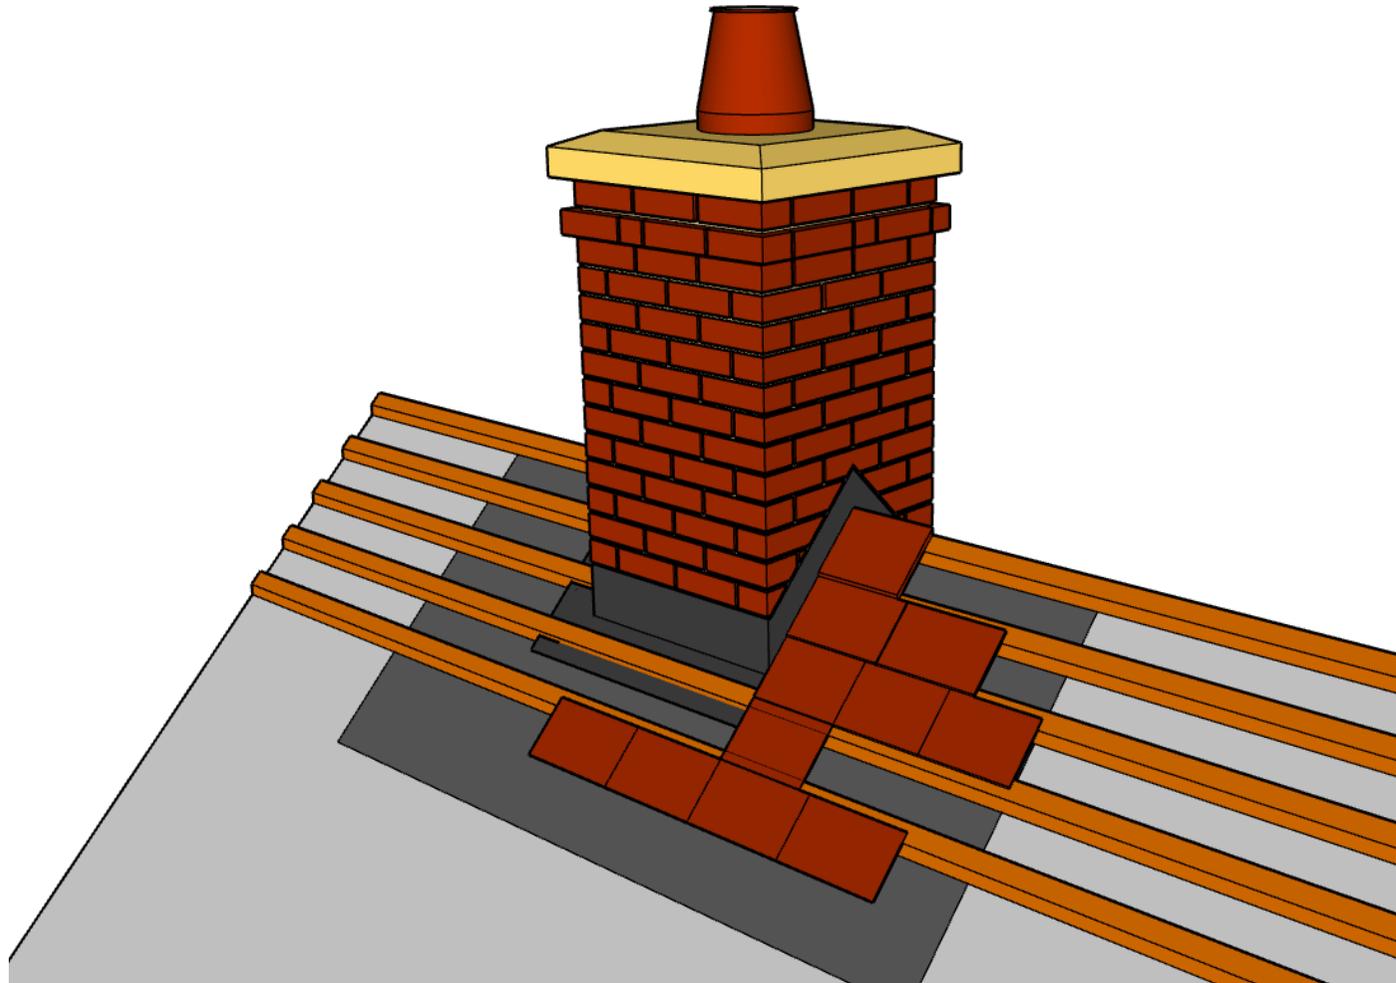

Fixing Instructions.

APEX



BUILDING PRODUCTS LTD

Notes:-

Fixing Instructions to be read in conjunction with standard Method Statement. All drawings are issued for comment and approval and responsibility remains with the customer to check and approve all information, fixings and dimensions.

Tel: 01252 511 341


Fax: 01252 517 700

Email: info@apex-bp.com

Web: www.apex-bp.com



6. Any lifting devices should be removed before final finishes, you will now need to point up the chimney .

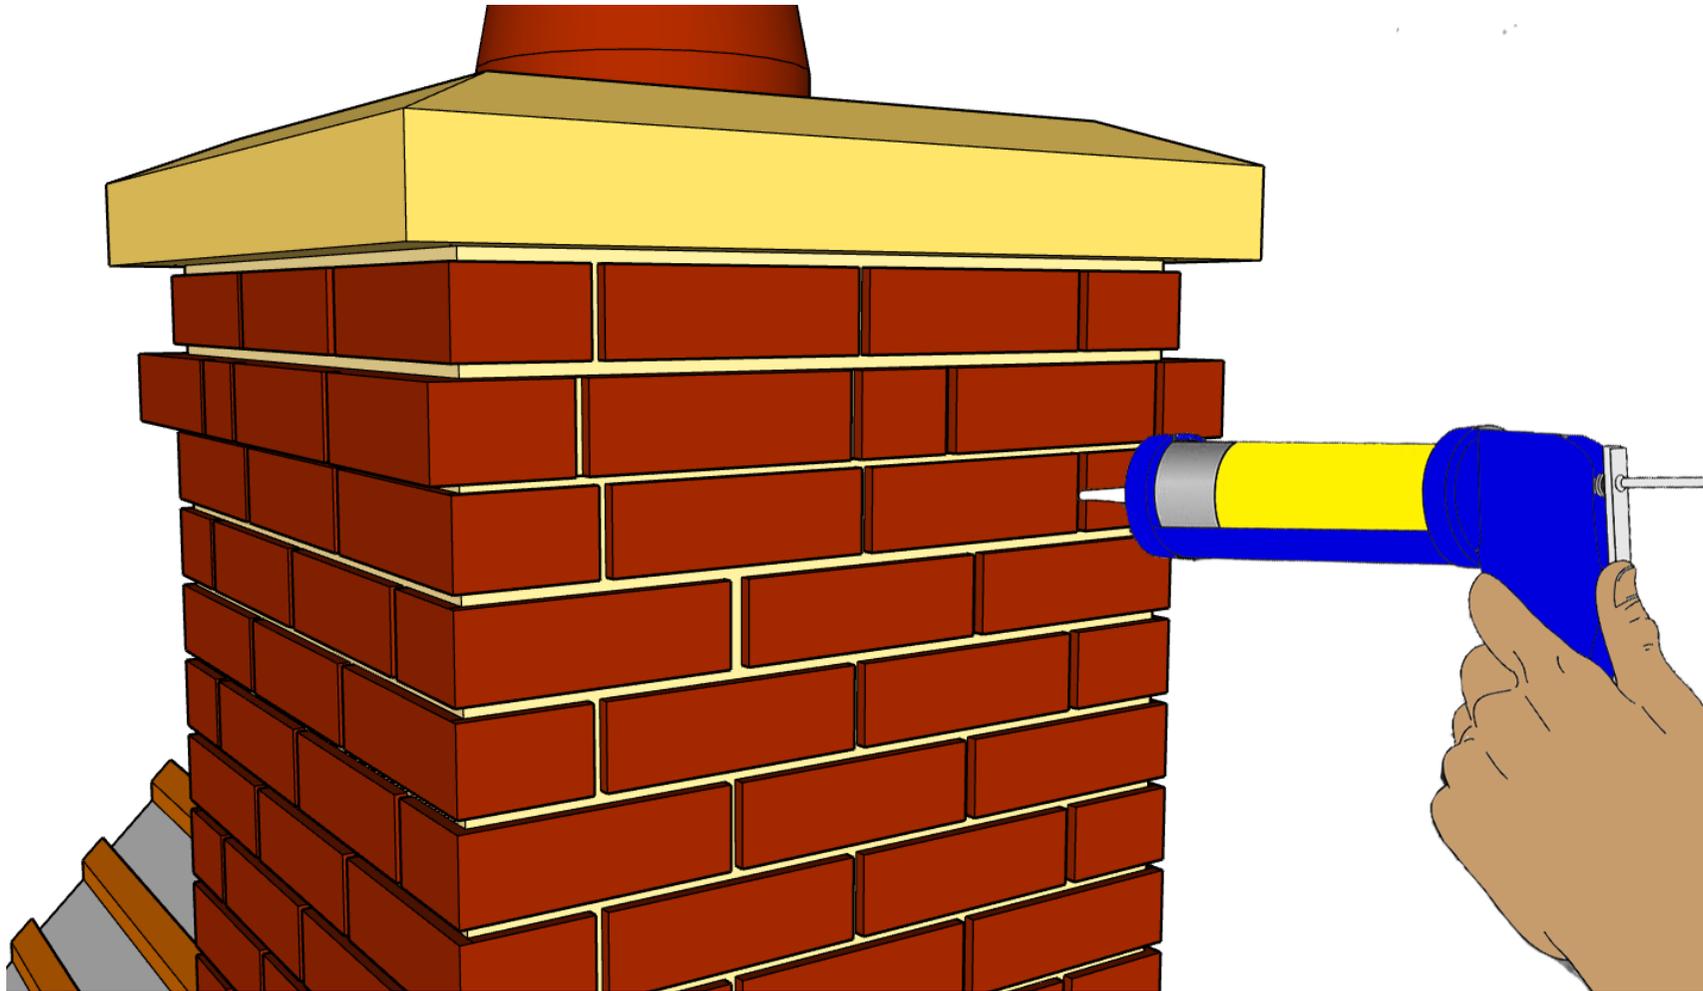

Fixing Instructions.

APEX



BUILDING PRODUCTS LTD

Notes:-

Fixing Instructions to be read in conjunction with standard Method Statement. All drawings are issued for comment and approval and responsibility remains with the customer to check and approve all information, fixings and dimensions.

Tel: 01252 511 341


Fax: 01252 517 700

Email: info@apex-bp.com

Web: www.apex-bp.com:



7. Finally tuck the lead under the channel and into a bed of neutral curing lead mastic. We also recommend the use of Borra clips to secure the lead before further application of lead mastic to ensure a complete seal is provided between the underside of the flashing channel and the top of the lead work. **N.B. Attention to the flashing channel ensures water cannot run behind the brick slip and pass the flashing as it is fully sealed above the channel in a GRP matrix.**

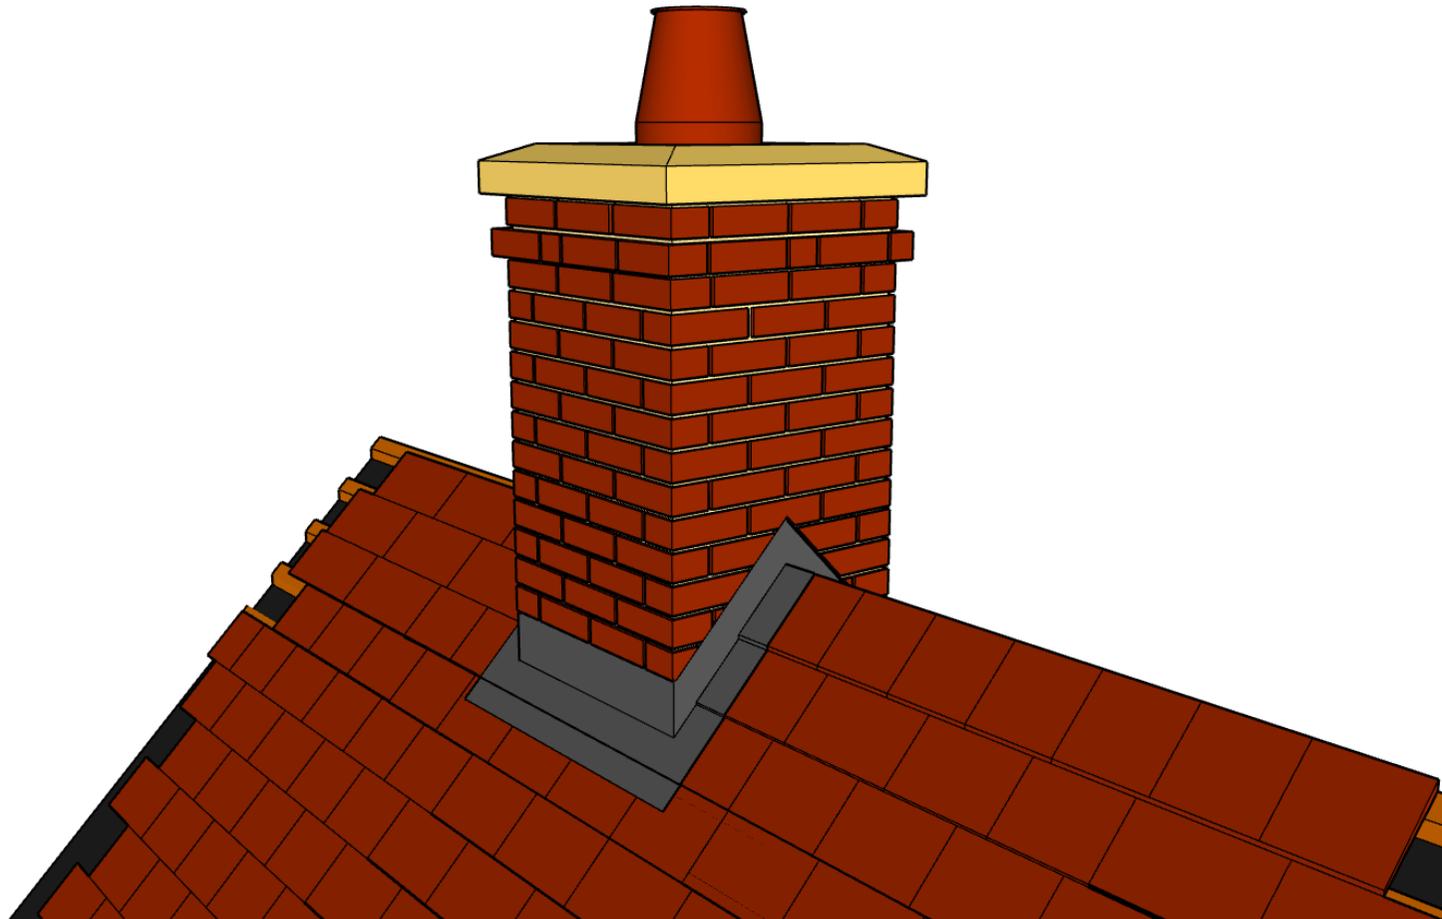

Fixing Instructions.

APEX



BUILDING PRODUCTS LTD

Notes:-

Fixing Instructions to be read in conjunction with standard Method Statement. All drawings are issued for comment and approval and responsibility remains with the customer to check and approve all information, fixings and dimensions.

Tel: 01252 511 341


Fax: 01252 517 700

Email: info@apex-bp.com

Web: www.apex-bp.com



8. Using sealant (Diagram 2), the lead flashing channel **must** be sealed all the way around the chimney before fitting the lead as shown (diagram 3). The lead flashing should be fitted according to the Lead Sheet Association then sealed all the way around again with sealant (diagram 4). **N.B.** Sealant is provided as part of the fixing kit.

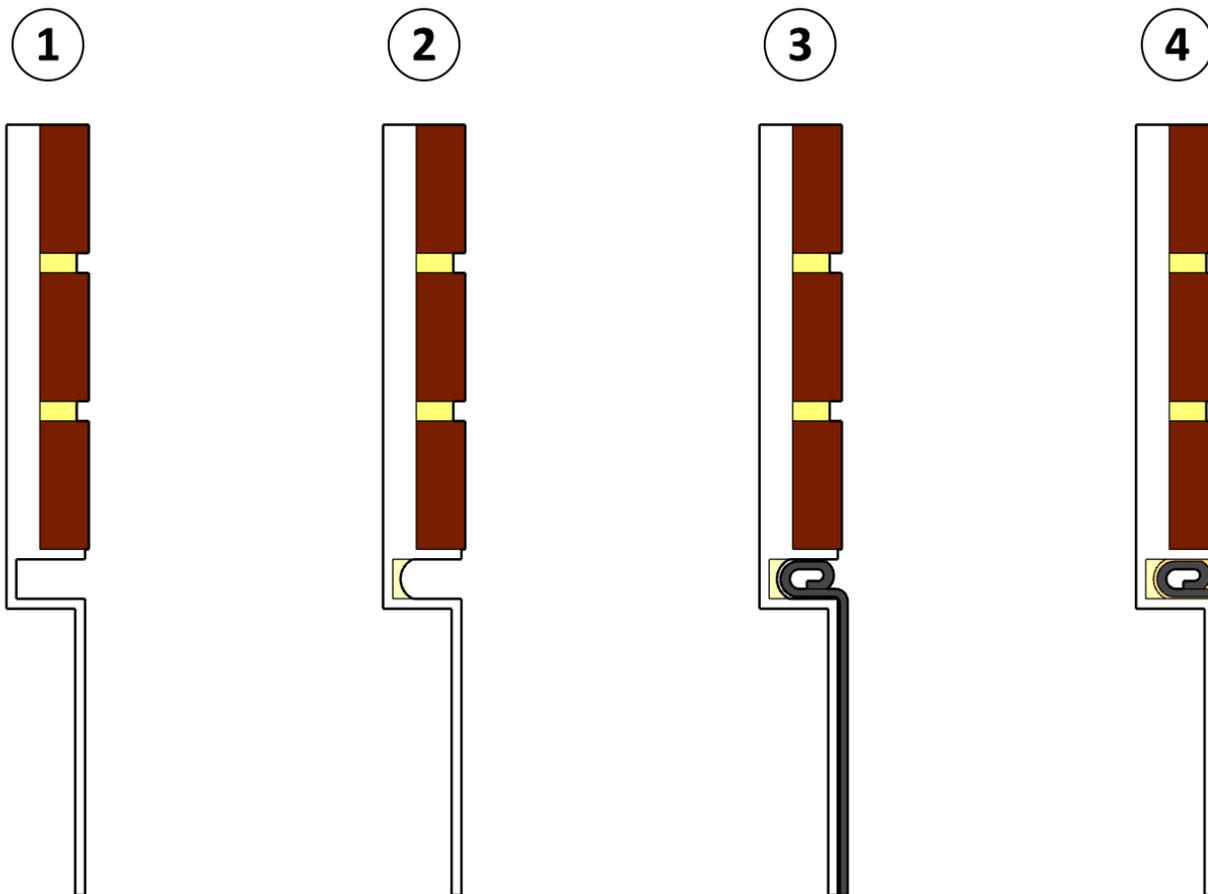

Fixing Instructions.

APEX



BUILDING PRODUCTS LTD

Notes:-

Fixing Instructions to be read in conjunction with standard Method Statement. All drawings are issued for comment and approval and responsibility remains with the customer to check and approve all information, fixings and dimensions.

Tel: 01252 511 341
Fax: 01252 517 700
Email: info@apex-bp.com
Web: www.apex-bp.com

