


BAHIA BEACH ATLANTIC ESTATES RESIDENTIAL DEVELOPMENT

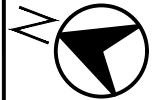


SCALE=1:750

DATE:11/29/2018

MARITIME ZONE LIMIT (DNER CERTIFIED ON JUNE 23, 2006;
CASE NUMBER: 0-AG-CER02-SJ-00107-02112005)
6.0 SURVEILLANCE

ATLANTIC OCEAN

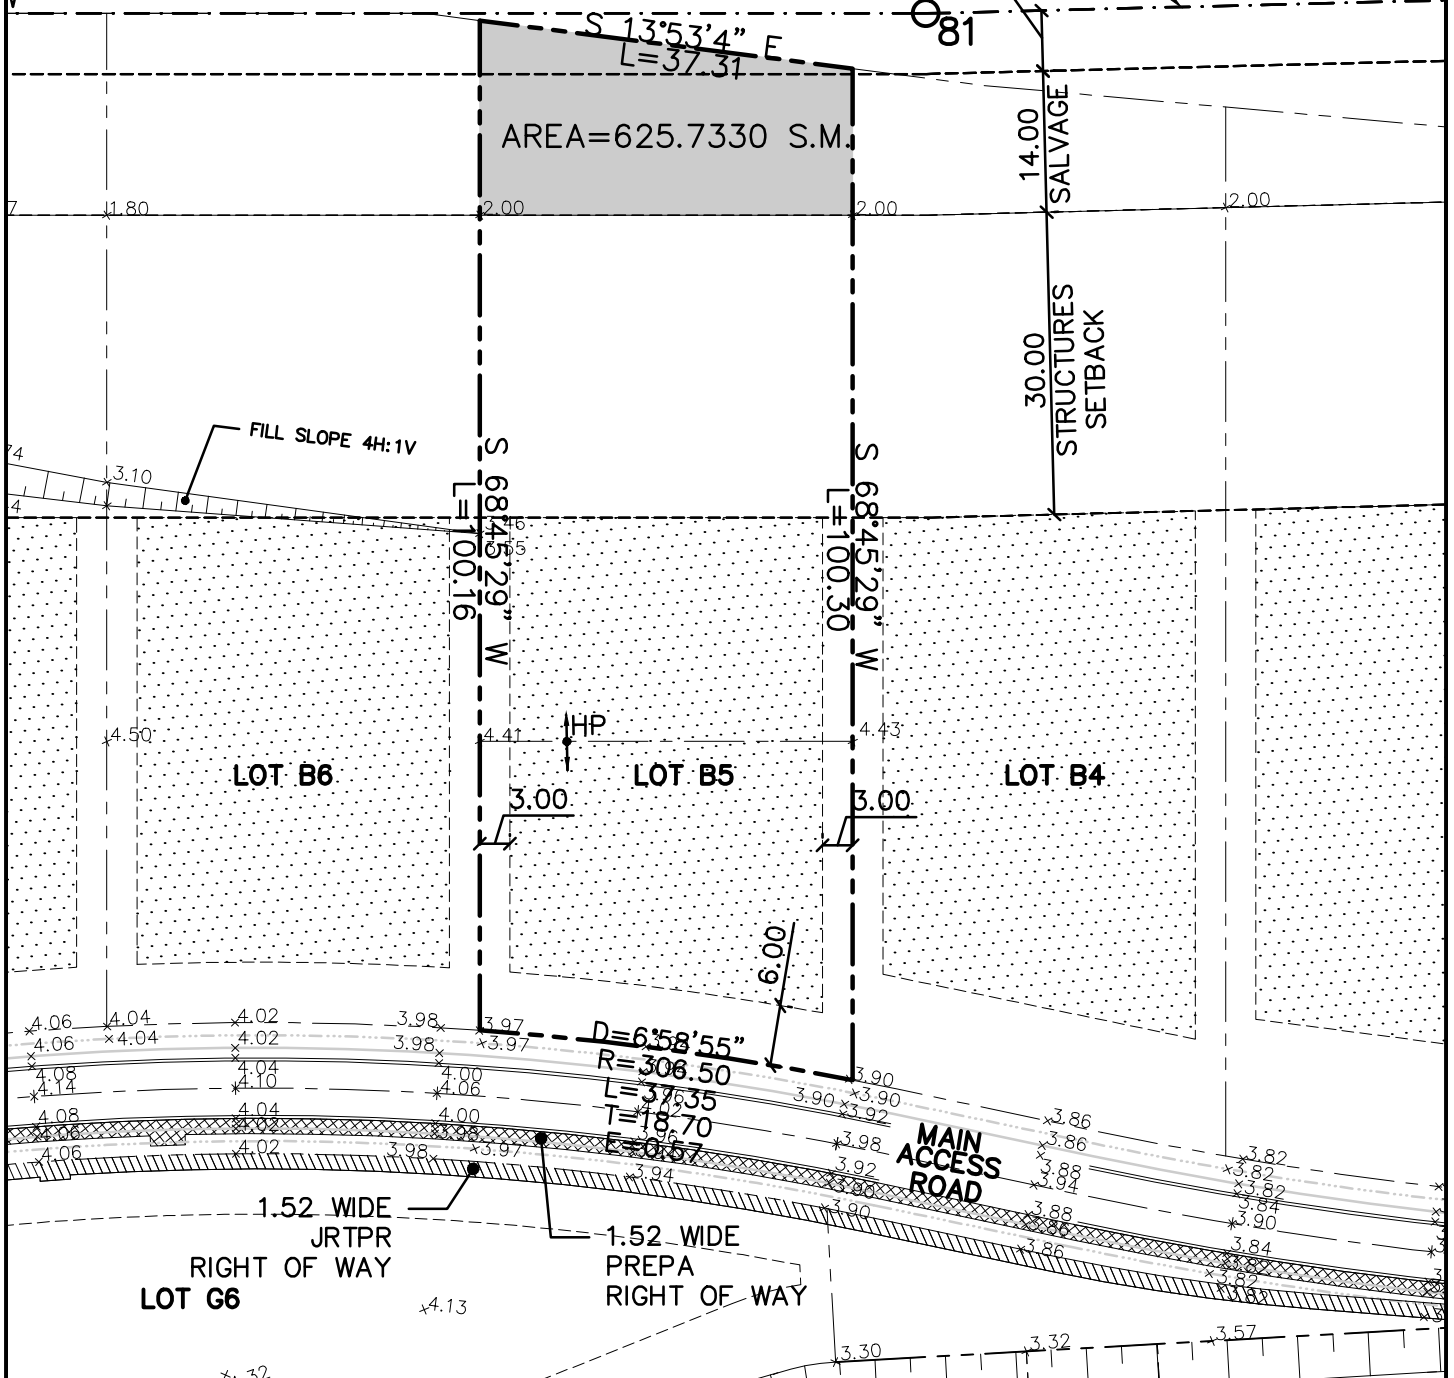

LOT AREA (SM)	3,694.3289		
LEGAL DESCRIPTION			
NORTH	100.16	BY	LOT B6
SOUTH	100.30	BY	LOT B4
EAST	37.31	BY	ATLANTIC OCEAN
WEST	37.35	BY	MAIN ACCESS ROAD

LEGEND:

- LEGAL EASEMENT (DNER)
- SOIL TO BE IMPROVED USING DEEP DYNAMIC COMPACTION

NOTE:

1. ALL DIMENSIONS AND ELEVATIONS ARE IN METERS.

PLOT PLAN LOT No. B5

CMA

ARCHITECTS &
ENGINEERS LLC

1509 F.D. Roosevelt Ave.
Guaynabo, Puerto Rico 00968-2612
Tel: 787-792-1509
Fax: 787-782-0687
E-mail: cma@cmapr.com
www.cmapr.com
© 2018 CMA A&E LLC