



# BAHIA BEACH ATLANTIC ESTATES RESIDENTIAL DEVELOPMENT

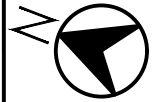


SCALE=1:750

DATE:11/29/2018

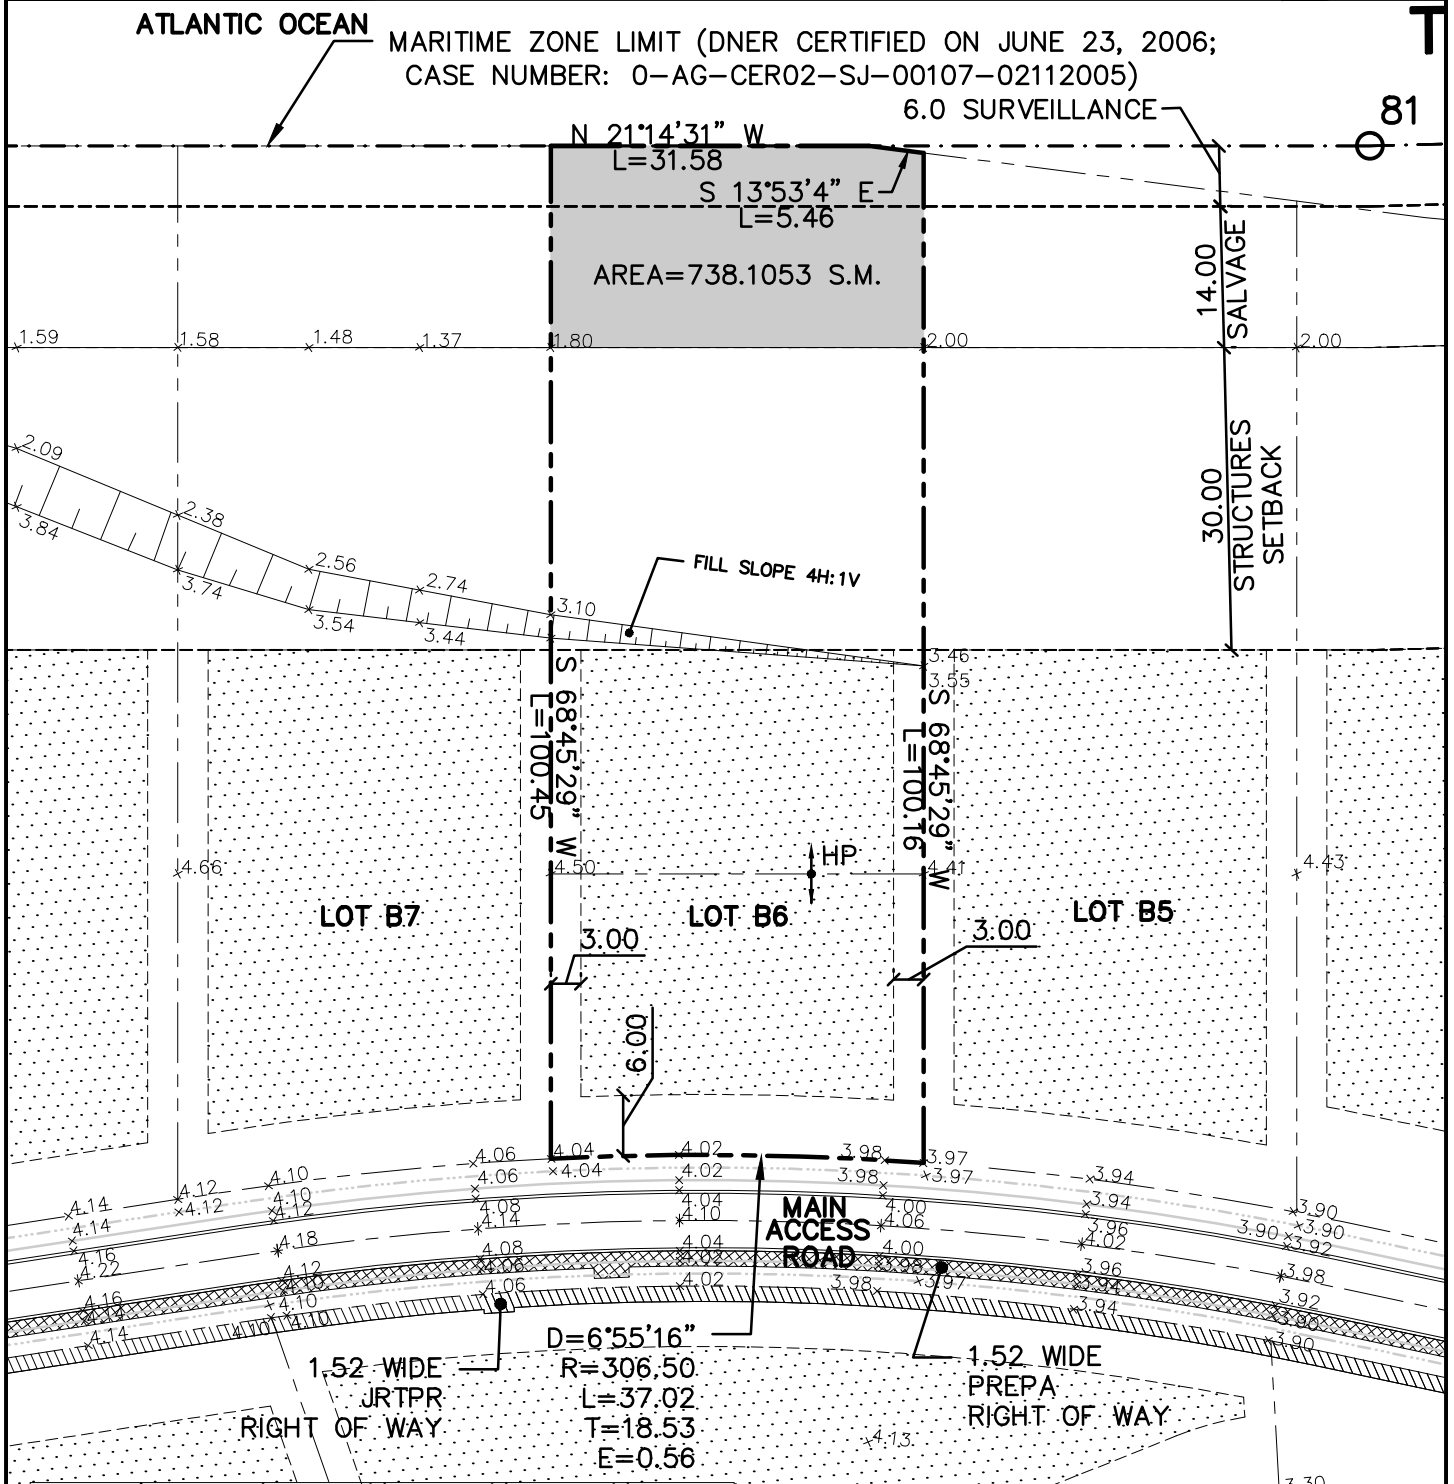


LOT AREA (SM)	3,708.4898		
LEGAL DESCRIPTION			
NORTH	100.45	BY	LOT B7
SOUTH	100.16	BY	LOT B5
EAST	37.04	BY	ATLANTIC OCEAN
WEST	37.02	BY	MAIN ACCESS ROAD

**LEGEND:**

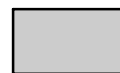

LEGAL EASEMENT (DNER)

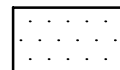

SOIL TO BE IMPROVED USING DEEP DYNAMIC COMPACTION

**NOTE:**

1. ALL DIMENSIONS AND ELEVATIONS ARE IN METERS.

## PLOT PLAN LOT No. B6

CMA

ARCHITECTS &  
ENGINEERS LLC

1509 F.D. Roosevelt Ave.  
Guaynabo, Puerto Rico 00968-2612  
Tel: 787-792-1509  
Fax: 787-782-0687  
E-mail: cma@cmapr.com  
www.cmapr.com  
© 2018 CMA A&E LLC