



BAHIA BEACH ATLANTIC ESTATES RESIDENTIAL DEVELOPMENT

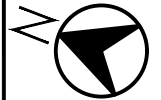

SCALE=1:750
DATE:11/29/2018

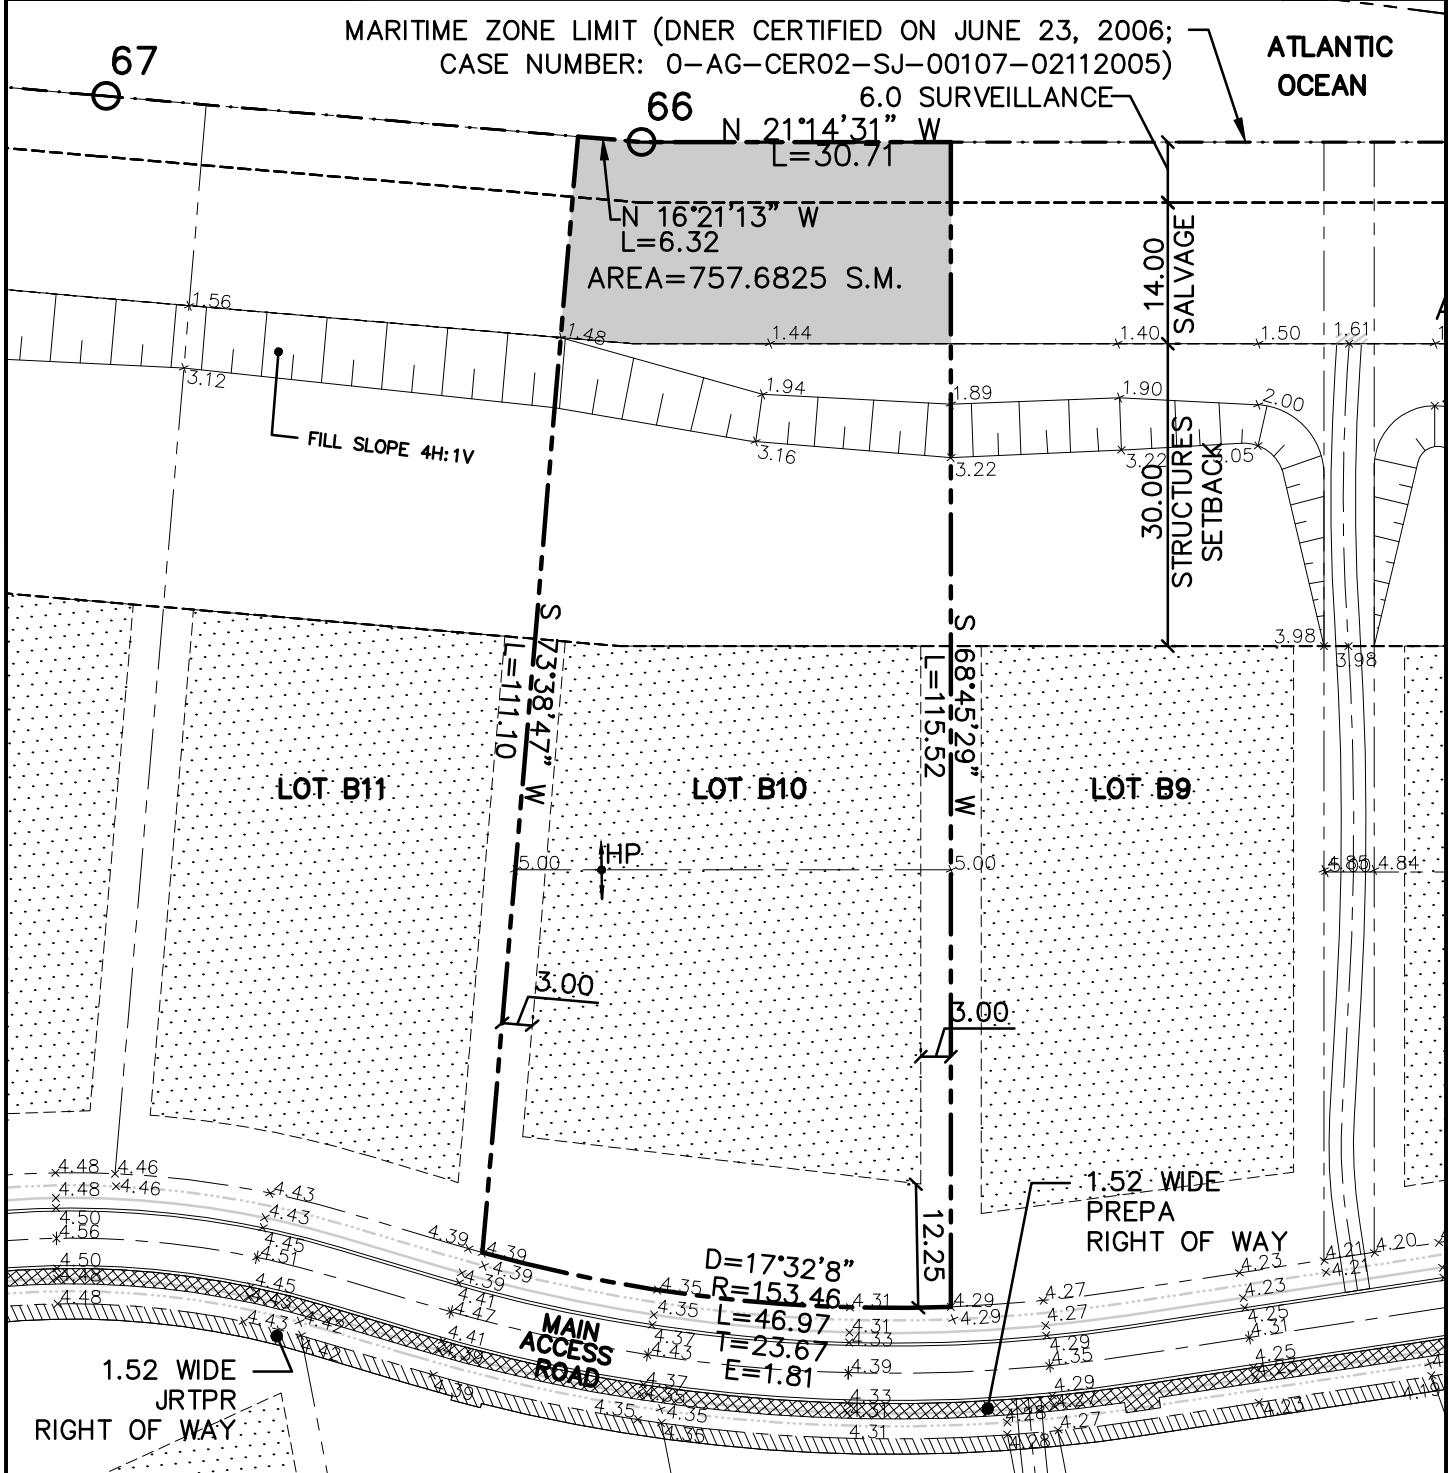

LOT AREA (SM)	4,782.9591		
LEGAL DESCRIPTION			
NORTH	111.10	BY	LOT B11
SOUTH	115.52	BY	LOT B9
EAST	37.03	BY	ATLANTIC OCEAN
WEST	46.97	BY	MAIN ACCESS ROAD

LEGEND:

- LEGAL EASEMENT (DNER)
- SOIL TO BE IMPROVED USING DEEP DYNAMIC COMPACTION

NOTE:

1. ALL DIMENSIONS AND ELEVATIONS ARE IN METERS.

PLOT PLAN LOT No. B10



1509 F.D. Roosevelt Ave.
 Guaynabo, Puerto Rico 00968-2612
 Tel: 787-792-1509
 Fax: 787-782-0687
 E-mail: cma@cmapr.com
 www.cmapr.com
 © 2018 CMA A&E LLC