



BAHIA BEACH ATLANTIC ESTATES RESIDENTIAL DEVELOPMENT

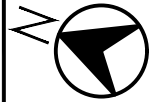

SCALE=1:750

DATE:11/29/2018

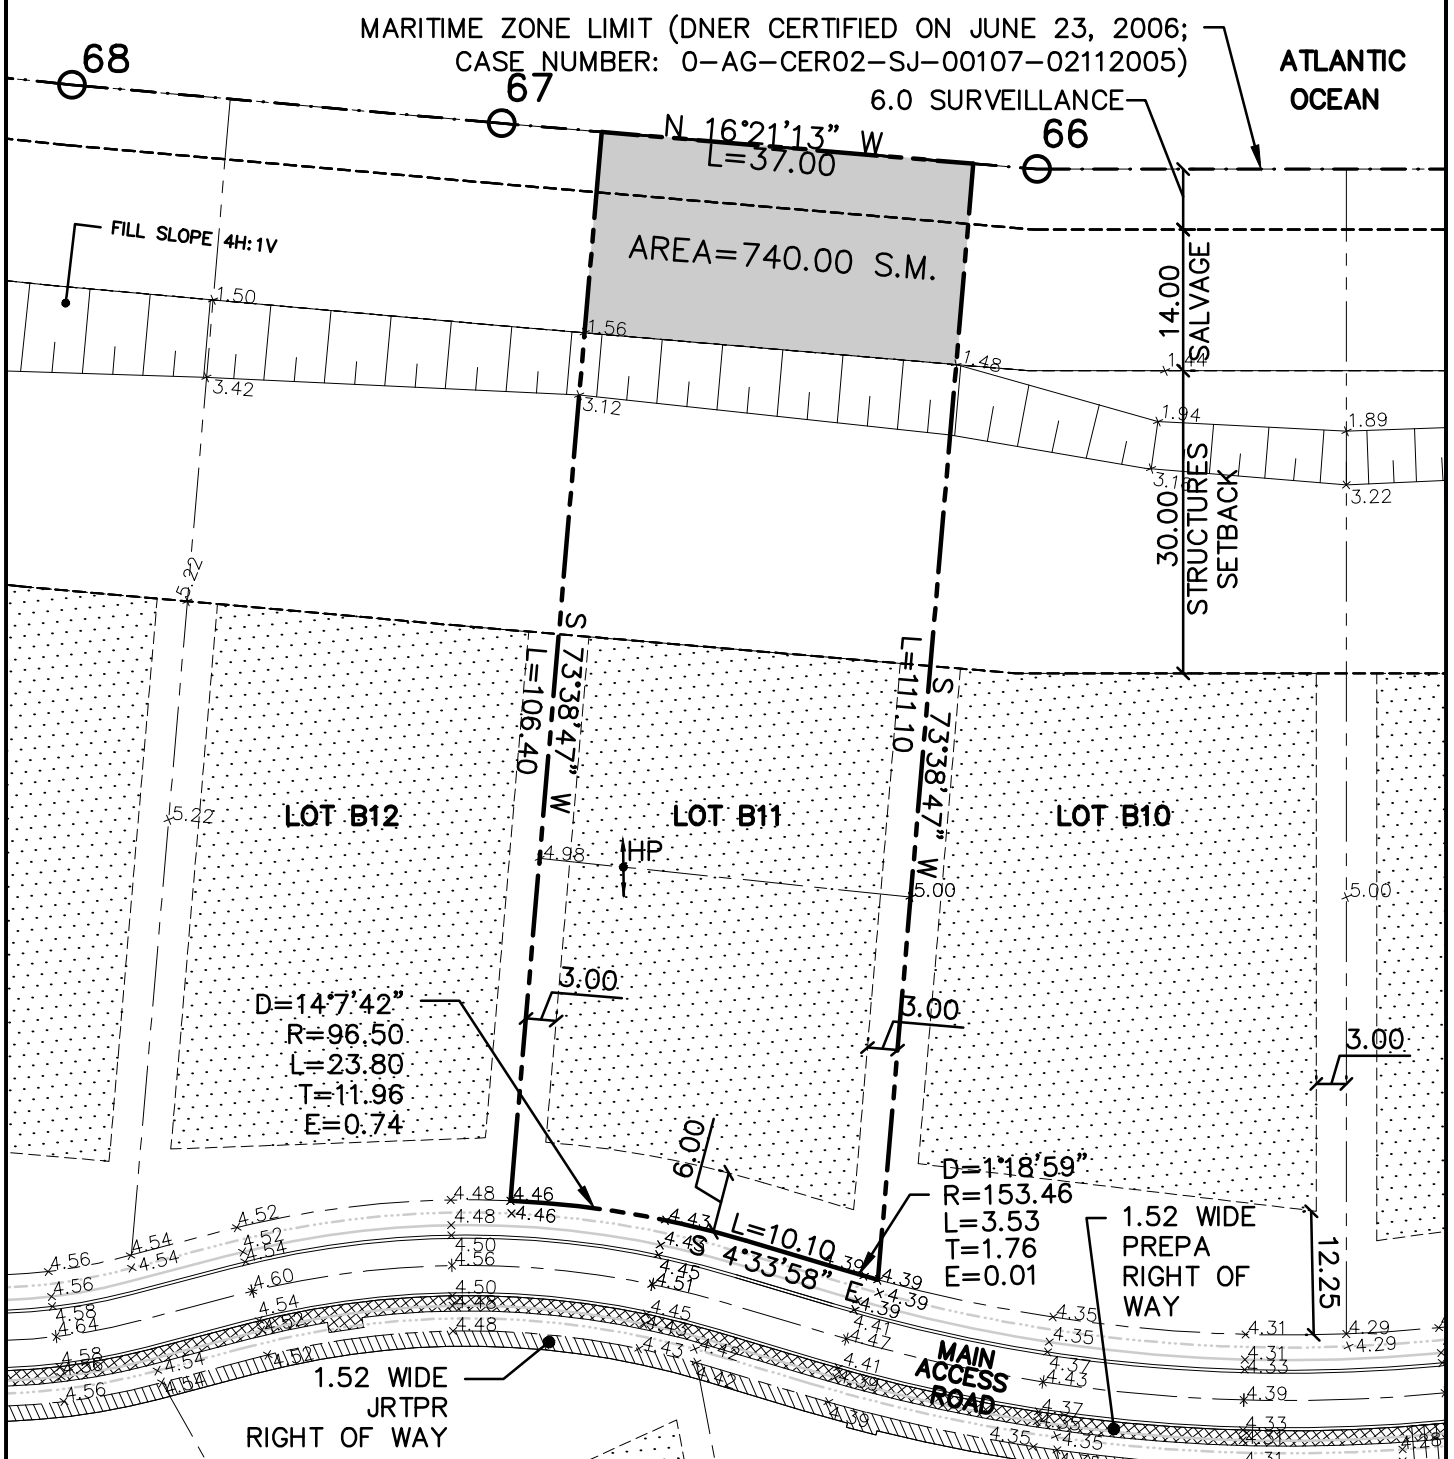


LOT AREA (SM)	3,992.8894		
LEGAL DESCRIPTION			
NORTH	106.40	BY	LOT B12
SOUTH	111.10	BY	LOT B10
EAST	37.00	BY	ATLANTIC OCEAN
WEST	37.43	BY	MAIN ACCESS ROAD

LEGEND:



LEGAL EASEMENT (DNER)

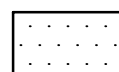

SOIL TO BE IMPROVED USING DEEP DYNAMIC COMPACTION

NOTE:

1. ALL DIMENSIONS AND ELEVATIONS ARE IN METERS.

PLOT PLAN LOT No. B11

CMA

ARCHITECTS &
ENGINEERS LLC

1509 F.D. Roosevelt Ave.
Guaynabo, Puerto Rico 00968-2612
Tel: 787-792-1509
Fax: 787-782-0687
E-mail: cma@cmapr.com
www.cmapr.com
© 2018 CMA A&E LLC