


BAHIA BEACH ATLANTIC ESTATES RESIDENTIAL DEVELOPMENT



SCALE=1:500


DATE:11/29/2018

GOLF PARCEL "A"

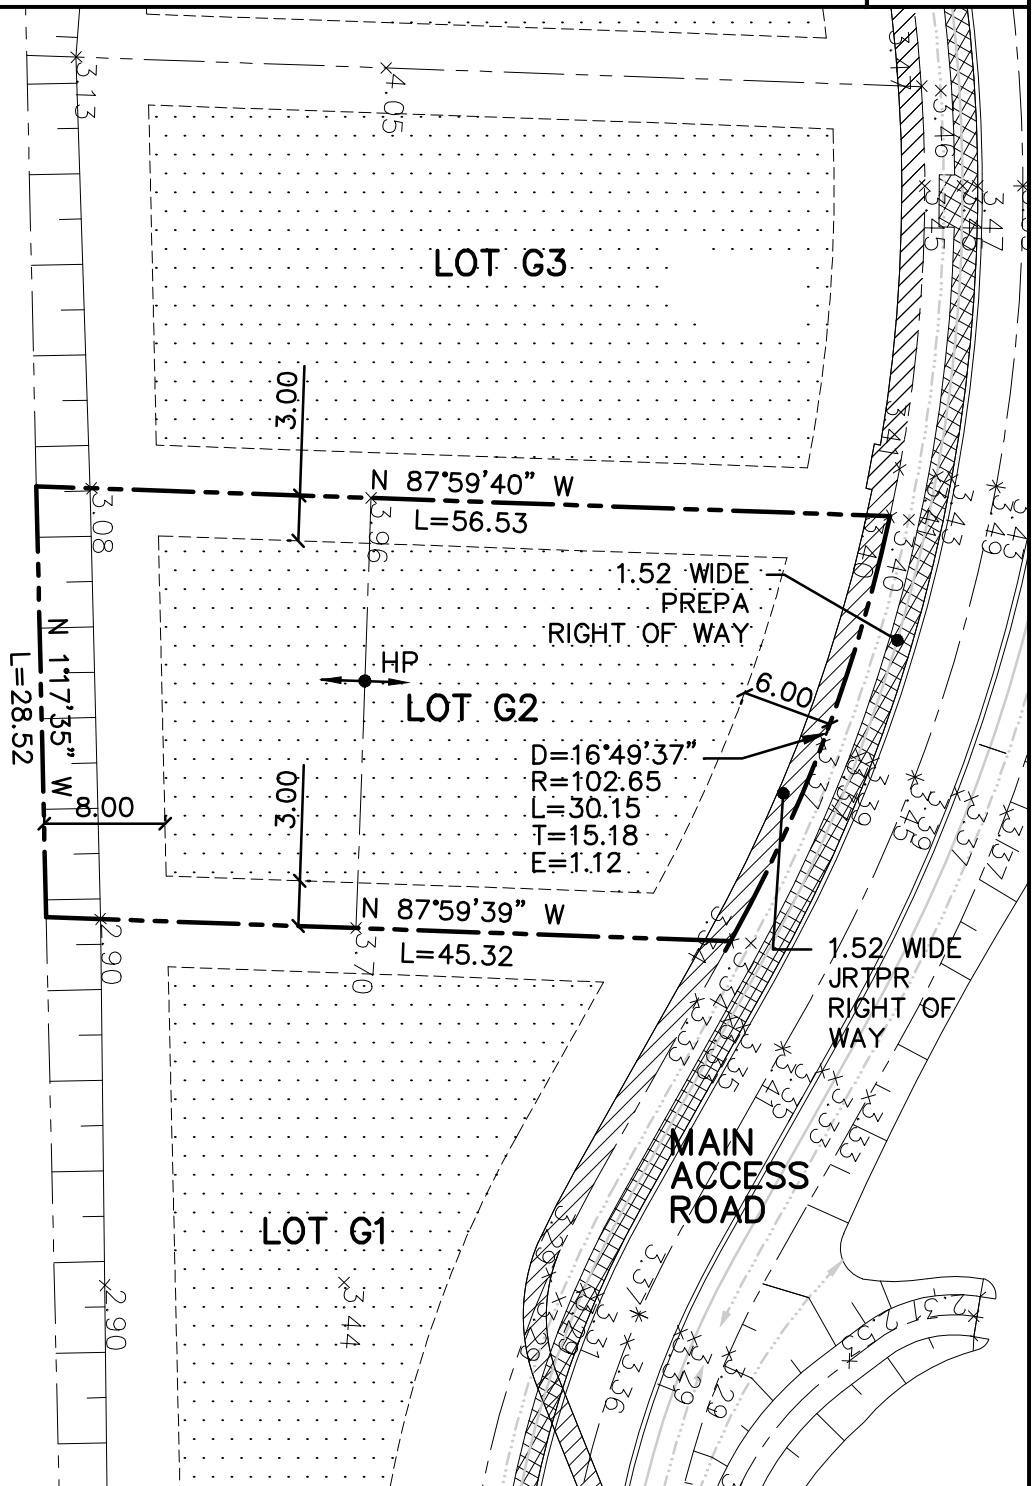

LOT AREA (SM)	1,472.3340		
LEGAL DESCRIPTION			
NORTH	56.53	BY	LOT G3
SOUTH	45.32	BY	LOT G1
EAST	30.15	BY	MAIN ACCESS ROAD
WEST	28.52	BY	GOLF PARCEL A

LEGEND:

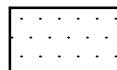

SOIL TO BE IMPROVED USING DEEP DYNAMIC COMPACTION

NOTE:

1. ALL DIMENSIONS AND ELEVATIONS ARE IN METERS.

PLOT PLAN LOT No. G2

CMA

ARCHITECTS &
ENGINEERS LLC

1509 F.D. Roosevelt Ave.
Guaynabo, Puerto Rico 00968-2612
Tel: 787-792-1509
Fax: 787-782-0687
E-mail: cma@cmapr.com
www.cmapr.com
© 2018 CMA A&E LLC