


BAHIA BEACH ATLANTIC ESTATES RESIDENTIAL DEVELOPMENT

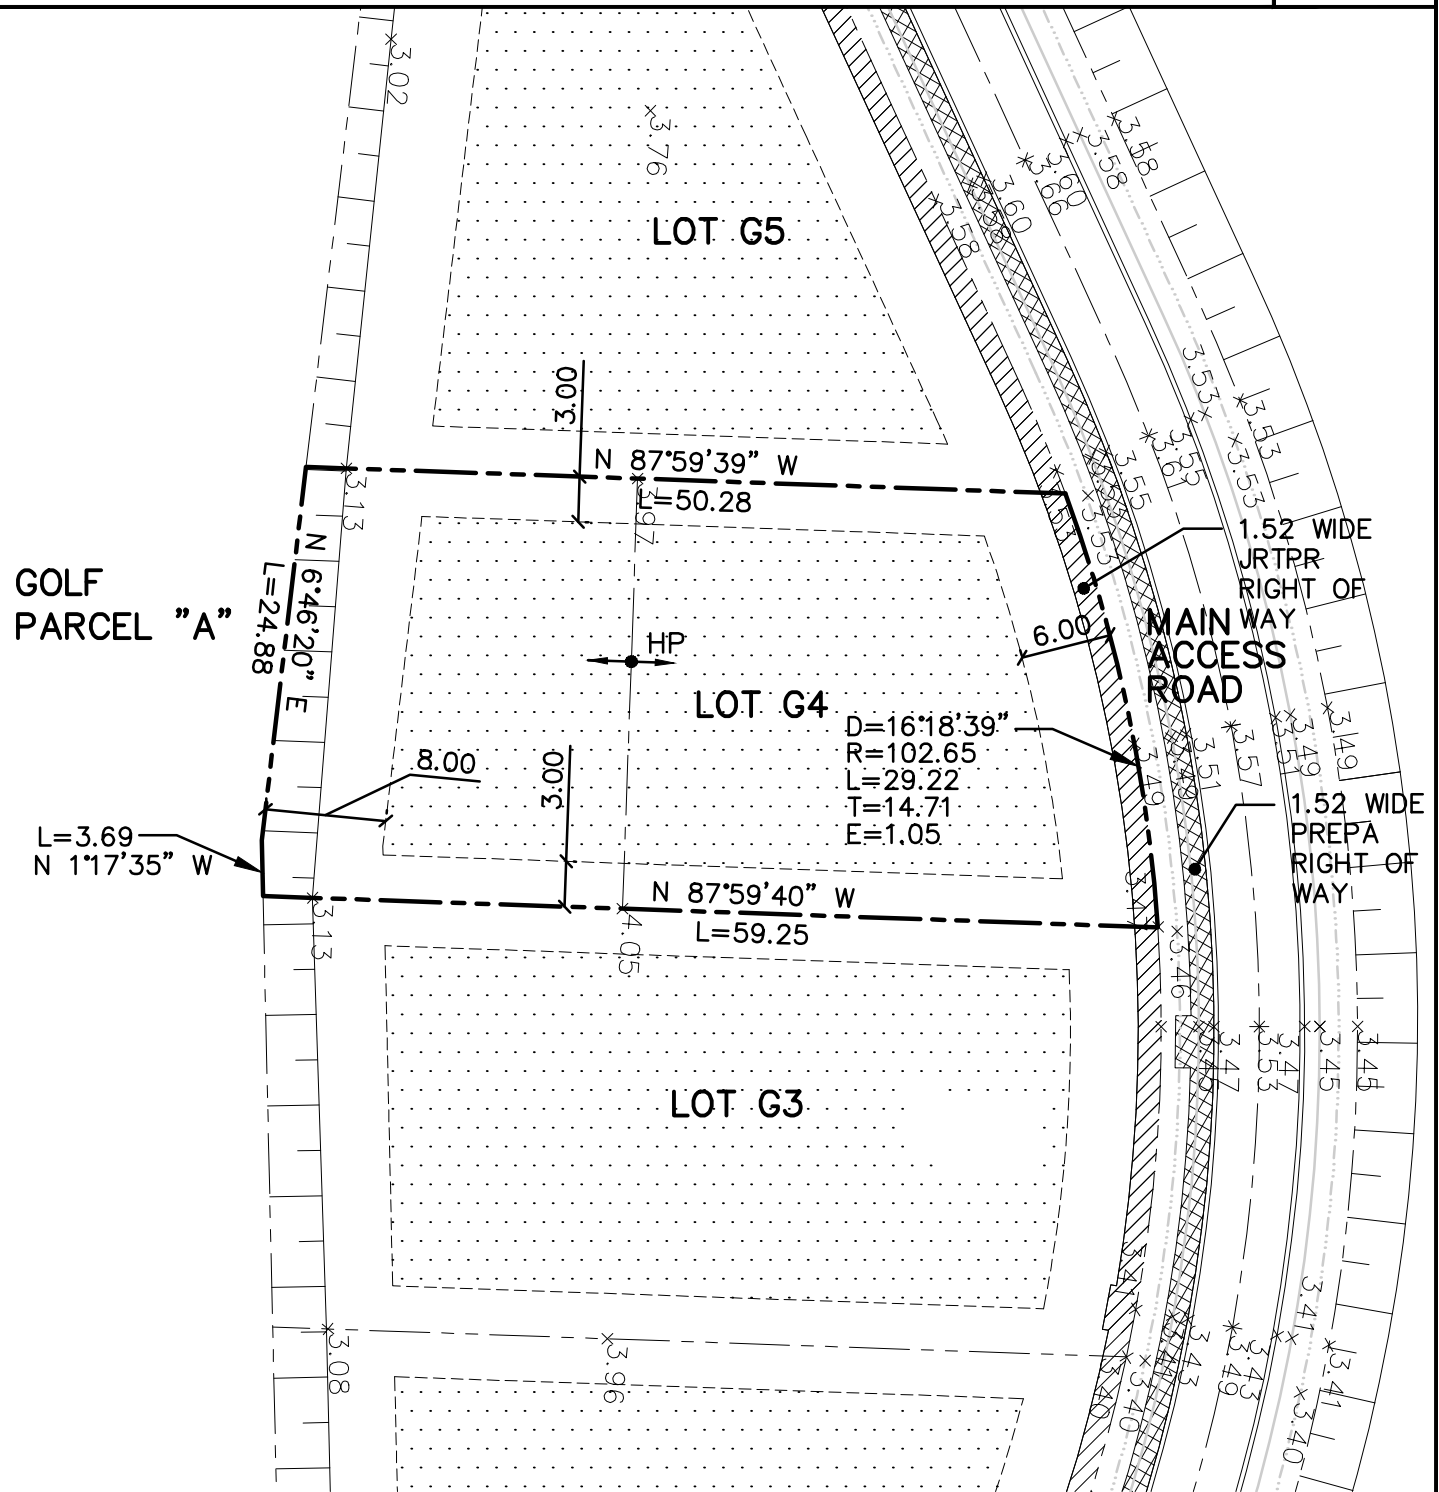


SCALE=1:500

DATE:11/29/2018



LOT AREA (SM)	1,586.5532		
LEGAL DESCRIPTION			
NORTH	50.28	BY	LOT G5
SOUTH	59.25	BY	LOT G3
EAST	29.22	BY	MAIN ACCESS ROAD
WEST	28.57	BY	GOLF PARCEL A

LEGEND:

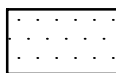

SOIL TO BE IMPROVED USING DEEP DYNAMIC COMPACTION

NOTE:

1. ALL DIMENSIONS AND ELEVATIONS ARE IN METERS.

PLOT PLAN LOT No. G4

CMA

ARCHITECTS &
ENGINEERS LLC

1509 F.D. Roosevelt Ave.
Guaynabo, Puerto Rico 00968-2612
Tel: 787-792-1509
Fax: 787-782-0687
E-mail: cma@cmapr.com
www.cmapr.com
© 2018 CMA A&E LLC