


BAHIA BEACH ATLANTIC ESTATES RESIDENTIAL DEVELOPMENT




SCALE=1:500

DATE:11/29/2018

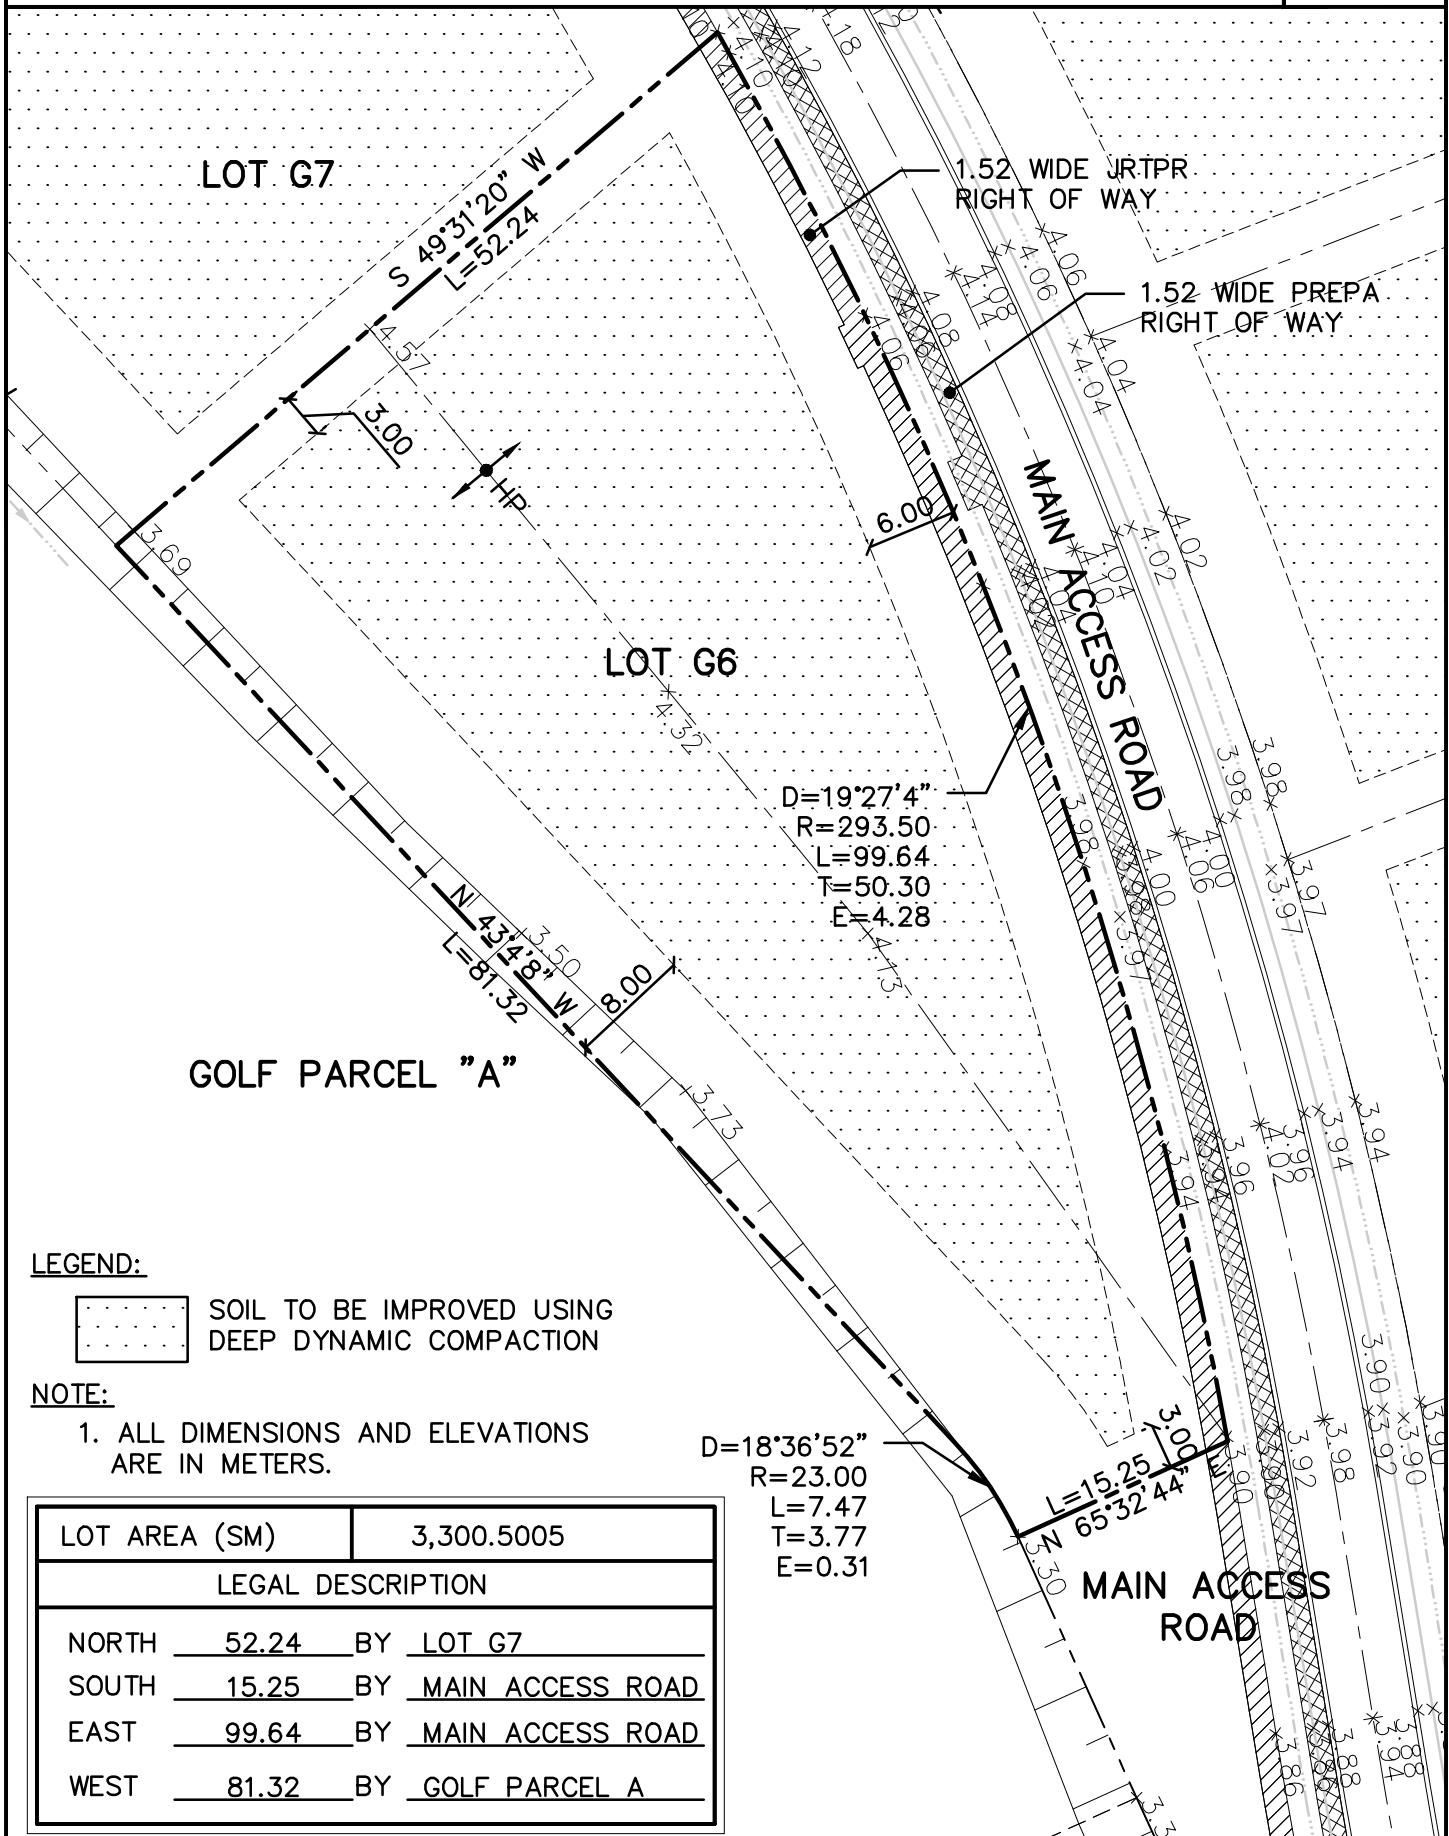

LEGEND:

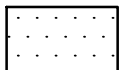

SOIL TO BE IMPROVED USING DEEP DYNAMIC COMPACTION

NOTE:

1. ALL DIMENSIONS AND ELEVATIONS ARE IN METERS.

LOT AREA (SM)	3,300.5005		
LEGAL DESCRIPTION			
NORTH	52.24	BY	LOT G7
SOUTH	15.25	BY	MAIN ACCESS ROAD
EAST	99.64	BY	MAIN ACCESS ROAD
WEST	81.32	BY	GOLF PARCEL A

PLOT PLAN LOT No. G6

CMA

ARCHITECTS &
ENGINEERS LLC

1509 F.D. Roosevelt Ave.
Guaynabo, Puerto Rico 00968-2612
Tel: 787-792-1509
Fax: 787-782-0687
E-mail: cma@cmapr.com
www.cmapr.com
© 2018 CMA A&E LLC