


# BAHIA BEACH ATLANTIC ESTATES RESIDENTIAL DEVELOPMENT



SCALE=1:500

DATE:11/29/2018

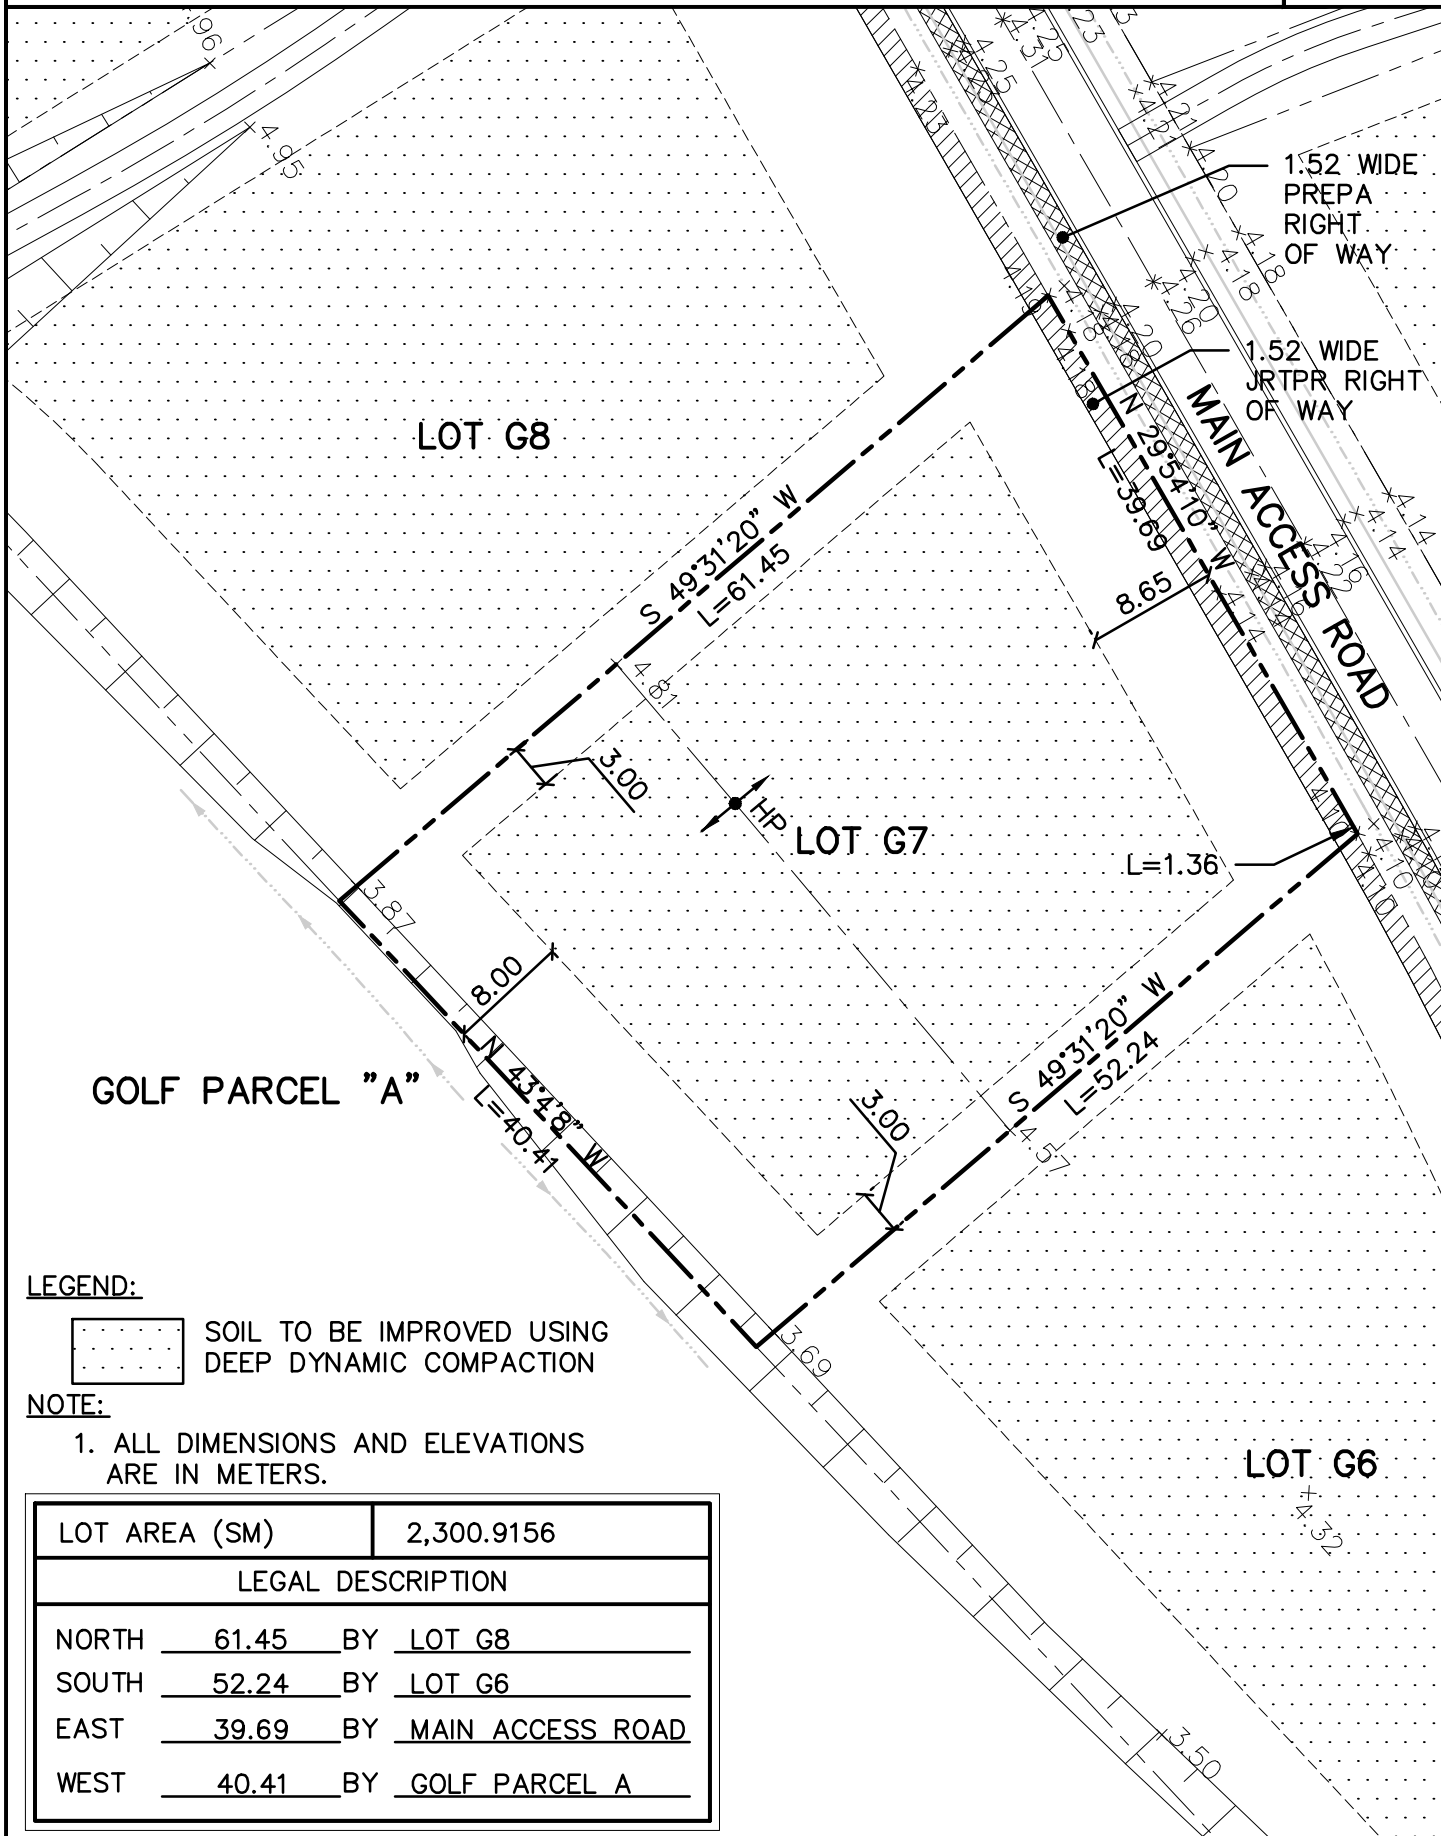

## PLOT PLAN LOT No. G7

CMA

ARCHITECTS &  
ENGINEERS LLC

1509 F.D. Roosevelt Ave.  
Guaynabo, Puerto Rico 00968-2612  
Tel: 787-792-1509  
Fax: 787-782-0687  
E-mail: cma@cmapr.com  
www.cmapr.com  
© 2018 CMA A&E LLC