


BAHIA BEACH ATLANTIC ESTATES RESIDENTIAL DEVELOPMENT




SCALE=1:500

DATE:11/29/2018

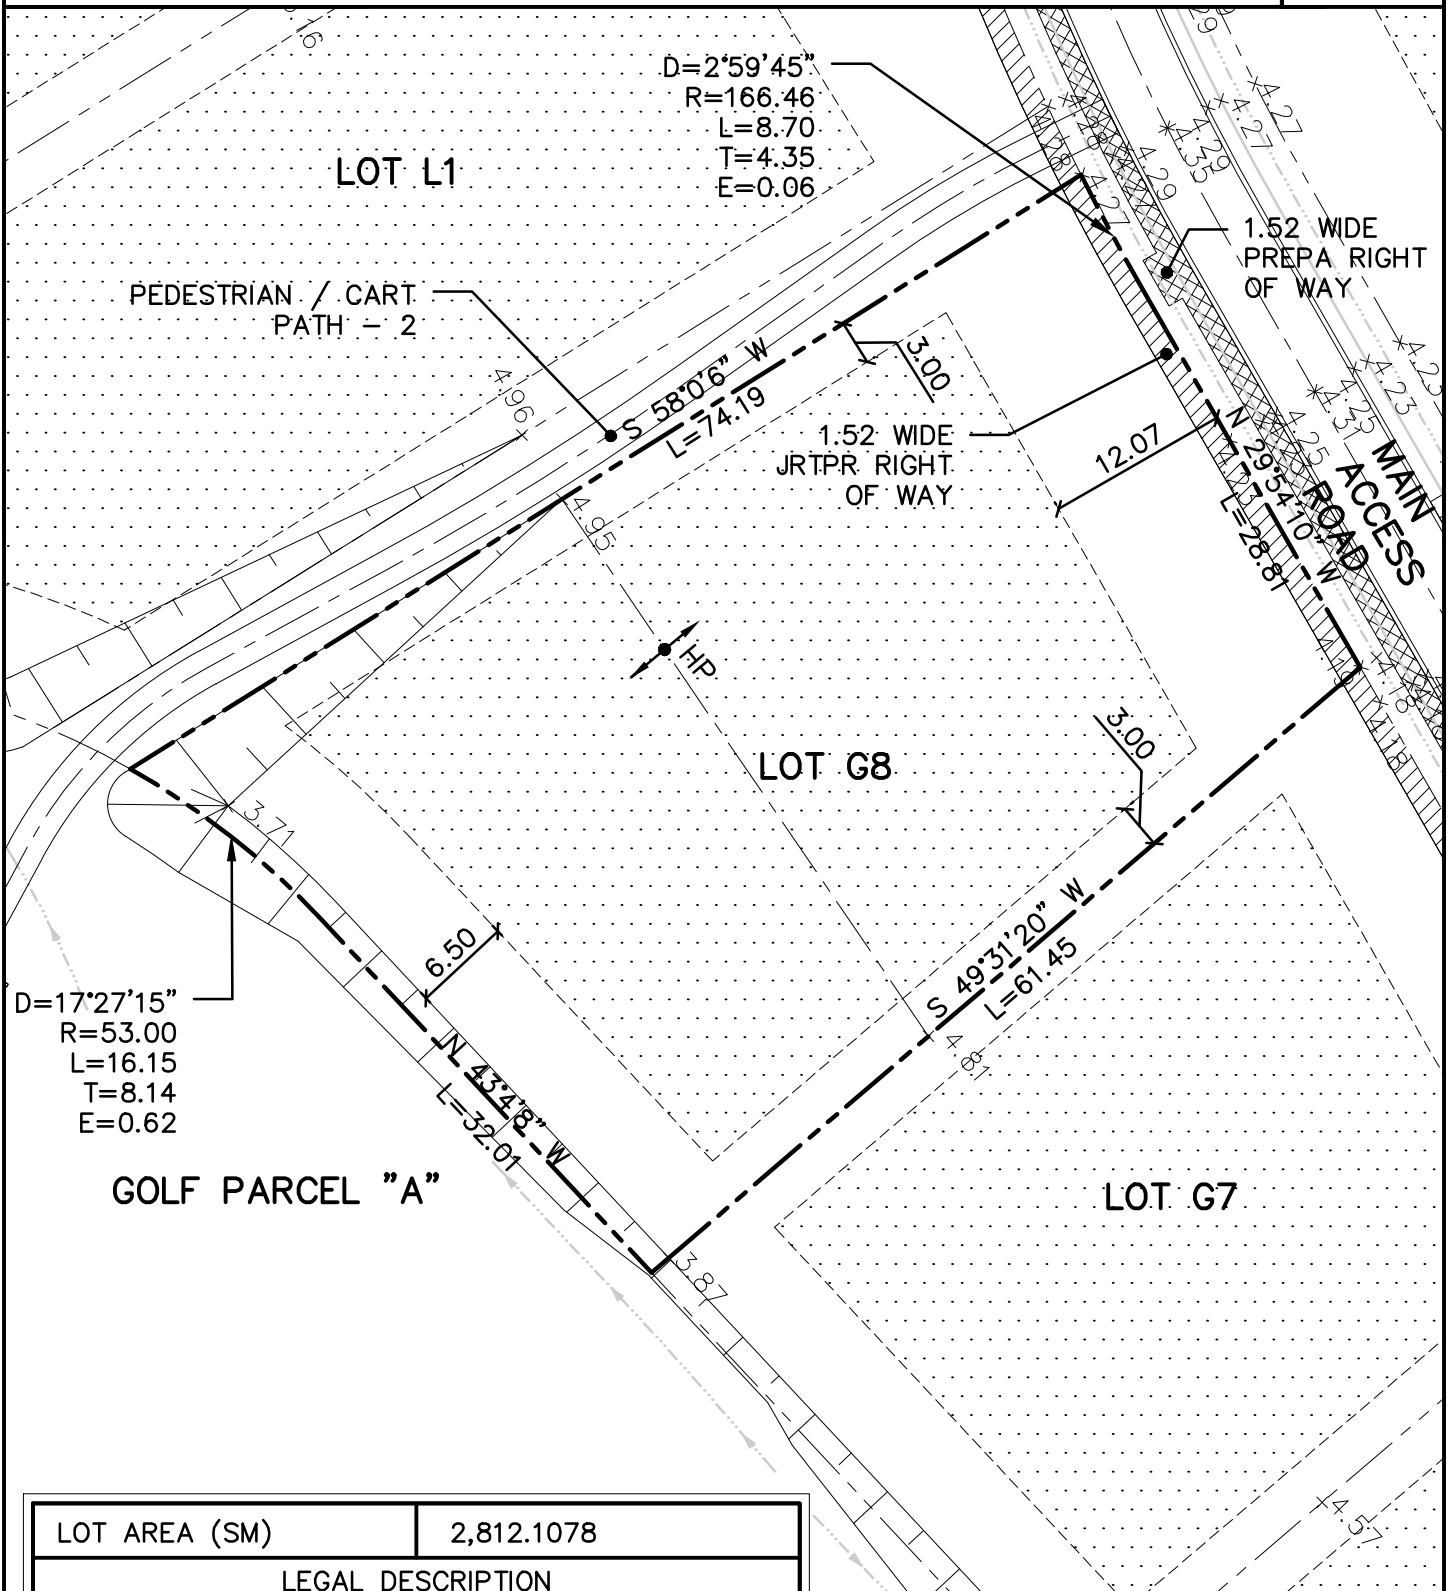

LOT AREA (SM)	2,812.1078	
LEGAL DESCRIPTION		
NORTH	74.19	BY PEDESTRIAN/CART PATH-2
SOUTH	61.45	BY LOT G7
EAST	37.51	BY MAIN ACCESS ROAD
WEST	48.16	BY GOLF PARCEL A

LEGEND:

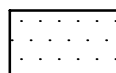

SOIL TO BE IMPROVED USING DEEP DYNAMIC COMPACTION

NOTE:

1. ALL DIMENSIONS AND ELEVATIONS ARE IN METERS.

PLOT PLAN LOT No. G8

CMA
 ARCHITECTS &
 ENGINEERS LLC

1509 F.D. Roosevelt Ave.
 Guaynabo, Puerto Rico 00968-2612
 Tel: 787-792-1509
 Fax: 787-782-0687
 E-mail: cma@cmapr.com
 www.cmapr.com
 © 2018 CMA A&E LLC