



## Entwurfsplan Bürogebäude und Lagerhalle



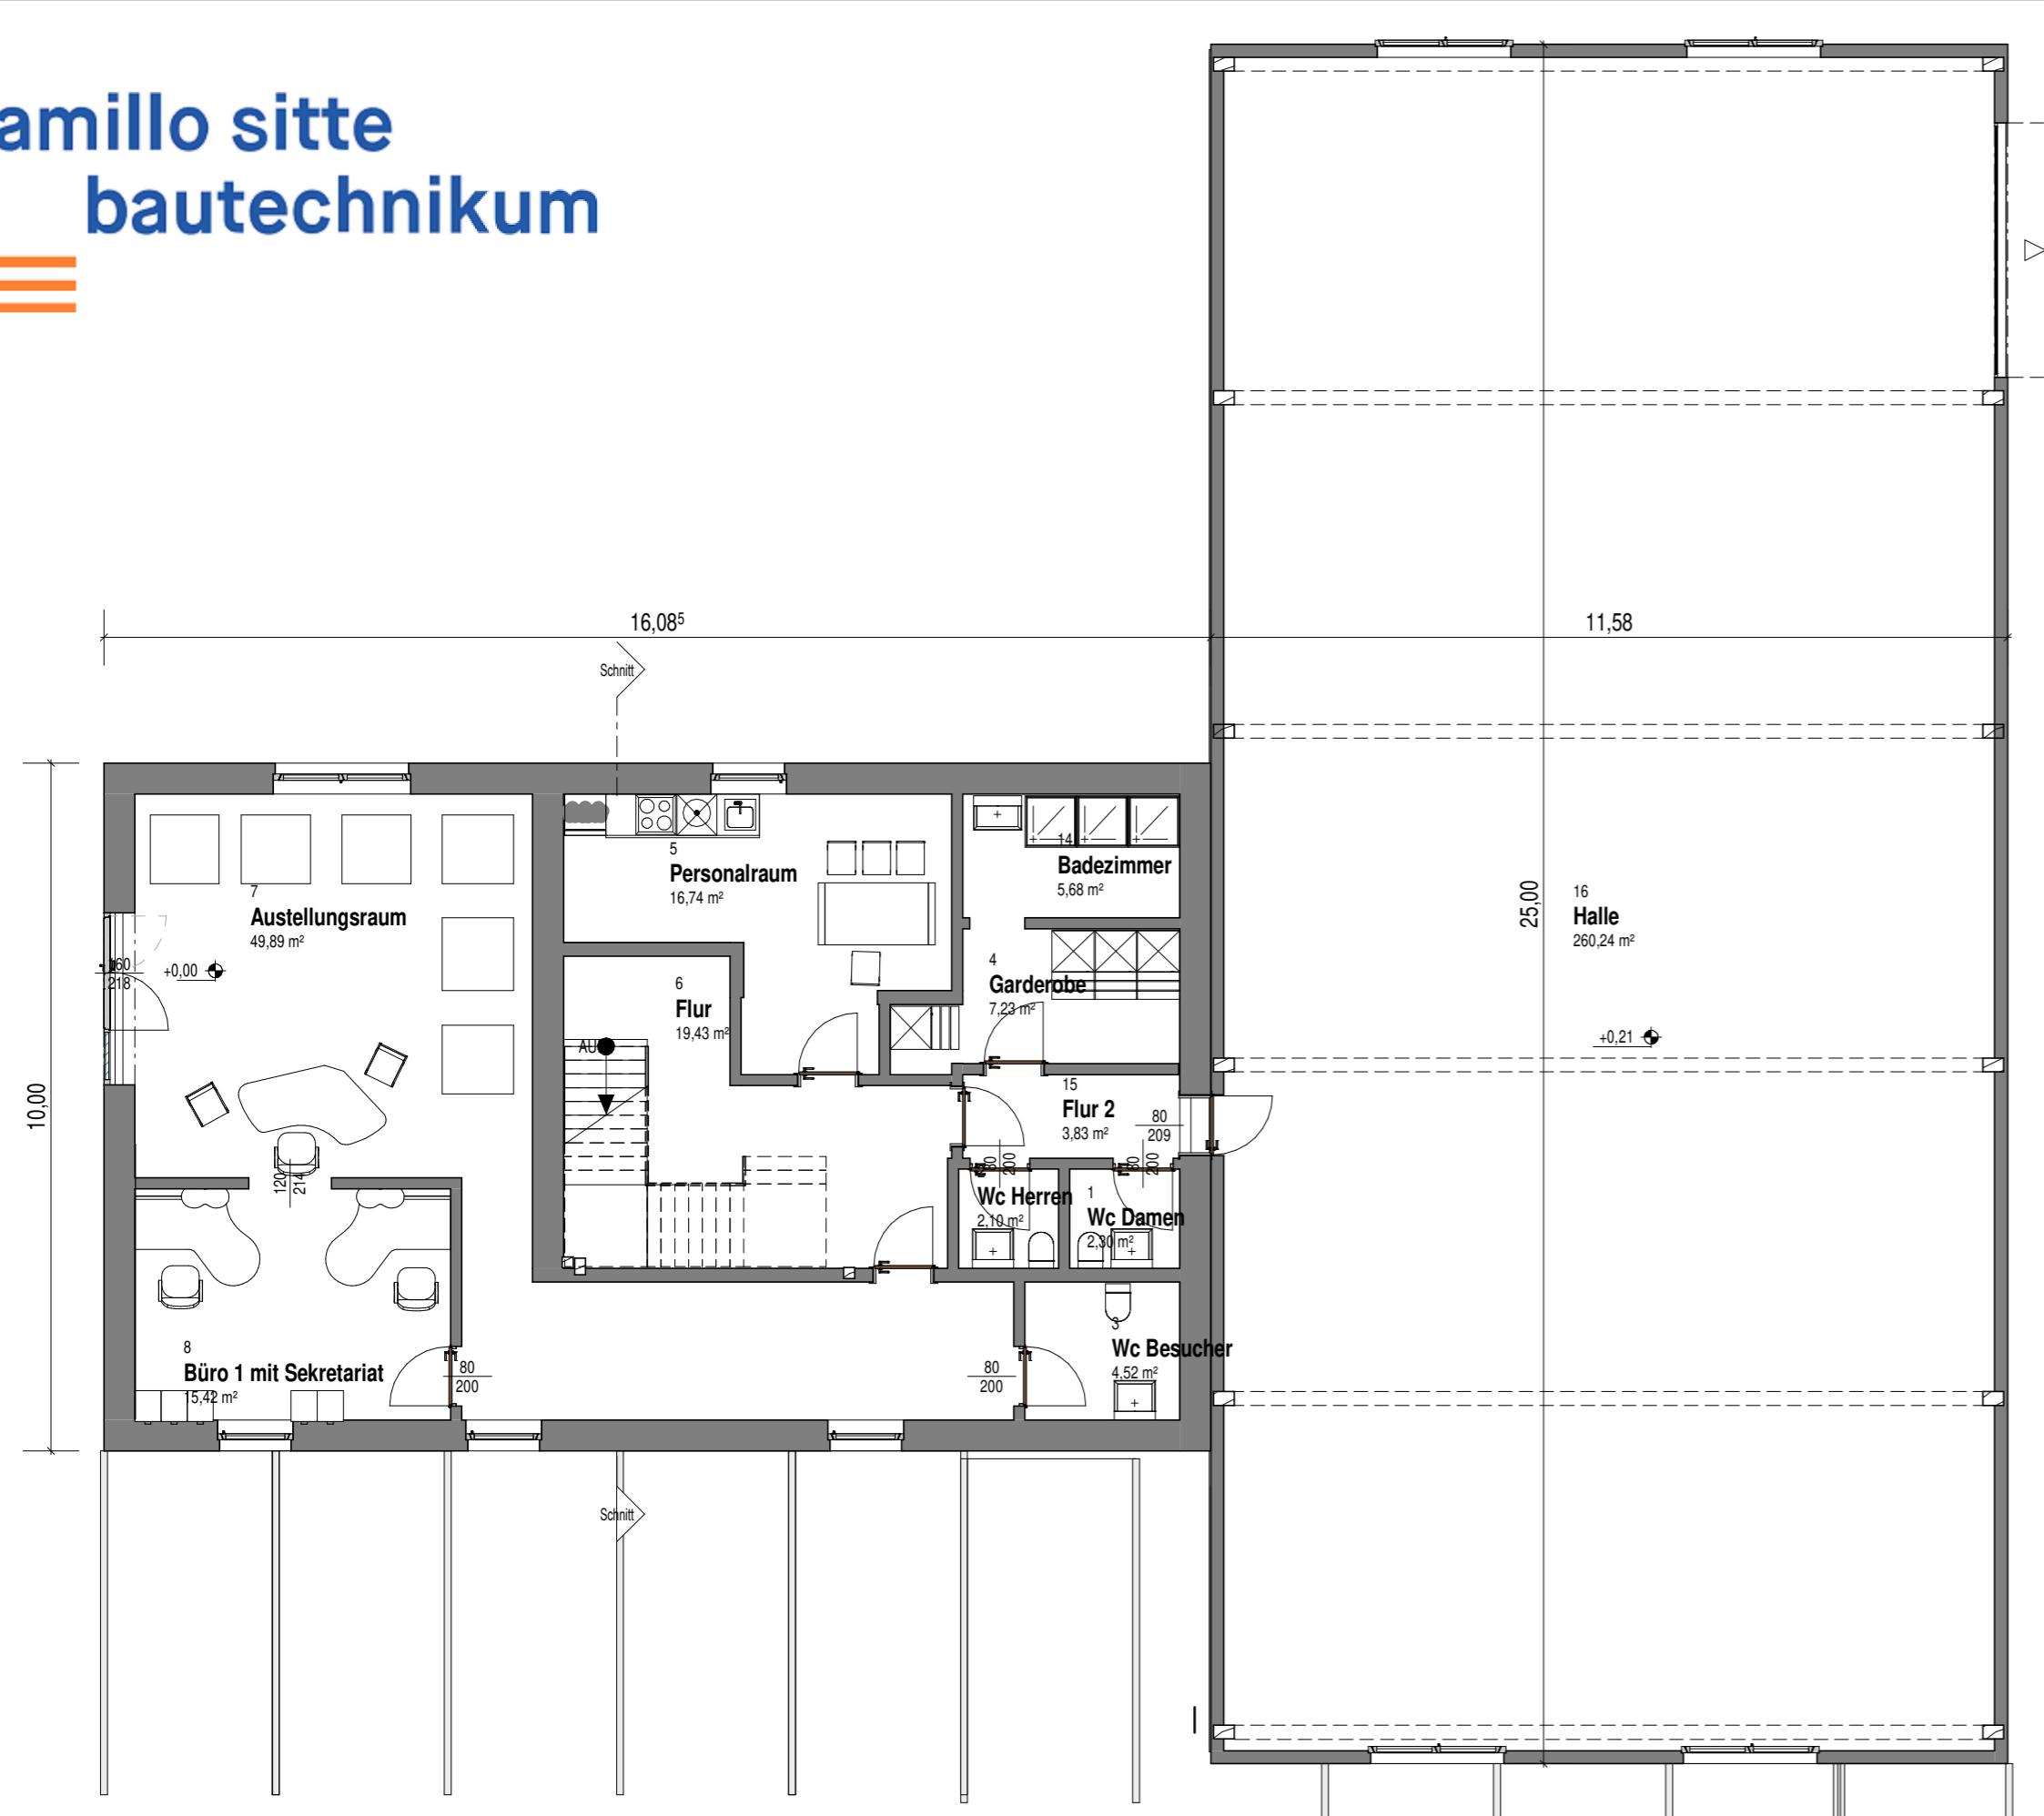


Grundriss EG

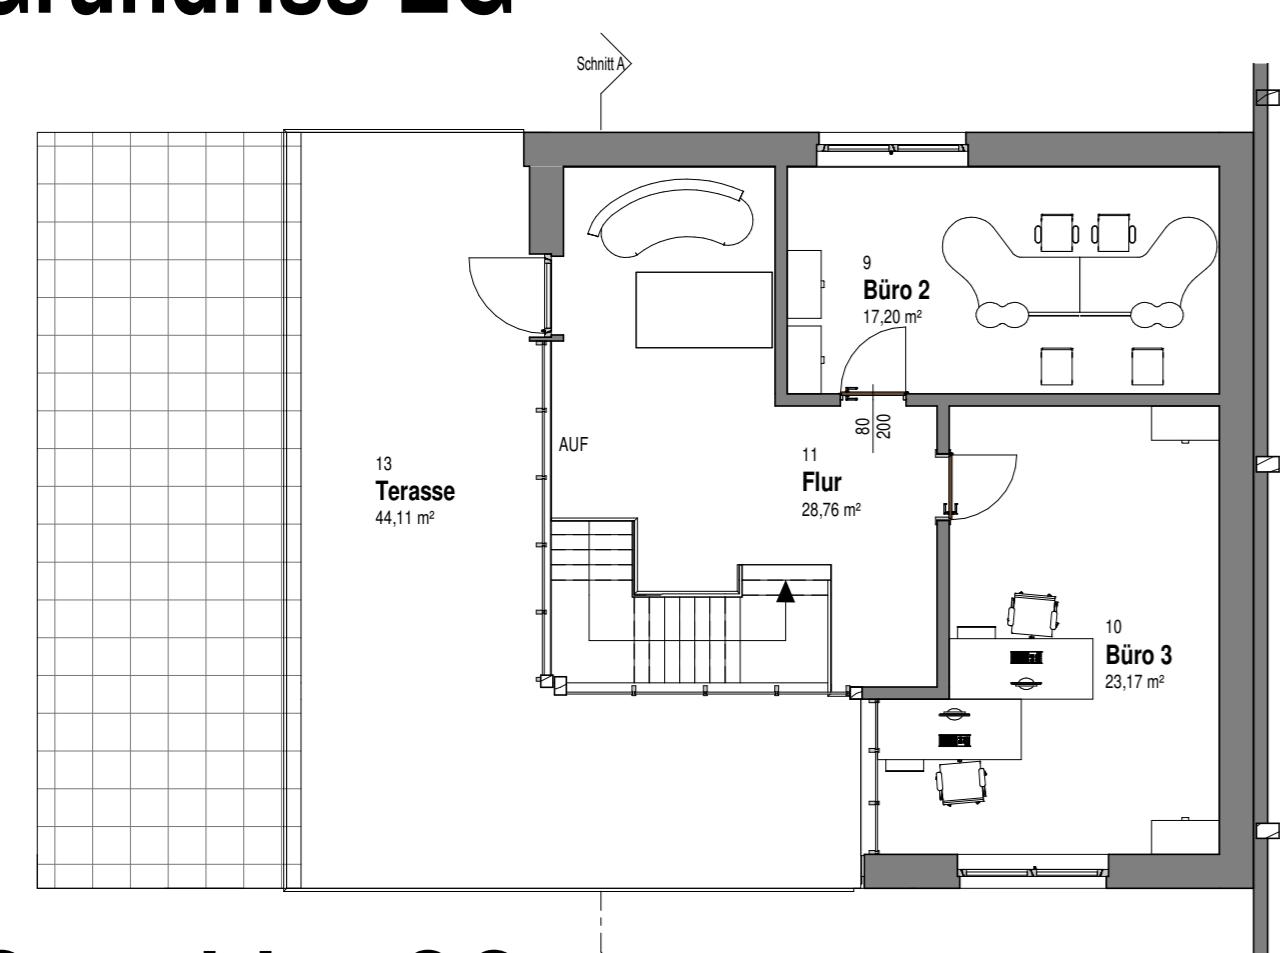


RÄUME - nach Tops und Flächenzuordnung


Nr	Top	Name	Fläche
1		Wc Damen	2,30 m²
2		Wc Herren	2,10 m²
3		Wc Besucher	4,52 m²
4		Garderobe	7,23 m²
5		Personalraum	16,74 m²
6		Flur	19,43 m²
7		Ausstellungsräum	49,89 m²
8		Büro 1 mit Sekretariat	15,42 m²
14		Büro 2	17,20 m²
15		Flur 2	3,83 m²
16		Halle	260,24 m²
EG:11			387,39 m²
OG:1			
9		Büro 2	17,20 m²
10		Büro 3	23,17 m²
11		Flur	28,76 m²
13		Terasse	44,11 m²
OG:1:4			113,24 m²
15		Gesamt	500,64 m²
			500,64 m²

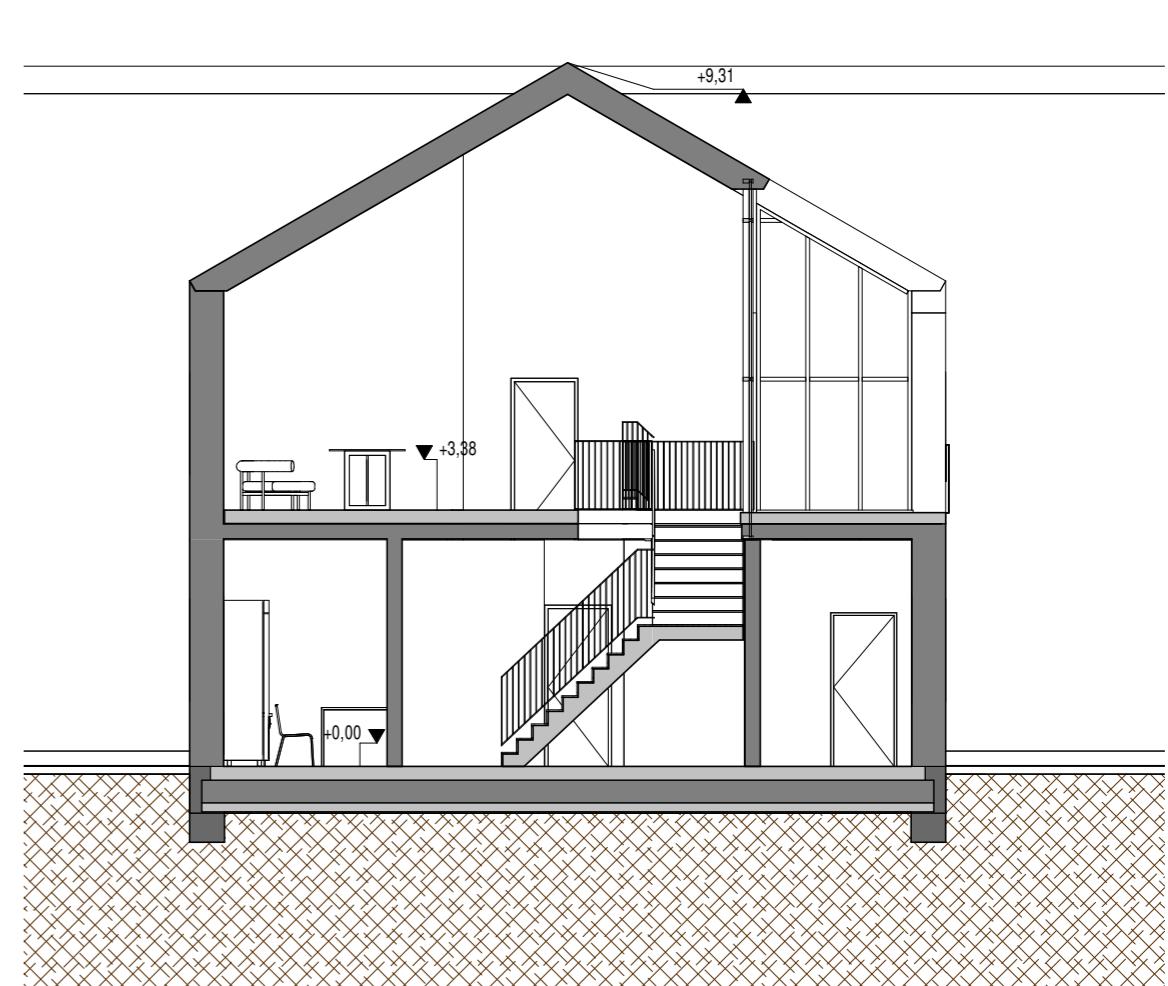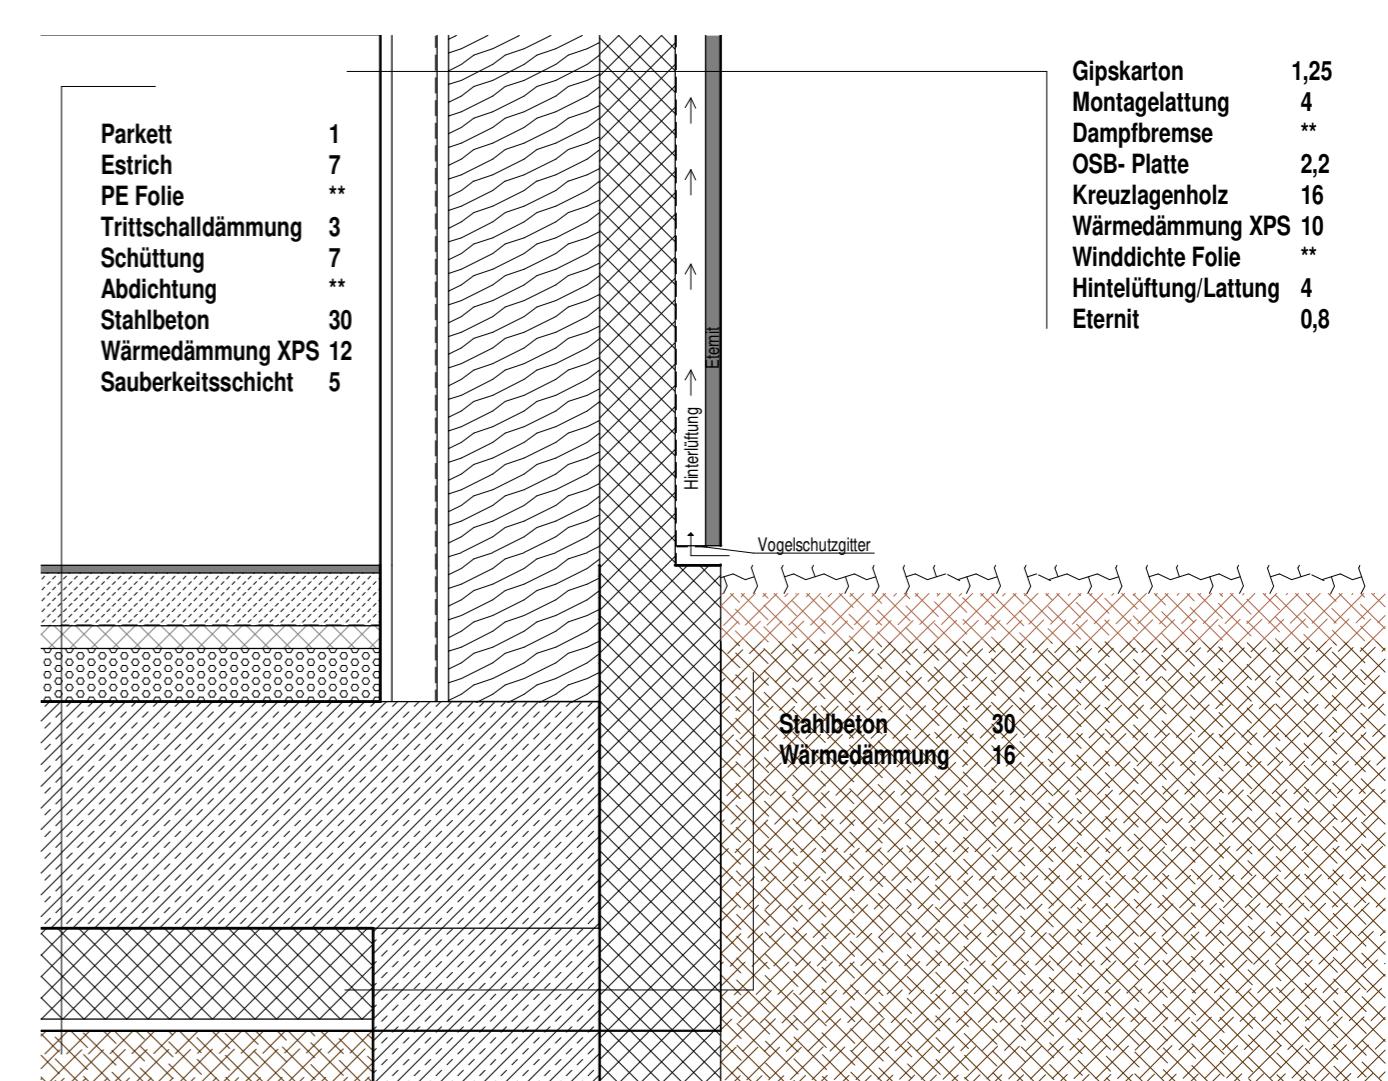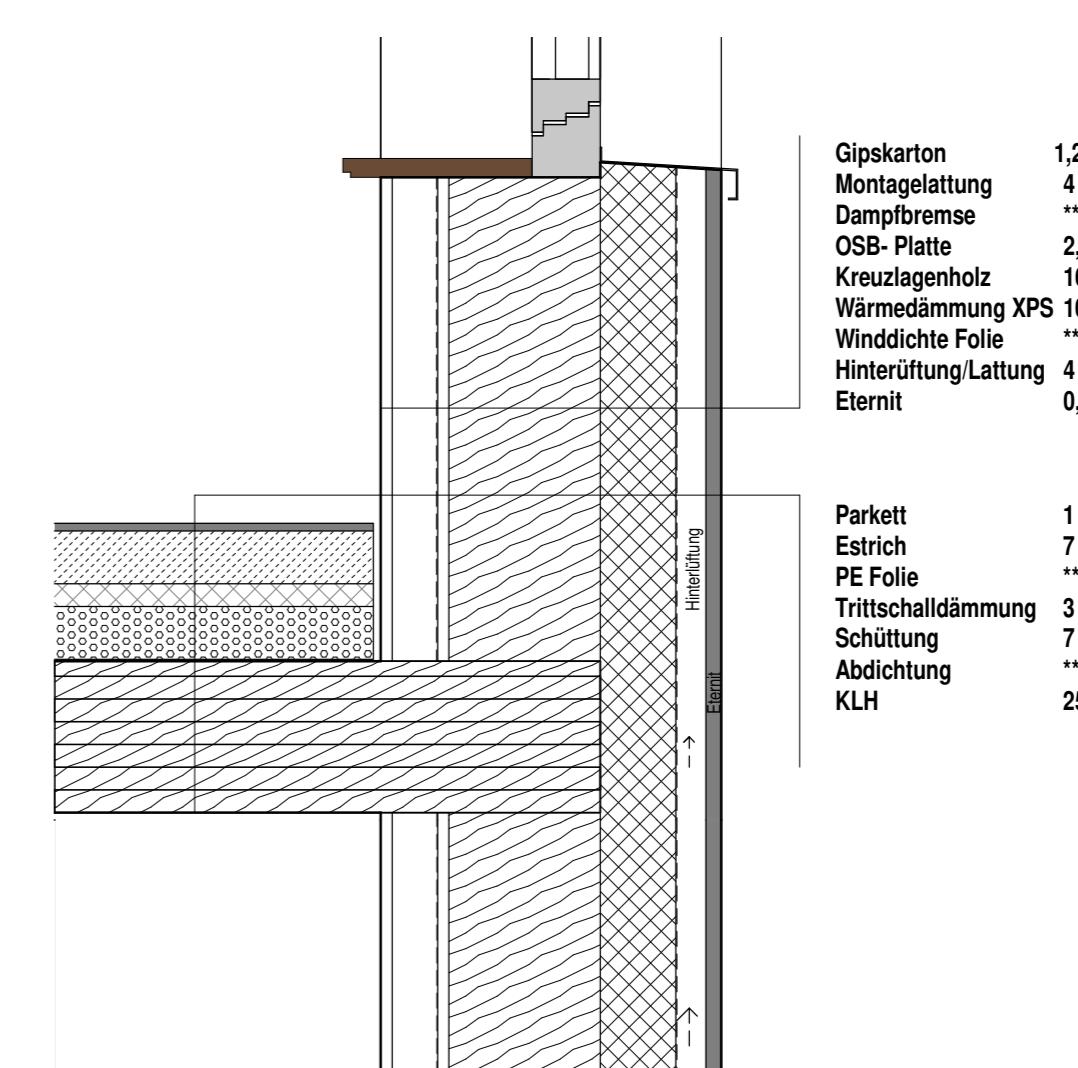


Ansicht West

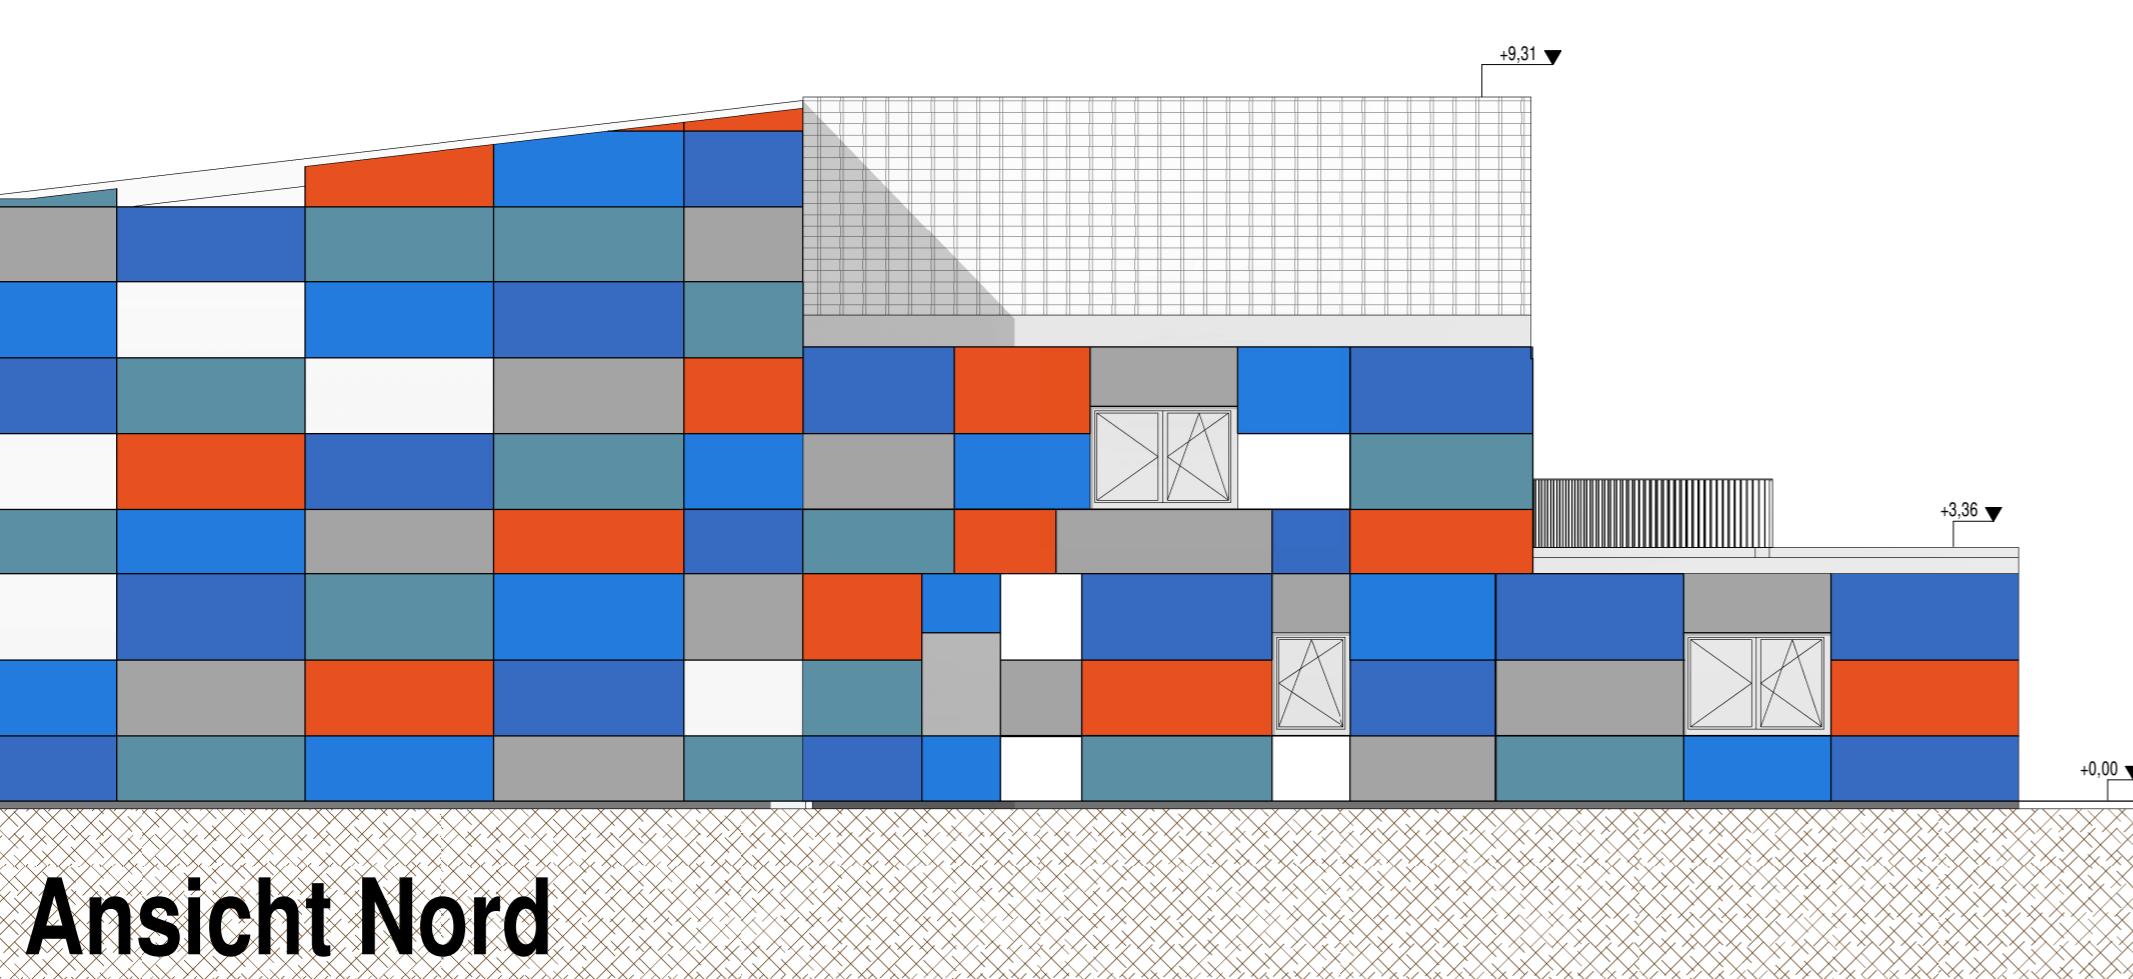


Ansicht Nord

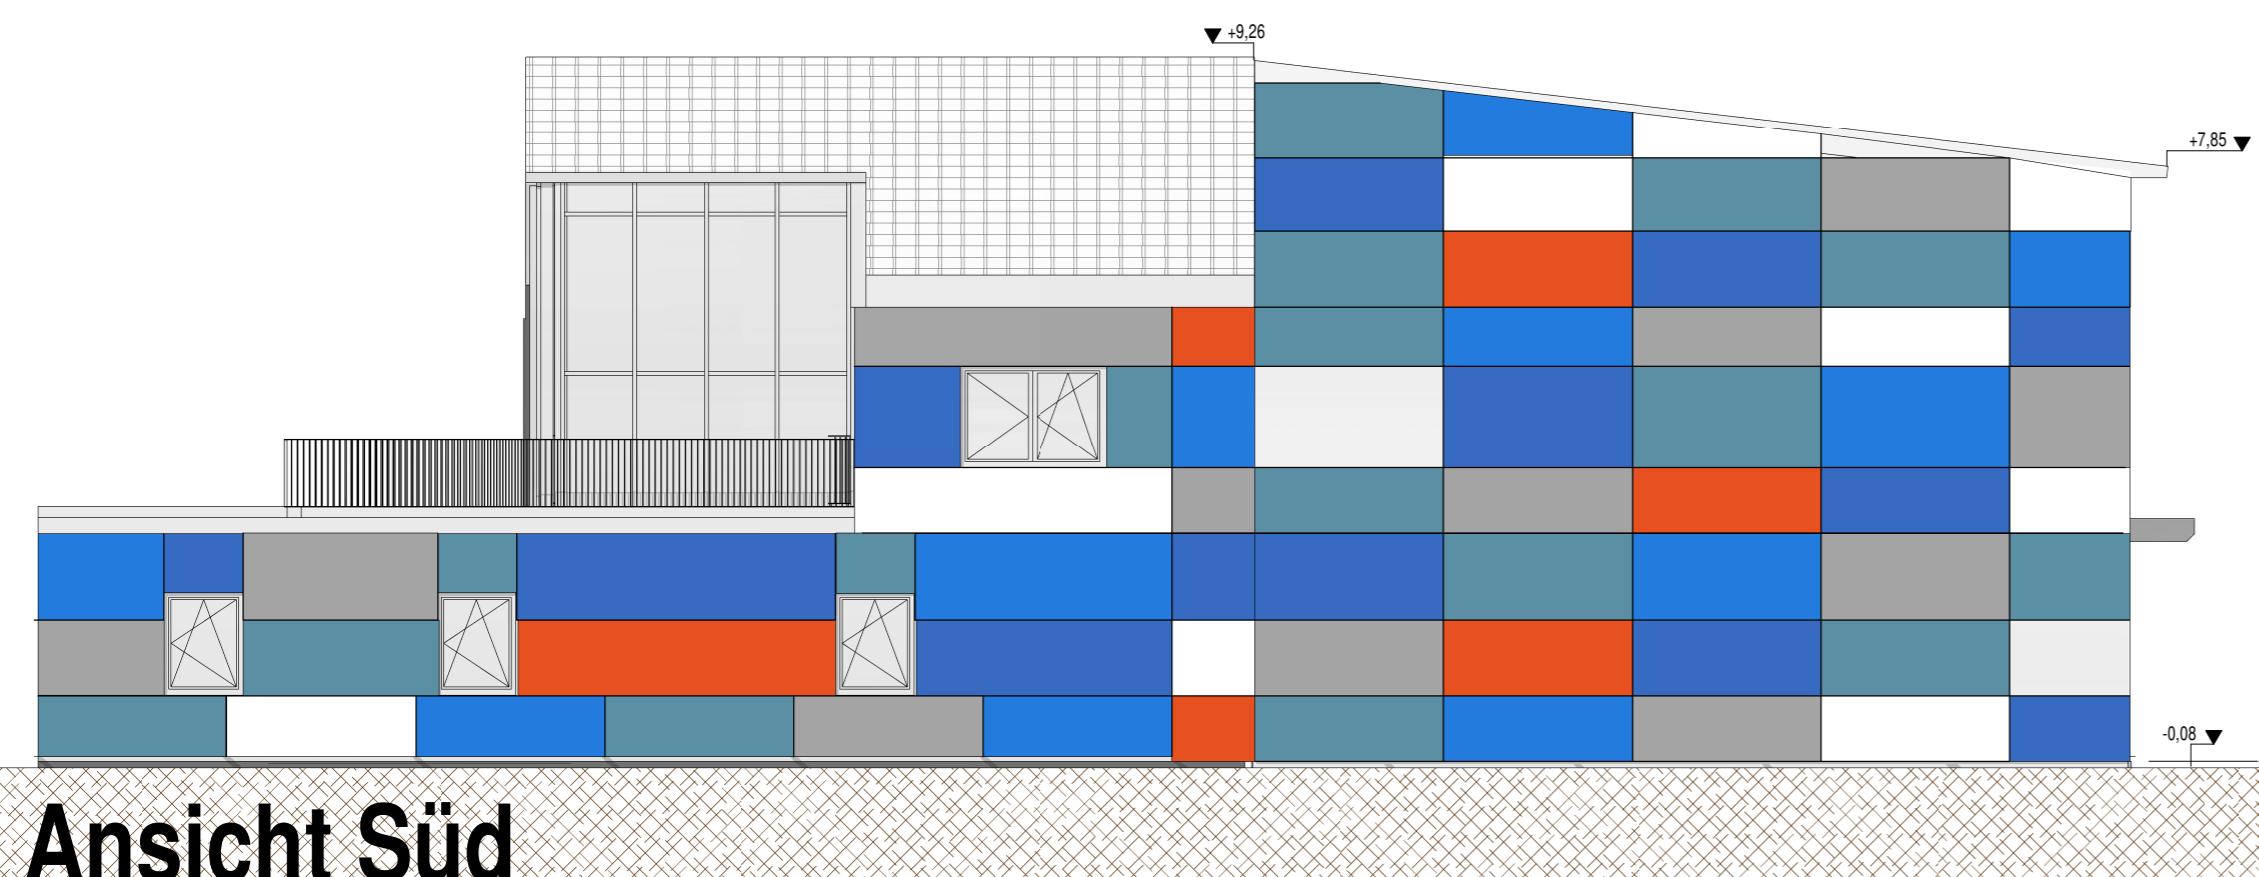

Ansicht Süd

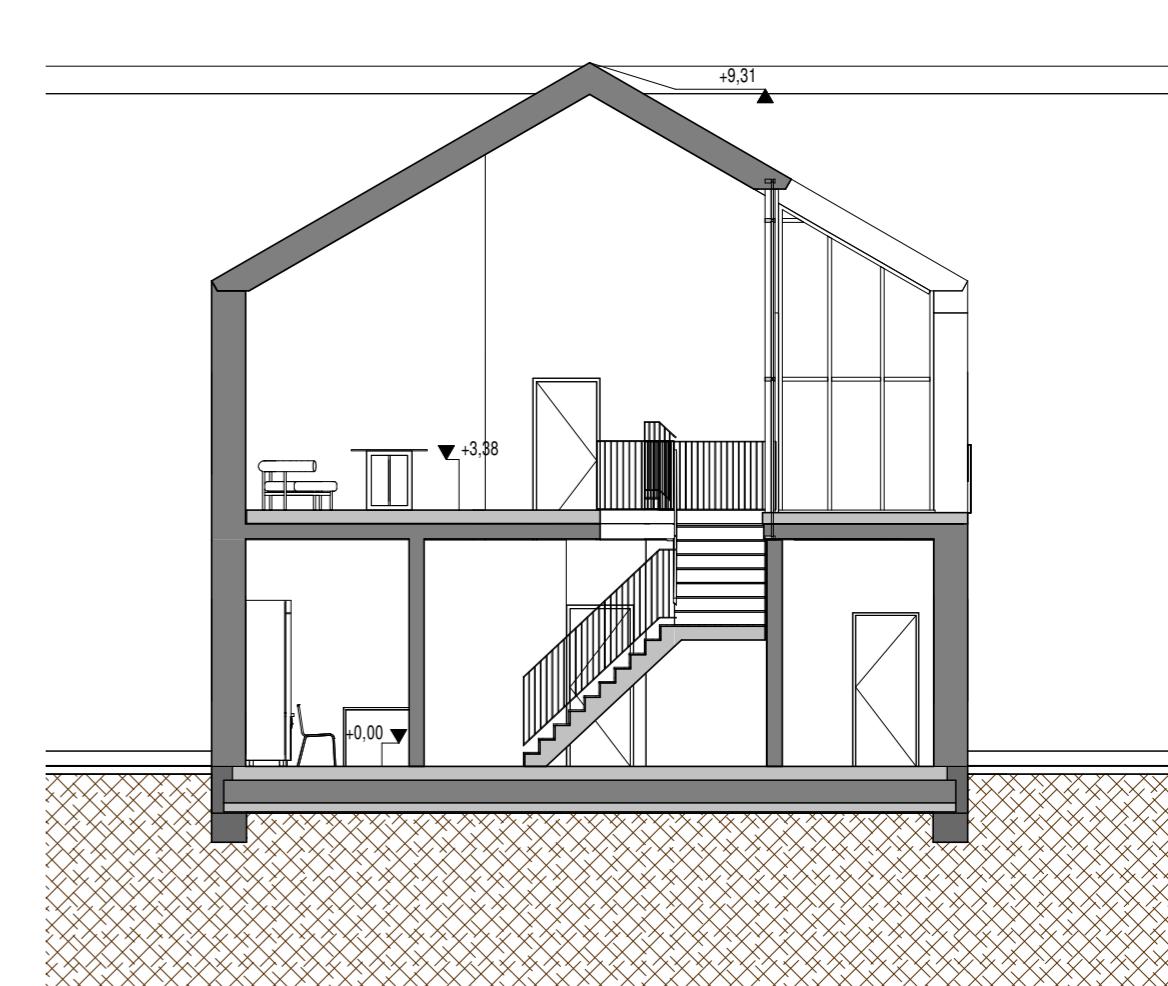

Schnitt

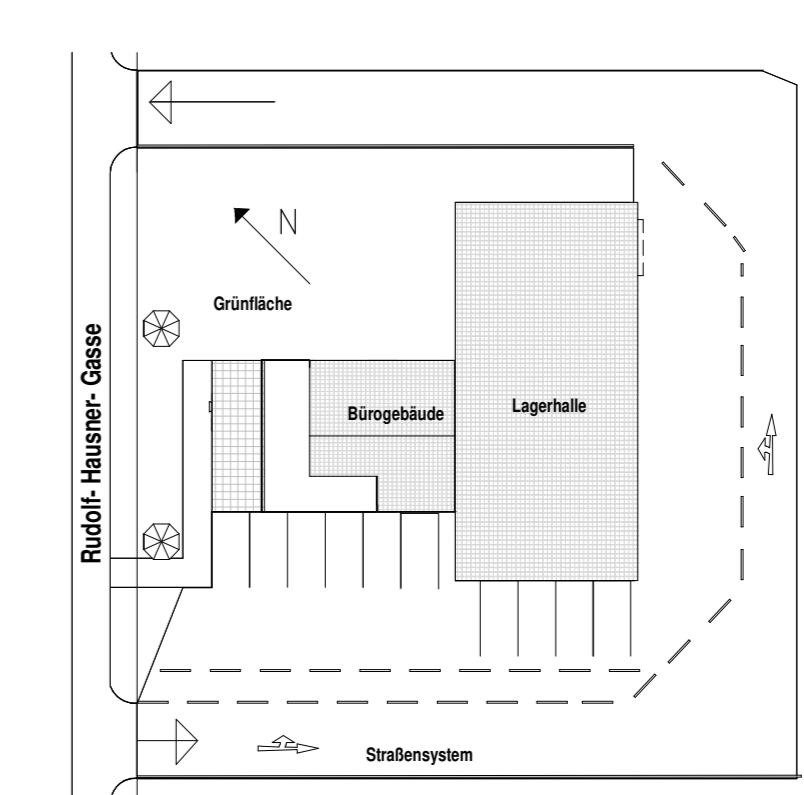

Lageplan M1:500