







HTL MÖDLING BAUTECHNIK HOCHBAU - 5BHBTH

29. eternit®-TROPHY 2020/21


PROJEKT: " KINDERGARTEN "




A2

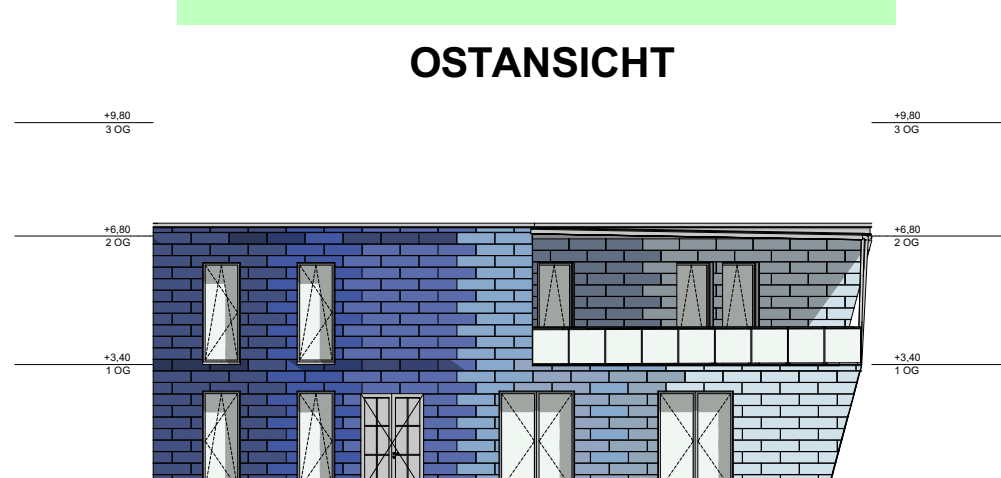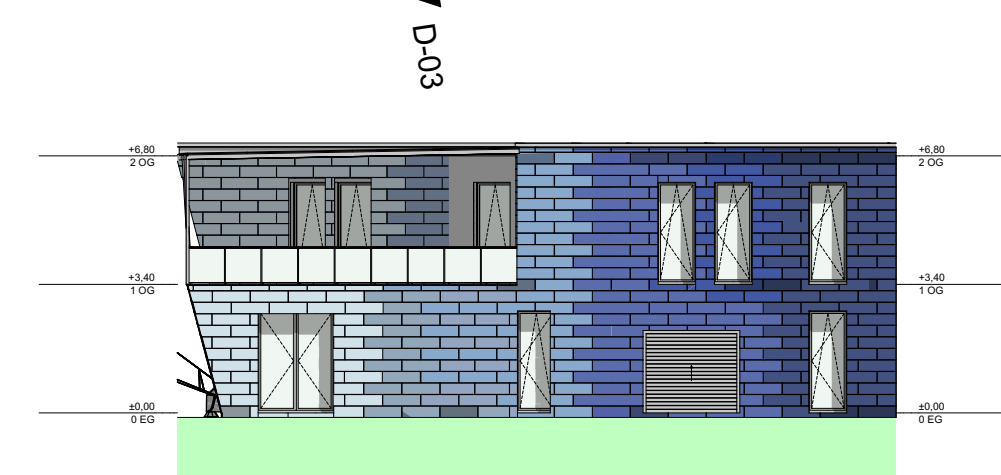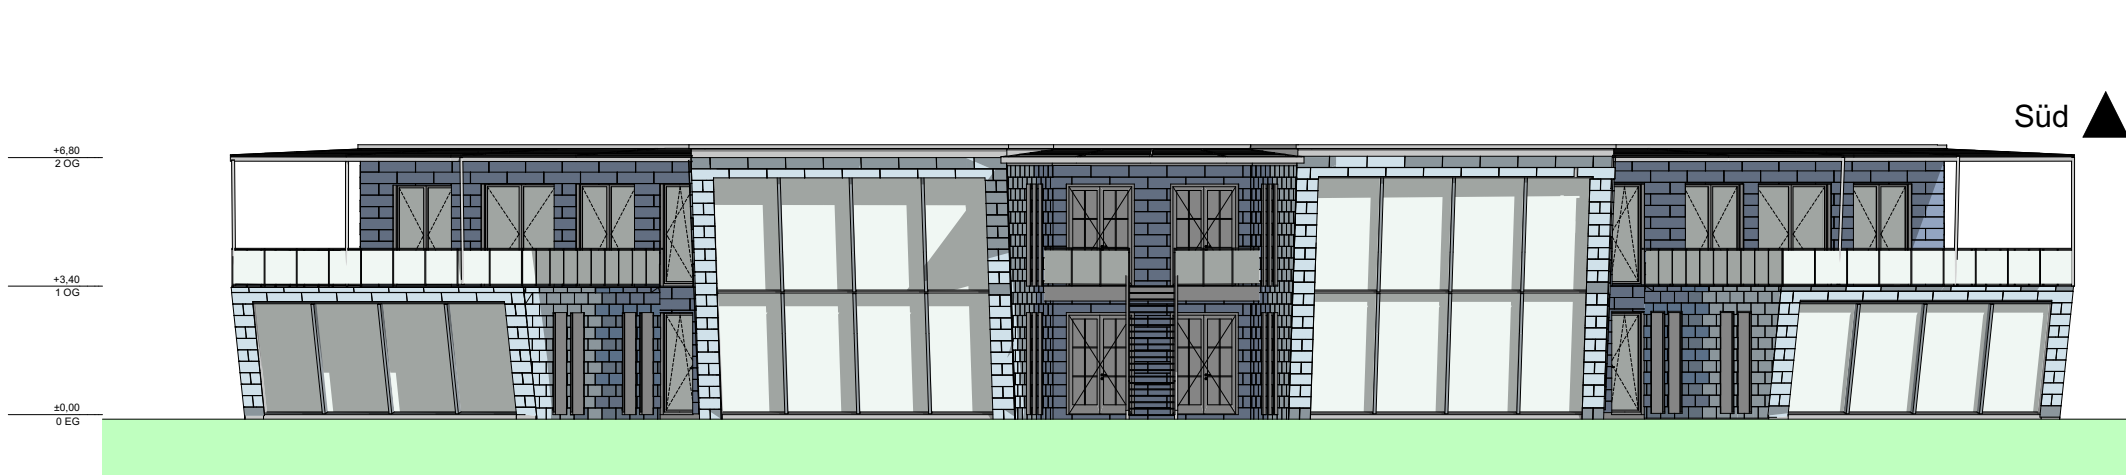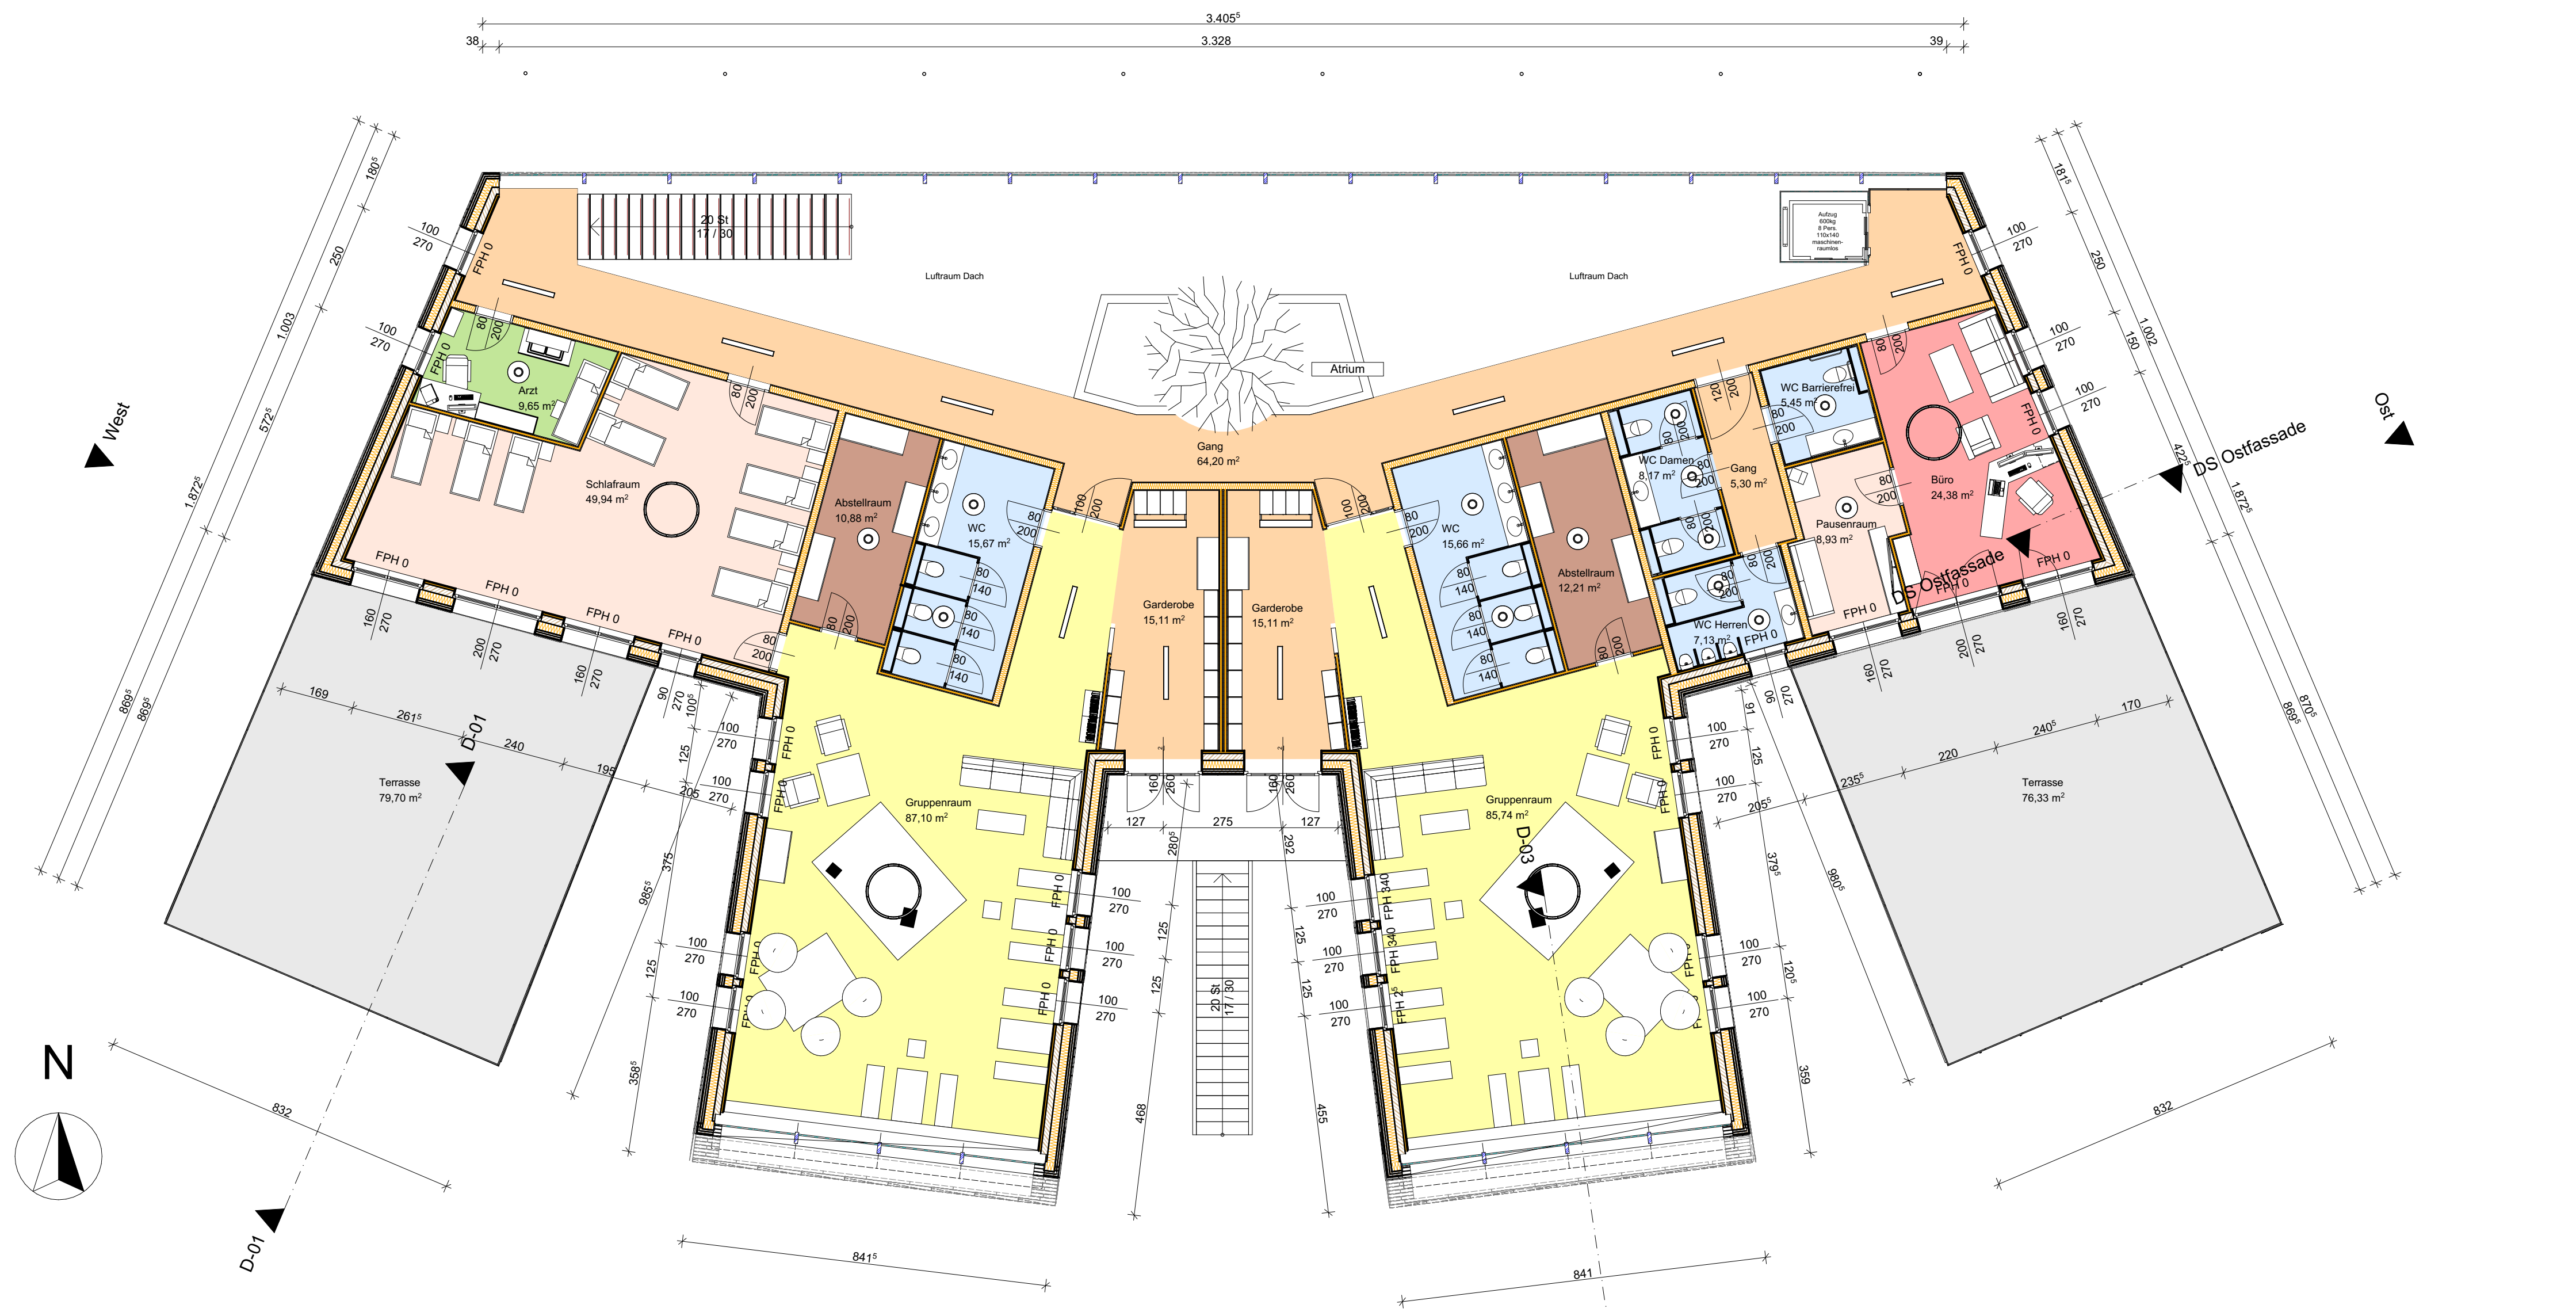


VERWENDETE PRODUKTE:

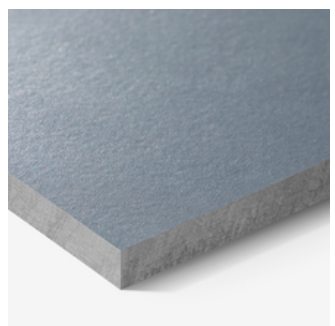


ETERNIT
NOBILIS Azurite 421

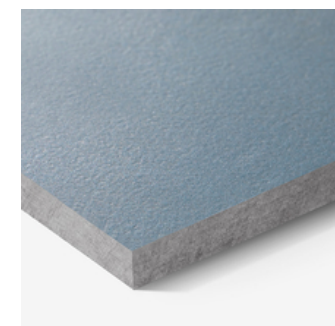

ETERNIT
NOBILIS Azurite 422

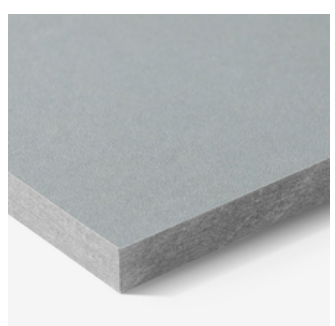

ETERNIT
NOBILIS Crystal 125

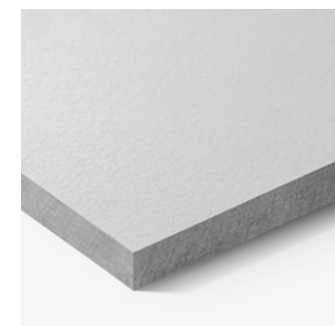

ETERNIT
NOBILIS Crystal 100

M 1:200, 1:100

684.215