


\*INSERT TYPE:


\*INSERT COLOR:

\* OPTIONS AVAILABLE AT BASE-SPEC.COM



BASEMAT MB-300 INSERT TYPES

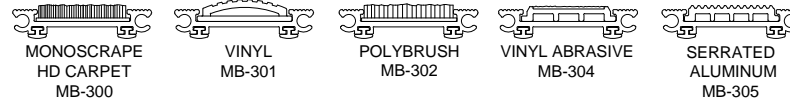

SECTION Y-Y

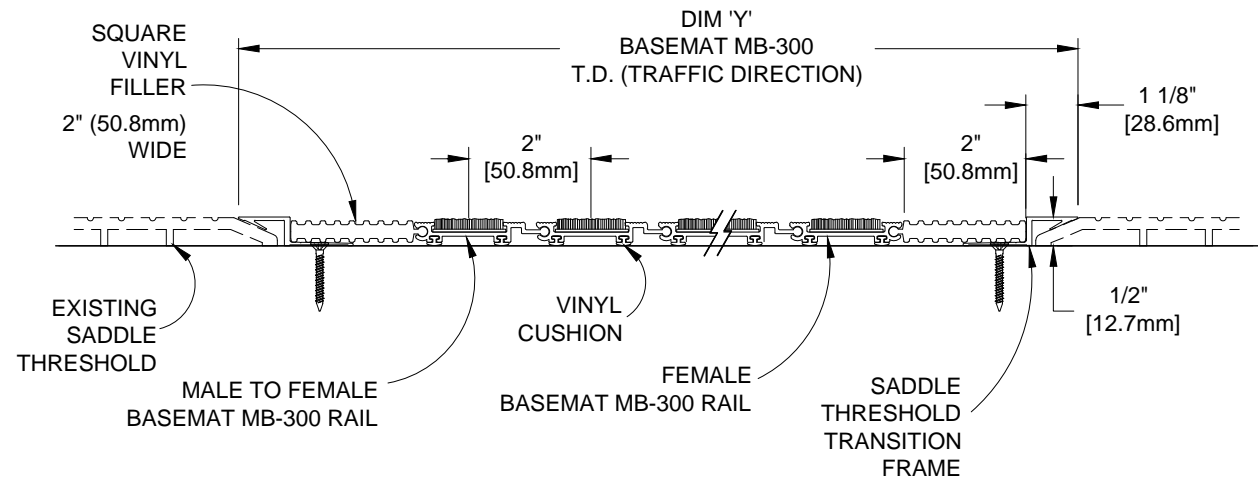

SECTION X-X

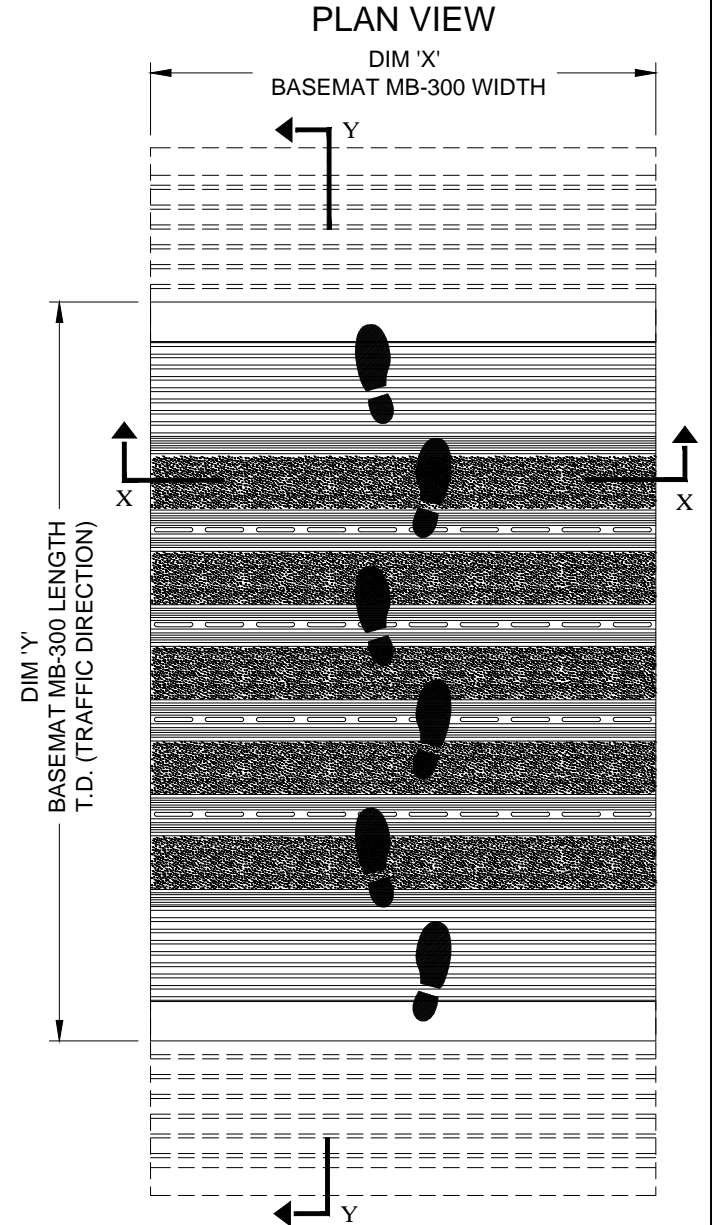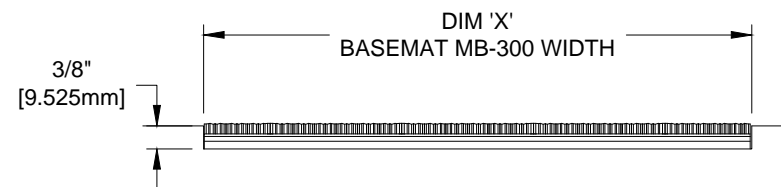

NOTES:

\* SCALE: NTS

\* VERIFY TRAFFIC DIRECTION - TRAFFIC TO RUN PERPENDICULAR TO RAILS

\* IF MULTIPLE SECTIONS, VERIFY SECTIONING DOES NOT OCCUR IN TRAFFIC PATH

\* MAX SINGLE MAT SIZE NOT TO EXCEED 12'-0" (3.66M) IN WIDTH (DIM "X") OR 100 SQ. FT.

\* VINYL FILLER TO BE TRIMMED IN FIELD FOR TIGHT FIT (N/A FOR SURFACE MOUNT APPLICATIONS)

\* MAT DIMENSIONS ALLOW FOR CLEARANCE BETWEEN MAT SECTION(S) AND FRAME(S) IN WIDTH (DIM "X")

\* ANCHORS BY INSTALLER CHOICE INSTALLED INTO FRAME(S) EVERY 24" ON CENTER. 6 " FROM FRAME CORNERS

\* BASEMAT MB-300 SUPPORTS 350 LBS ROLLING LOAD - FOR ADDITIONAL CAPACITY CONTACT [INFO@BASE-SPEC.COM](mailto:INFO@BASE-SPEC.COM)

\* ADDITIONAL PRODUCT INFORMATION MAY BE FOUND AT [WWW.BASE-SPEC.COM](http://WWW.BASE-SPEC.COM)

\* ALTERNATING INSERT TYPES AVAILABLE

QTY	LOCATION	DIM "X" (WIDTH)	DIM "Y" (LENGTH)	FINISH	NOTES	PROJECT:
						CONTRACTOR:
						DRAWN BY:
						DATE:
						SHEET: